


SITE PLAN
FOR REFERENCE ONLY

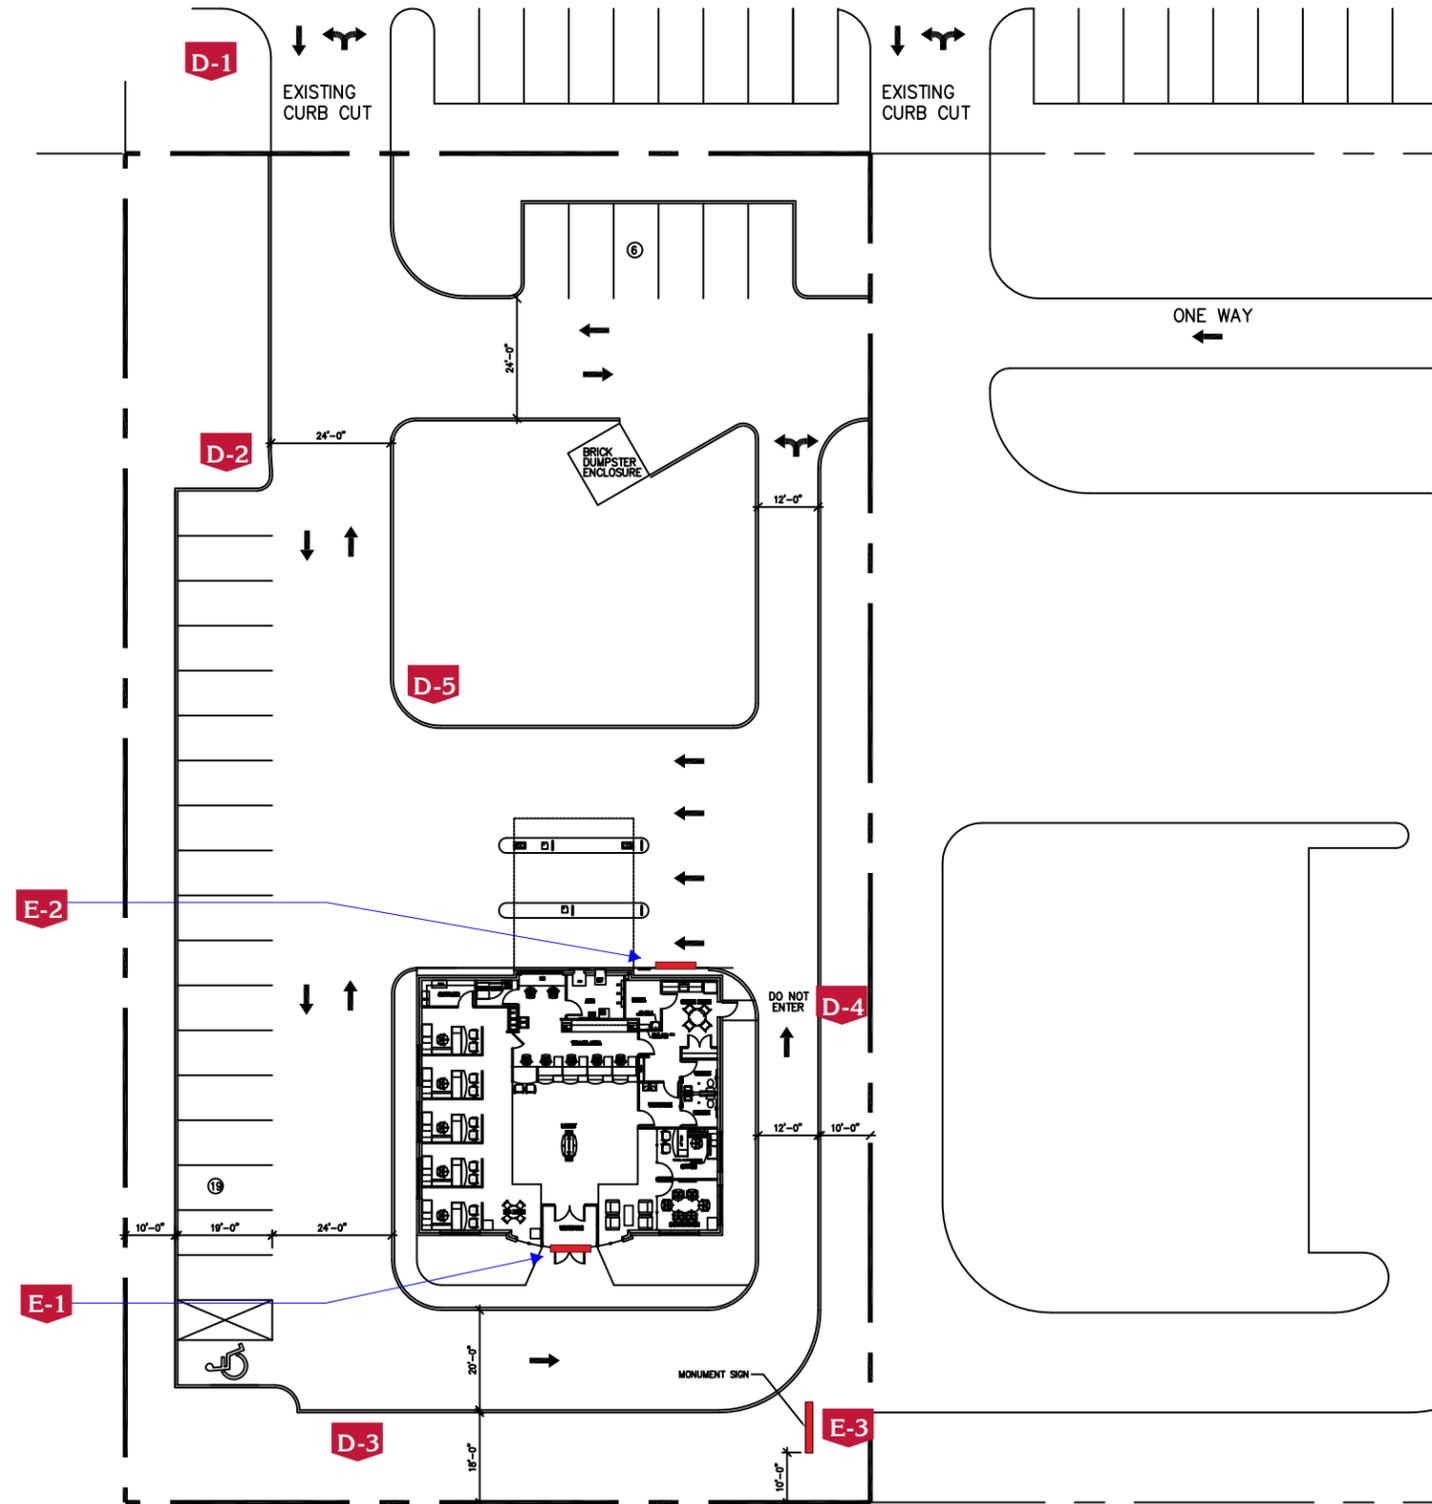

MC SIGN COMPANY
8959 TYLER BLVD.
MENTOR, OHIO 44060
PH. 440-209-6200 FAX 440-209-6277
www.mcsign.com

CLIENT:
us bank
ADDRESS:
MONTGOMERY RD.
CINCINNATI, OH 45236

| | | |
|--|--------------|---------|
| TICKET NO.: | DRAWING NO.: | DATE: |
| 236287 | 236287-8 | 4/12/12 |
| PROJECT MANAGER: | DESIGNER: | |
| BRIAN DENAMEN | SS | |
| ELECTRONIC FILE NAME: | | |
| USB\2012 LOCS\OH\CINCINNATI - MONTGOMERY RD. | | |
| REVIEWED BY: | DATE: | |

| | |
|-----------|---|
| DATE: | REVISIONS: |
| 4/16/12SS | REVISED LOCATION OF E-2; ADDED DIRECTIONAL SIGNS TO SITE PLAN |
| | |
| | |
| | |
| | |
| | |
| | |

NOTE: PRINTS ARE THE EXCLUSIVE PROPERTY OF 'MC SIGN COMPANY'. ANY UNAUTHORIZED USE OR DUPLICATION WILL RESULT IN A 20% CHARGE PER OCCURANCE PER THE VALUE OF THE DISPLAY. © MC SIGN CO. 1998

Sign On.TM
Partner with the best.



CLIENT SIGNATURE & APPROVAL DATE: