




WEST EAVE ELEVATION
SCALE: 1/8" = 1'

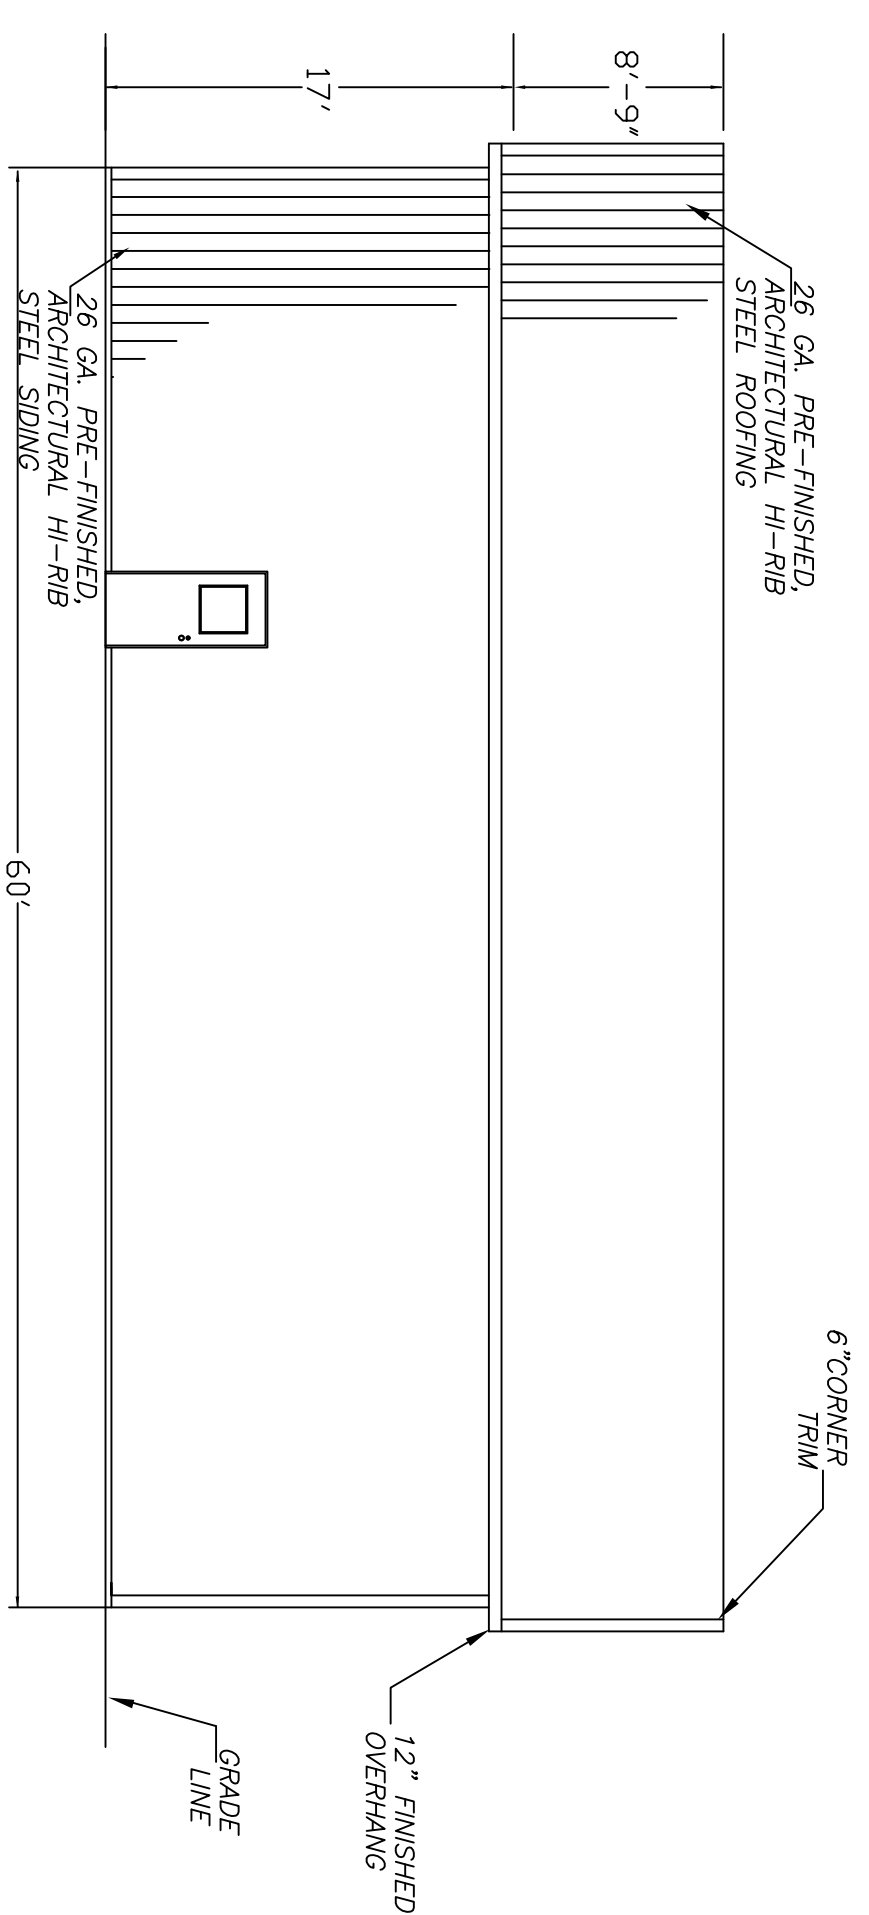


EAST EAVE ELEVATION
SCALE: 1/8" = 1'

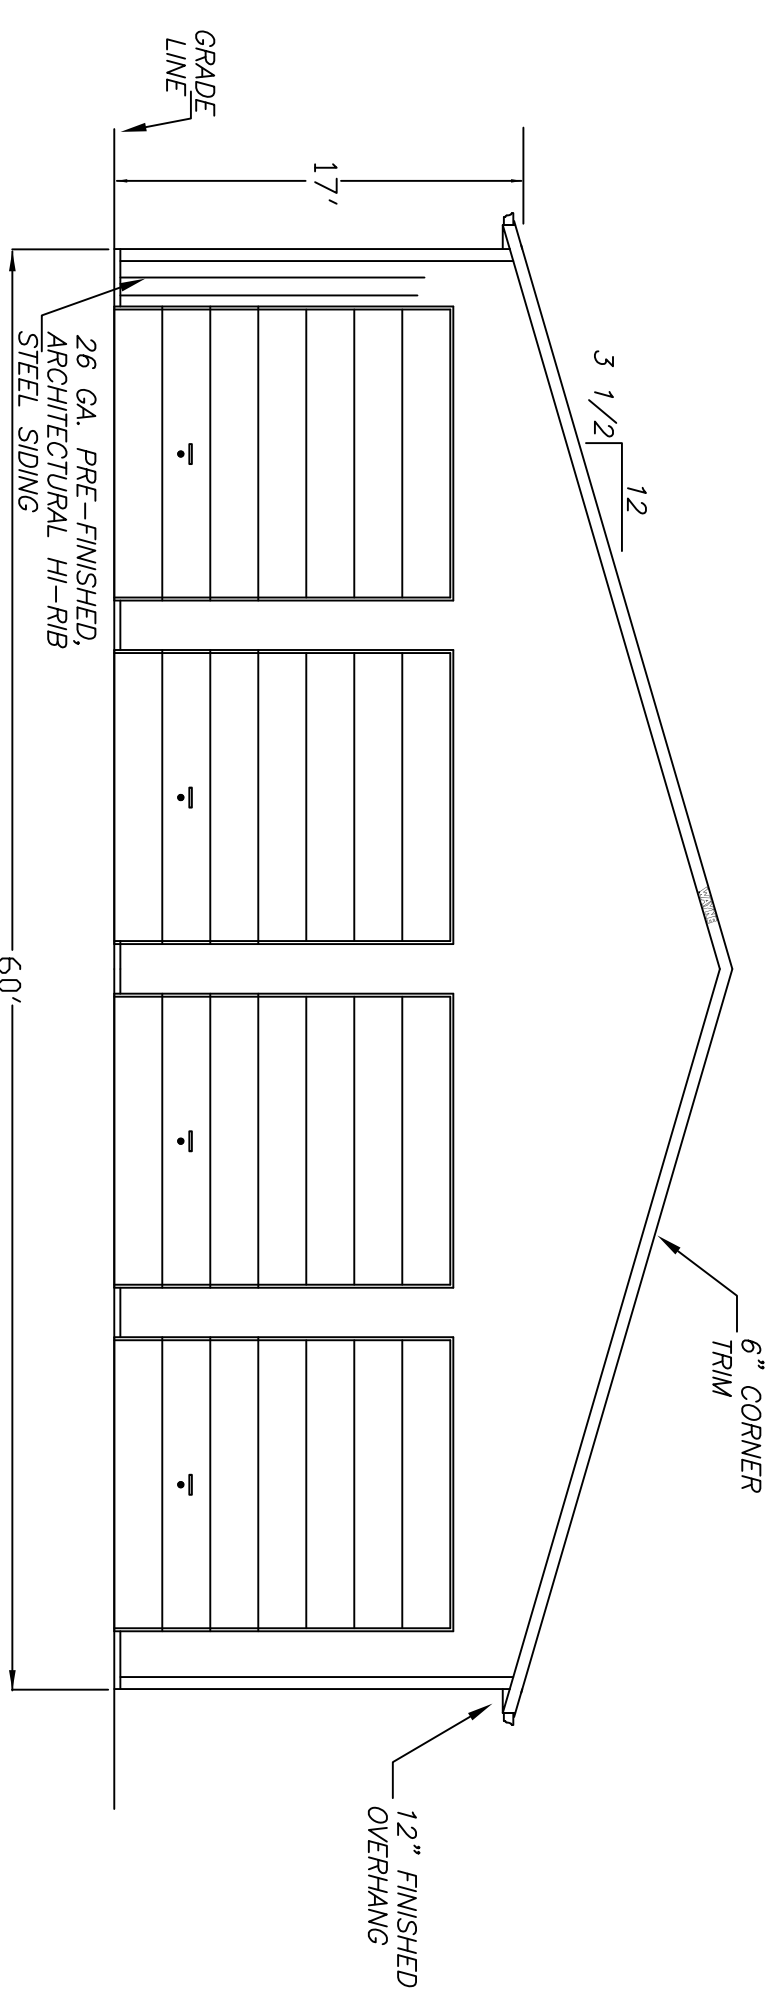

SOUTH GABLE ELEVATION
SCALE: 1/8" = 1'

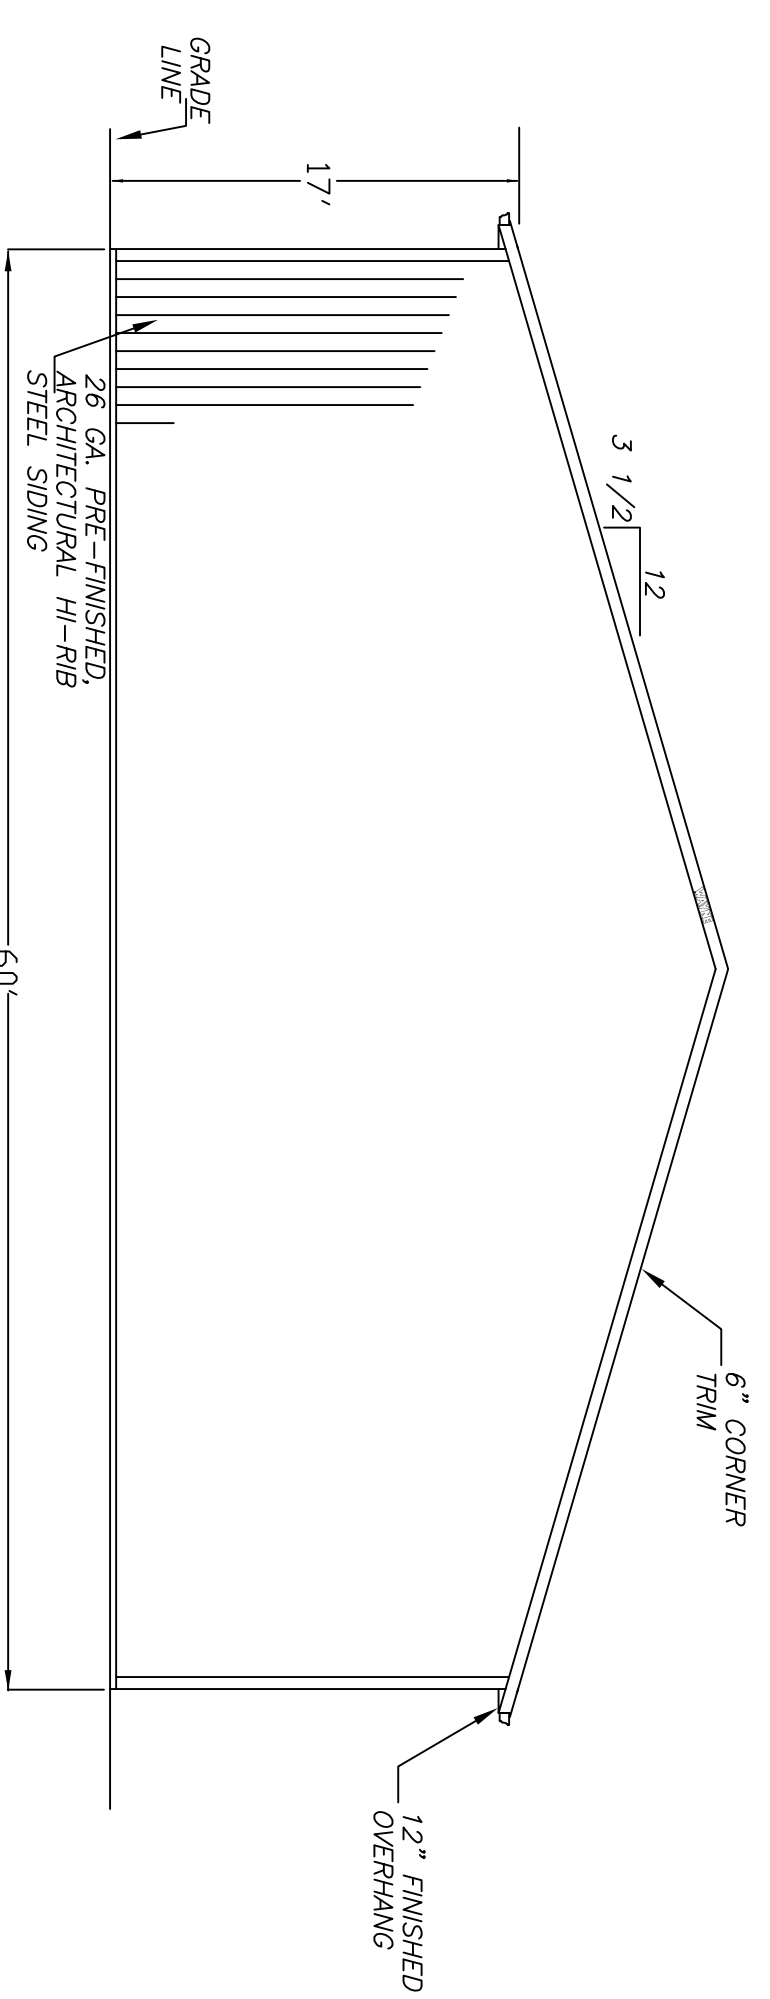

NORTH GABLE ELEVATION
SCALE: 1/8" = 1'

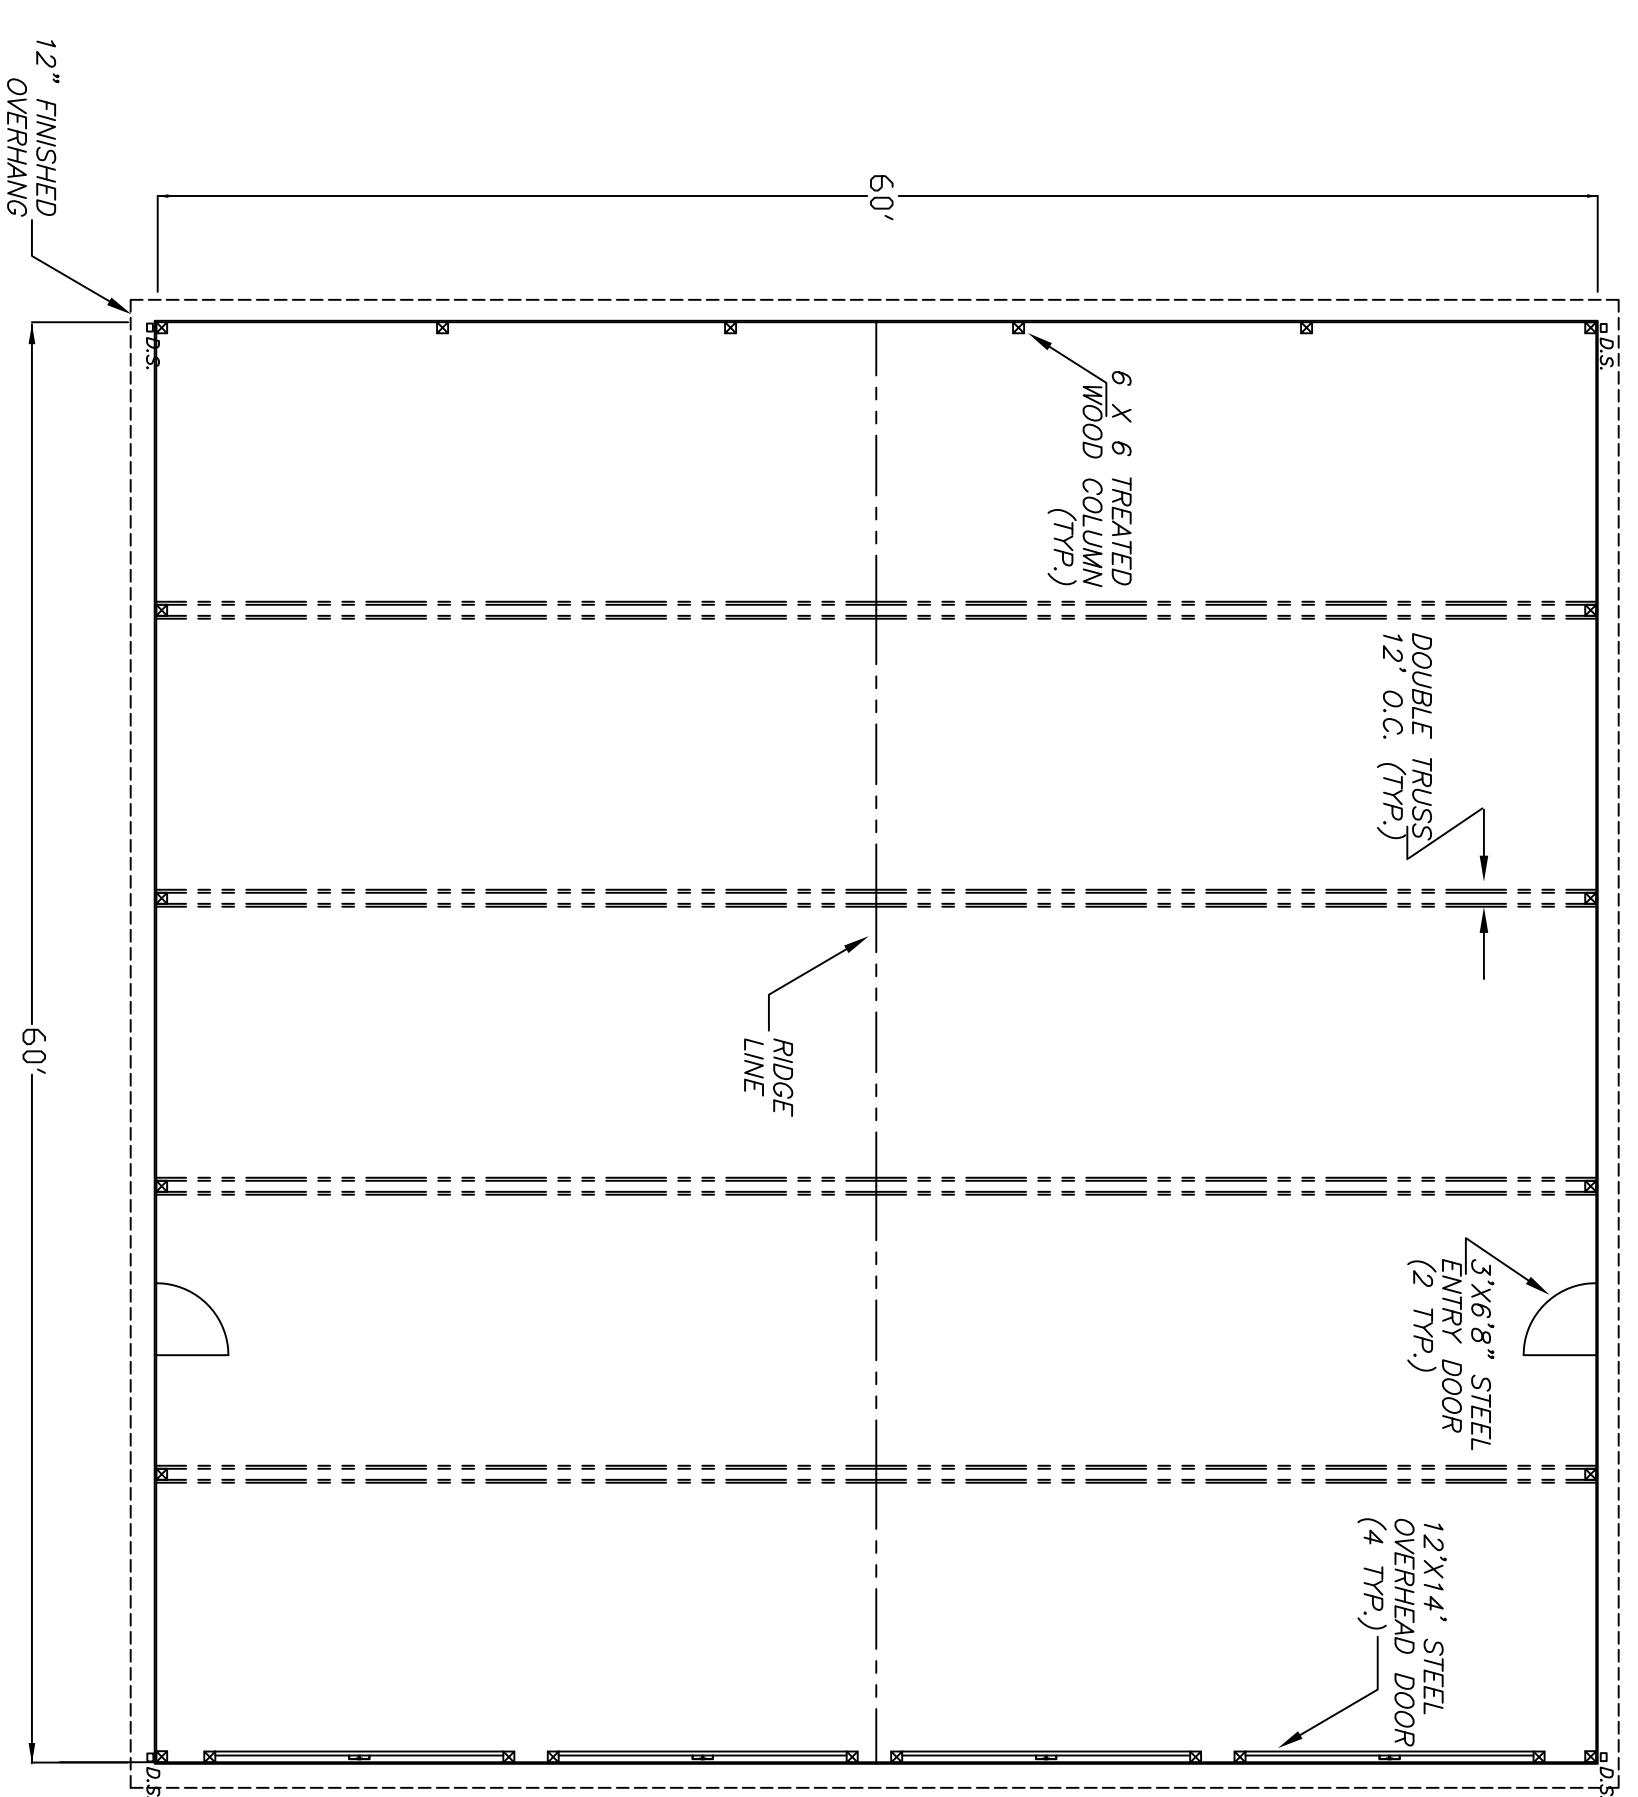

FLOOR PLAN
SCALE: 1/8" = 1'

CUSTOMER
FOREVERGREEN LANDSCAPE
PARCEL I.D.
510-0440-0343-00

DATE 08-31-10
DRAWN BY
SCALE SHOWN
JOB NO. 621-01
SHEET 51 OF 1 D

6770 Kepler Road
Cleveland, Ohio 45002
buildings (513) 353-9000