




SOUTH EAVE ELEVATION
SCALE: 1/8" = 1'

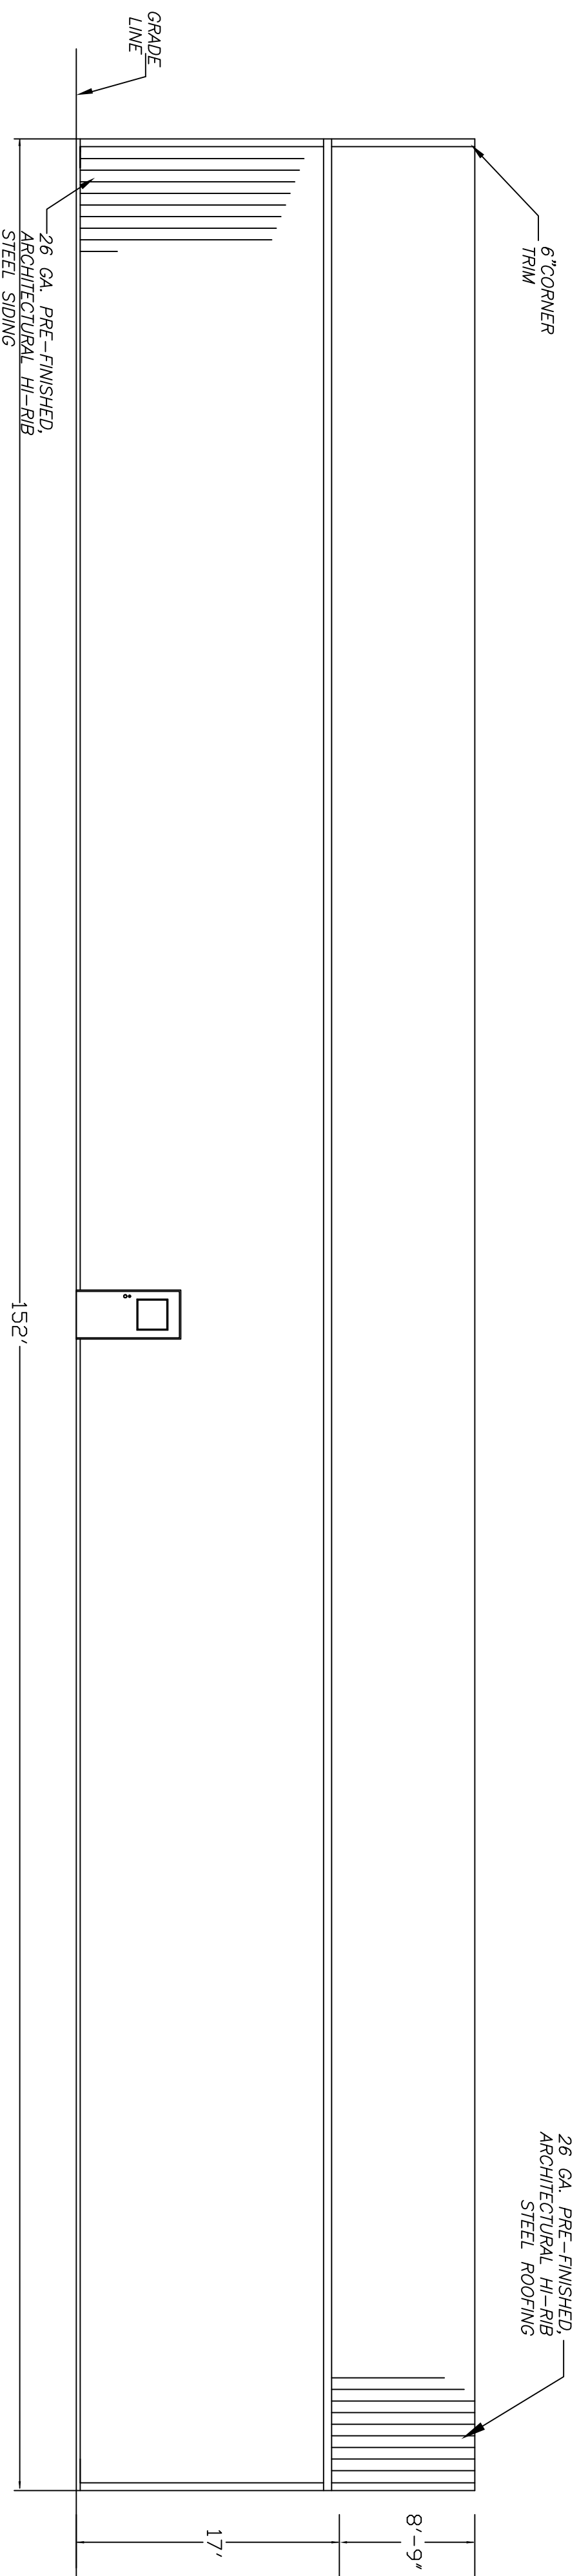


NORTH EAVE ELEVATION
SCALE: 1/8" = 1'

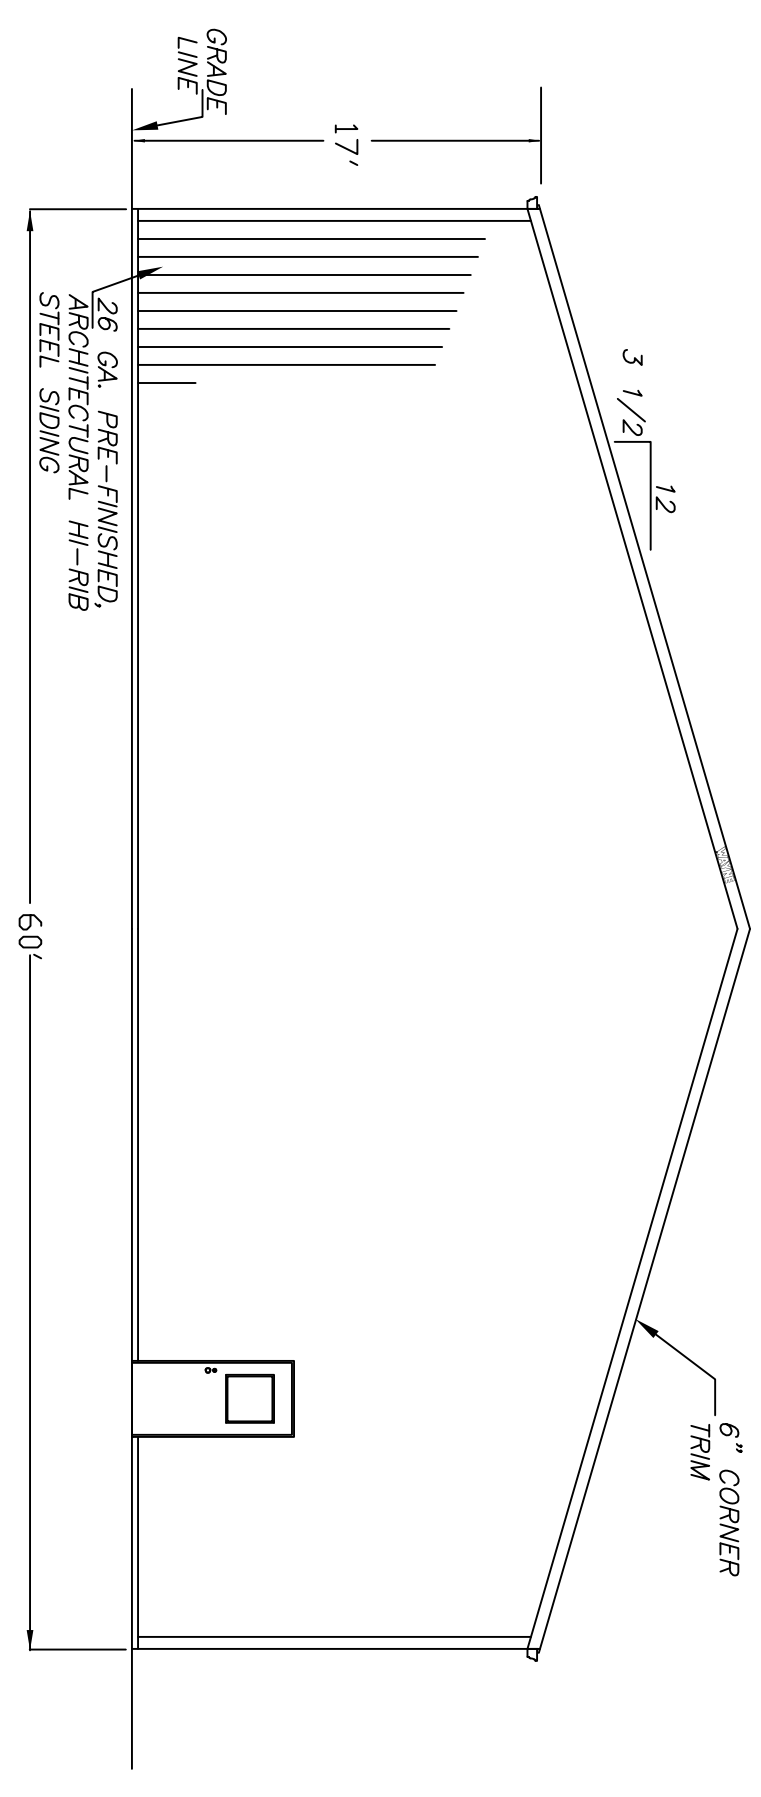

WEST GABLE ELEVATION
SCALE: 1/8" = 1'

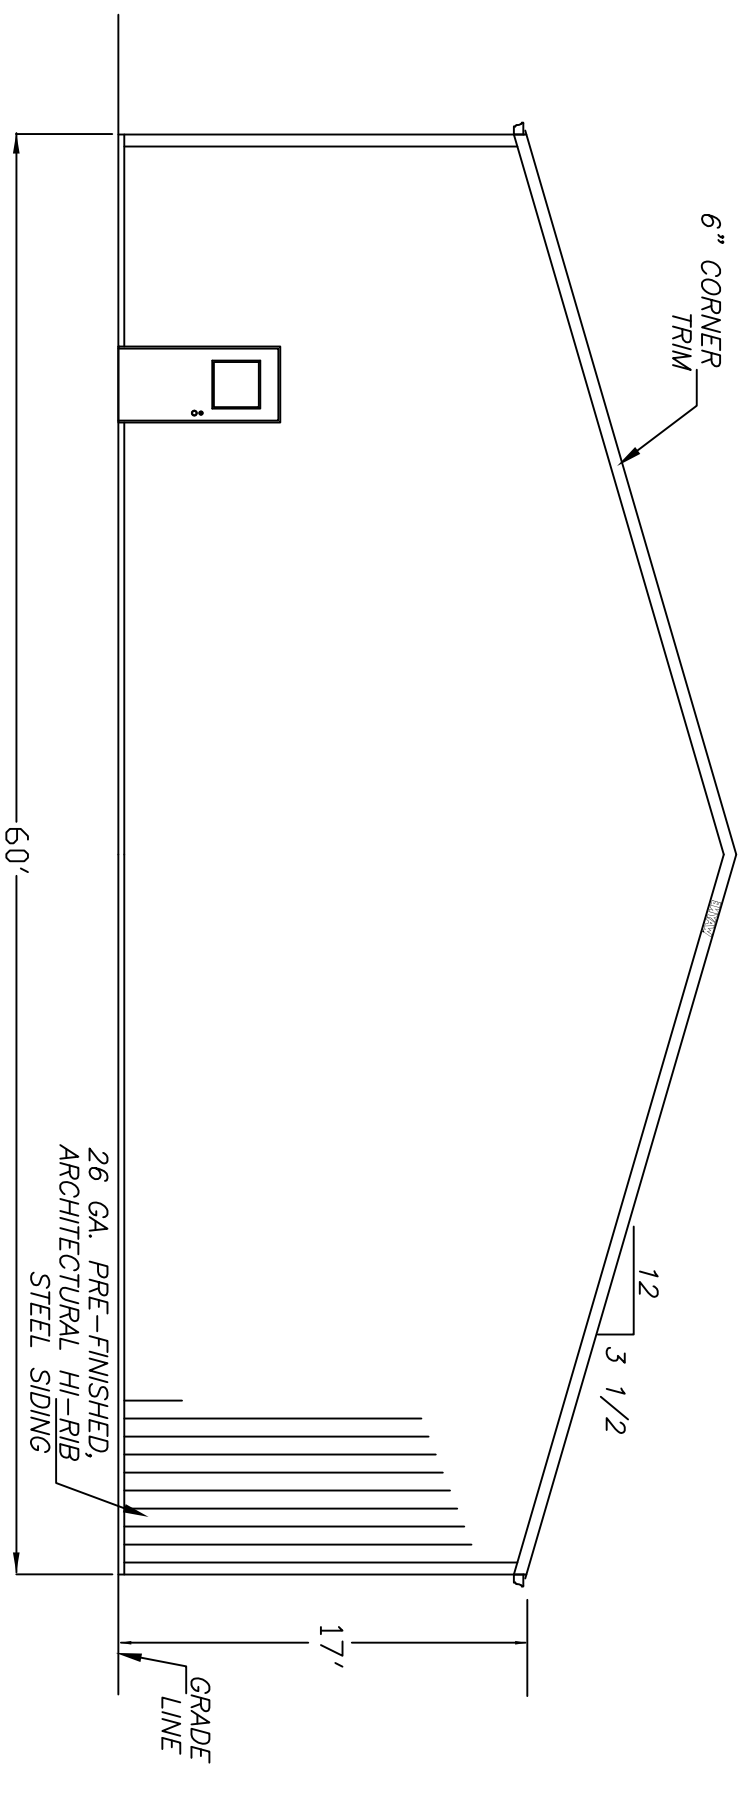

EAST GABLE ELEVATION
SCALE: 1/8" = 1'

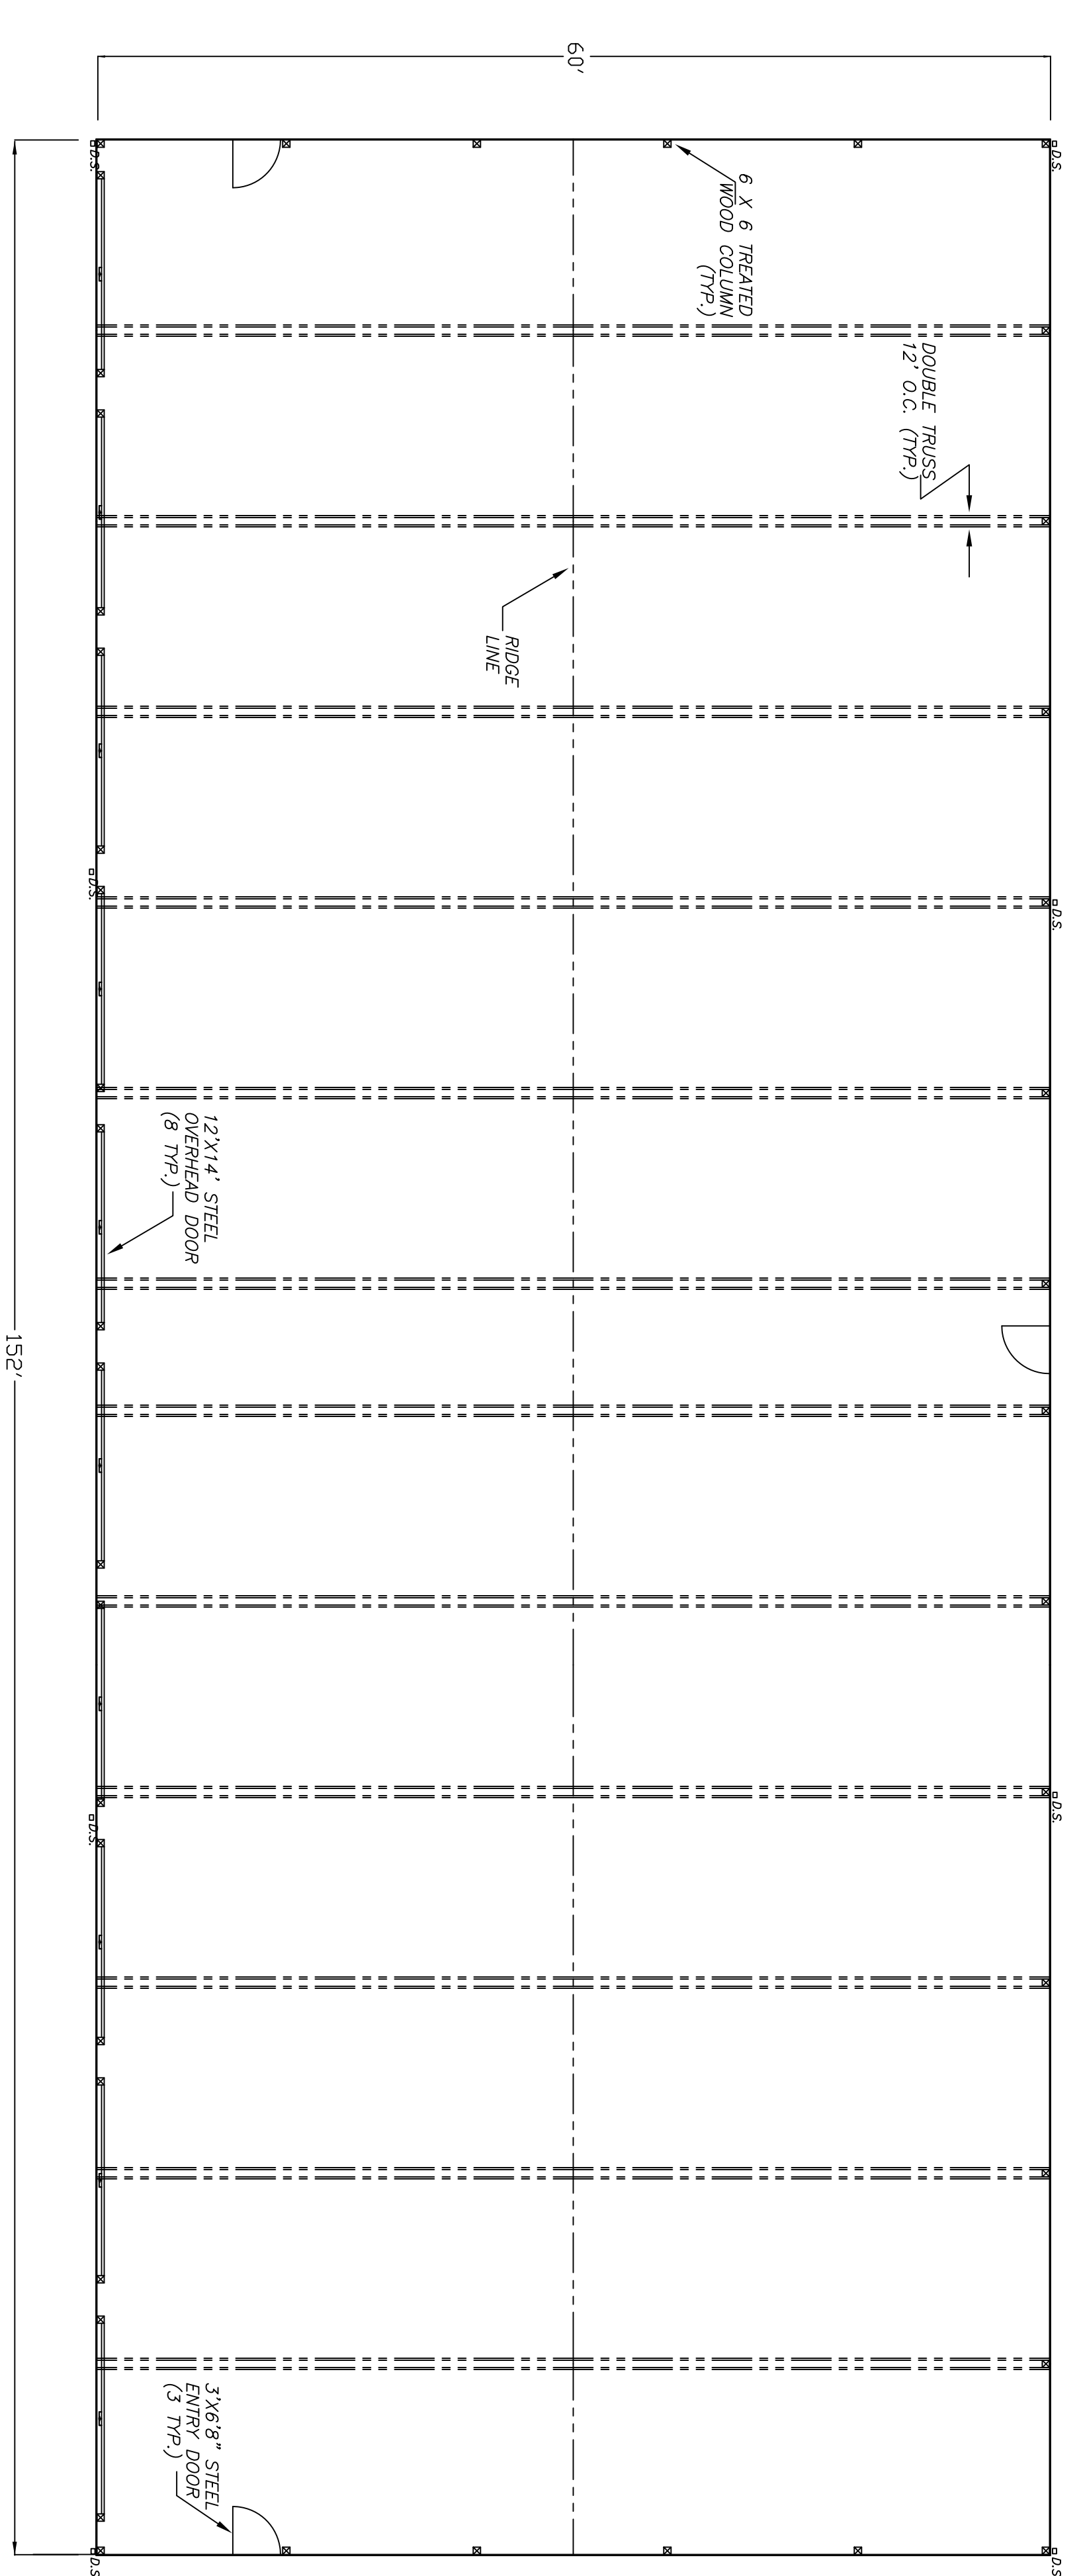

FLOOR PLAN
SCALE: 1/8" = 1'

CUSTOMER: FOREVERGREEN LANDSCAPE
 PARCEL I.D.: 510-0440-0343-00
 DATE: 08-31-10
 JOB NO.: 621-02
 DRAWN BY: SHOWN
 SCALE: SHOWN
 SHEET 51 OF 1
 D

WAYNE 6770 Kepler Road
 Clevel, Ohio 45002
 Buildings (513) 353-9000