




WEST EAVE ELEVATION  
SCALE: 1/8" = 1'

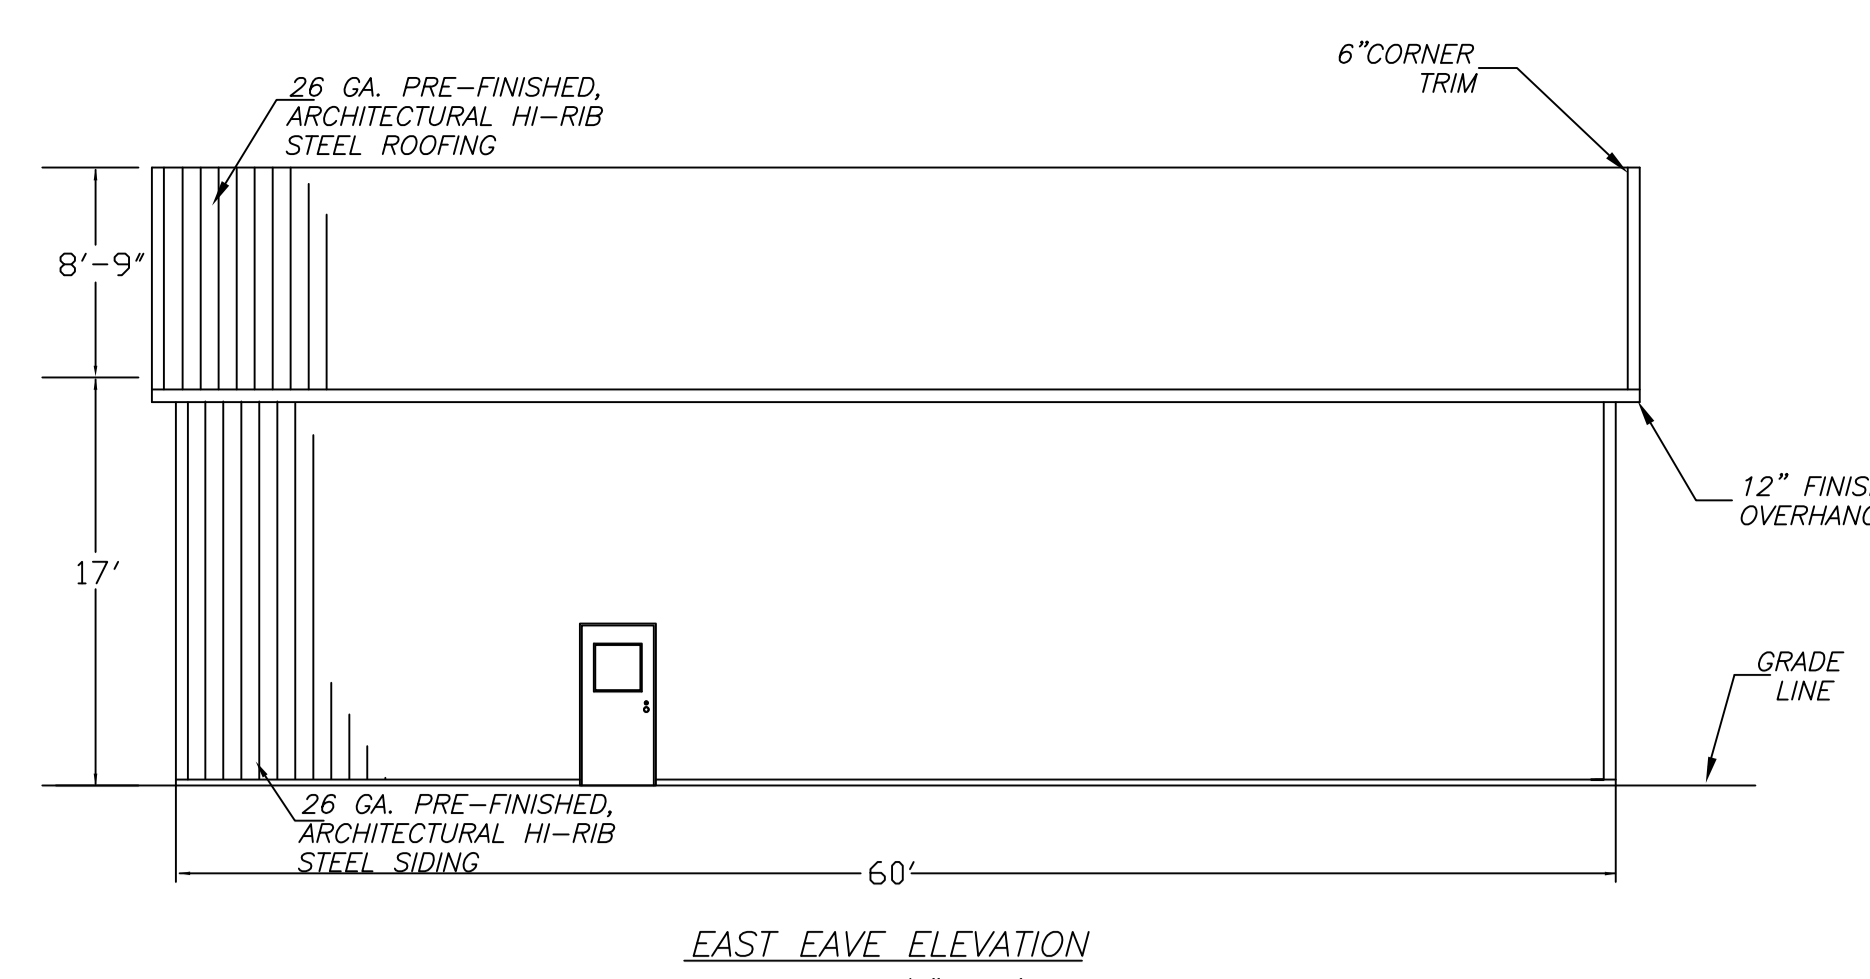


EAST EAVE ELEVATION  
SCALE: 1/8" = 1'

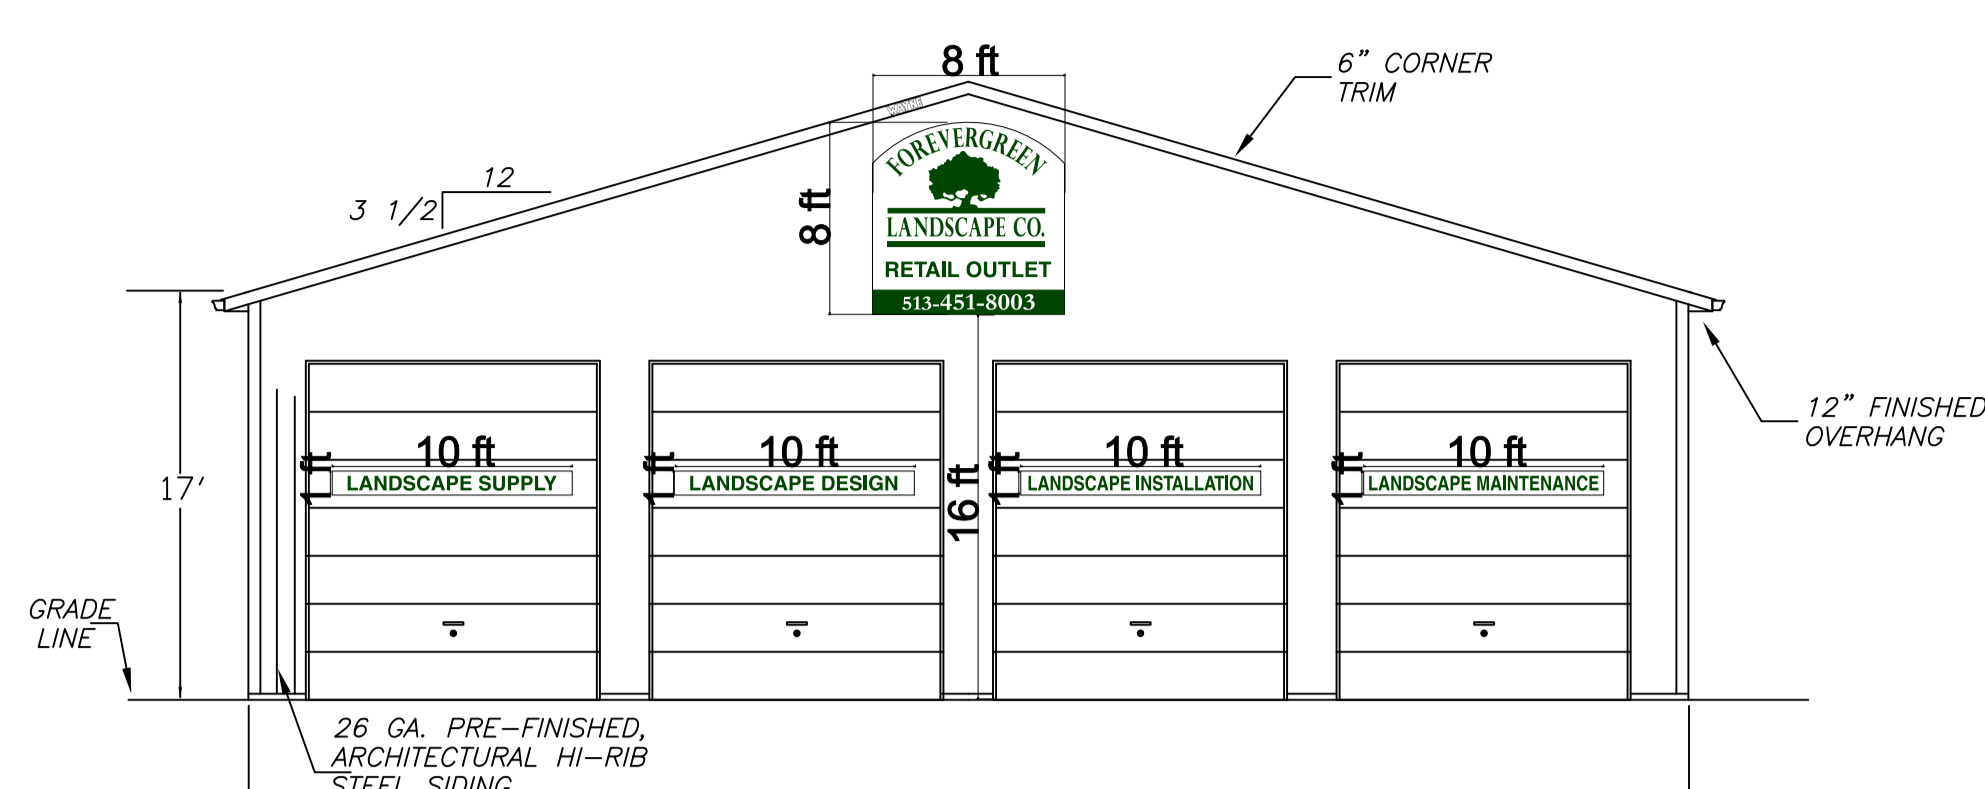

SOUTH GABLE ELEVATION  
SCALE: 1/8" = 1'

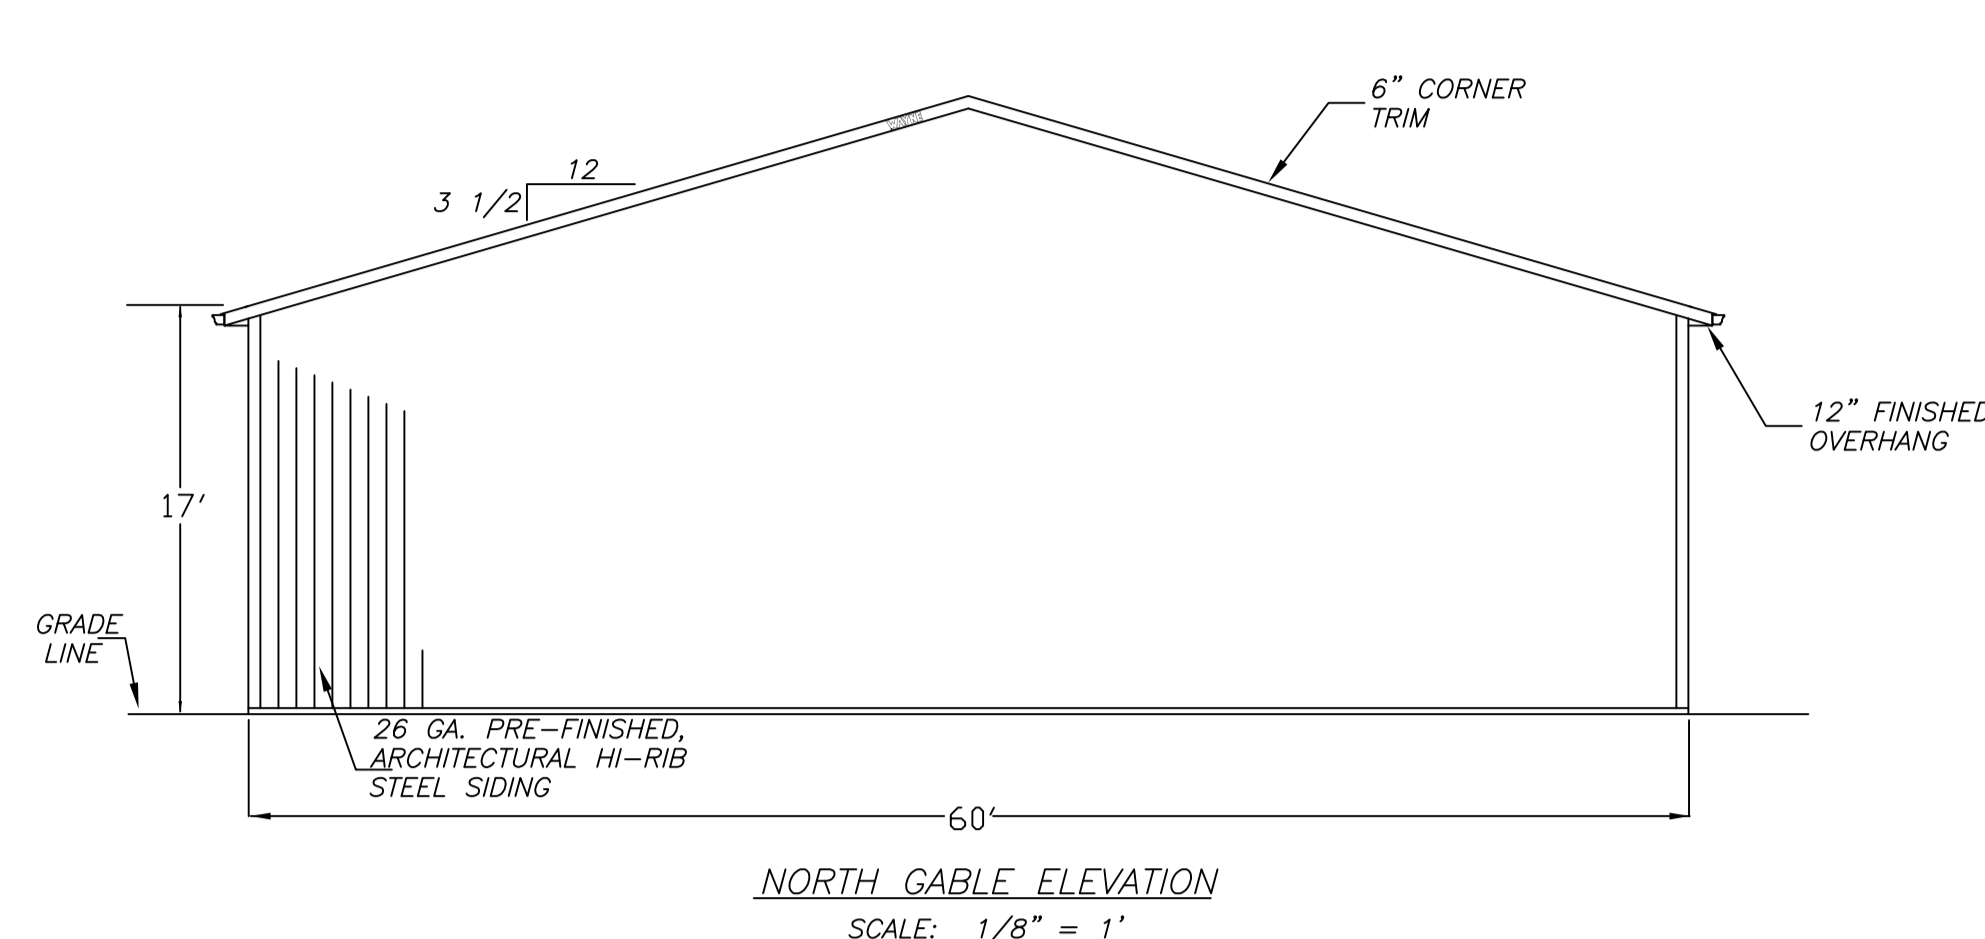

NORTH GABLE ELEVATION  
SCALE: 1/8" = 1'

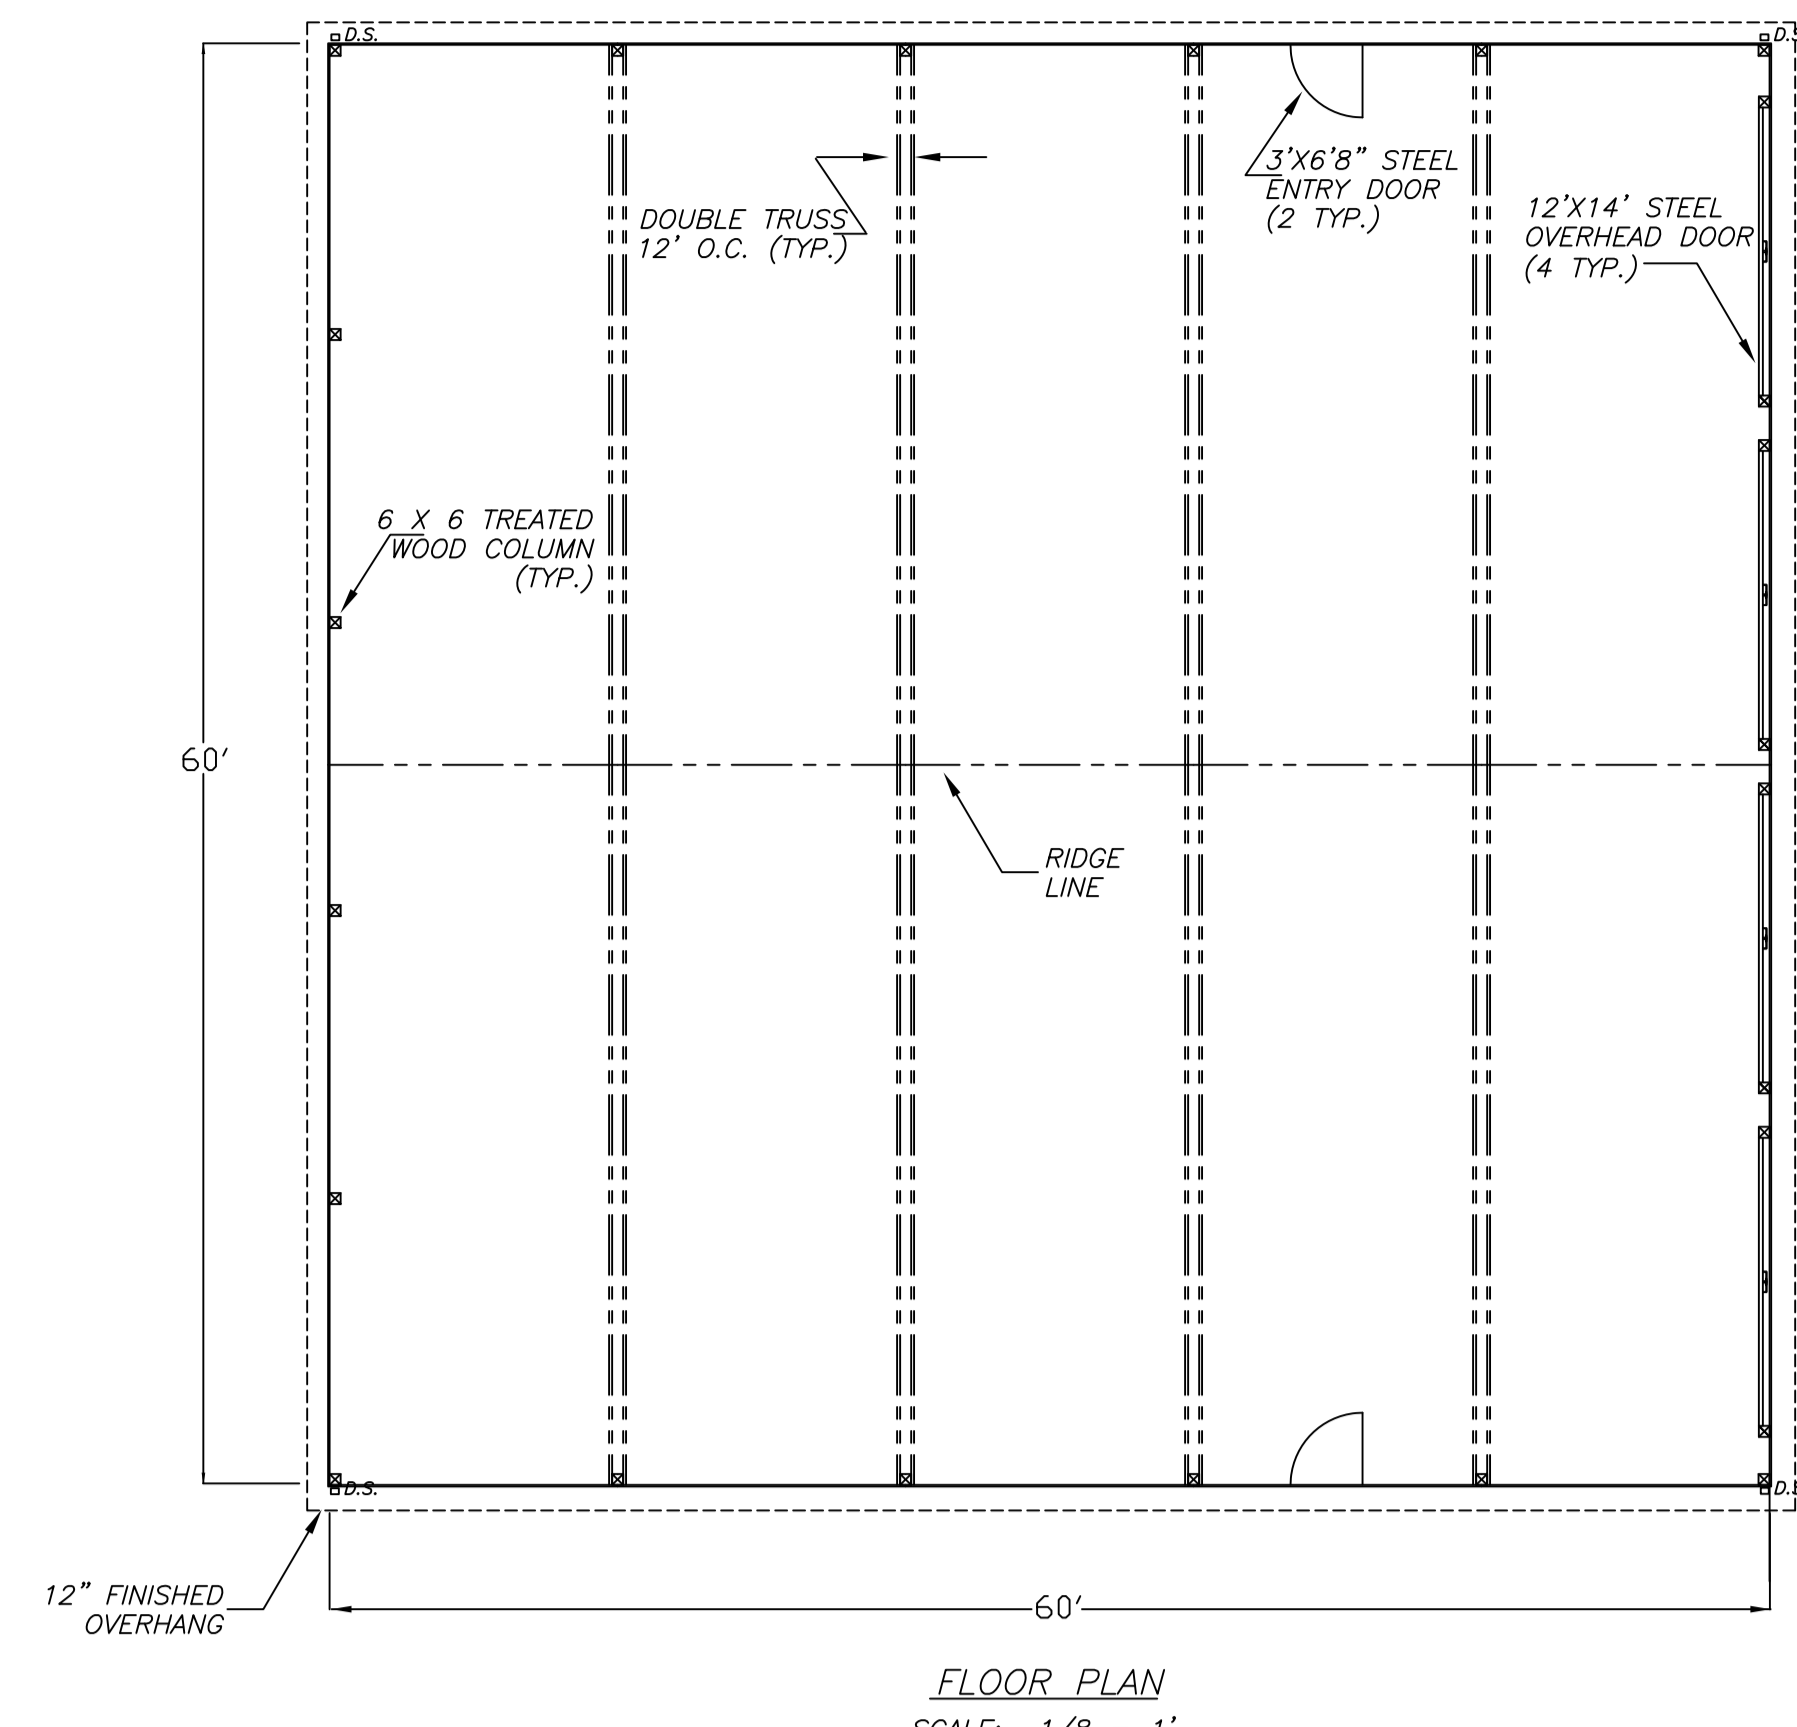

FLOOR PLAN  
SCALE: 1/8" = 1'

FOREVERGREEN LANDSCAPE PARCEL I.D. 510-0440-0343-00		SHEET NO. 02B-31-10
<b>WAYNE</b>		PROJECT NO. 621-01
8770 Kepler Road Cleveland, Ohio 44102 buildings (513) 353-9000		DATE 5/1