



Front Elevation @ Main Entrance
Scale: 3/16" = 1'-0"

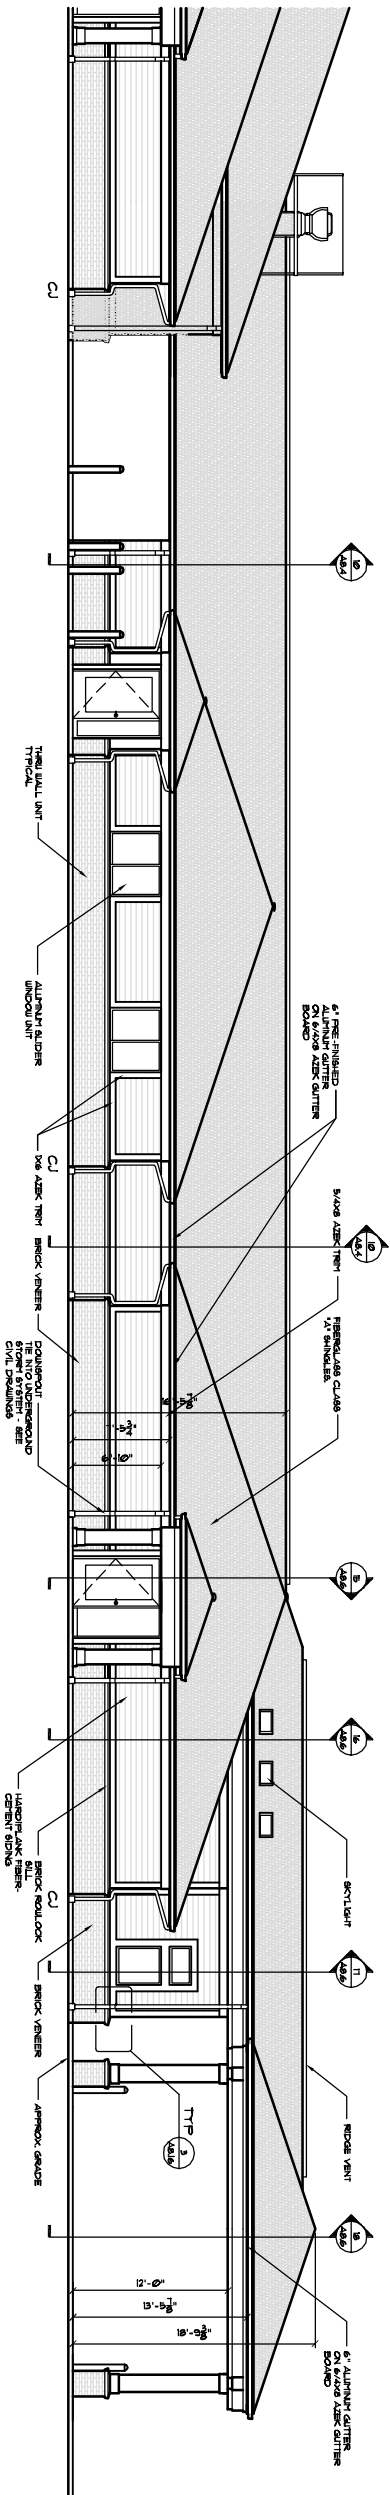

Side Elevation @ Main Entrance
Scale: 3/16" = 1'-0"

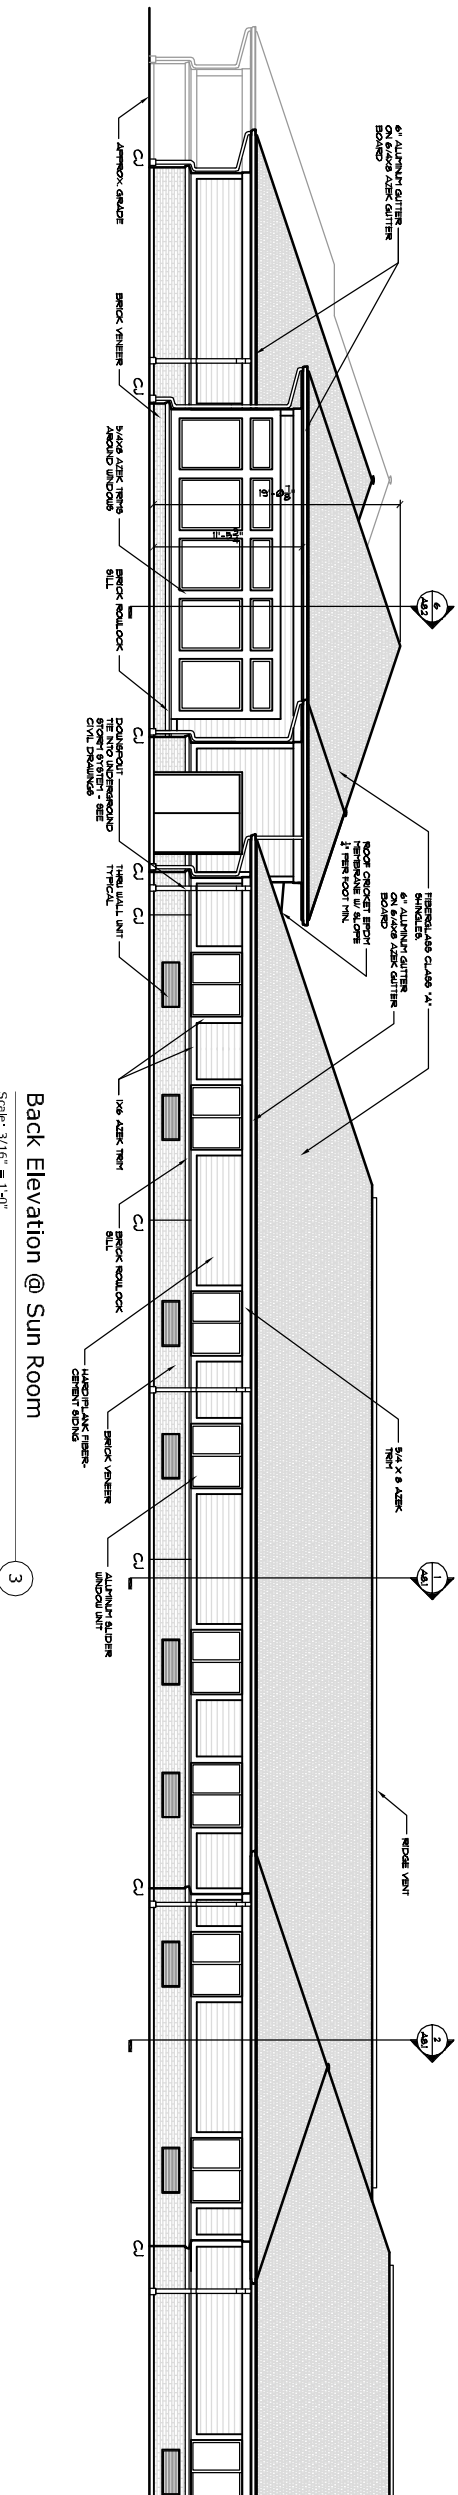

Back Elevation @ Sun Room
Scale: 3/16" = 1'-0"

REVISIONS

Liberty Nursing Center of Colerain

Livingston Road
Cincinnati, Ohio

652 State Avenue • Cincinnati, Ohio 45204
Tel. (513) 861-3200 • Fax (513) 861-0403 • www.pfarchitects.com

Partial Exterior Elevations	DATE: 08.05.11
Review Documents	SCALE: As Noted
	COMMISSION NO. 3300.00
	DRAWN BY: PFB