




SYCAMORE TOWNSHIP
PLANNING & ZONING
OCT 19 2011
RECEIVED

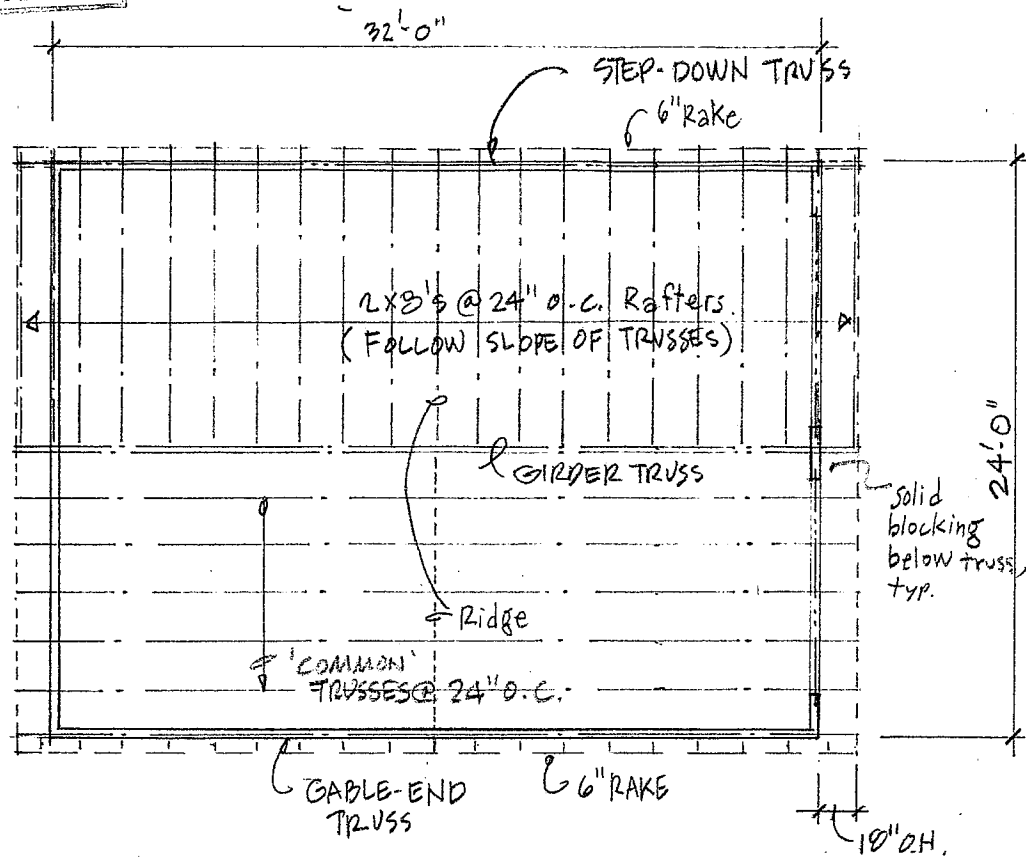

FRAMING PLAN SCALE: 1/8" = 1'-0"

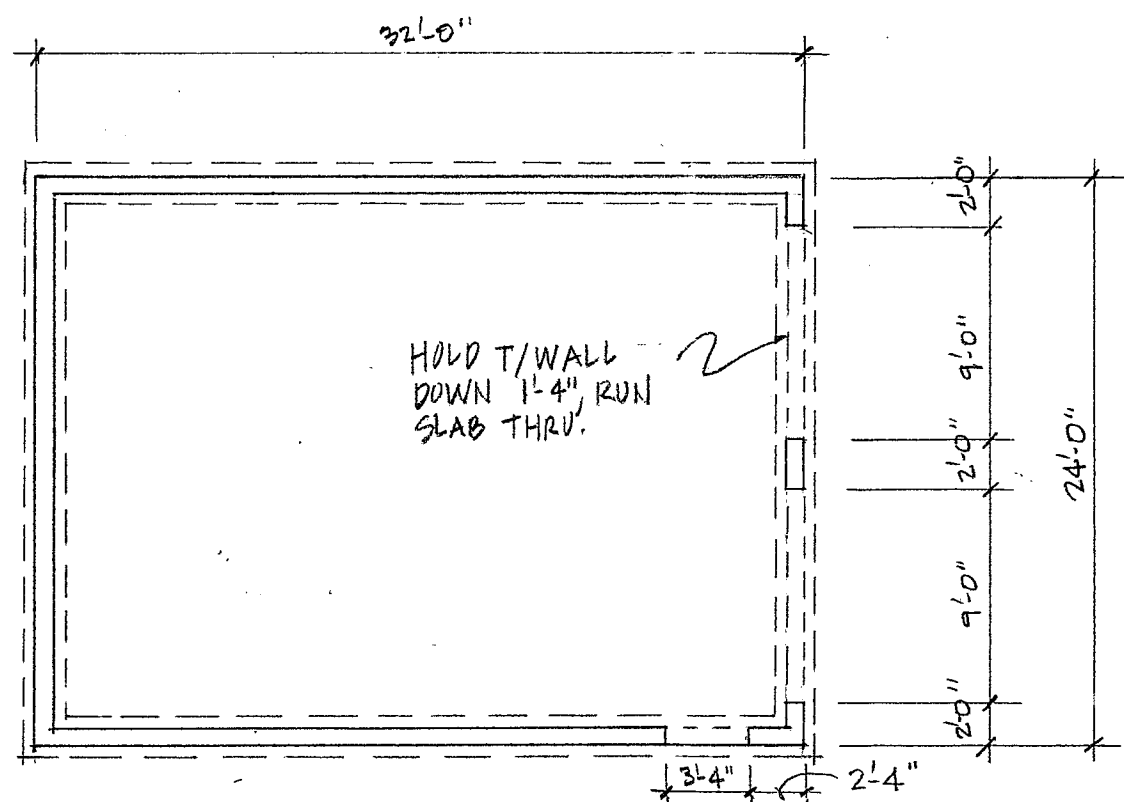


FOUNDATION PLAN SCALE: 1/8" = 1'-0"

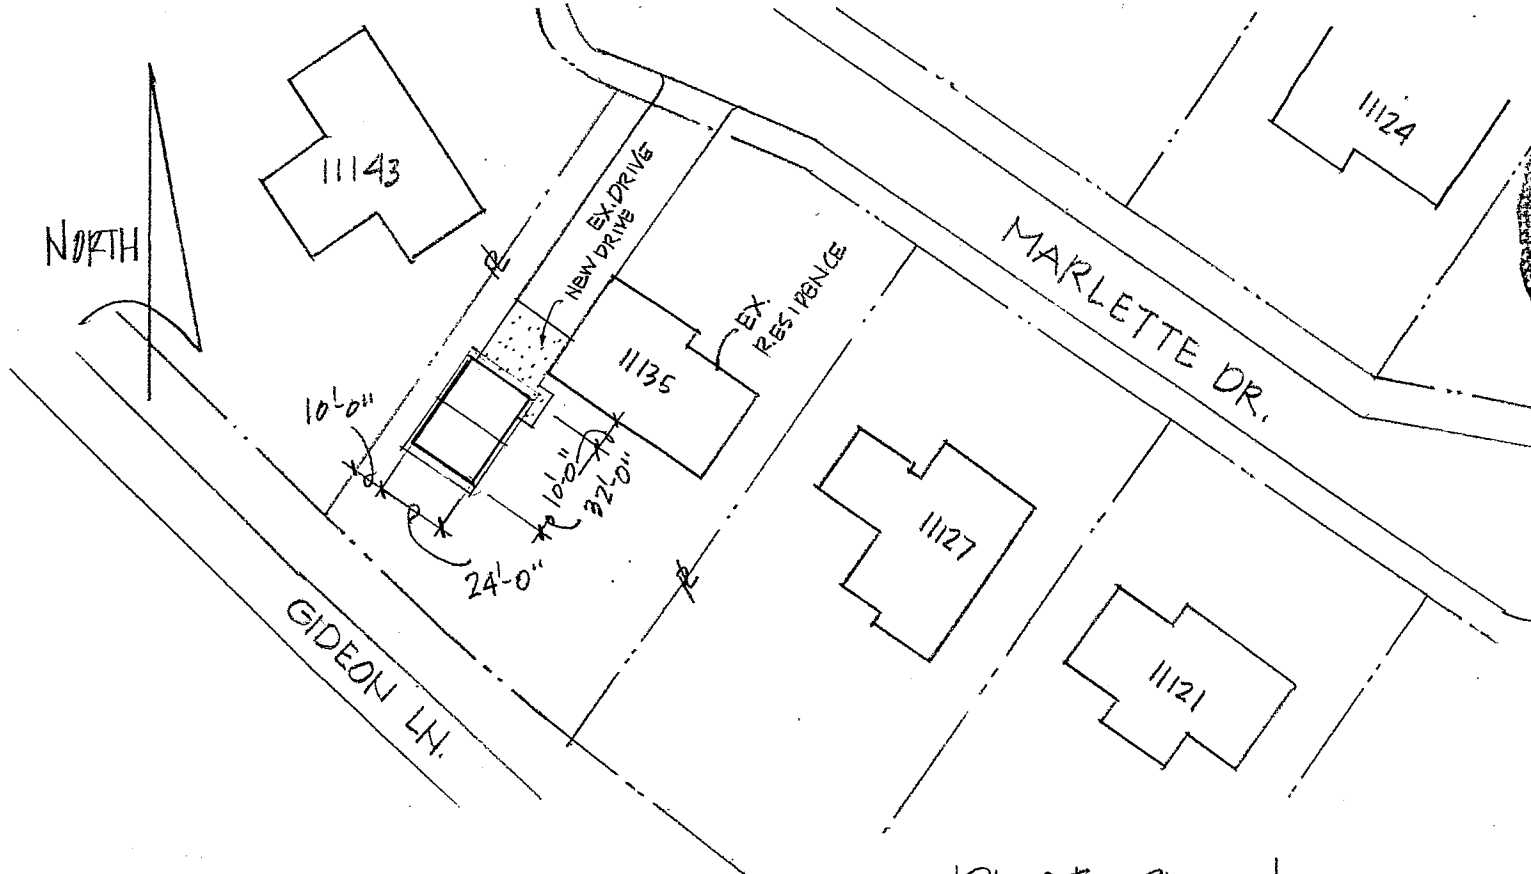


PLOT PLAN

DESIGN LOADS:
ROOF = 20 lbs./S.F. ground/snow
WIND = 90 MPH
SOIL = ASSUMED B'CG. PRESSURE - 1500PSF, MIN.

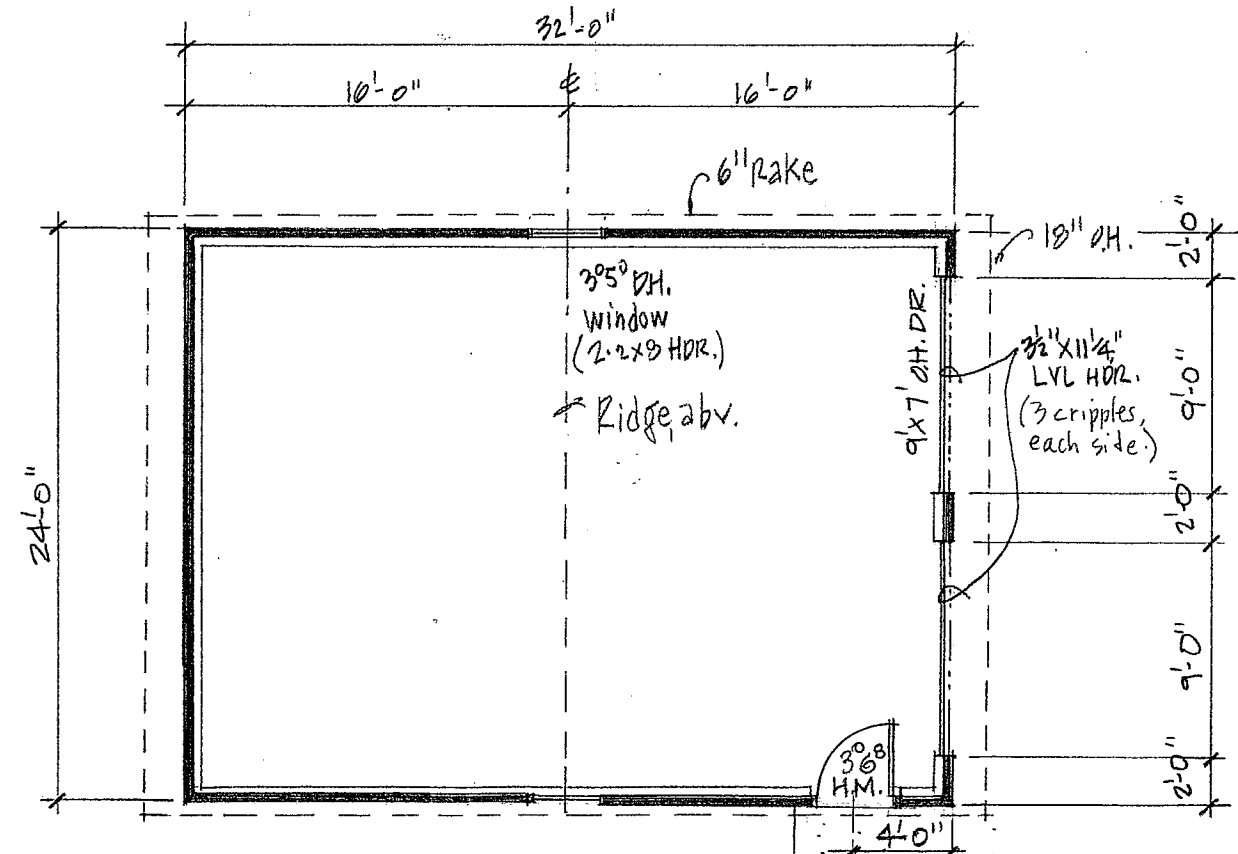

FLOOR PLAN SCALE: 1/8" = 1'-0"

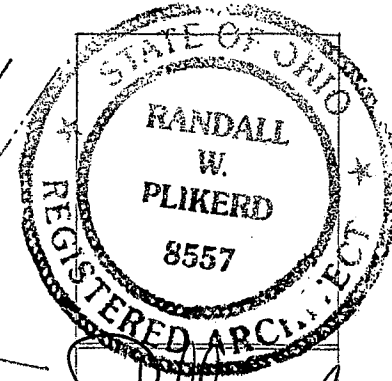

R. W. PLIKERD, Architect
7254 Whitacre Road
Blanchester, Ohio 45107
513-307-3544

DETACHED GARAGE:
11135 MARLETTE DRIVE
SYCAMORE TOWNSHIP
HAMILTON COUNTY, OHIO

10.13.2011

