

SIDING:
 8' X 7/16" TEXTURED O.S.B.
 SIDING BOARDS, OVER 7# FELT
 VAPOR BARRIER, OVER SHEATHING
 (APPROVED ALTERNATE SIDING
 MATERIALS MAY BE SUBSTITUTED)

ALTERNATE SIDING:
 7/16" TEXTURED O.S.B SIDING
 PANELS OVER 7# FELT
 VAPOR BARRIER

5/4 X 4 / 5/4 X 3 CORNER BOARDS

5/4 X 4 WRAP TRIM - BUTT SIDE
 MEMBERS TO TOP AND BOTTOM
 MEMBERS

NOTE:
 FOR ALTERNATIVE SIDING
 USE 1x TRIM BOARDS - NAIL
 OVER SIDING PANELS, TYP.


DRIP EDGE FLASHING

2 X 6 RAKEBOARDS, TYP.


18' W. X 7' H. GARAGE DOOR

GRADE LINE


LINES OF FOUNDATION

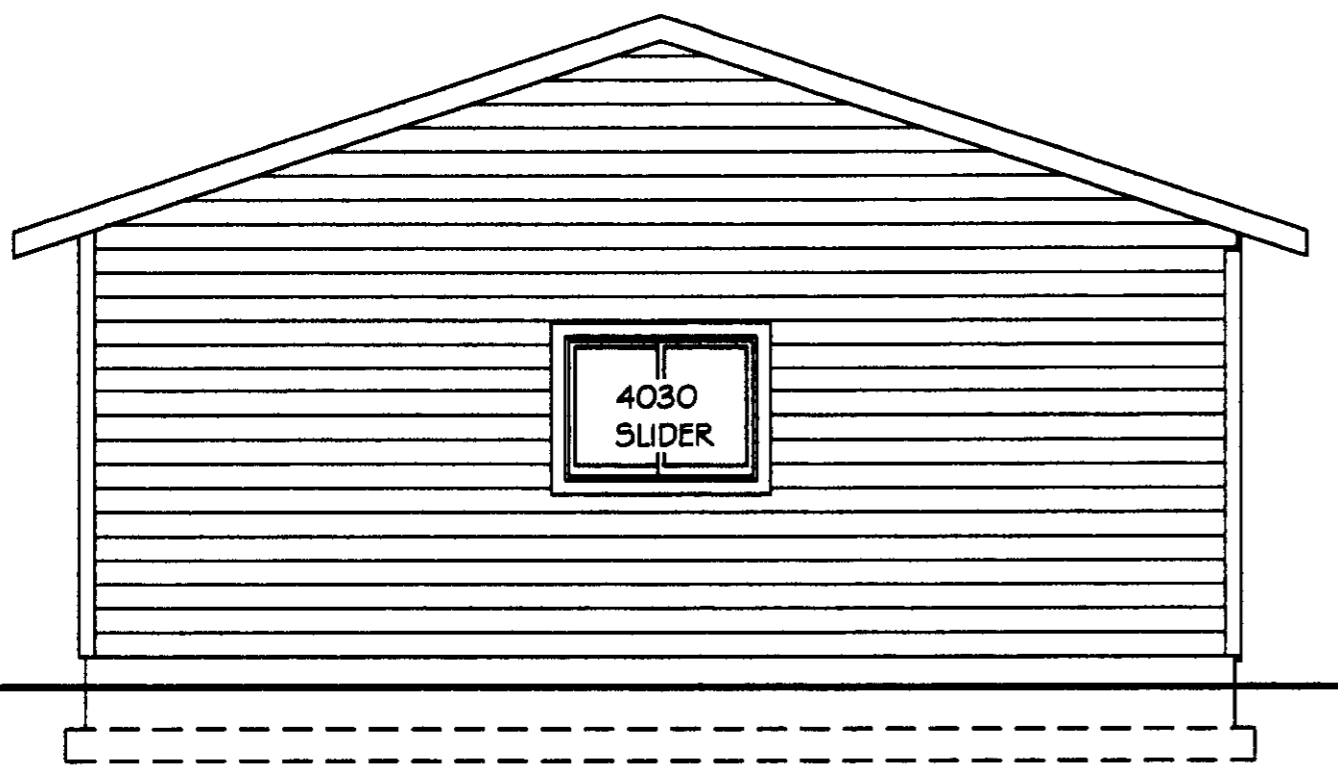

REAR ELEVATION
 SCALE: 1/4" = 1'-0"

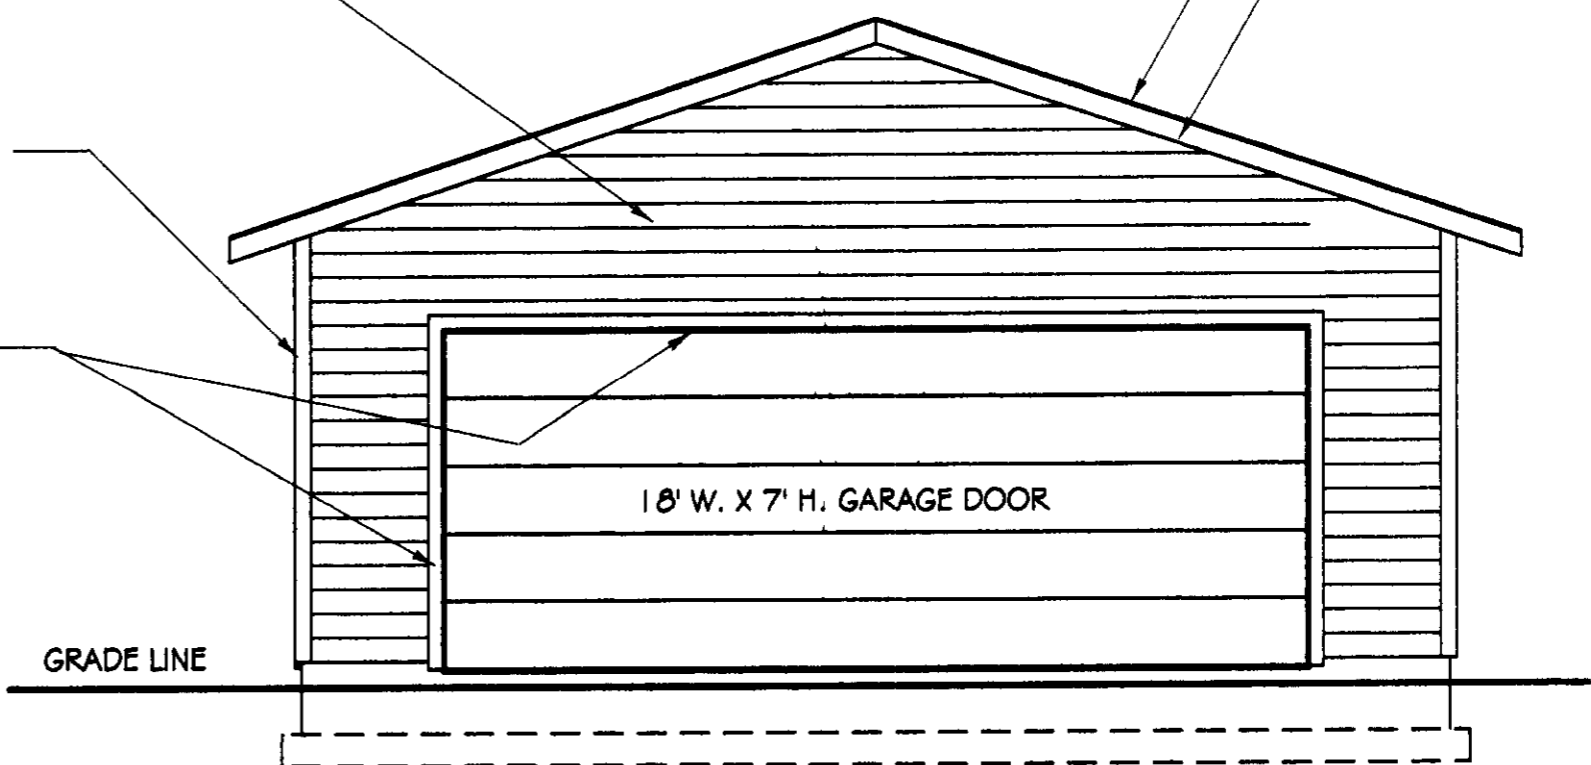

FRONT ELEVATION
 SCALE: 1/4" = 1'-0"

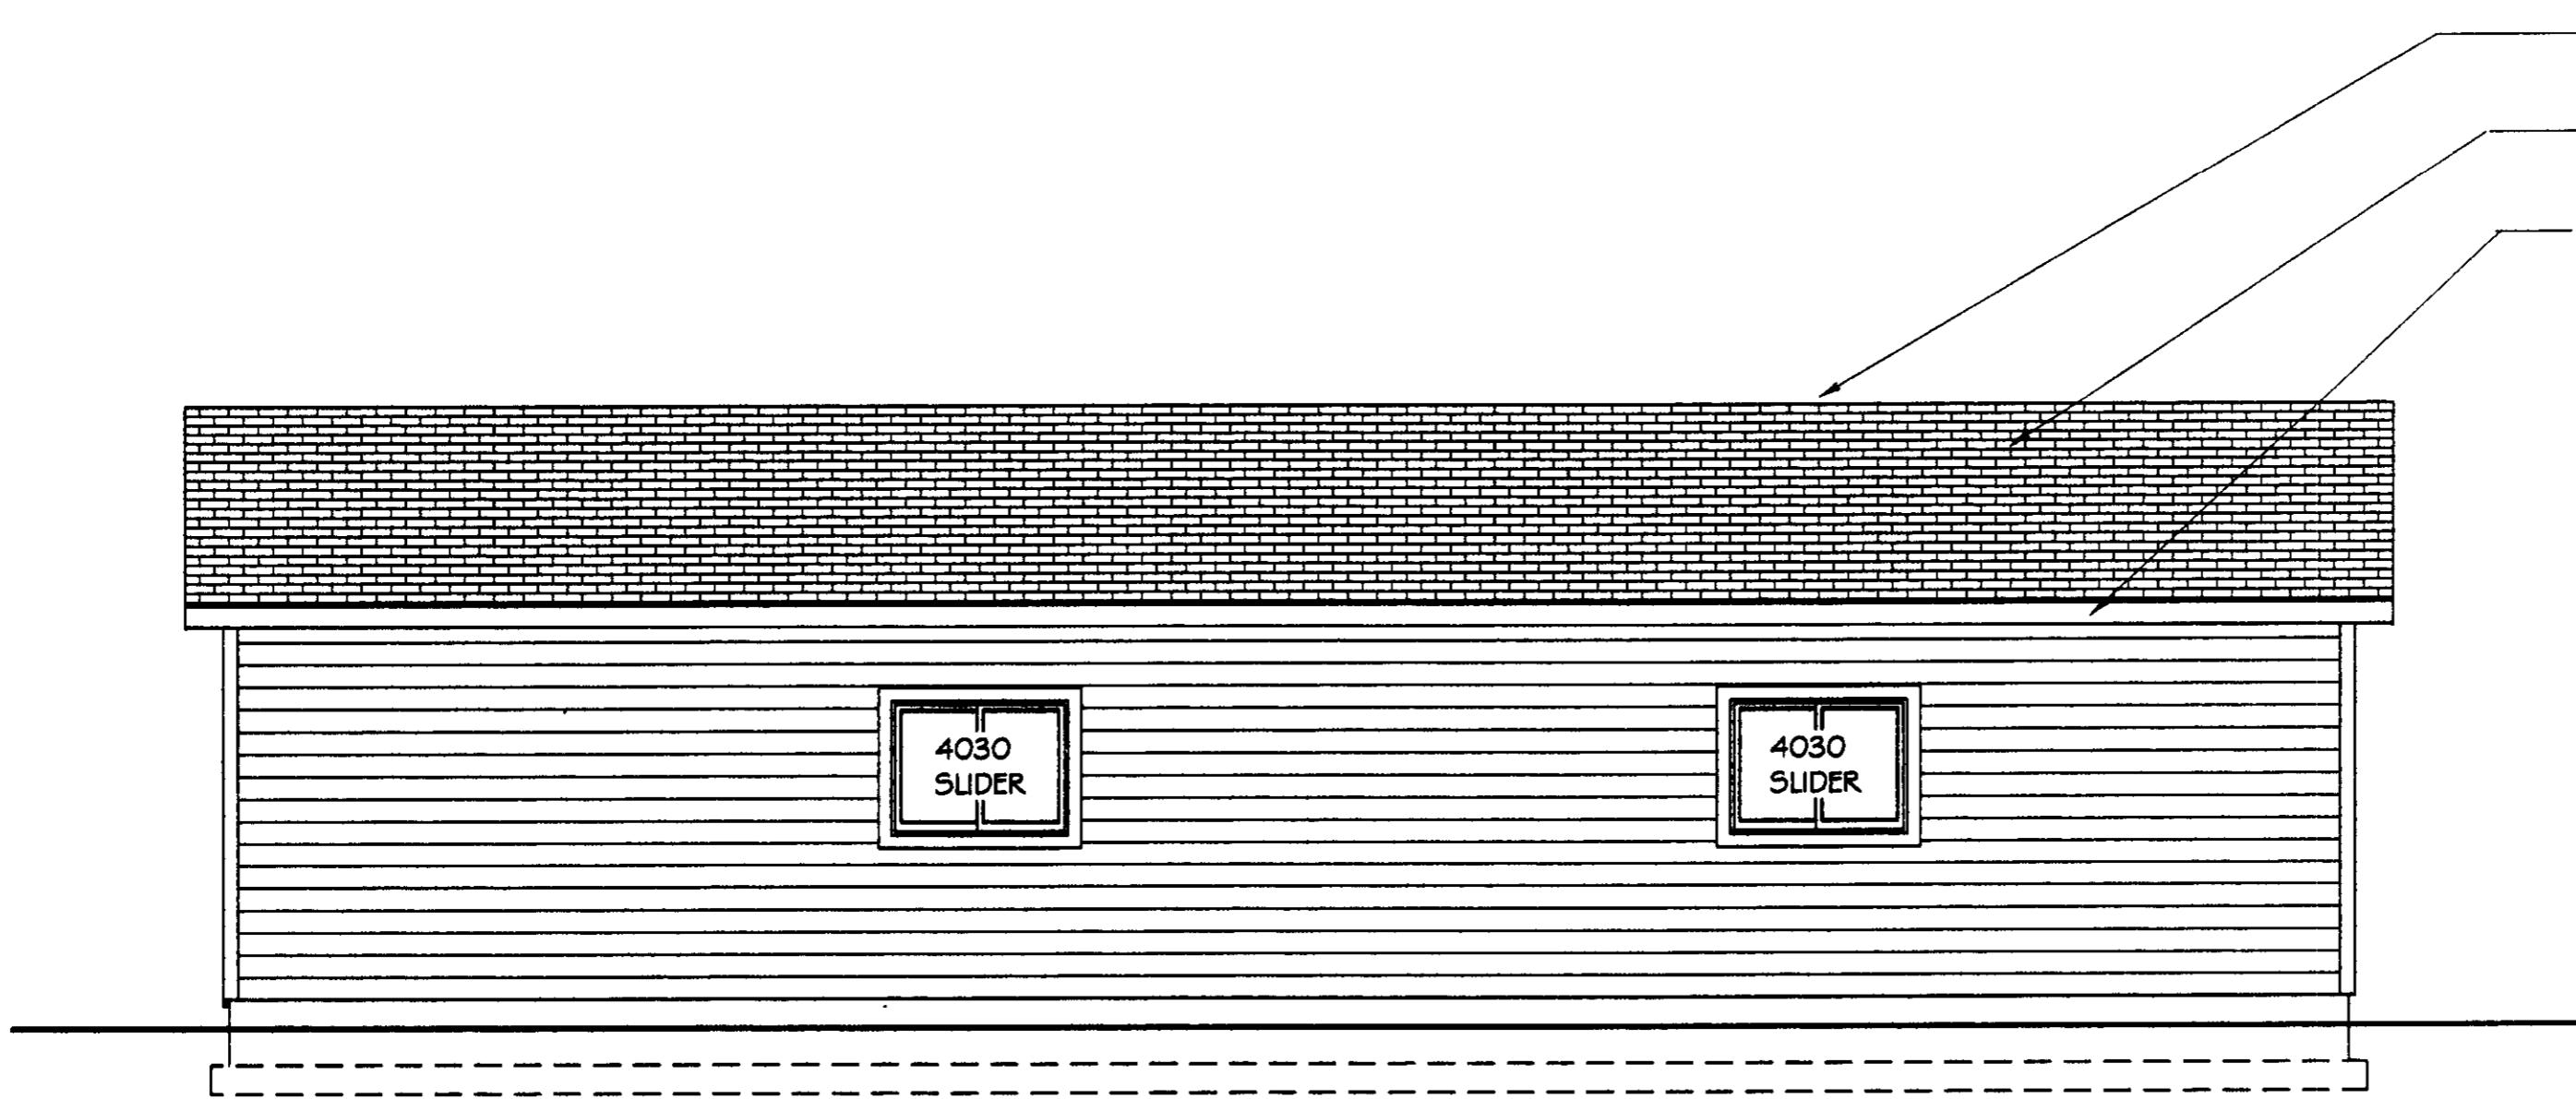

RIGHT SIDE ELEVATION
 SCALE: 1/4" = 1'-0"

RIDGEVENT, CONT.


COMPOSITION ROOFING

1 X 6 FASCIA, TYP.

NOTE:
 NOMINAL WINDOW SIZES ARE
 SHOWN: FEET/INCHES WIDE
 X FEET/INCHES HIGH, TYP. -
 VERIFY FRAMED OPENING
 REQUIRED BY PRODUCT MFR.

NOTE:
 FLASH OPENINGS AND PROVIDE
 WEATHERSTRIPPING AS REQUIRED
 BY LOCAL CODES

NOTE:
 NOTES AND MATERIALS INDICATED
 IN THIS ELEVATION ARE TYPICAL
 FOR ENTIRE BUILDING AS APPLIC.

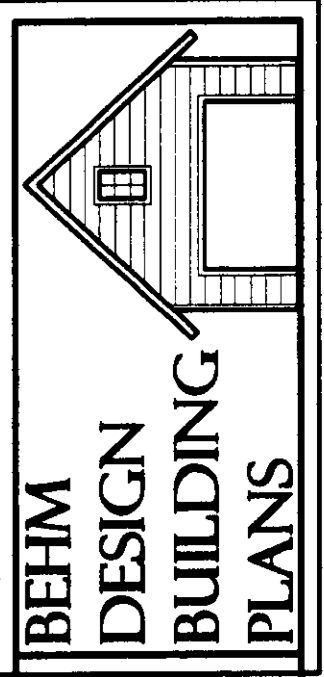

QUESTIONS? CALL
 1-800-210-6776
 WWW.BEHMDESIGN.COM

PLAN NO.
1152-3

DESIGN BY: JB
 DATE: 10/14/05

SHEET CONTENTS:
 FRONT ELEVATION
 REAR ELEVATION
 RIGHT SIDE ELEVATION

SHEET
4
 OF **9**

COPYRIGHT 2005 BEHM DESIGN