



PROJECT DATA:


PROJECT NAME All Saints Church Restroom Addition
 ADDRESS 8939 Montgomery Road Cincinnati, Ohio
 PROJECT DESCRIPTION New 520 square foot one story addition to existing one-and-a-half story church building including a vestibule and two restrooms
 SITE AREA 12.04 acres

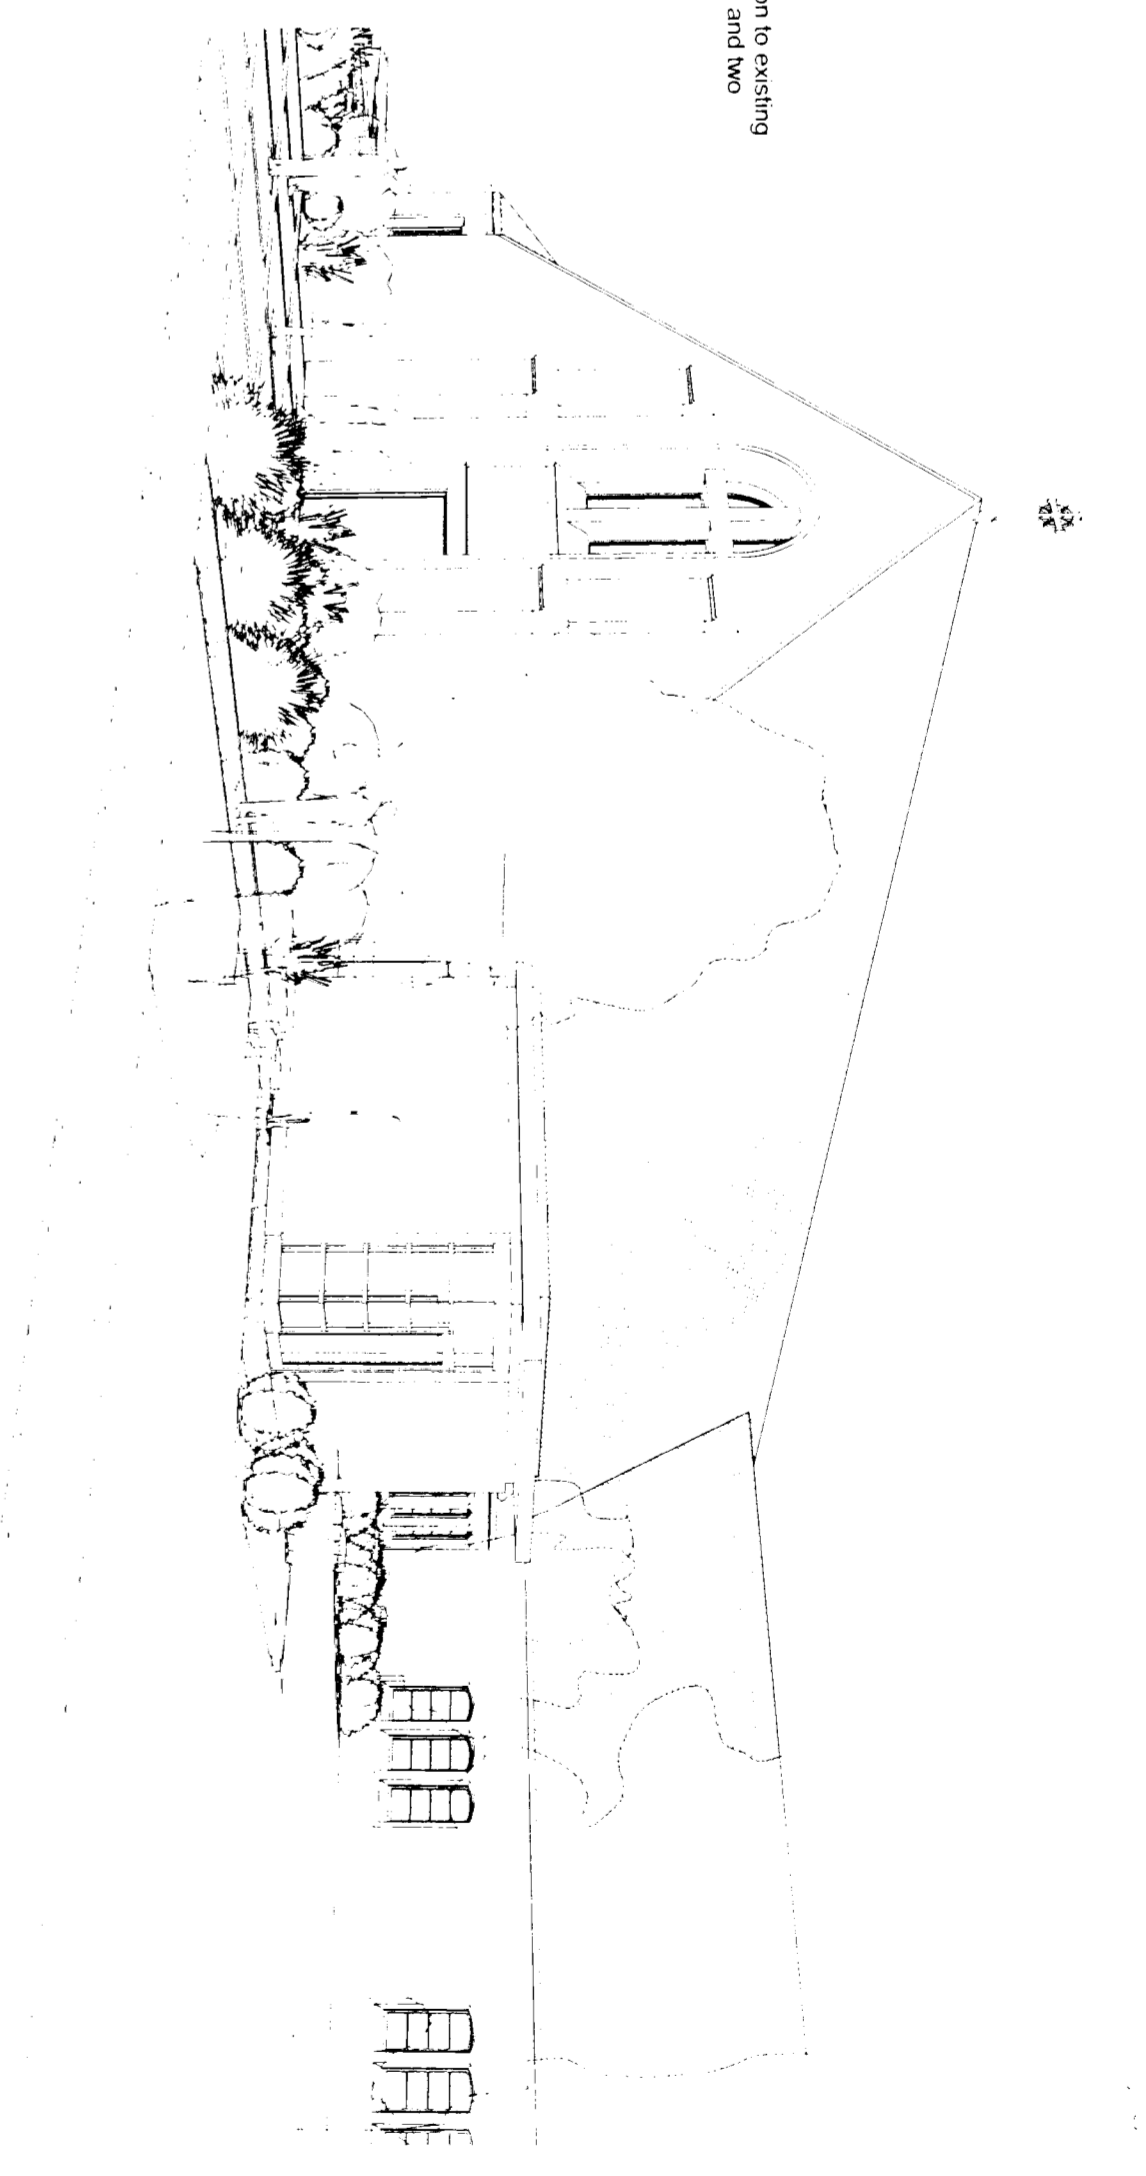


5 Restroom Addition from Northeast

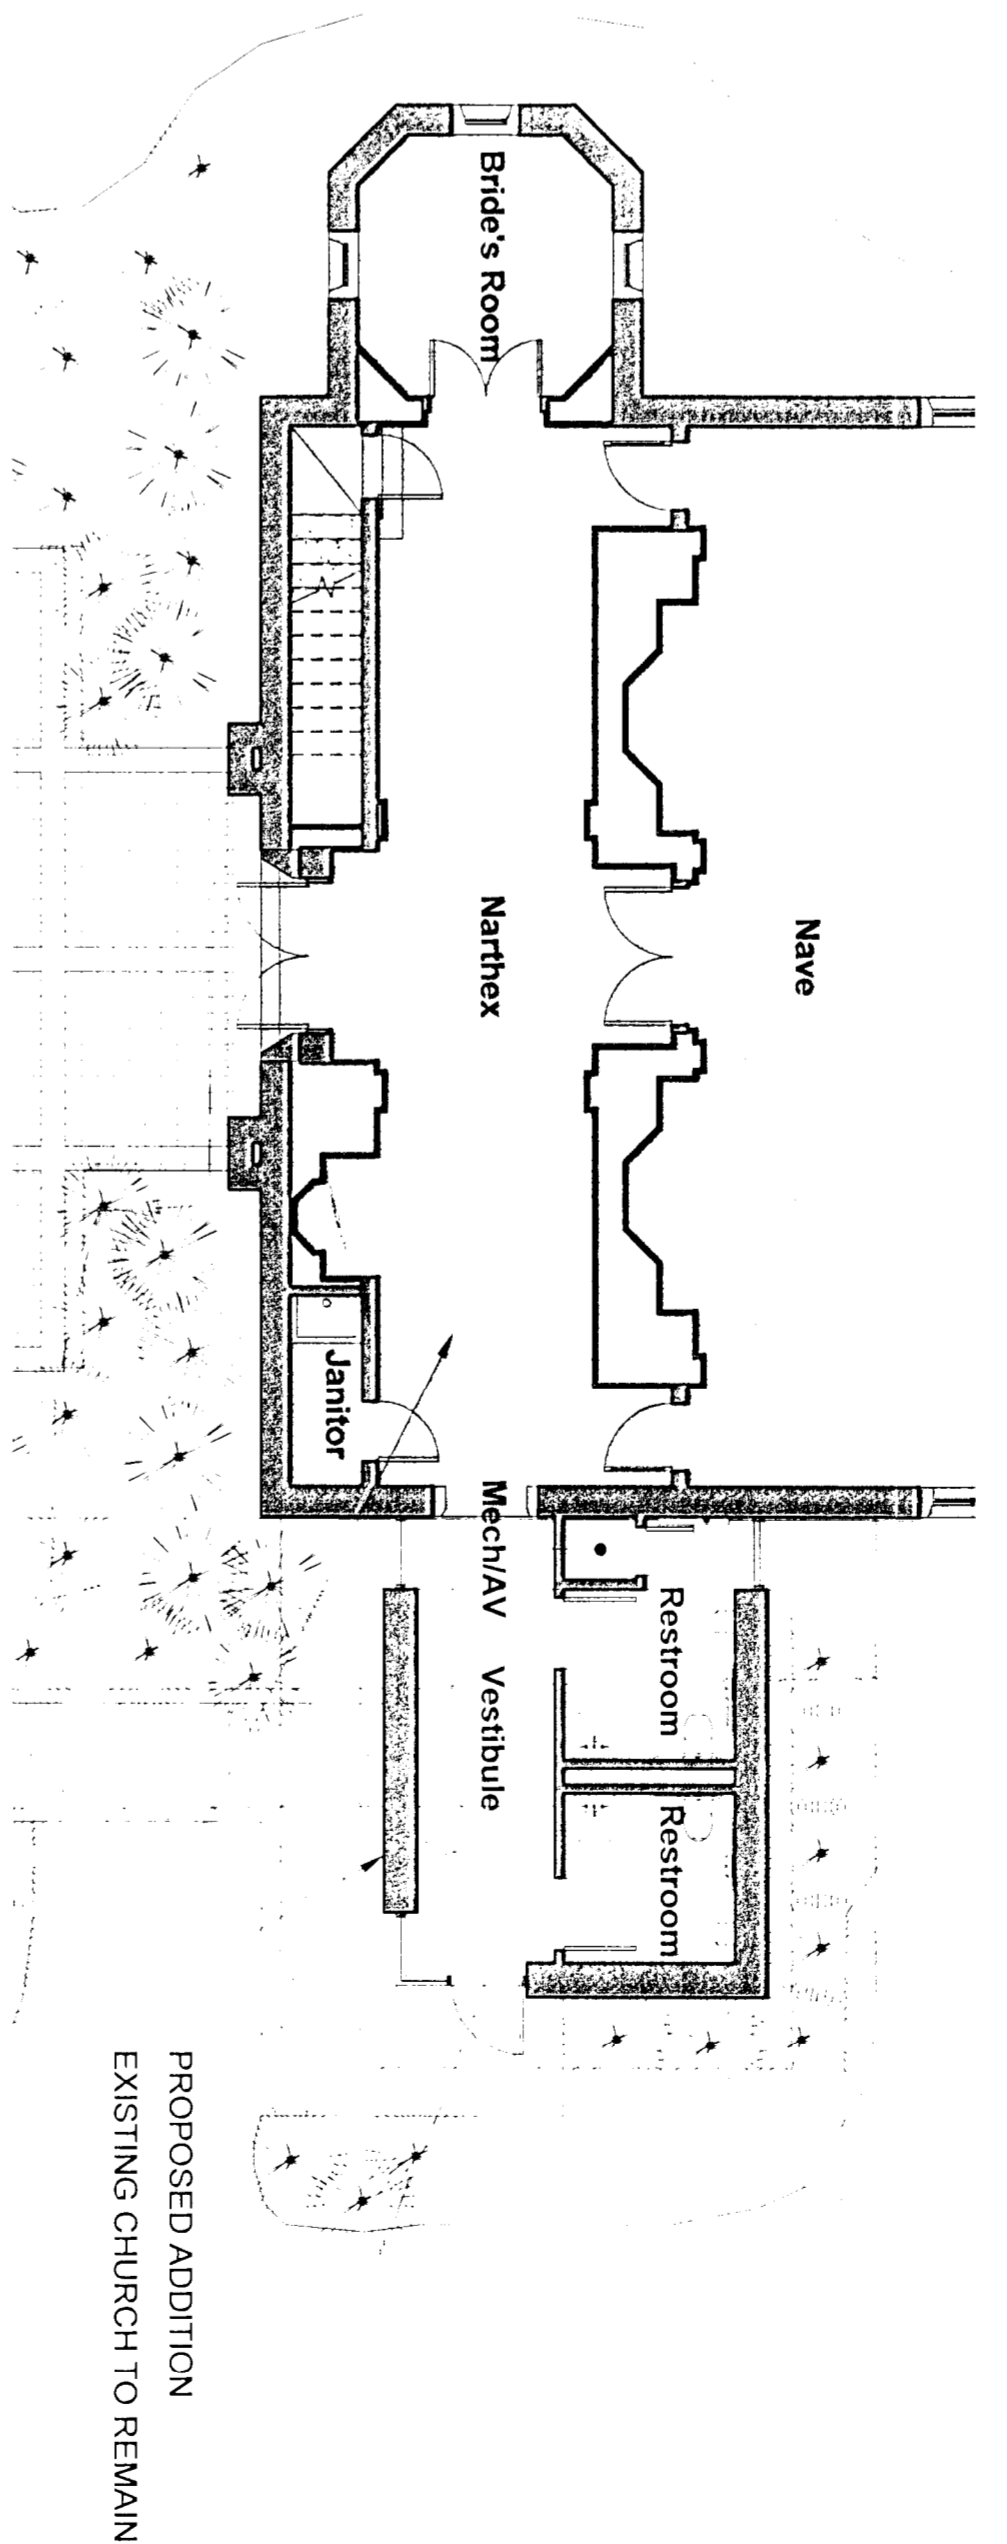

4 Floor Plan
1/8" = 1'-0"

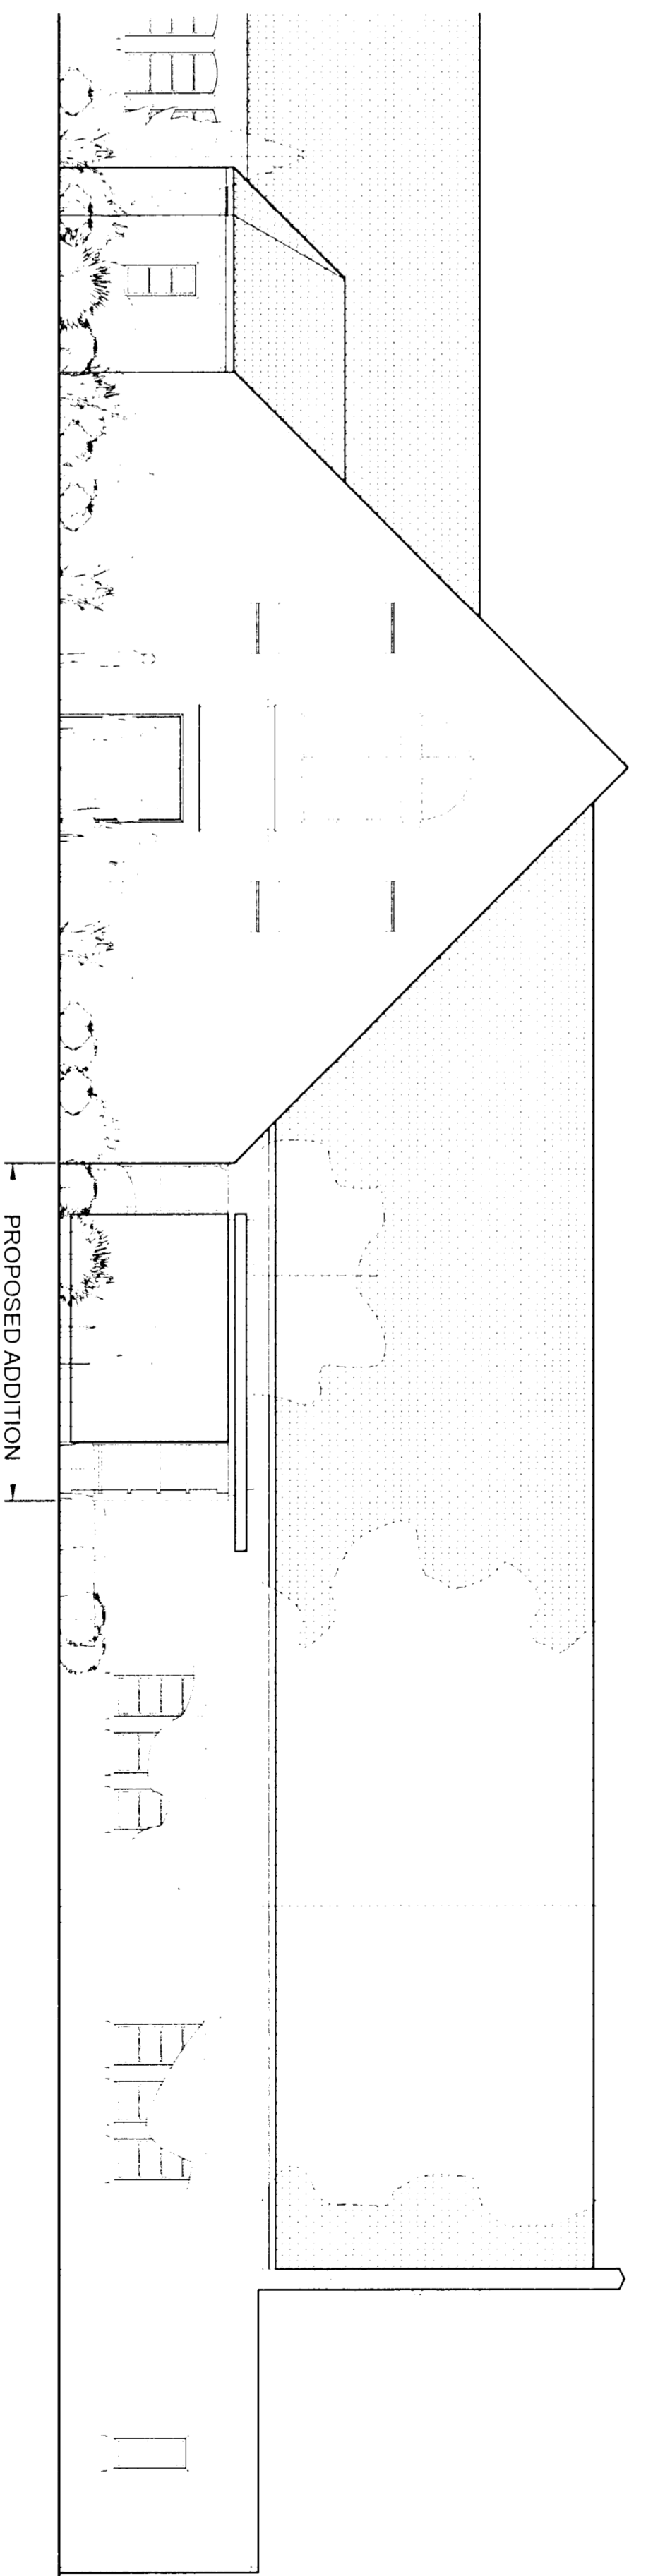

3 East Elevation
1/8" = 1'-0"

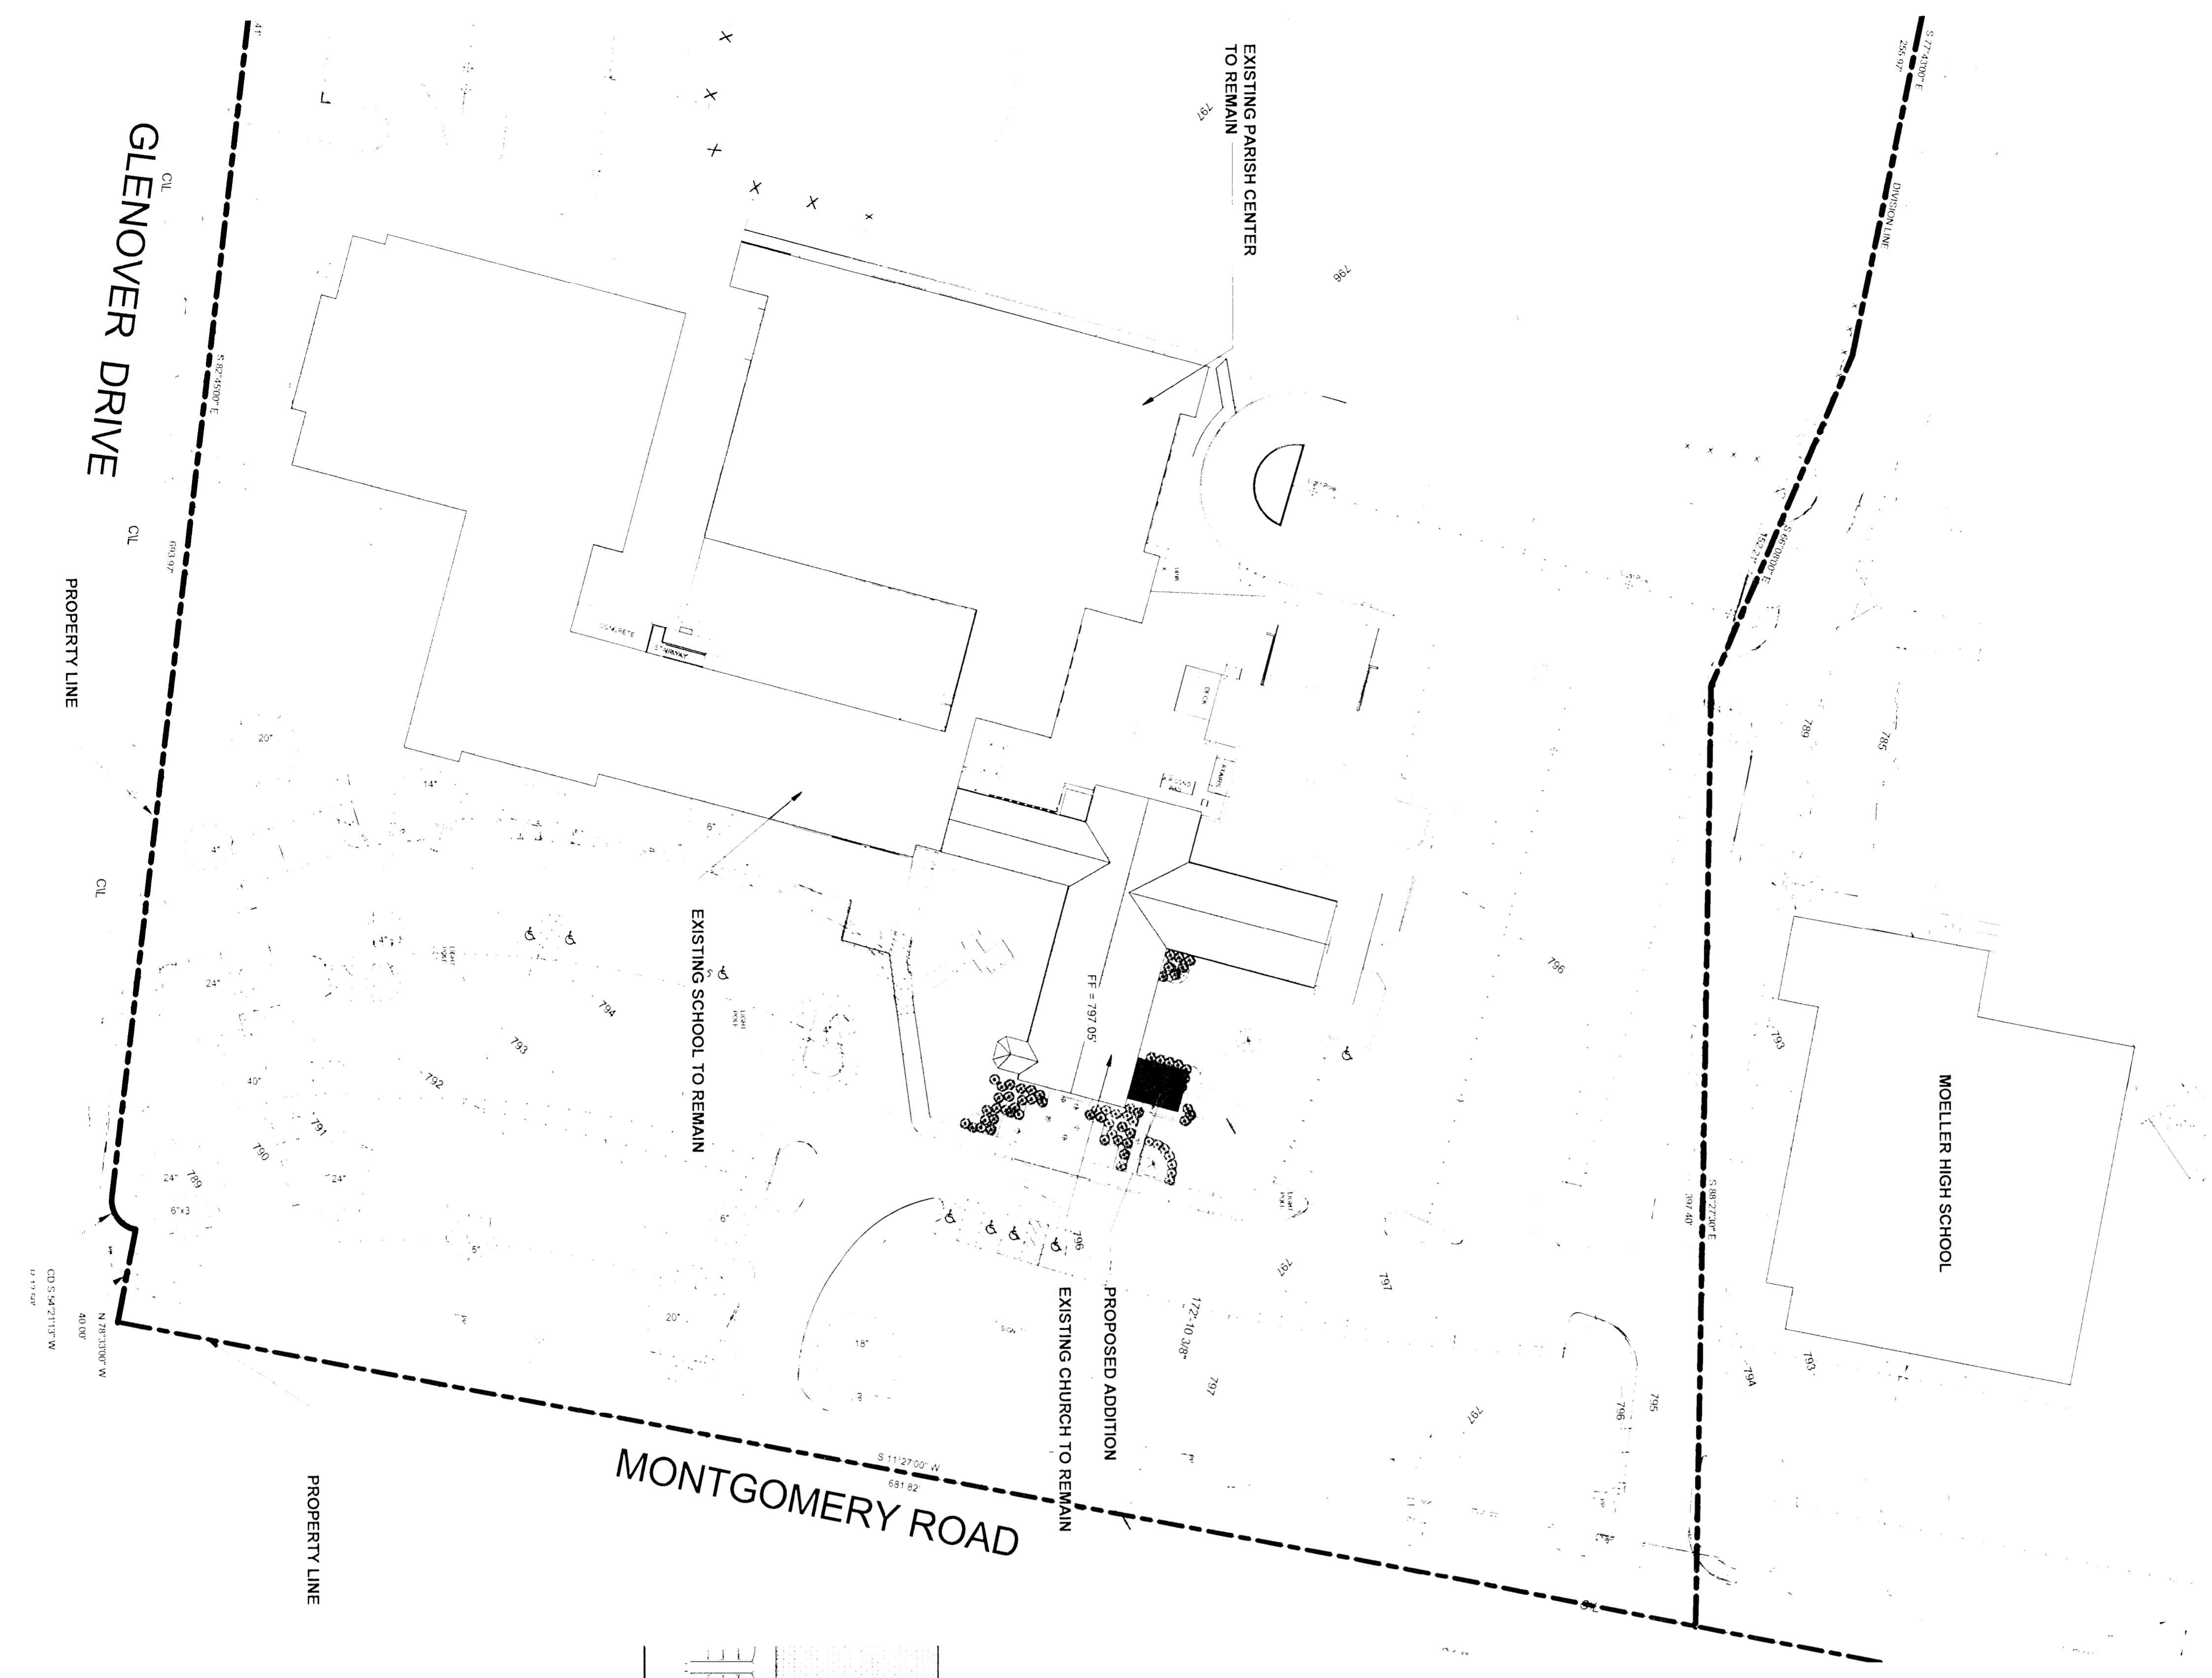

All Saints Church Restroom Addition

8939 Montgomery Rd Cincinnati, Ohio
 Project # 14002



304 East Eighth Cincinnati, OH 45202-2231
 P (513) 668-9555 F (513) 668-9857
glaserworks
 architecture & urban design

ARCHITECT'S STAMP

REVISION	SHEET REVISION	
REV #	DATE	DESCRIPTION

ISSUE	DATE	DESCRIPTION
21/14/4		CONDITIONAL USE APPLICATION

DWG TITLE
CONDITIONAL USE APPLICATION