



Filename: C:\Users\picoba\Documents\Drawings\Sycamore Rd\Sycamore.dwg Last Saved By: PJACOBS Date: 7/14/2014 8:56:04 PM Plotted: 7/14/2014 8:56:25 PM

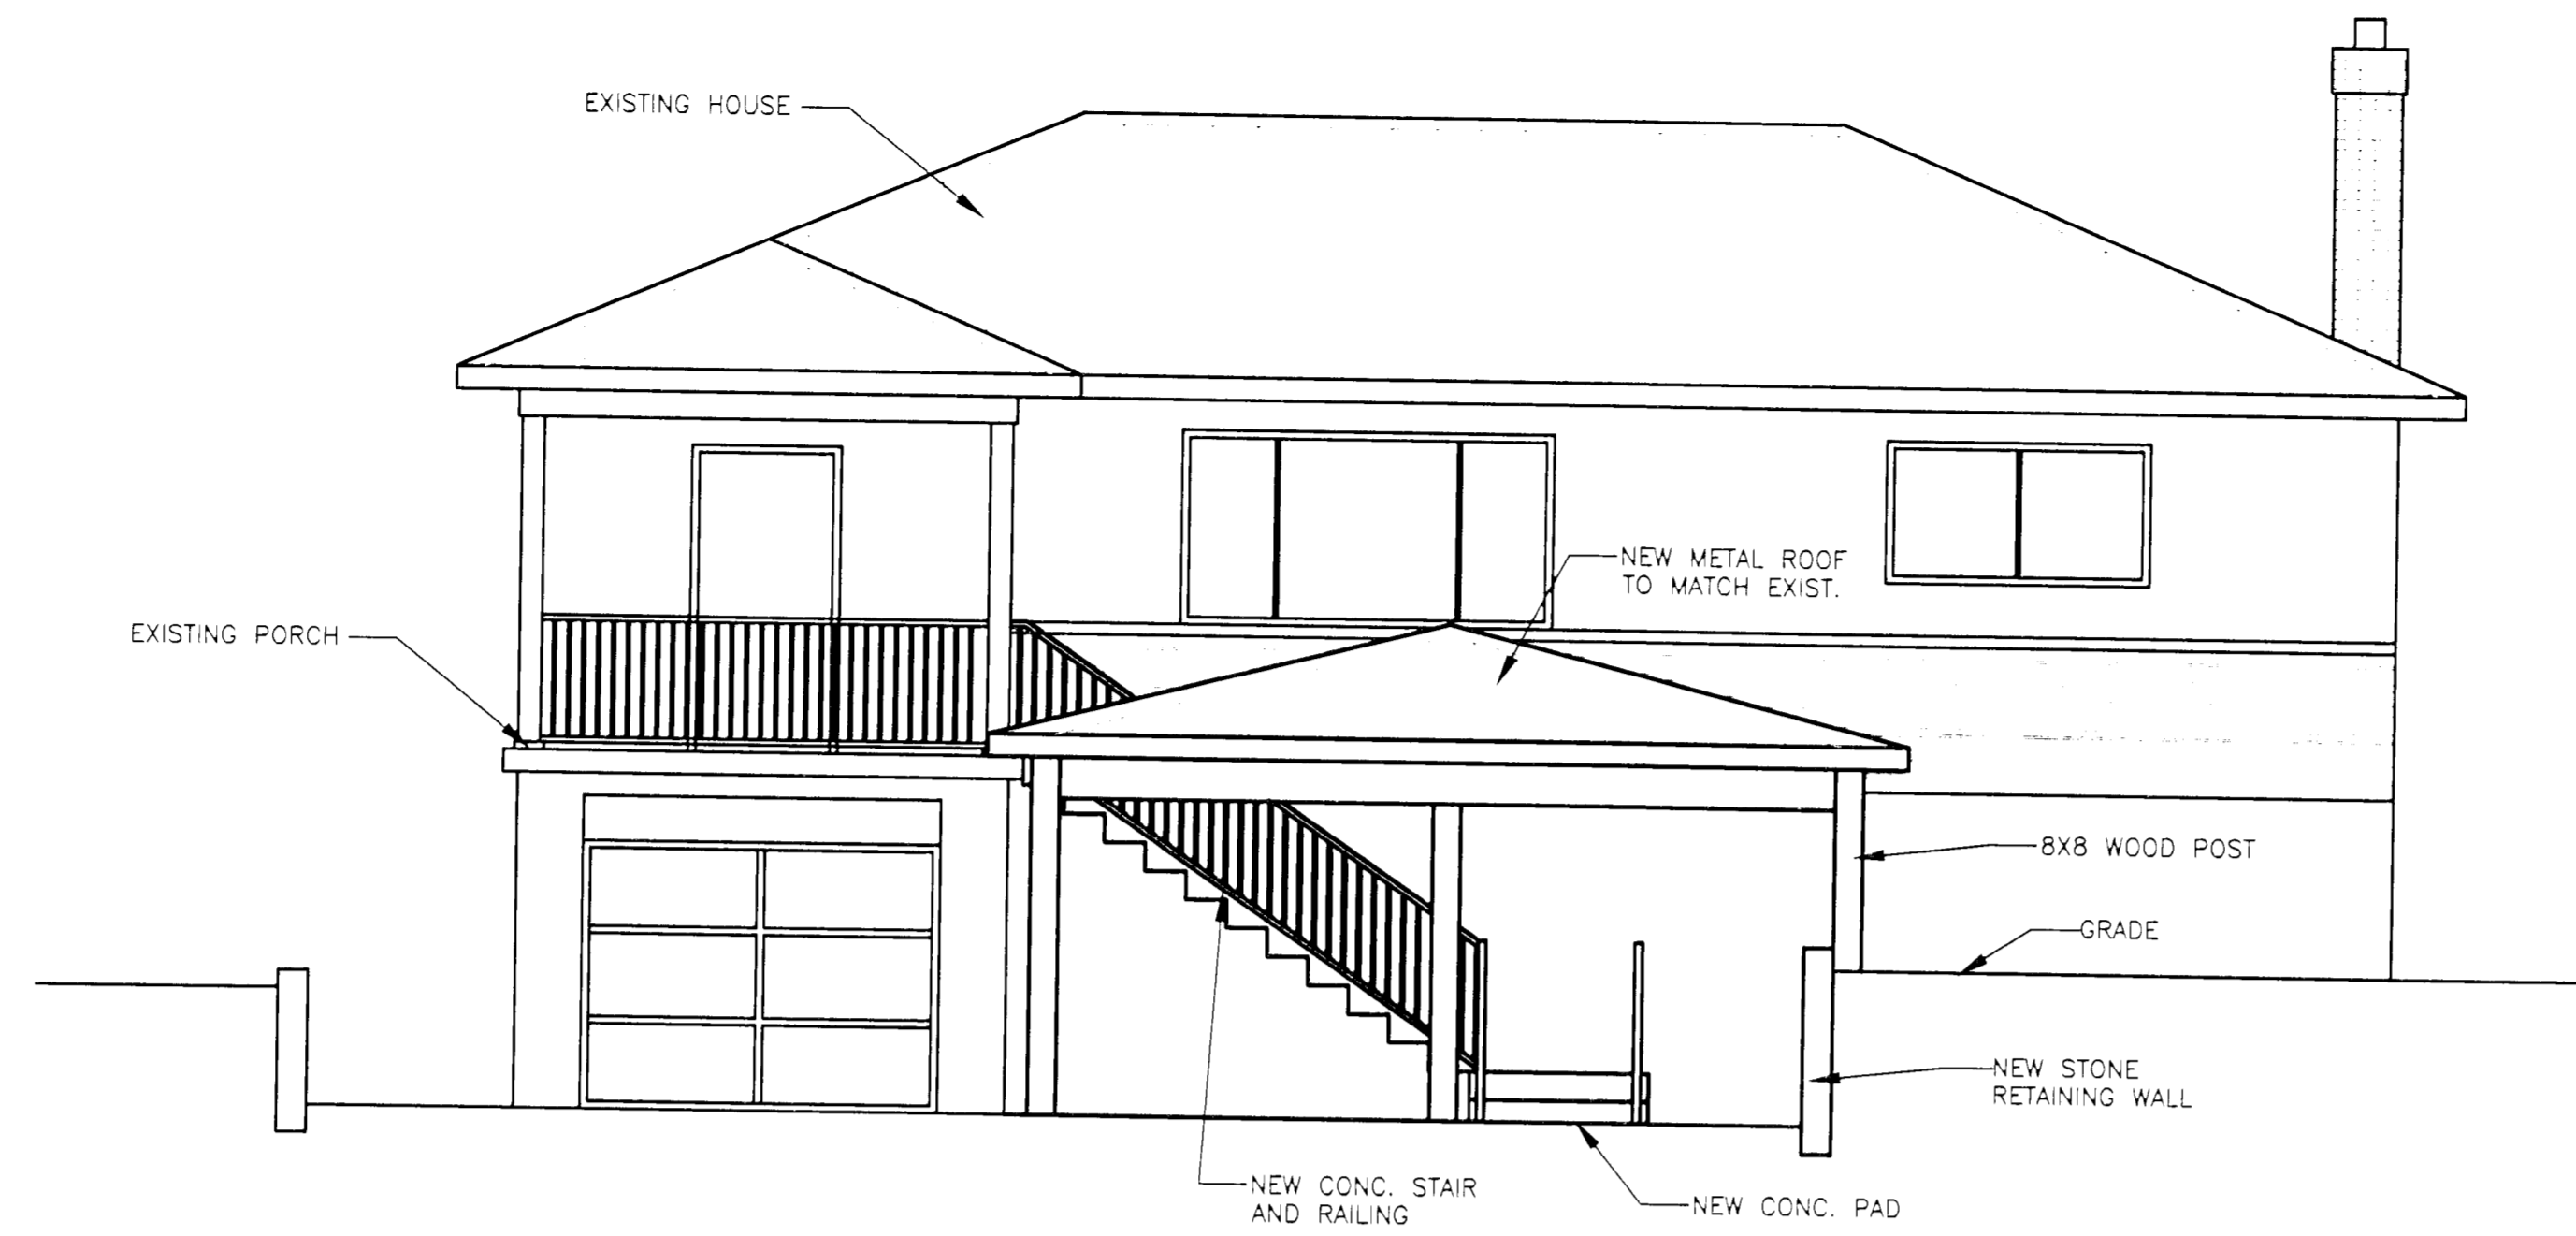

**FRONT ELEVATION**  
1/4" = 1'-0"

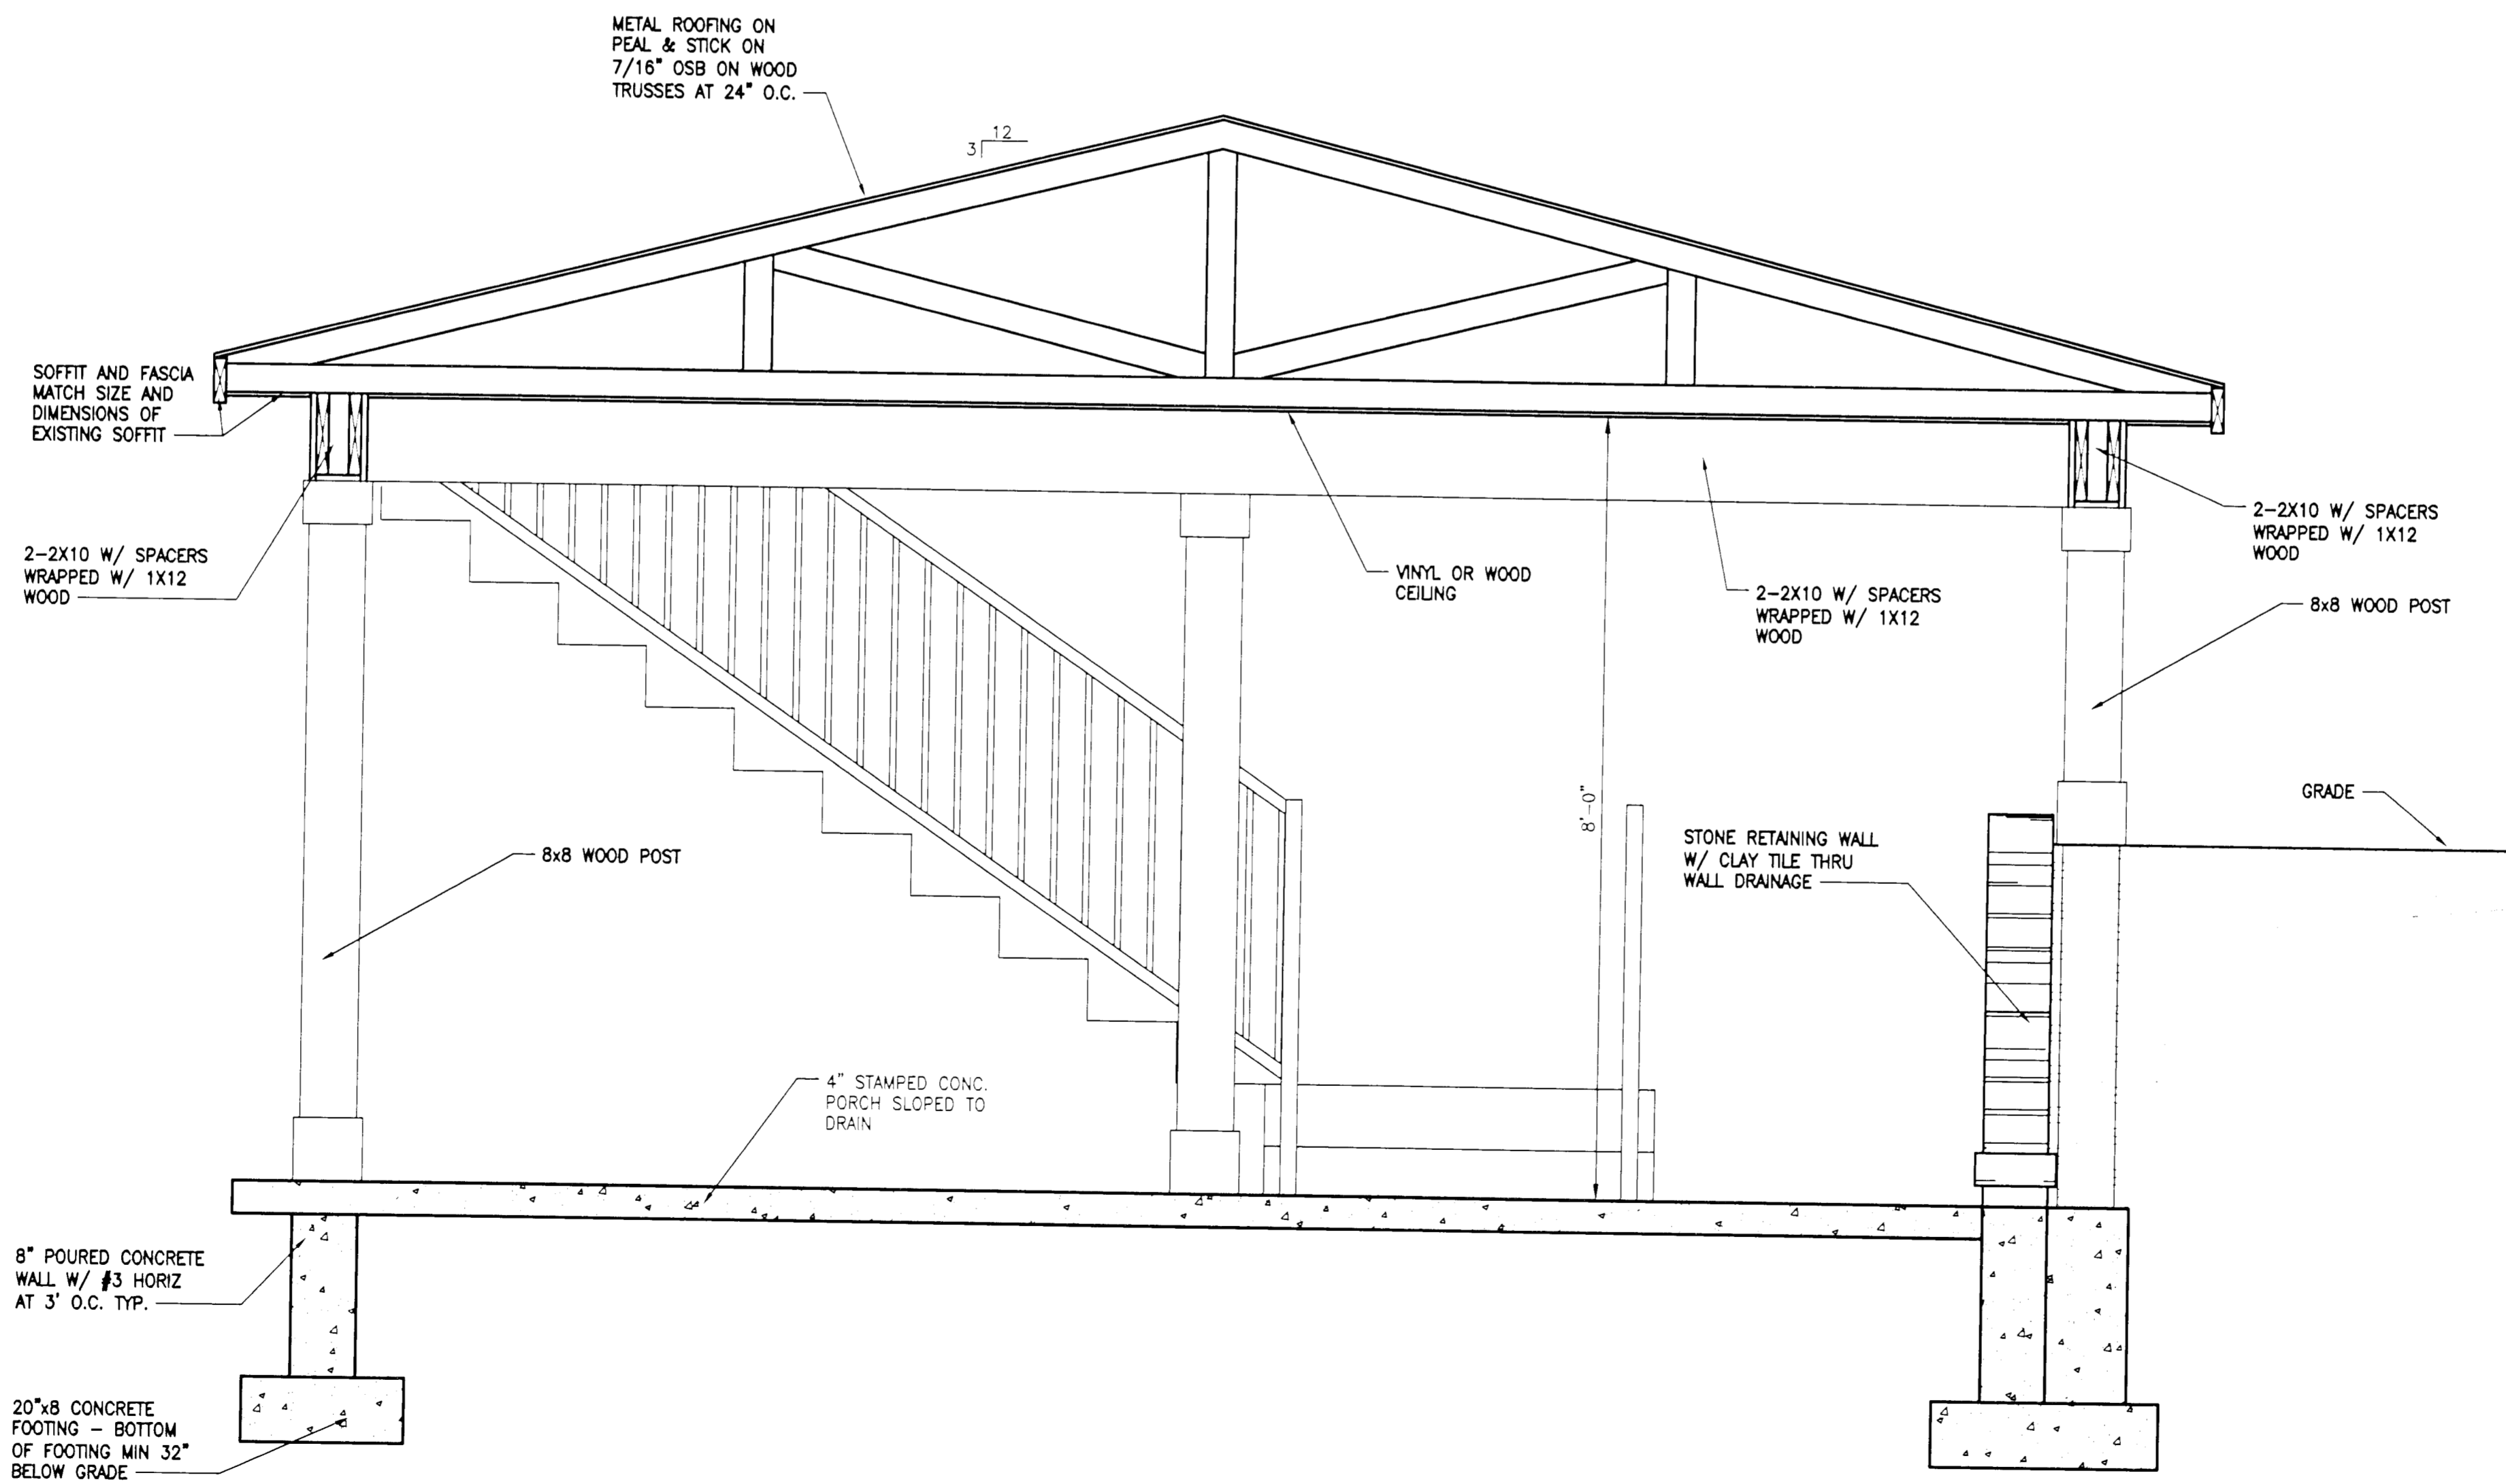

**SECTION**  
3/4" = 1'-0"

CAR PORT  
4560 SYCAMORE RD  
CINCINNATI, OHIO

EXTERIOR ELEVATIONS

REV.	DATE	BY	DESCRIPTION

JOB  
DRAWN: PEJ  
CHECKED: BT  
SCALE: 1/4"=1'-0"

A102  
DRAWING NO.