
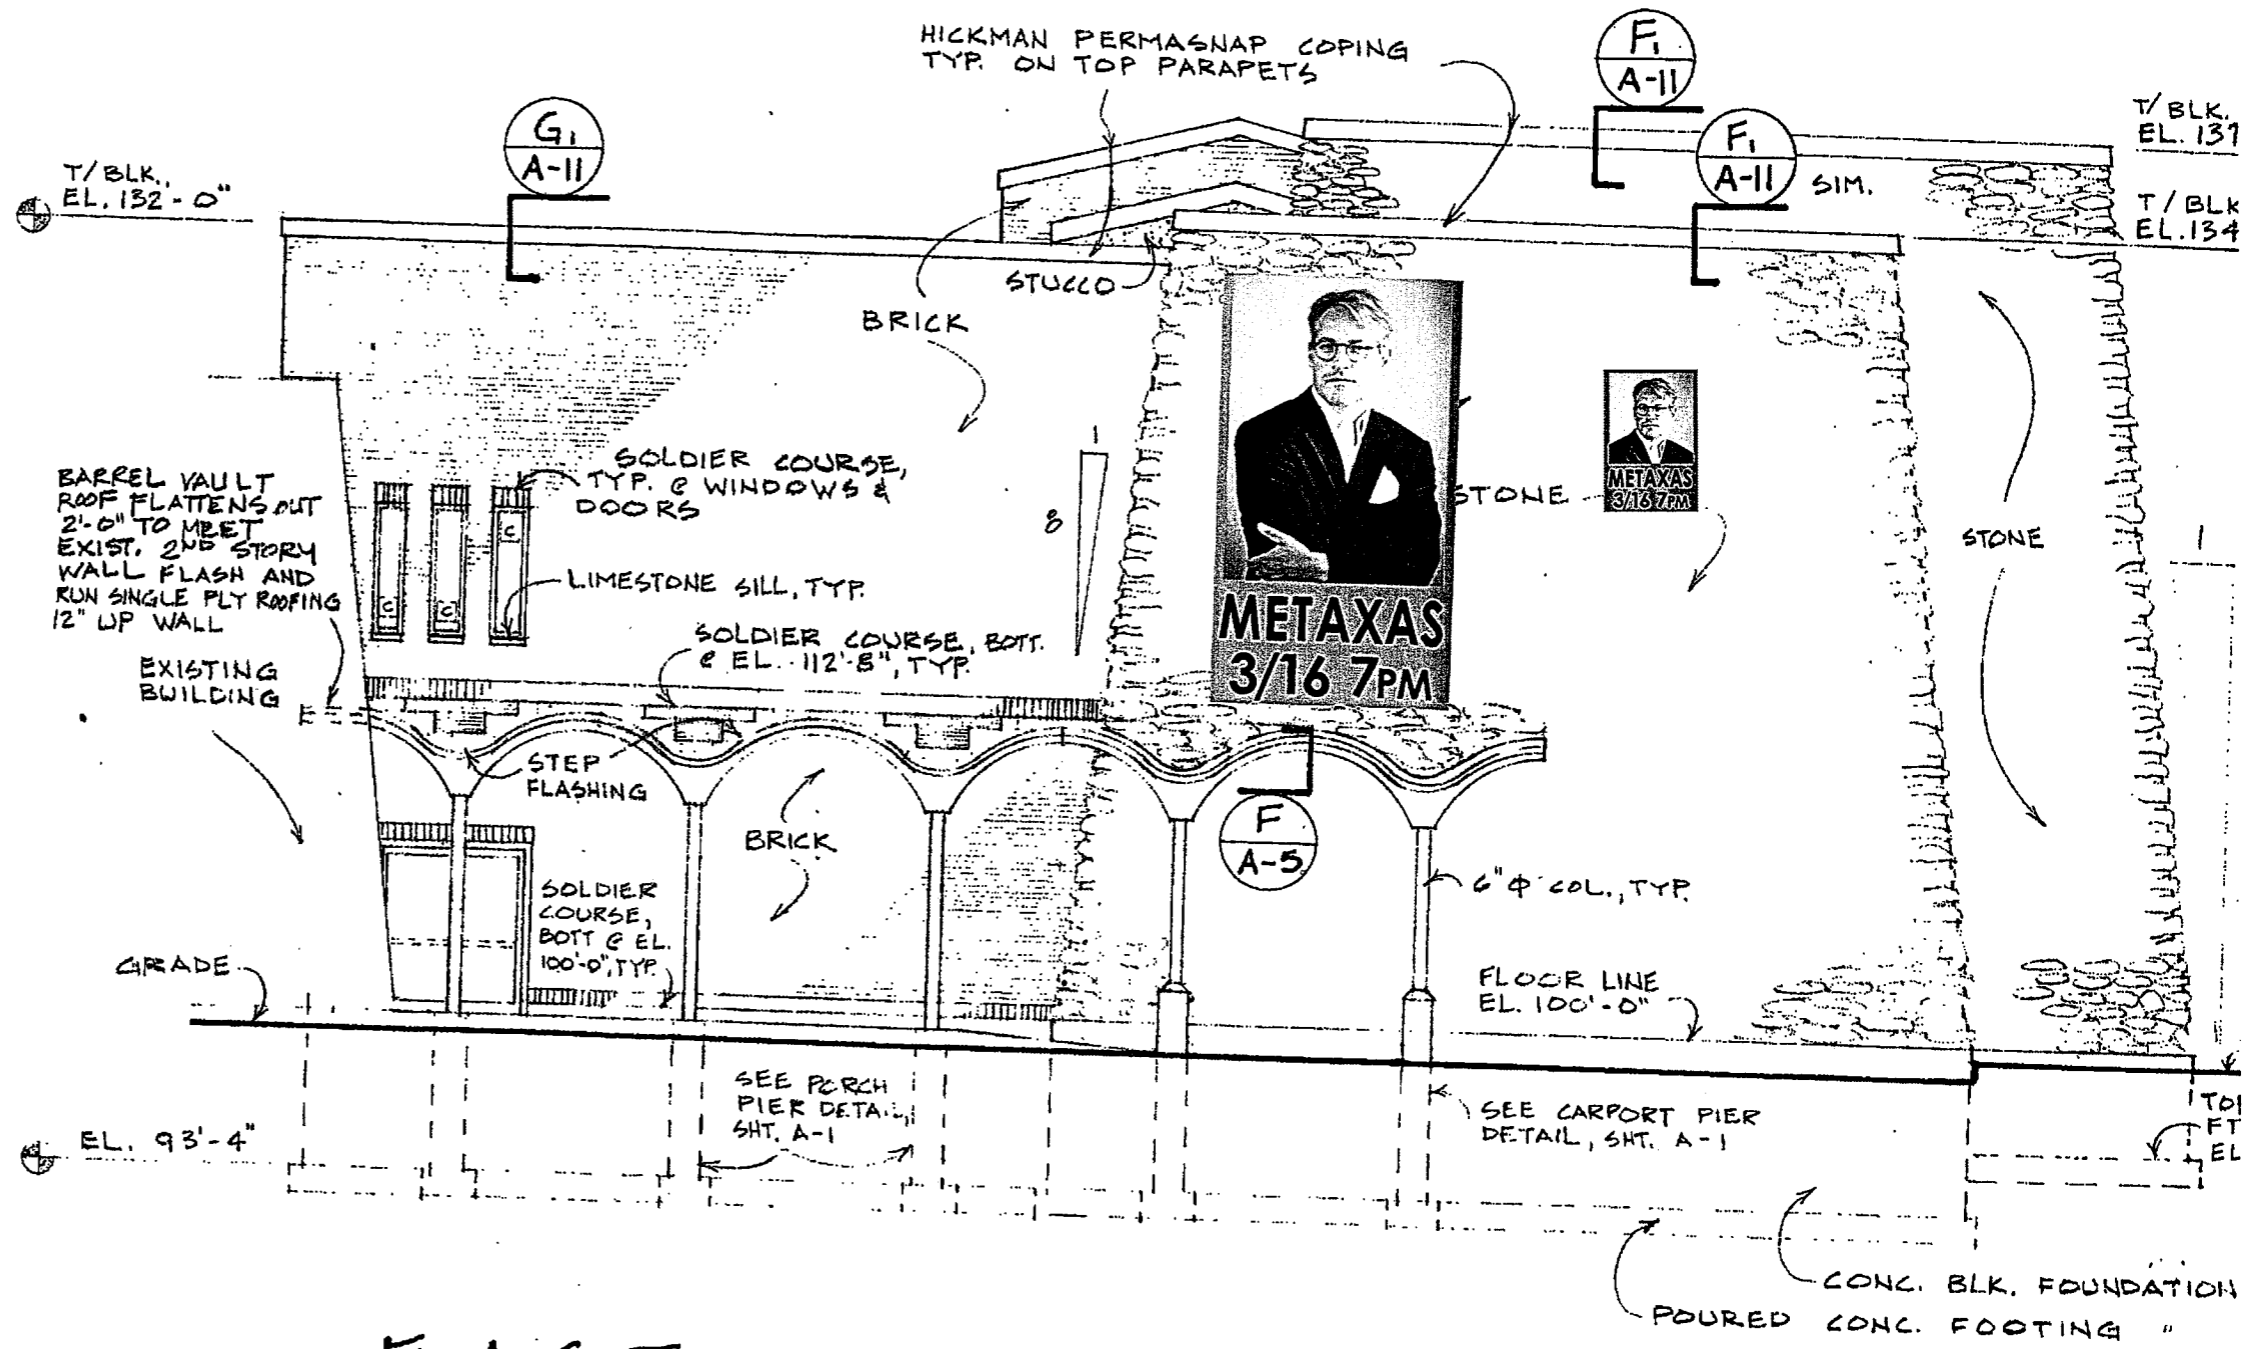


PLANNING & ZONING
 NOV 30 2015
 RECEIVED

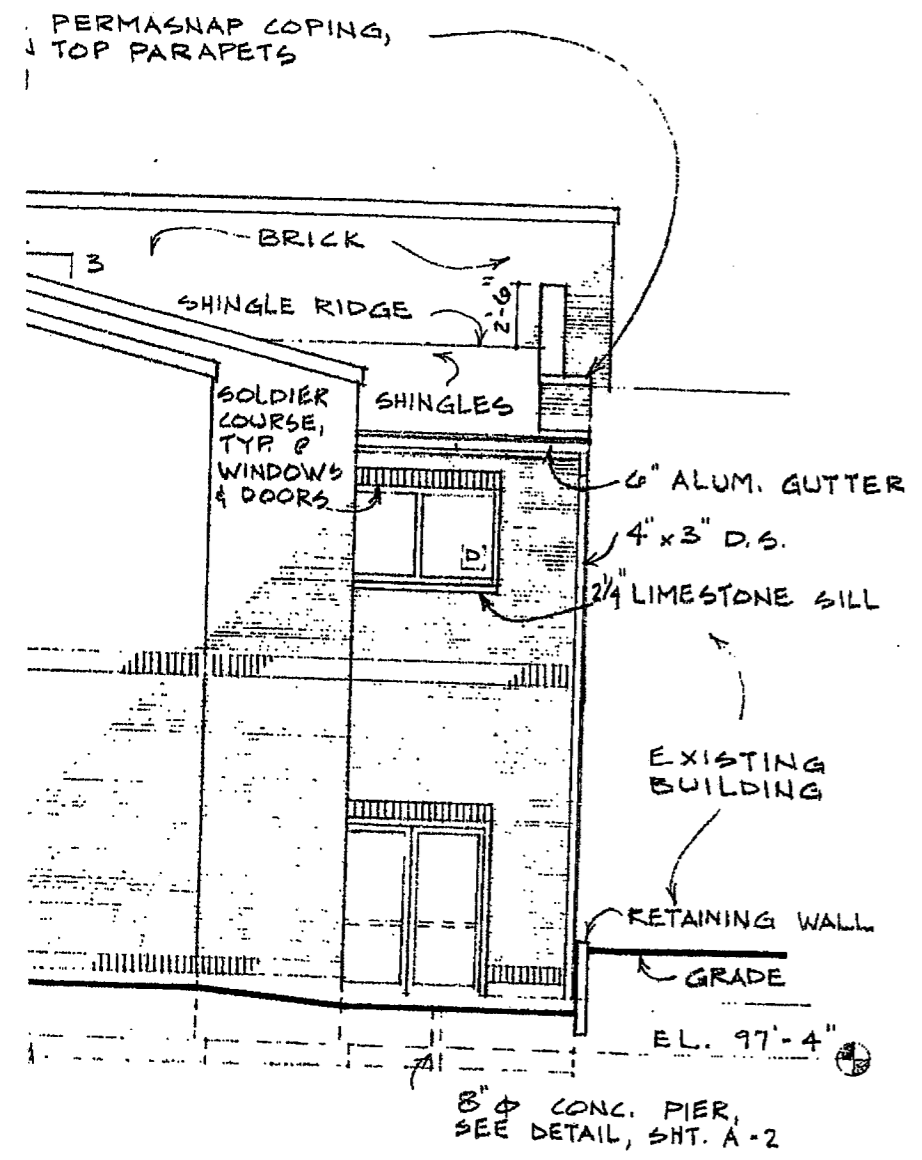

EAST ELEVATION
 SCALE 1/8" = 1'-0"