


**KENWOOD TERRACE CARE CENTER
 (25) BED ADDITION/RENOVATION**


7450 KELLER ROAD
 CINCINNATI, OHIO 45243

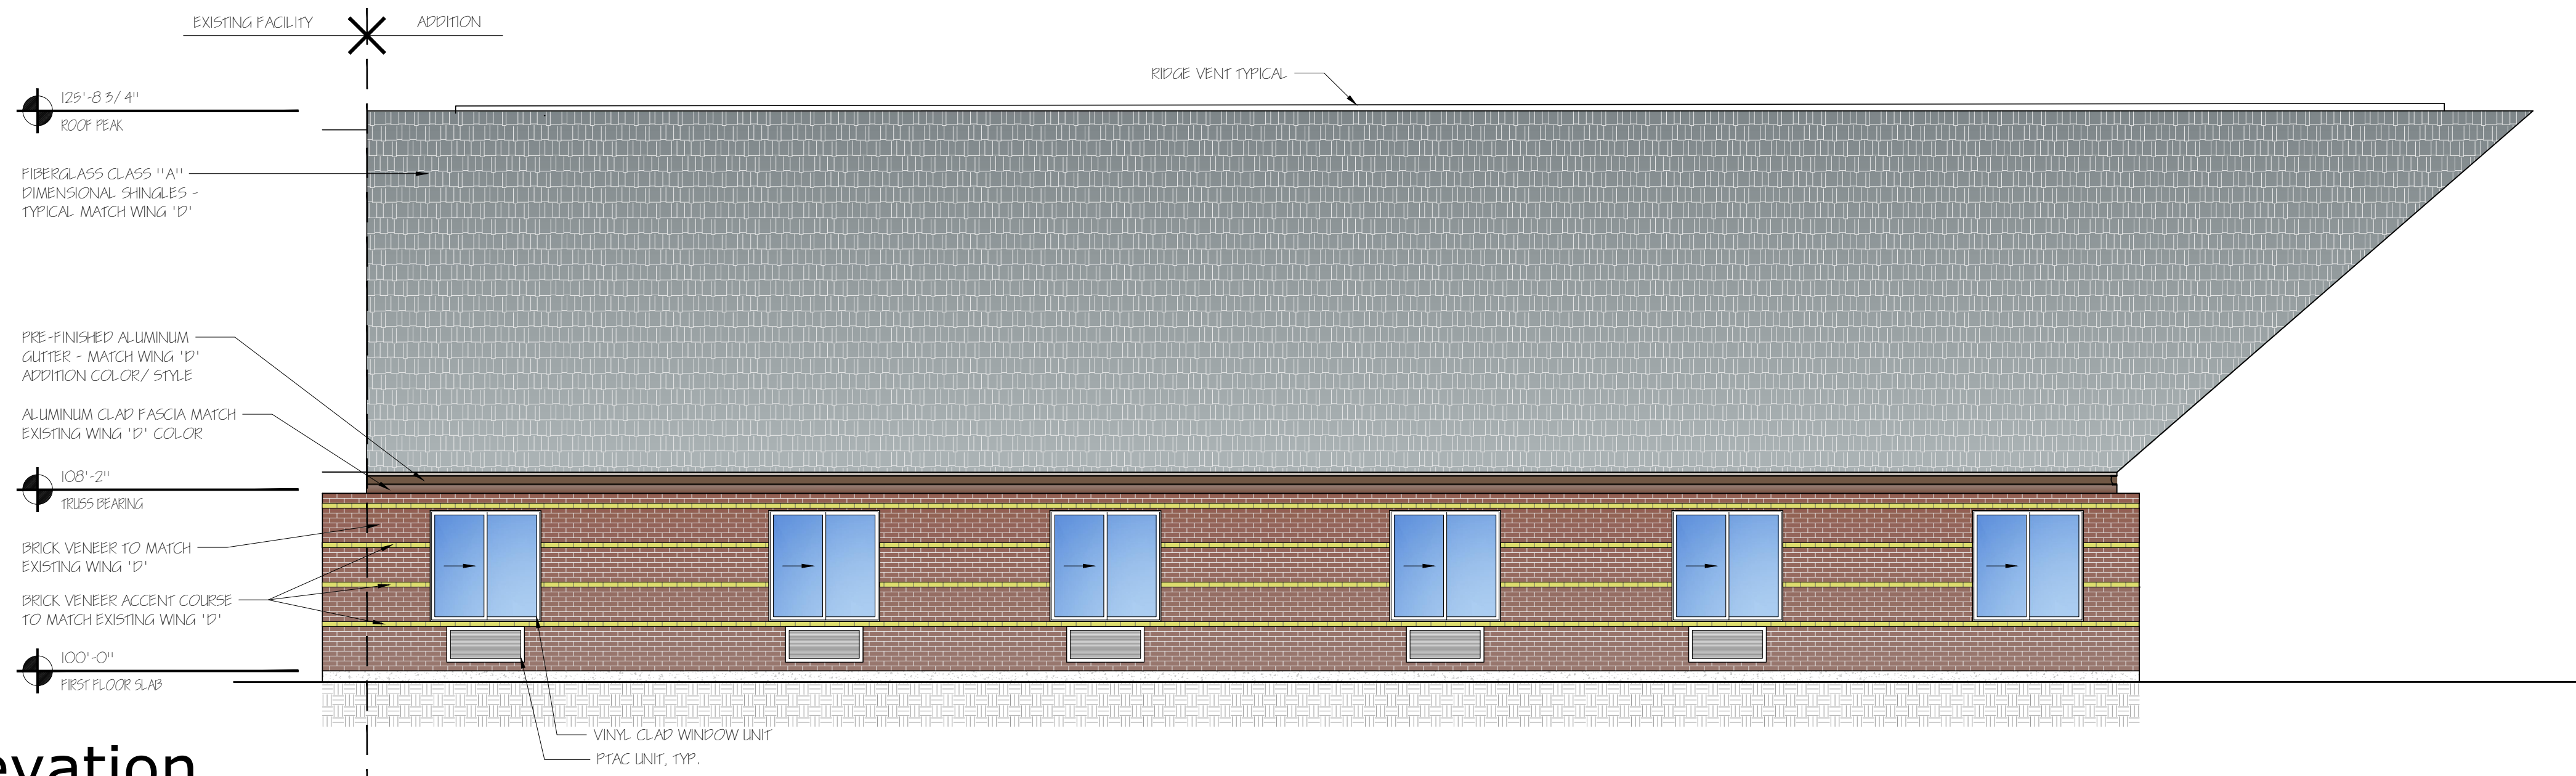

Exterior Elevation

Scale: 3/16" = 1'-0"


1

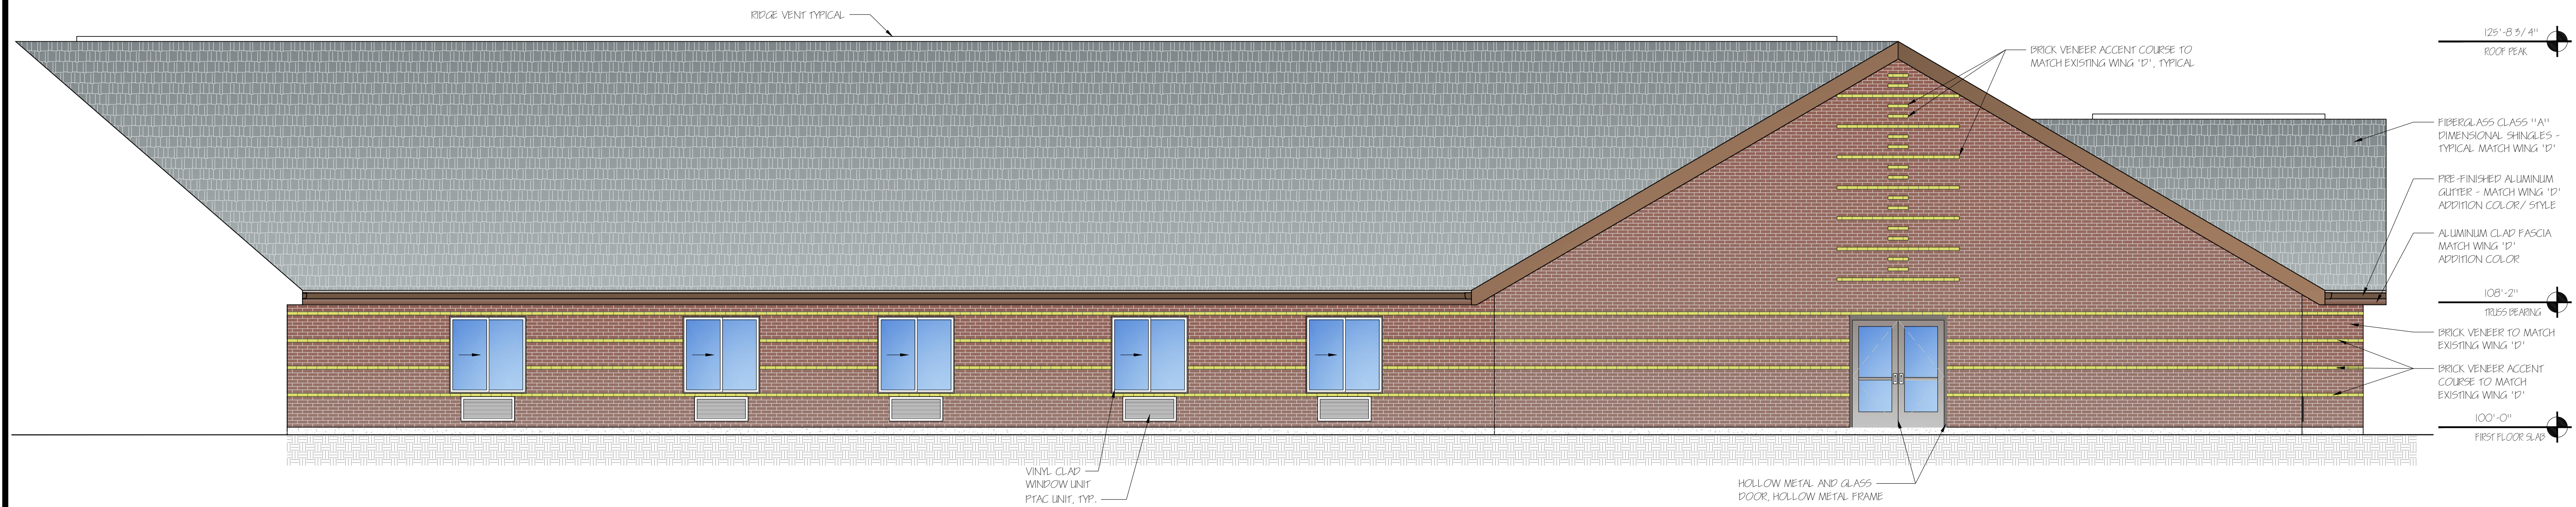

Exterior Elevation

Scale: 3/16" = 1'-0"

2

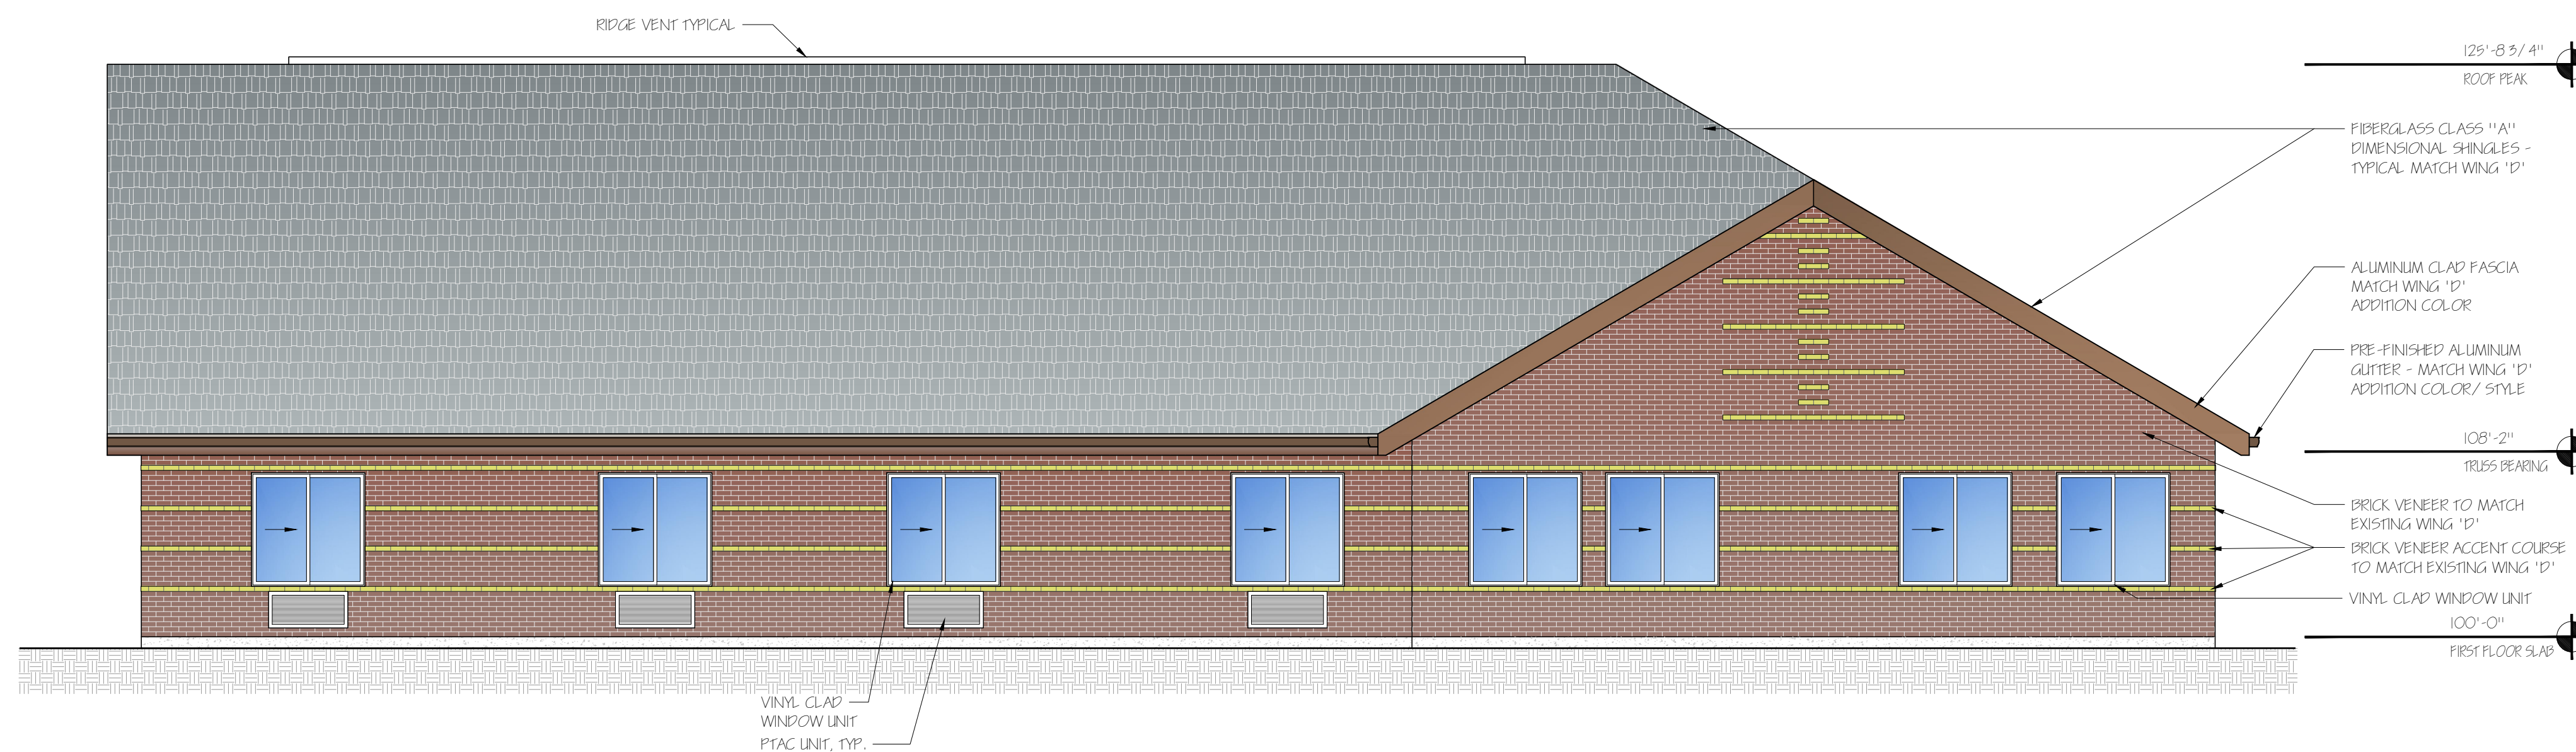

Exterior Elevation

Scale: 3/16" = 1'-0"

3

REVISIONS

SHEET NAME:
EXTERIOR ELEVATIONS

BZA SUBMISSION
 DATE: 06.17.16
 SCALE: 3/16" = 1'-0"
 DRAWN BY: ABH

SHEET NO.
A-400

PRELIMINARY - NOT FOR CONSTRUCTION