




CC
Childress & Cunningham, Inc.
w w w . c c - a r c h i t e c t s . c o m
2355 Park Ave Cincinnati OH 45206 USA
(616) 281-3500 info@cc-architects.com
Copyright © 2015 Childress & Cunningham, Inc.

PROJECT: SITE IMPROVEMENTS FOR -
NORTHEAST CHURCH OF CHRIST
12020 SOUTHWICK LANE
SYCAMORE TOWNSHIP, OH 45241

PROJECT No.: **1525A**
DATE: **7/11/16**
PROGRESS DATES:
PERMIT ISSUE: **7/11/16**
CONST. ISSUE:
REVISION DATES:

A-002

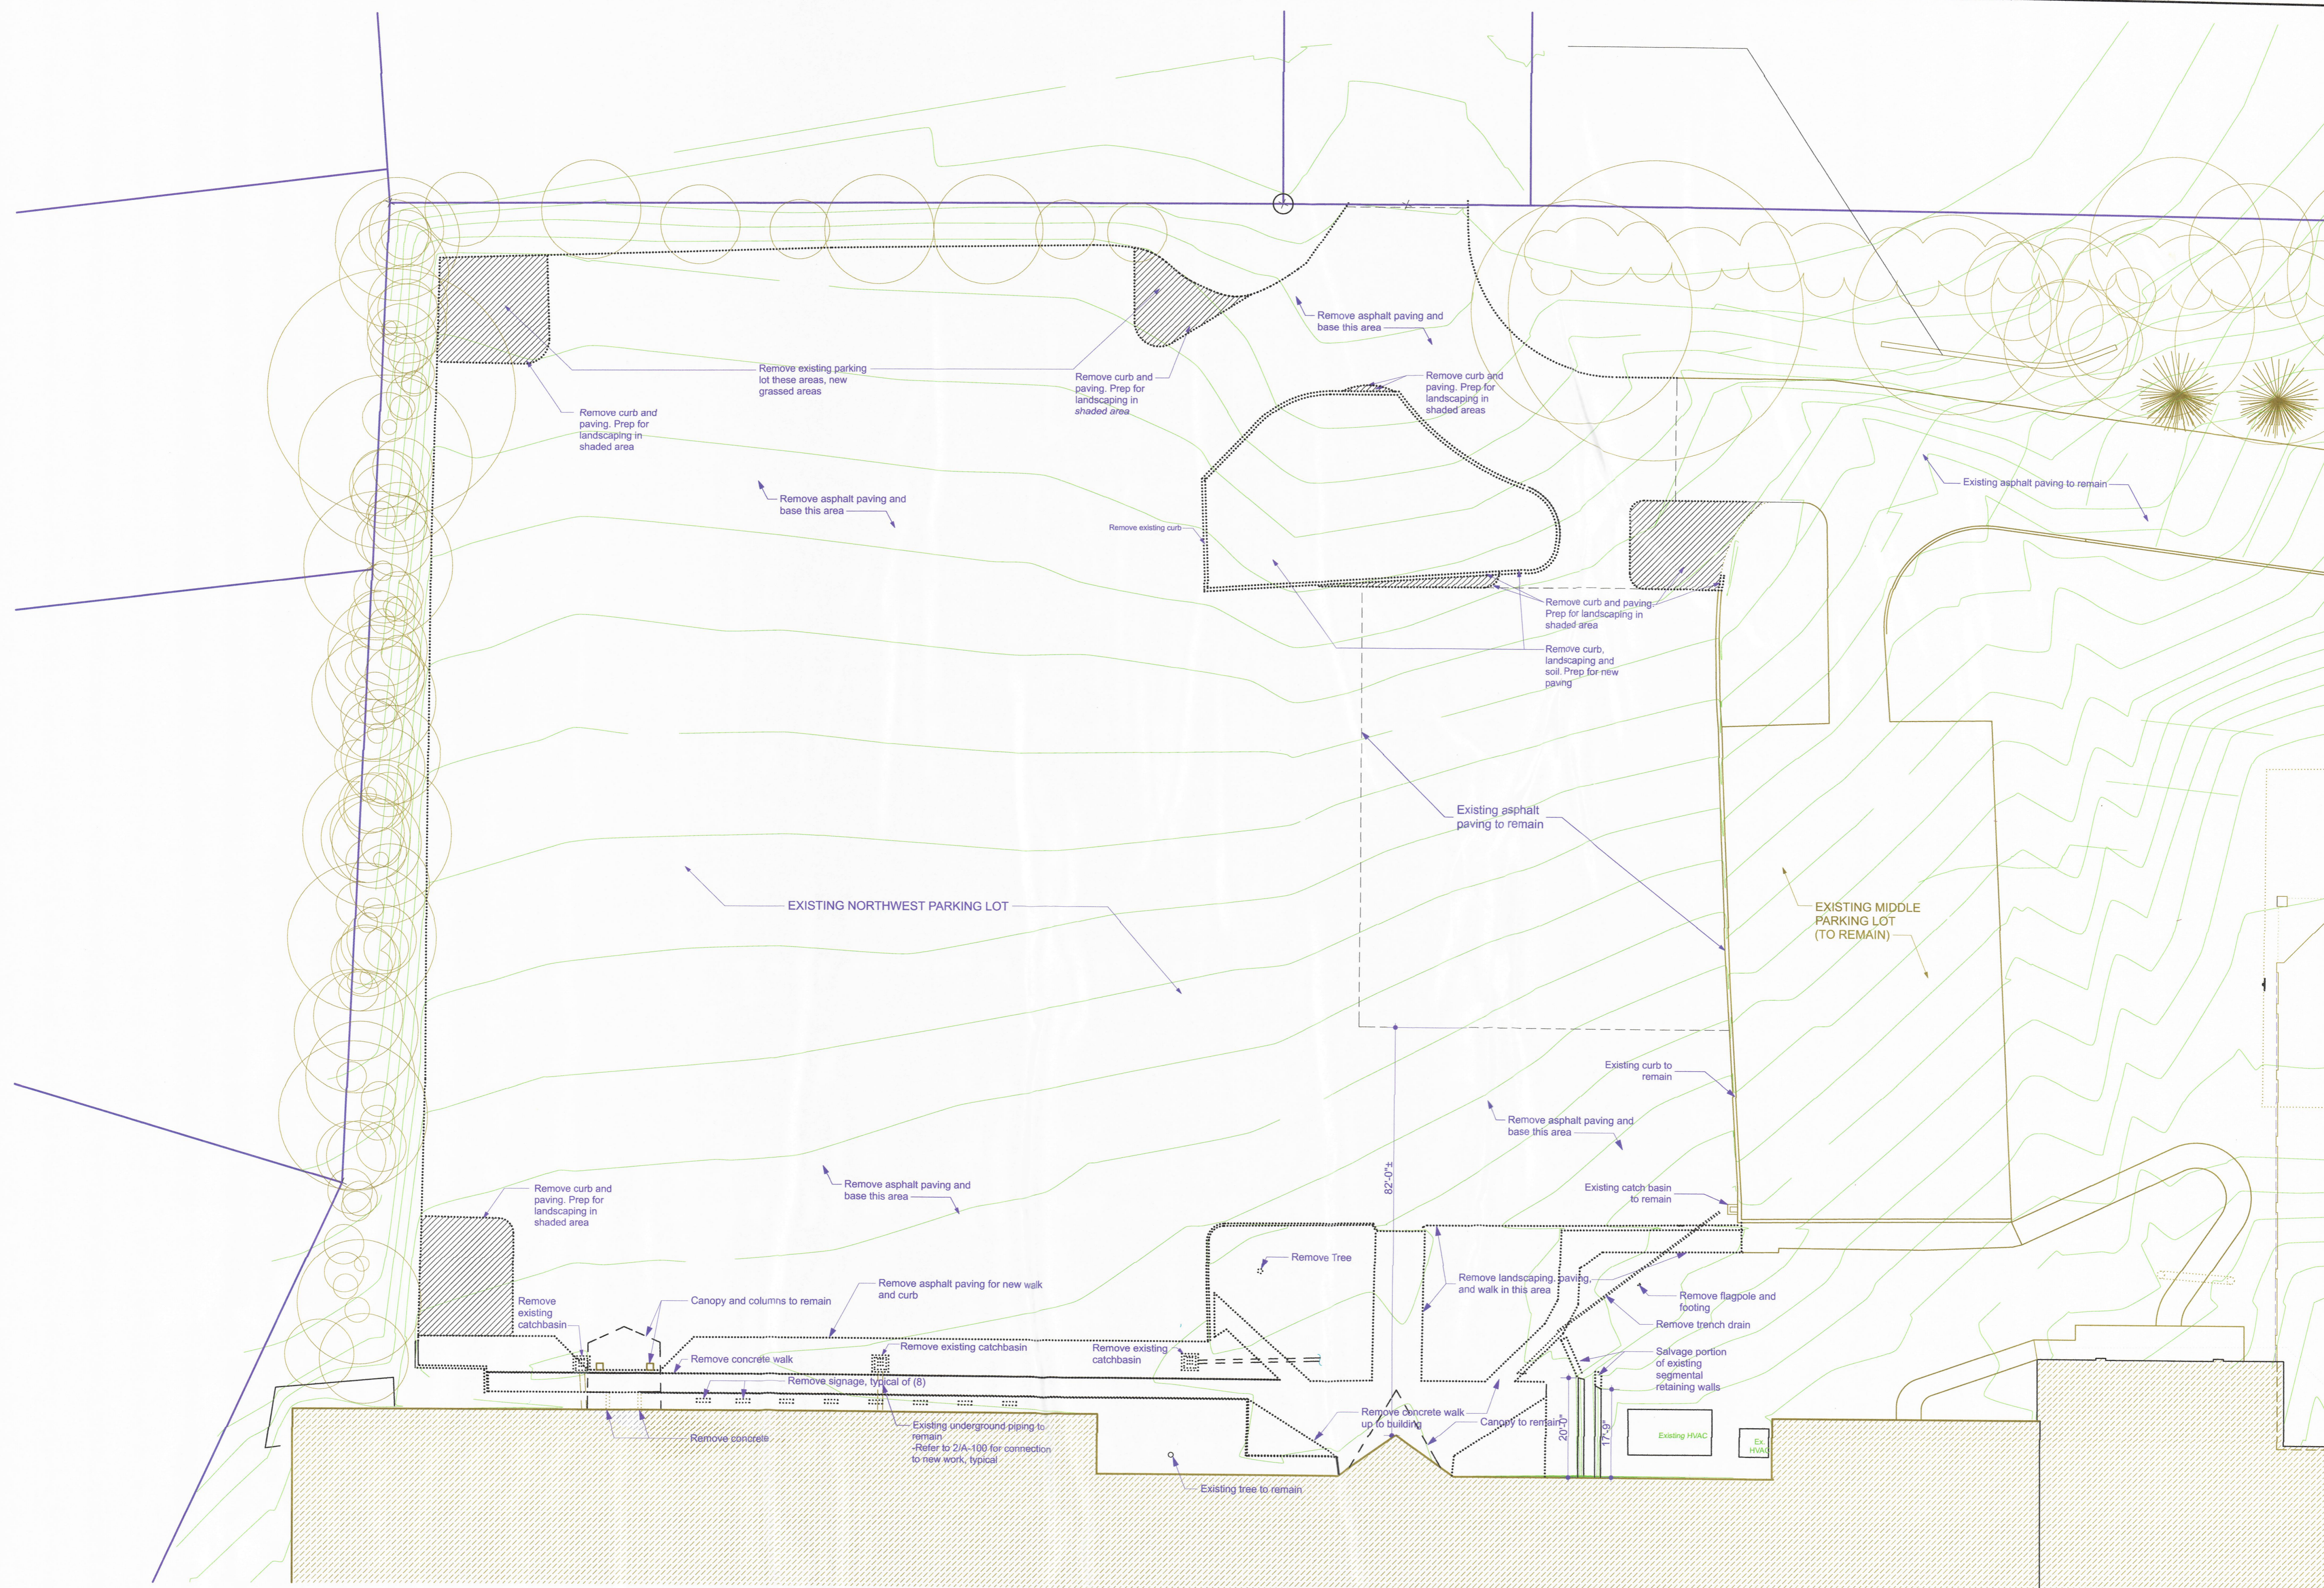

1 DEMOLITION SITE PLAN
SCALE: 1/16" = 1'-0"