

F

E

D

C

B

A

1

2

3

4

5

6

7

1

2

3

4

5

6

7

1

2

3

4

5

6

7

1

2

3

4

5

6

7

1

2

3

4

5

6

7

1

2

3


4

5


6

7

1

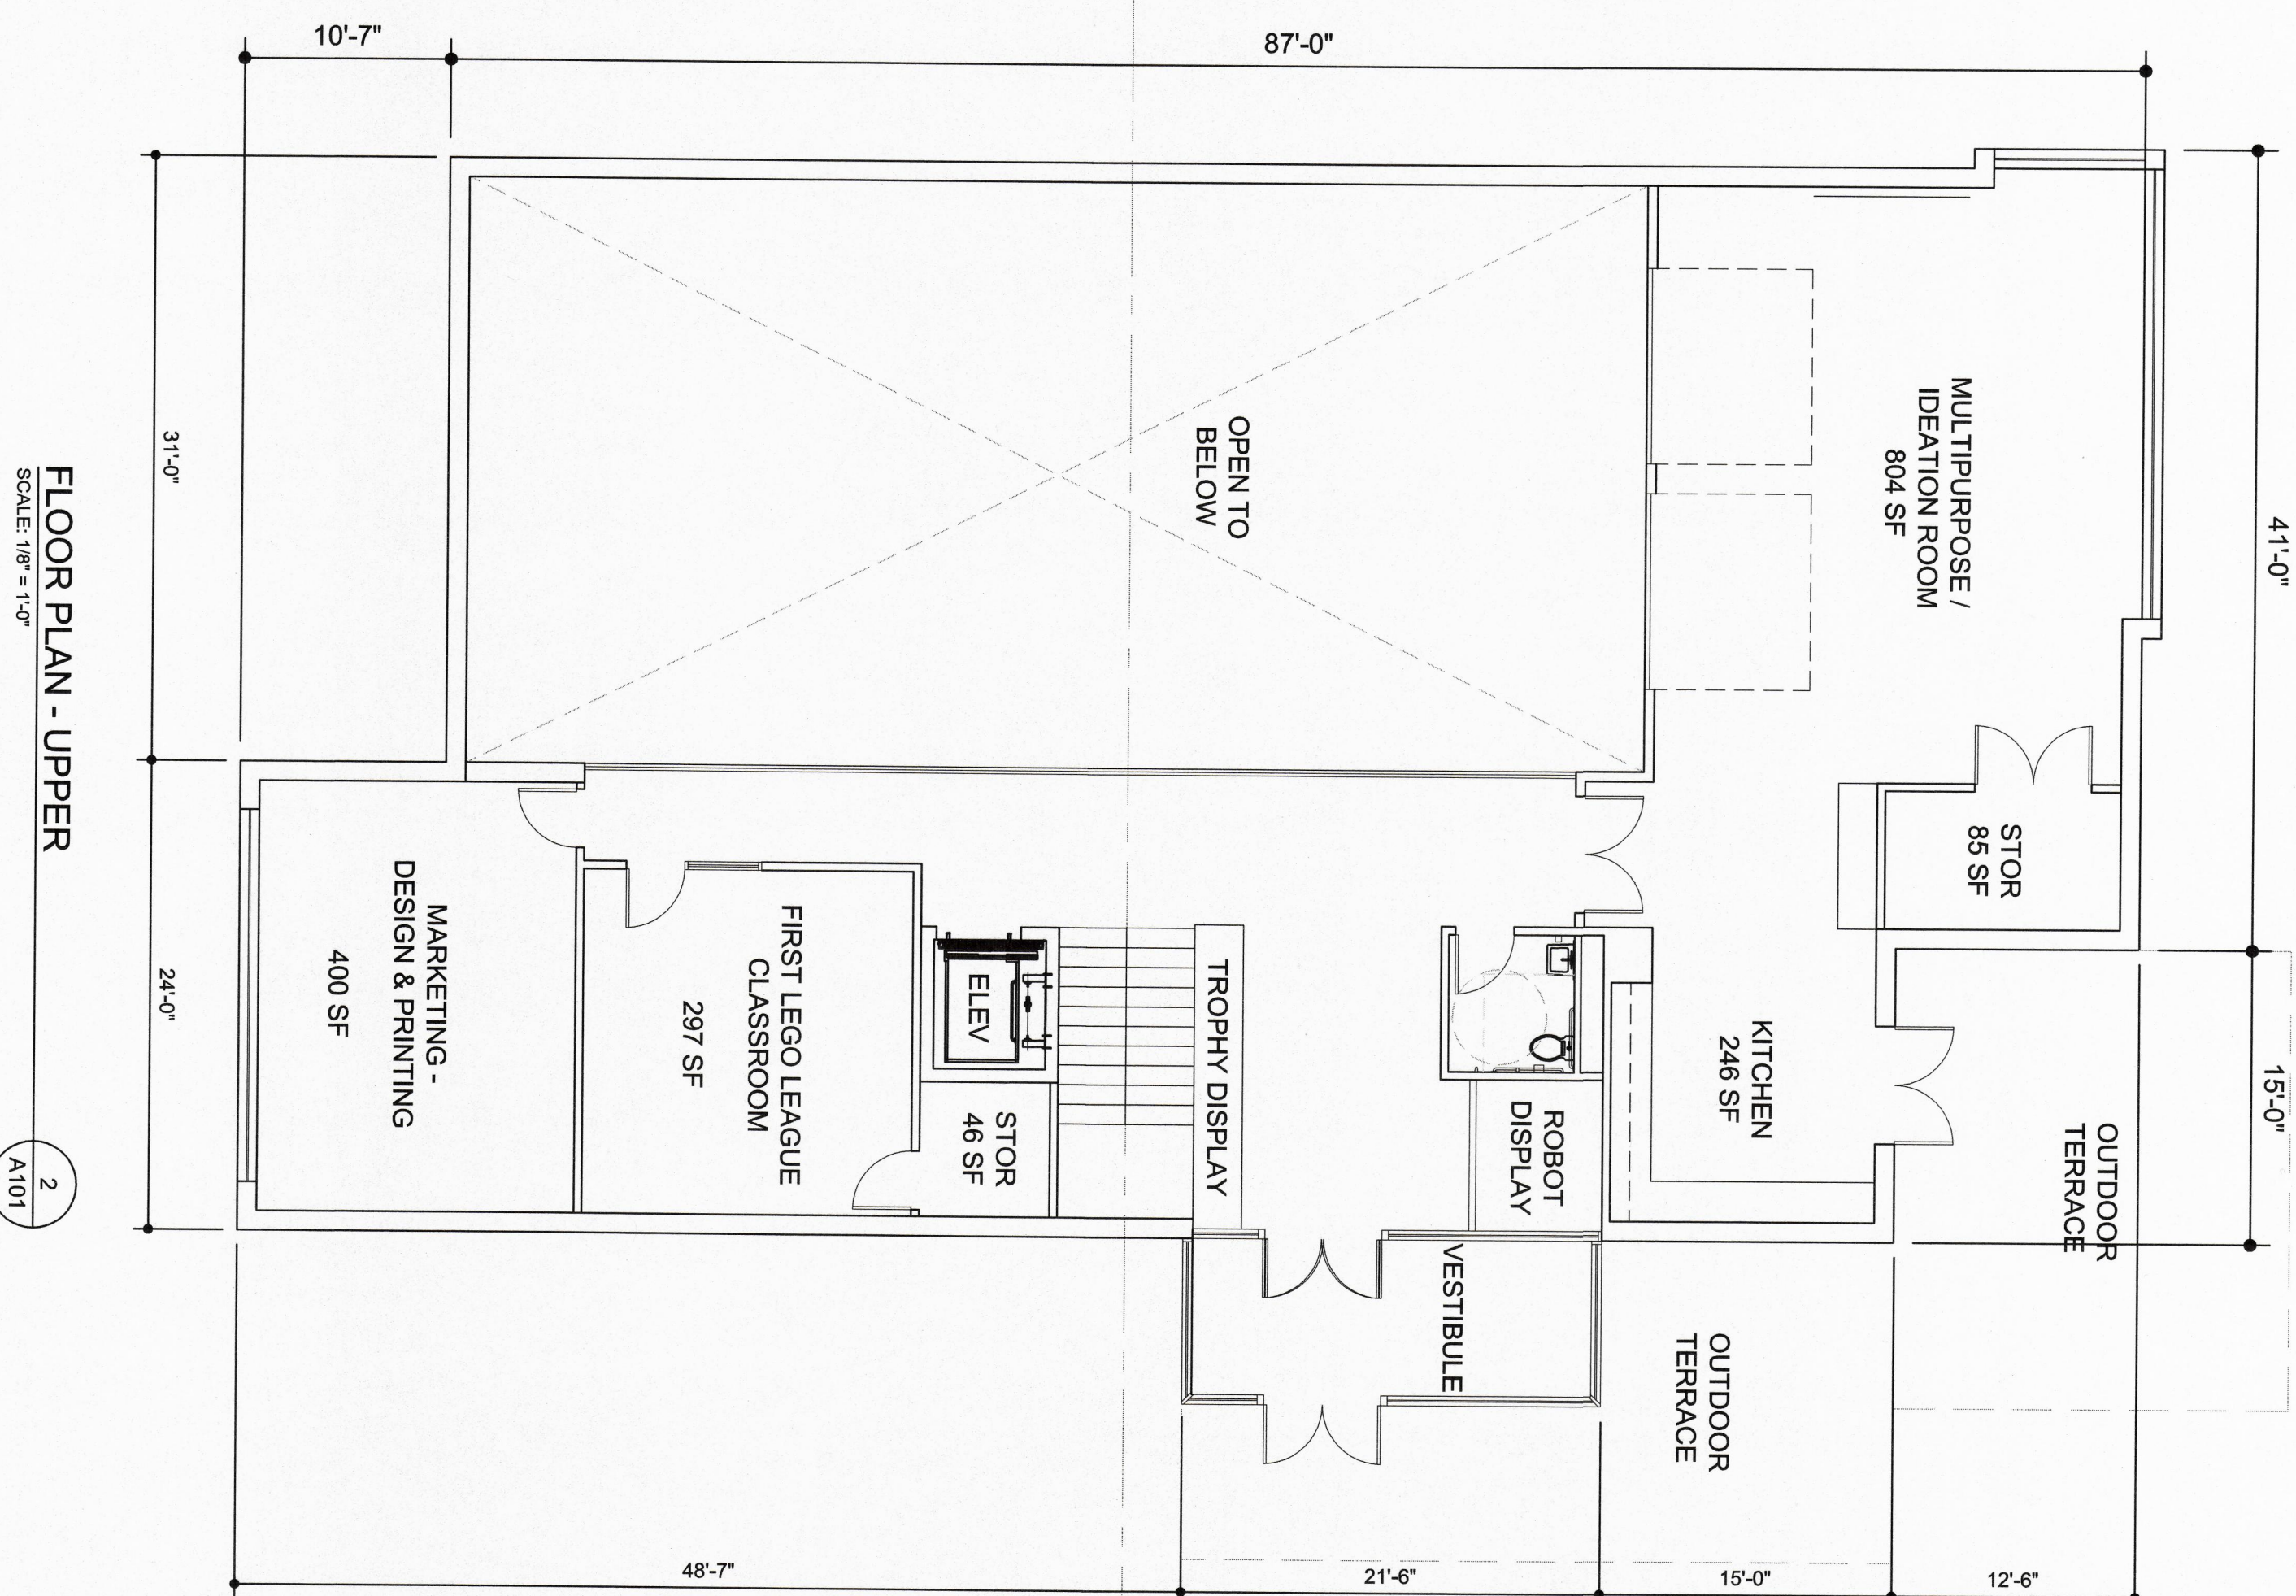

UPPER LEVEL AREA =
2944 SF
TOTAL AREA =
7794 SF

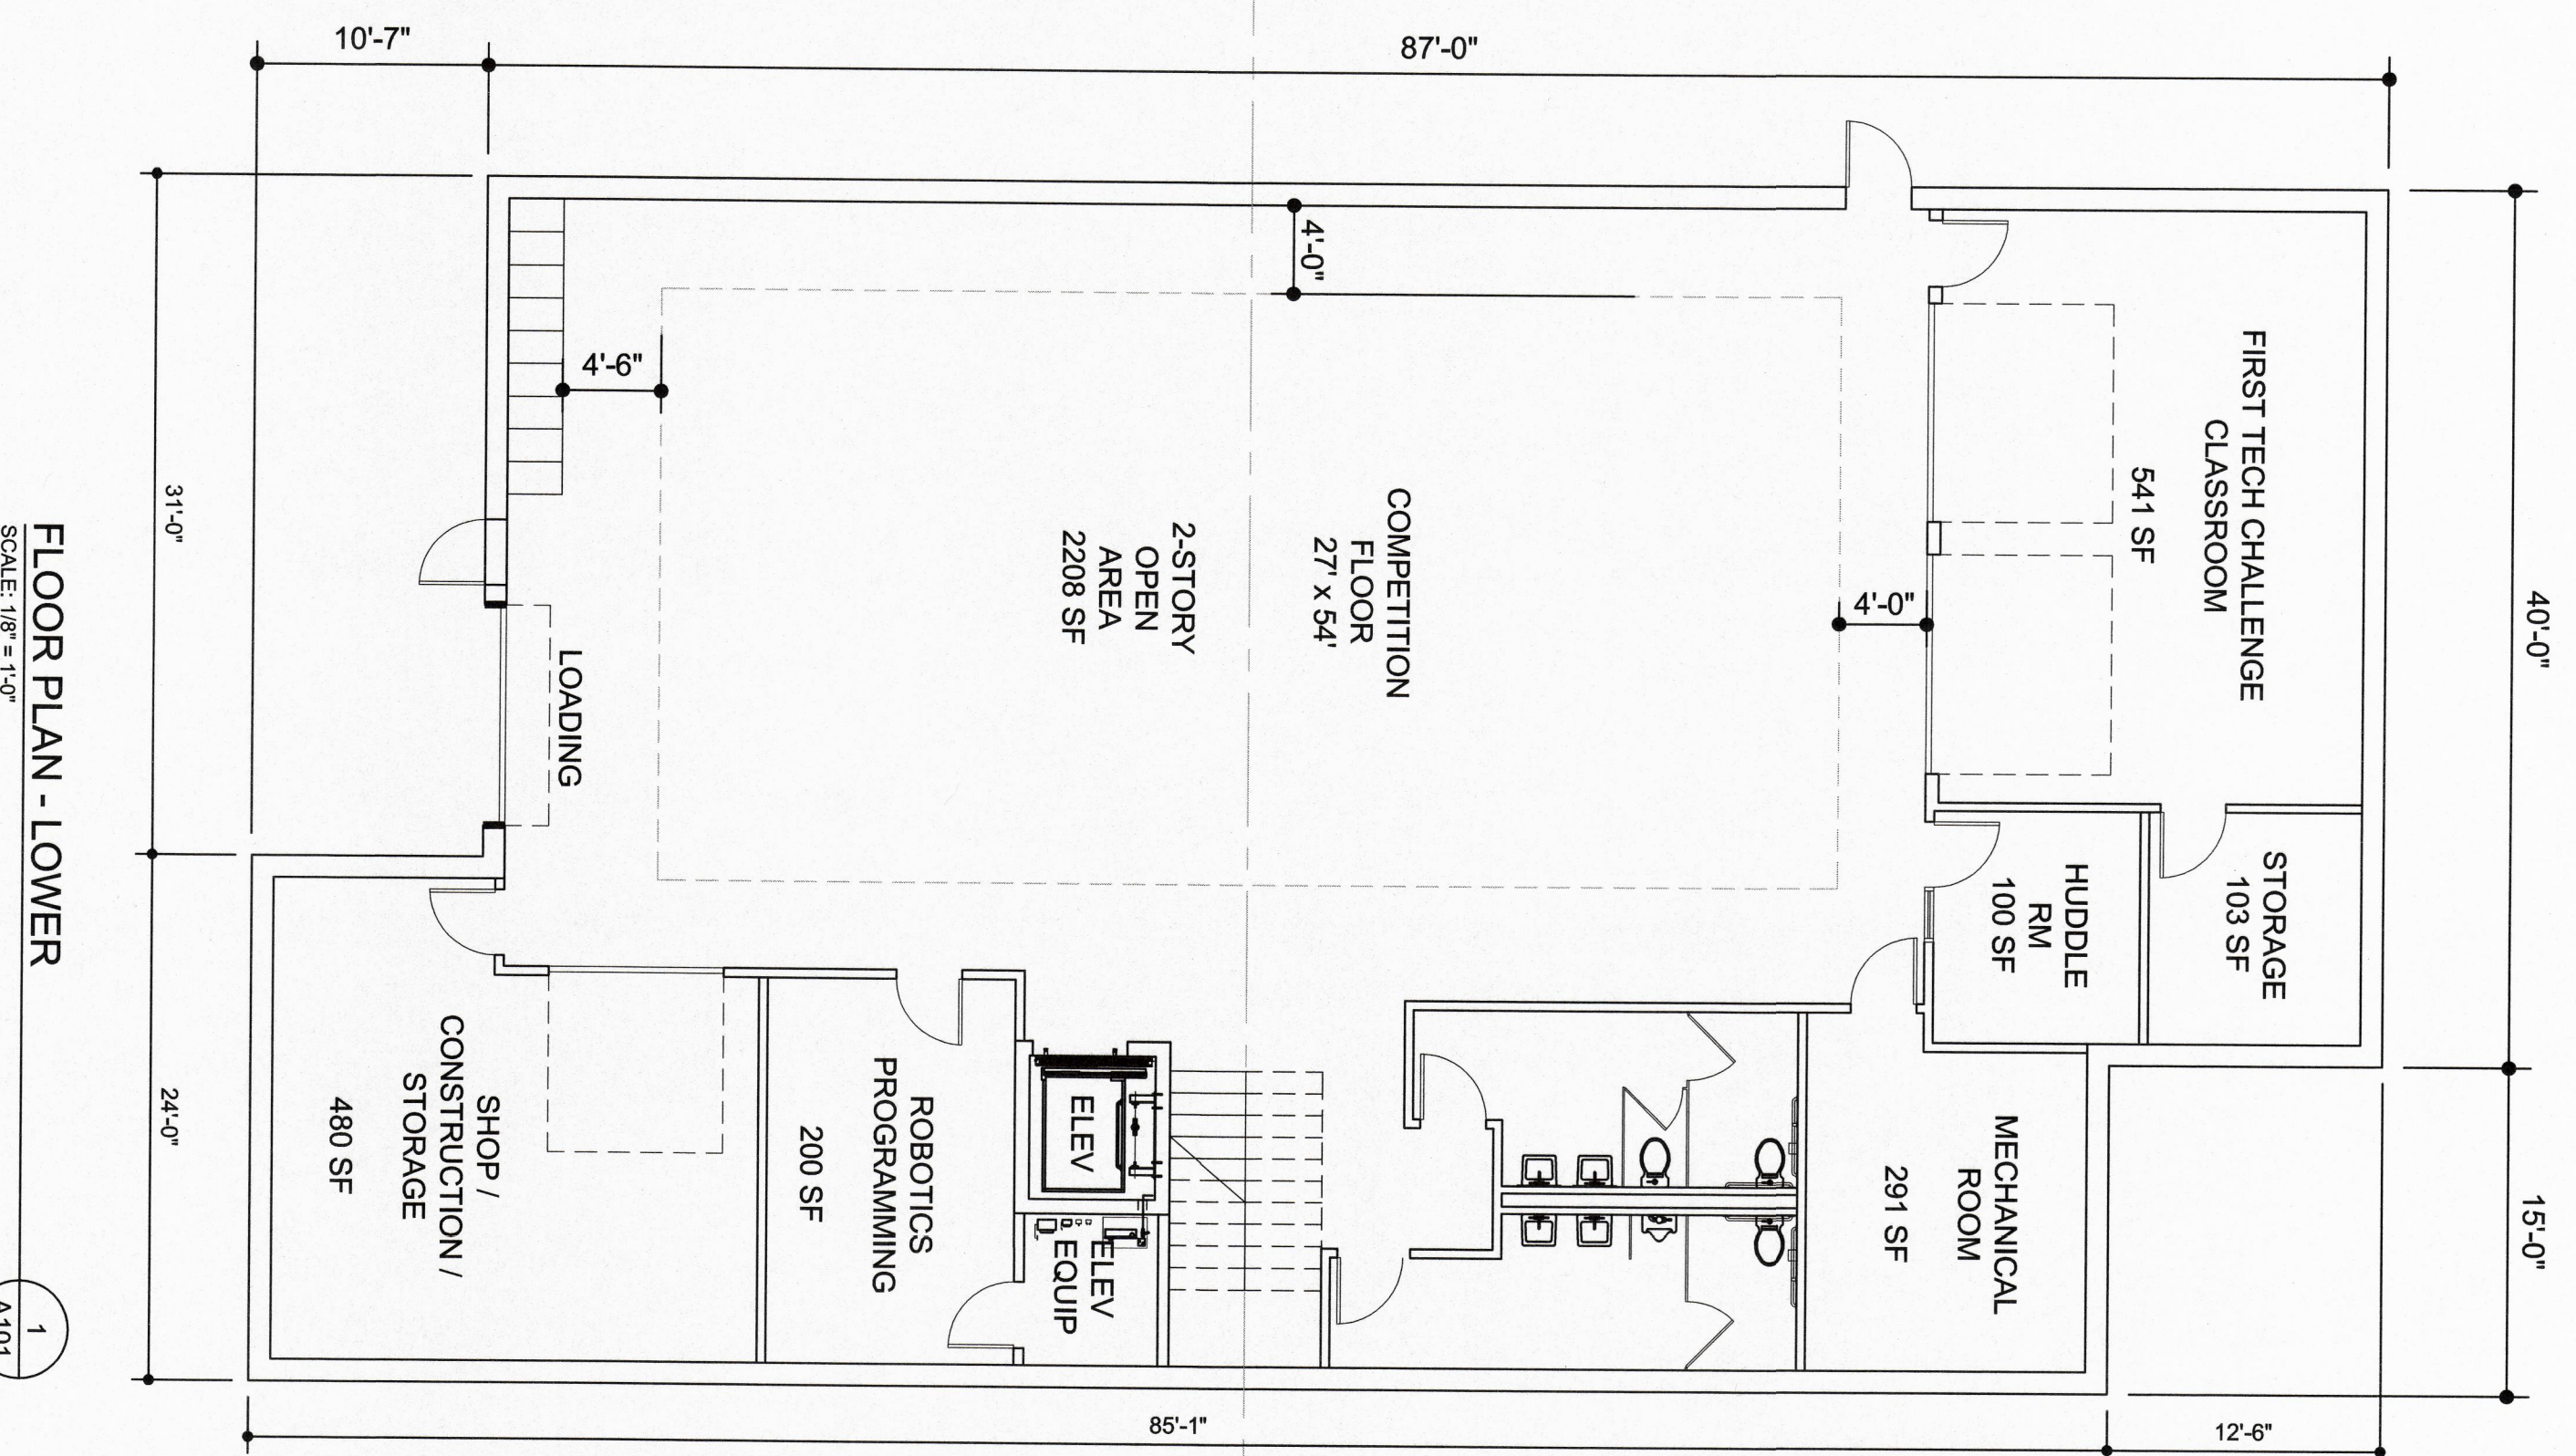

LOWER LEVEL AREA =
4890 SF
TOTAL AREA =
7794 SF

FLOOR PLAN - UPPER
SCALE: 1/8" = 1'-0"
2
A101

FLOOR PLAN - LOWER
SCALE: 1/8" = 1'-0"
1
A101

RECEIVED
OCT 2 1 2016

CINCINNATI HILLS CHRISTIAN ACADEMY
New Research & Innovation Center
8283 EAST KEMPER ROAD, CINCINNATI, OH 45249



DATE	10/21/2016
ISSUED	ZONING - B2A
SCALE	AS NOTED
PROJECT NO.	82072206
DATE	10/21/2016
SHEET #	A101