

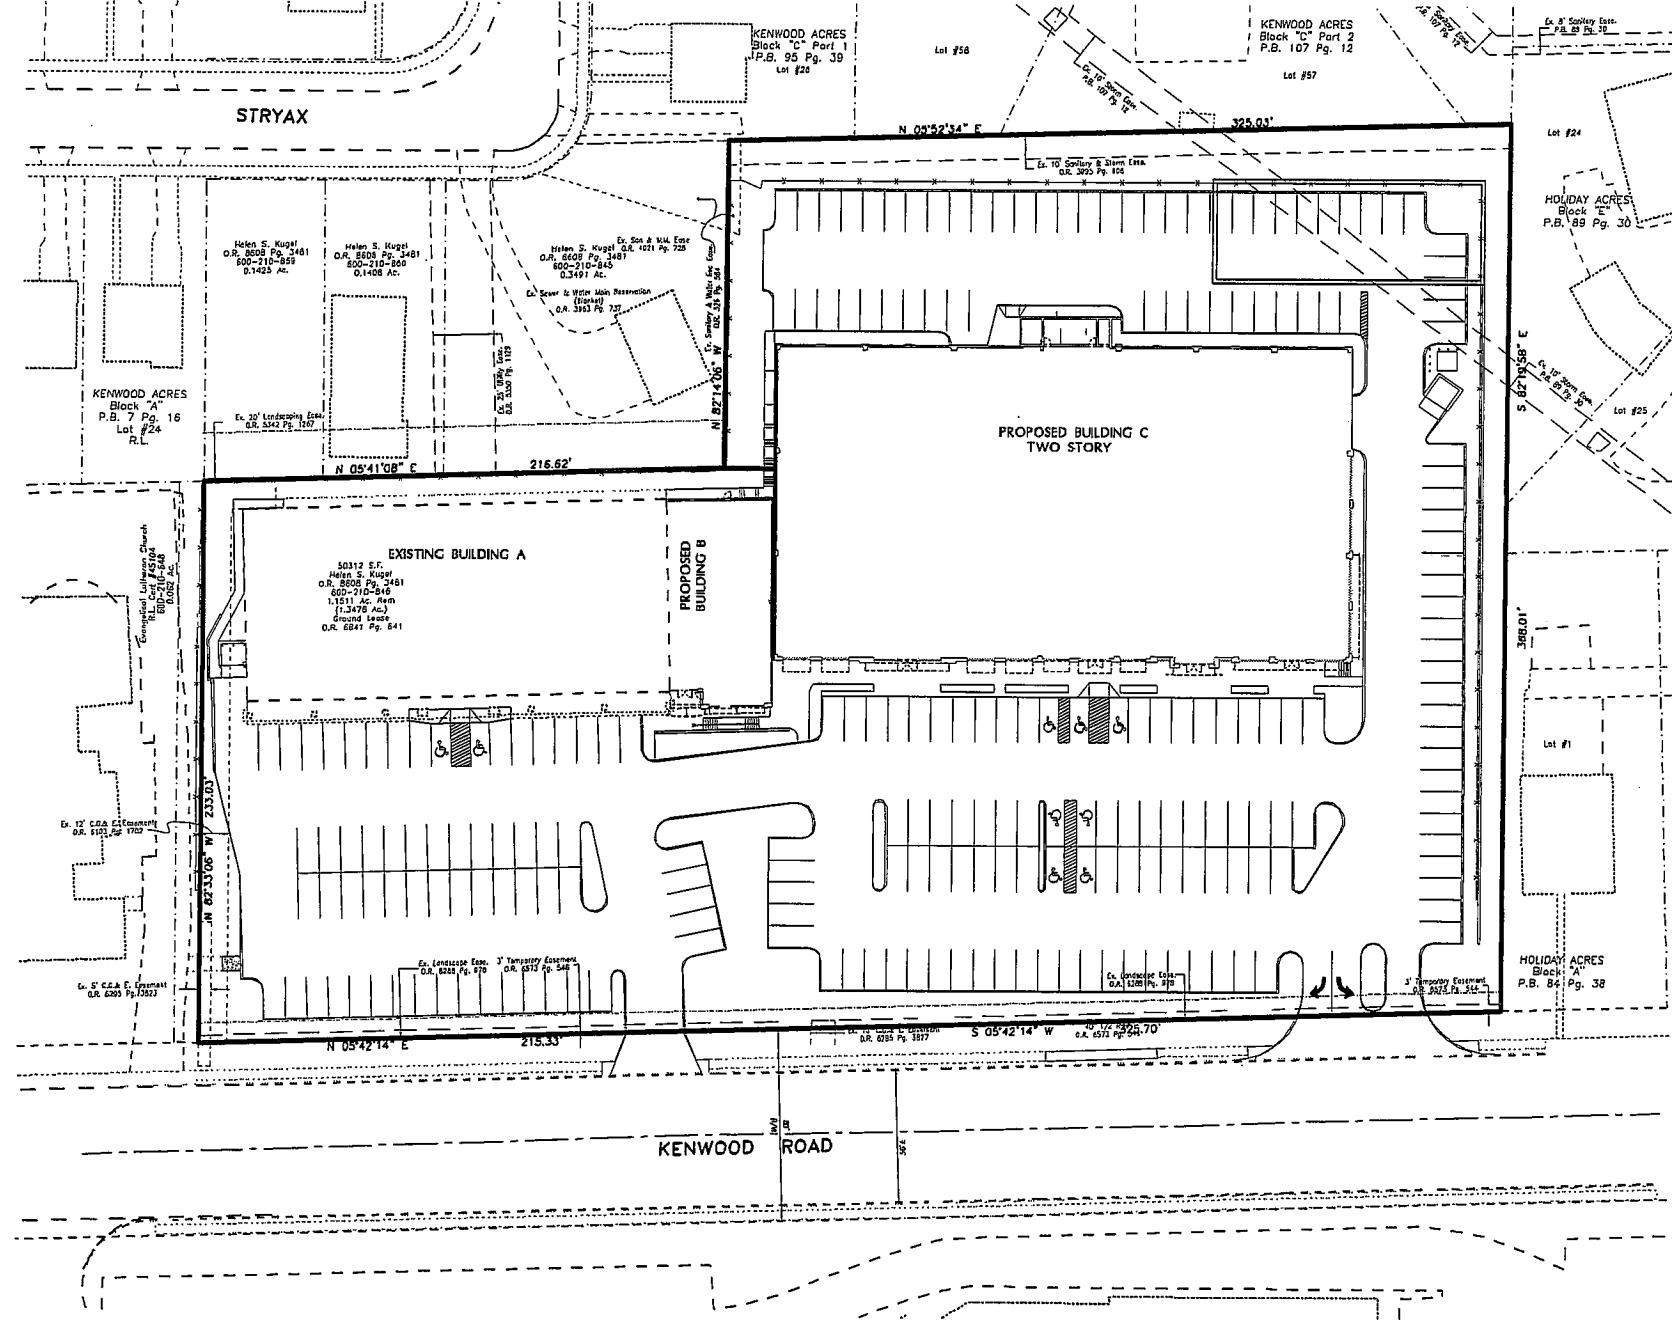


Plot Line: Oct 09, 2008 - 2:32pm
 Drawing name: A:\000000000-0000\000\00000000-000 Overall - Overall

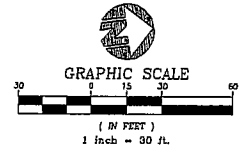

THIS DOCUMENT AND ALL RELATED FILES, INCLUDING ELECTRONIC DATA, ARE THE PROPERTY OF bayer becker ARCHITECTS AND ENGINEERS, INC. AND WILL BE FURNISHED TO YOU UNDER LICENSE ONLY. IT IS TO BE USED ONLY FOR THE PROJECT AND SITE SPECIFICALLY IDENTIFIED IN THESE DOCUMENTS. ANY REPRODUCTION, DISTRIBUTION, OR USE OF THIS DOCUMENT OR ANY INFORMATION CONTAINED HEREIN WITHOUT THE WRITTEN PERMISSION OF bayer becker ARCHITECTS AND ENGINEERS, INC. IS PROHIBITED.

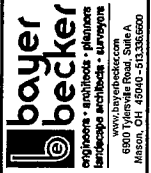


engineers • architects • planners
 landscape architects • interior
 6800 Taylor Road, Suite A
 Mason, OH 45040-5133/3600

Overall: 050400-000 OVERALL
 Drawn by: GJK
 Check ed by:
 Title Use: 10-4-06
 Sheet:

KENWOOD PLACE
KENWOOD ROAD
 SECTION 13, TOWN 4, ENTIRE RANGE 1
 SYCAMORE TOWNSHIP
 HAMILTON COUNTY, OHIO

SITE PLAN

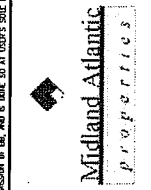

Item	Date	Drawn	Check