


STOREFRONT ELEVATION

Scale: N.T.S.

EXISTING SIGN A & B

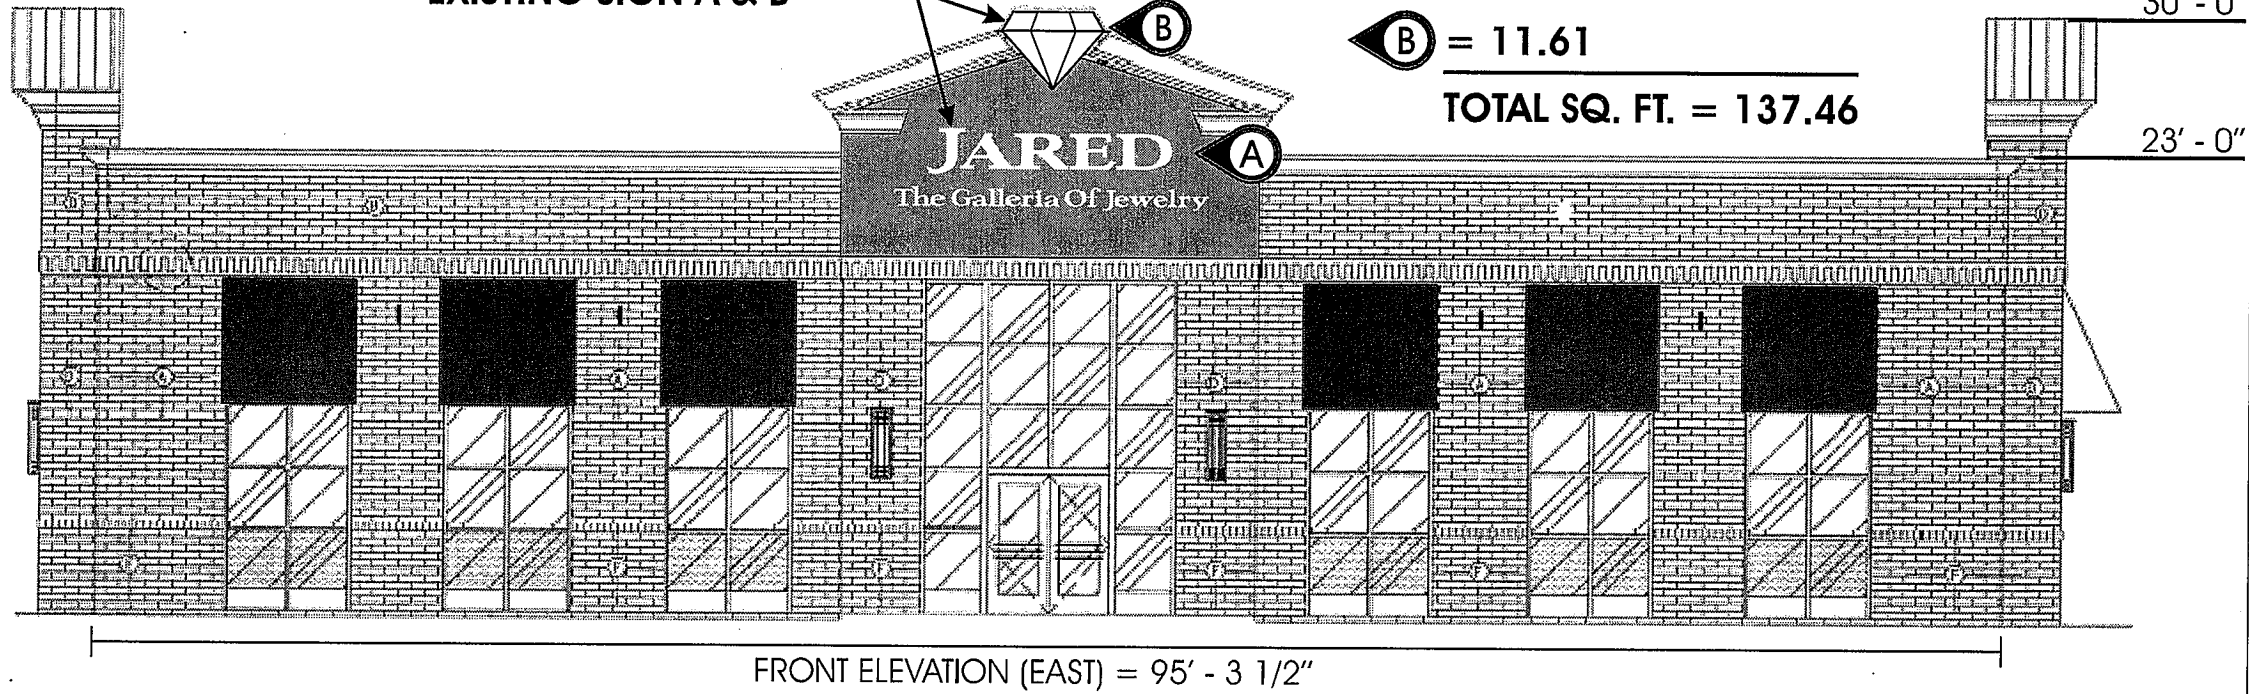


Ⓐ = 50.99 SQ FT

Ⓛ = 37.43 x 2 = 74.86

Ⓑ = 11.61

TOTAL SQ. FT. = 137.46

FRONT ELEVATION (EAST) = 95' - 3 1/2"

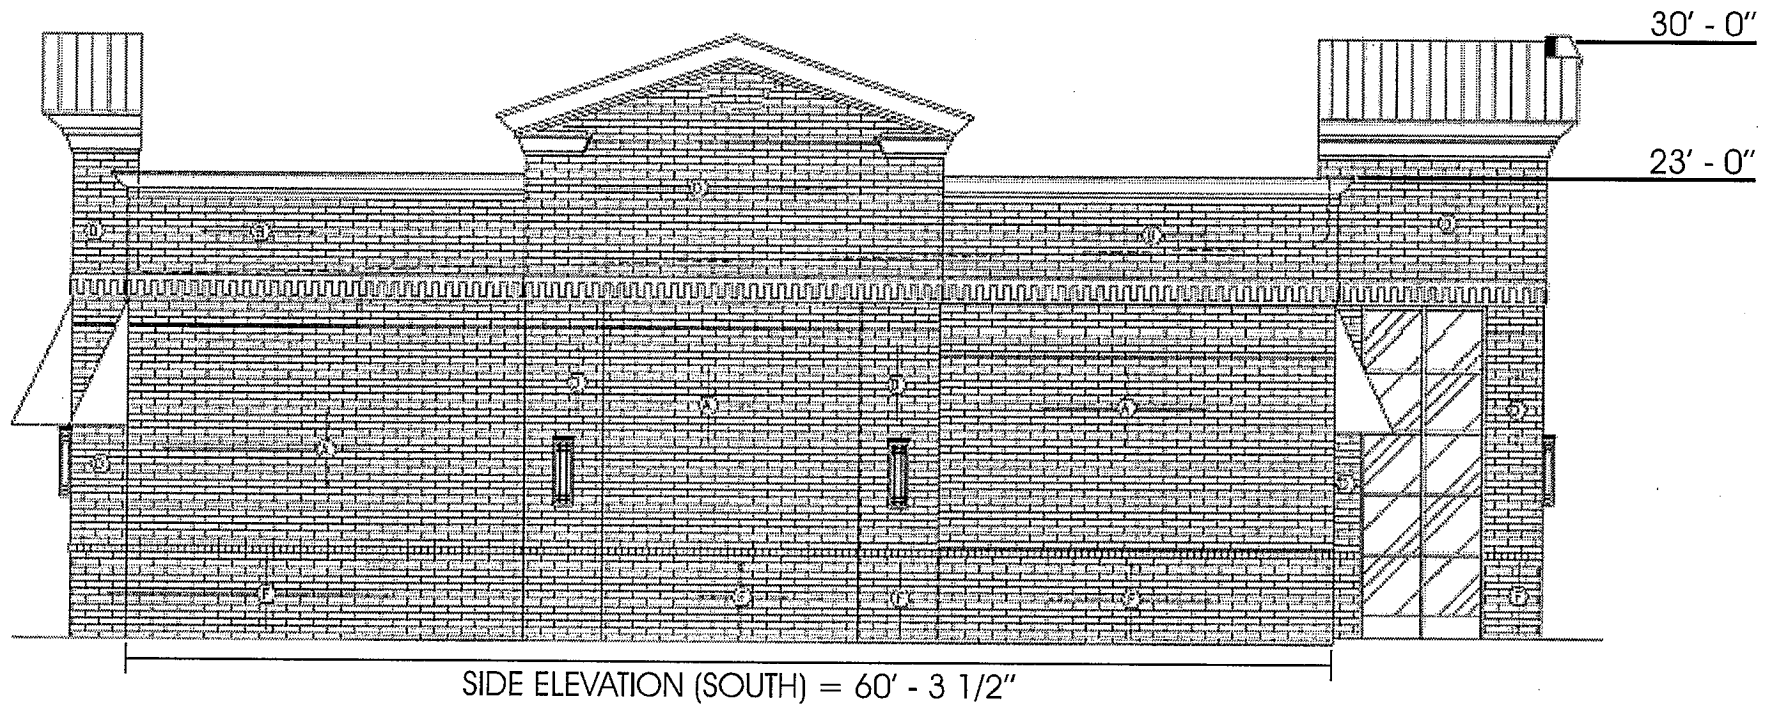

SIDE ELEVATION (SOUTH) = 60' - 3 1/2"

Ⓐ J28-10.5FL LED  
Qty - 1

Ⓑ J60DIA  
Qty - 1

Ⓛ J24-9FL LED  
Qty - 2

SYCAMORE TOWNSHIP  
PLANNING & ZONING  
AUG 22 2011  
RECEIVED



308 Crossfield Drive Versailles, KY 40383  
Ph: 859-879-1199 Fx: 859-879-8683  
www.rugglessign.com

Client: **JARED 2451**

Location: SYCAMORE TOWNSHIP / CINCINNATI, OH

Date: 04/29/08 Rep: SCOTT CAMBROM

Plan issue/revision date: 06/22/07

Submittal: J 2451 Cincinnati OH v2

ACCEPTED BY: \_\_\_\_\_

DRAWN BY: \_\_\_\_\_ D.C.