



CDS ASSOCIATES, INC.
Knowledge • Expertise • Innovation

11120 Kenwood Road
Cleveland, Ohio 45242-1818

(614) 513-2911, 1700


(614) 513-2911, 1956

7000 Dixie Highway
Elyria, Kentucky 41012


(614) 859-525, 0544

(614) 859-525, 0561


www.cds-assoc.com

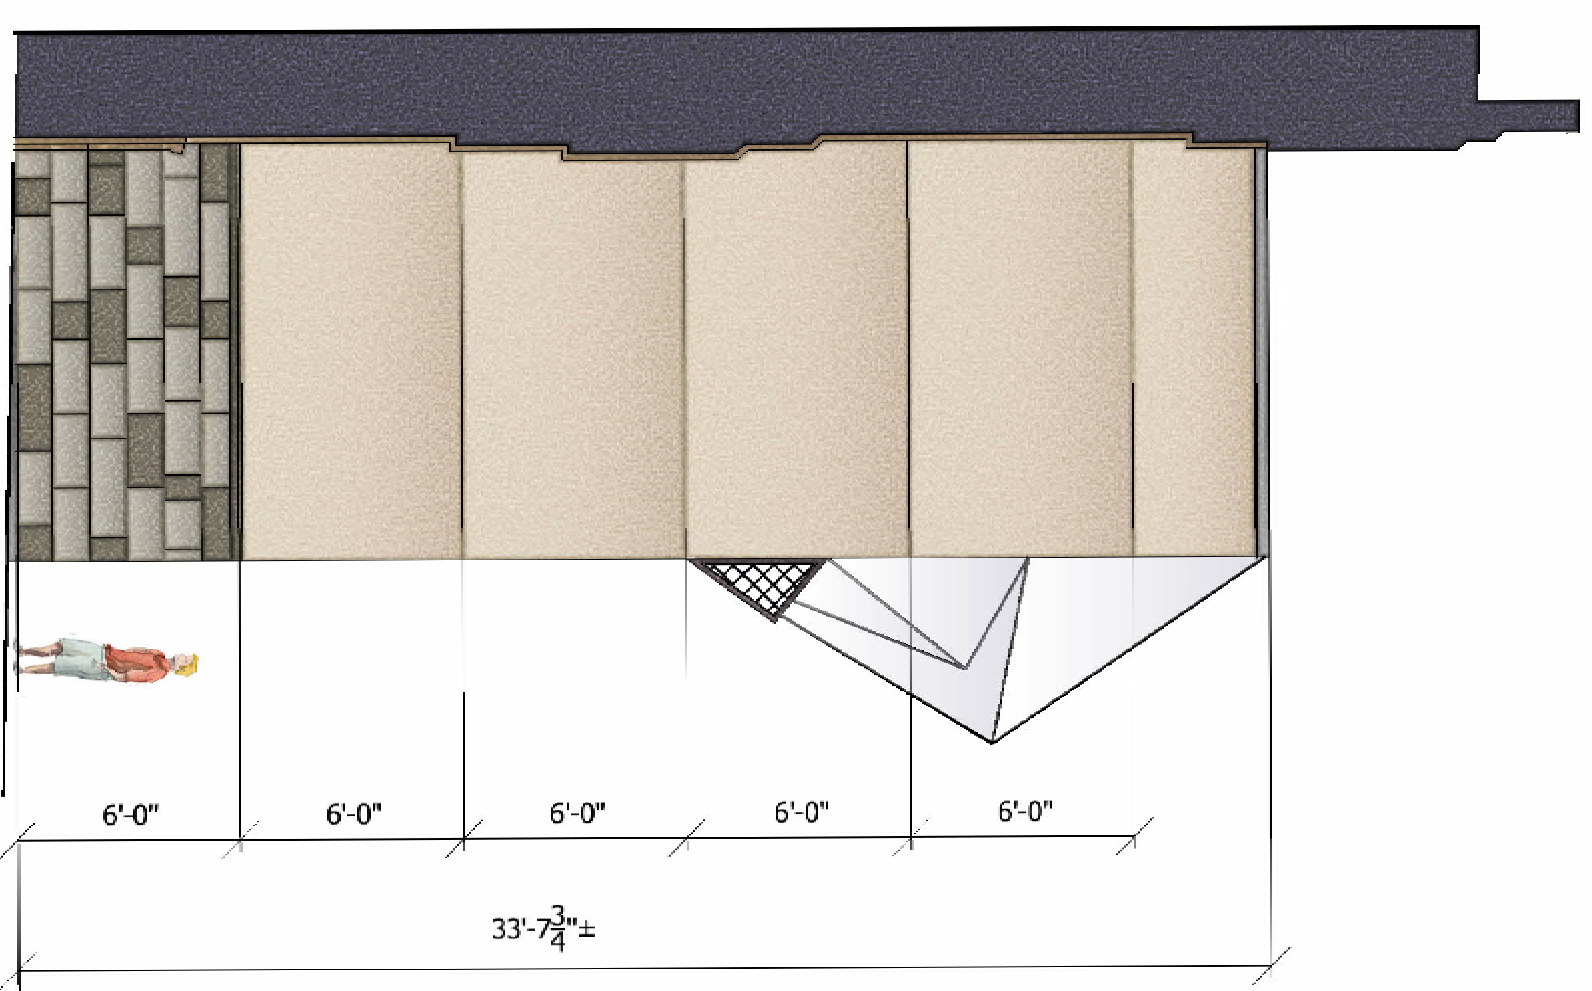

3 LEFT ELEVATION
SCALE: NTS

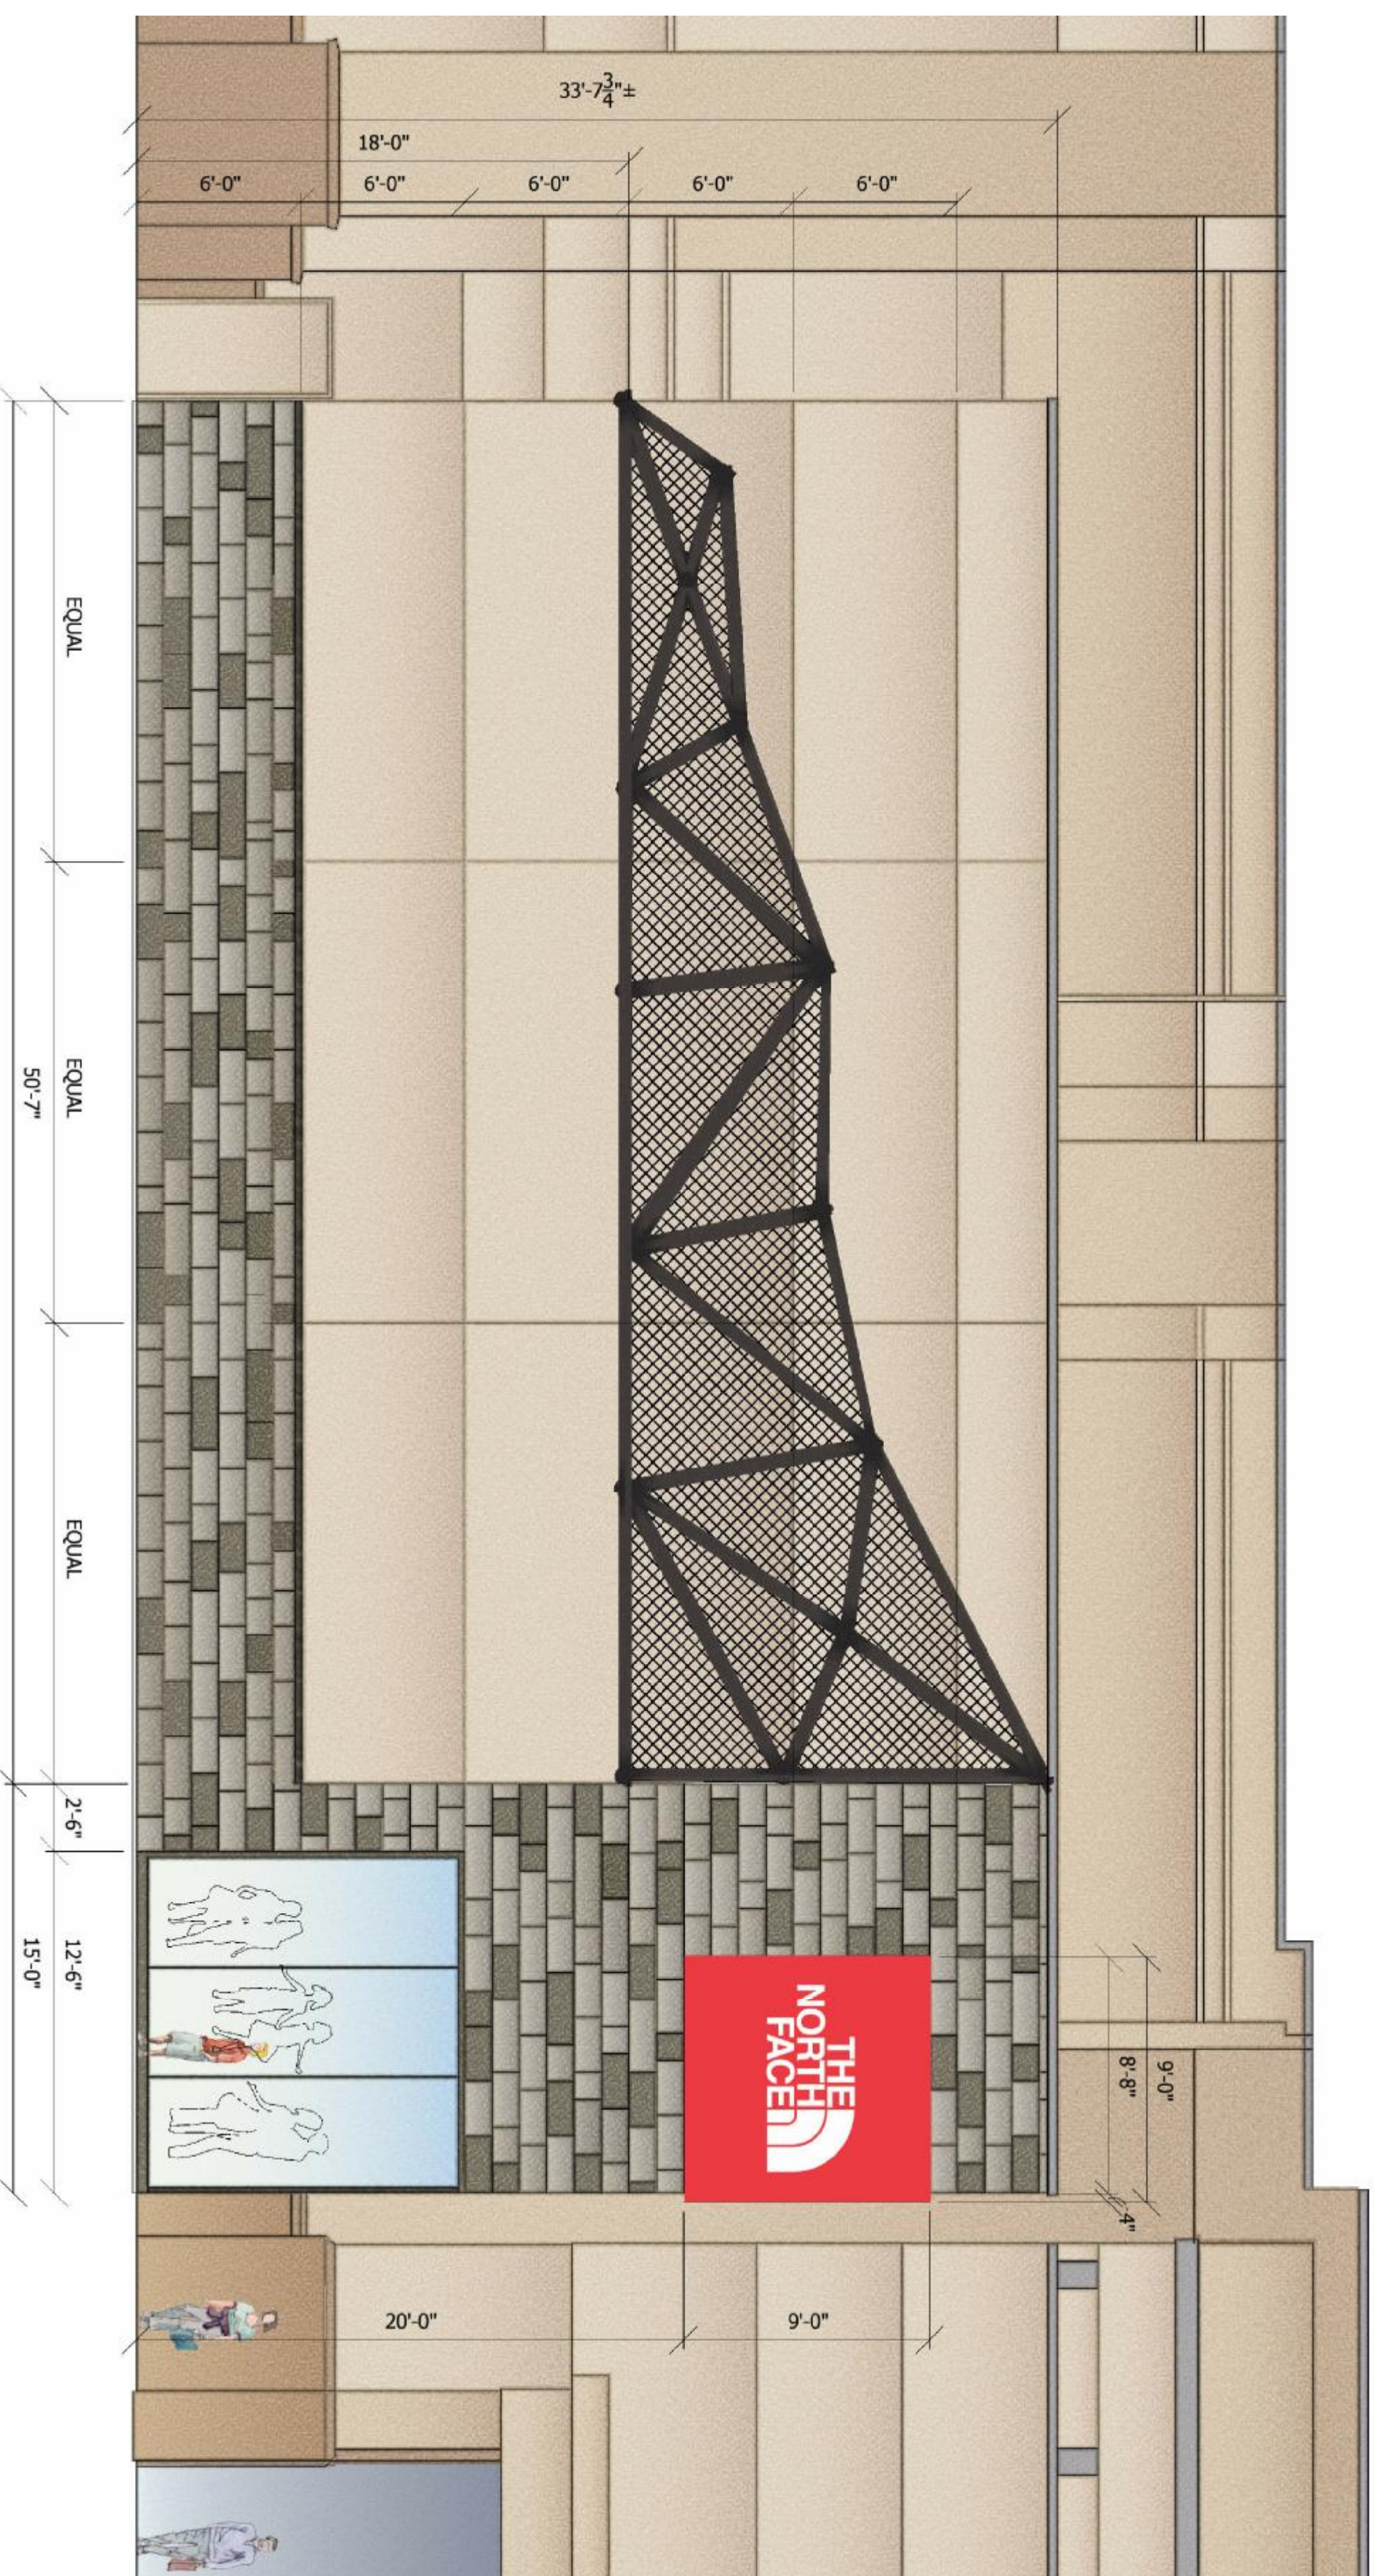

2 FRONT ELEVATION
SCALE: NTS

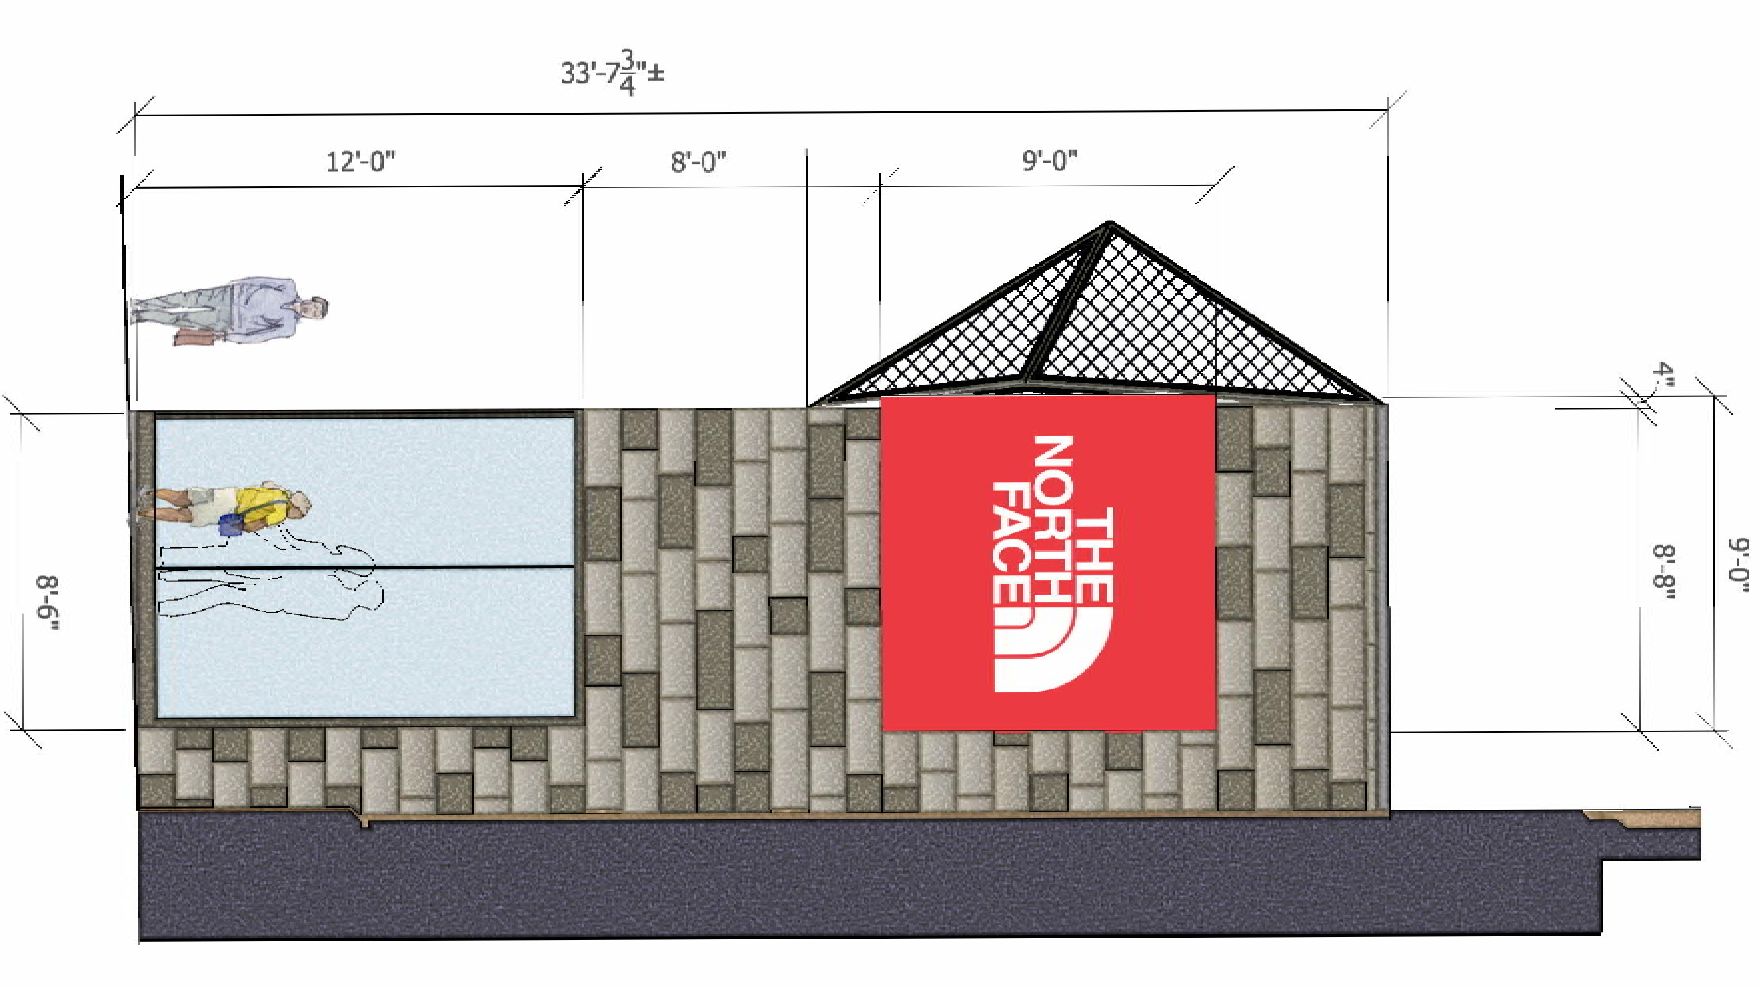

1 RIGHT ELEVATION
SCALE: NTS

02.18.14

Elevation Renderings

Kenwood Towne Centre- Northface signage