


ISSUE	DATE
PRELIMINARY ISSUE	11 DEC 2015
TENANT REVIEW	15 DEC 2015
OWNER PLAN REVISIONS	27 JAN 2016
PUD SUBMITTAL	02 FEB 2016
FINAL TENANT DRAWINGS	15 FEB 2016


COPYRIGHT:
 PHOENIX ARCHITECTURE, LLC
 PROJ MANAGER: JW / TM
 JOB NO. 008827.01

WALL SECTIONS

A6.02

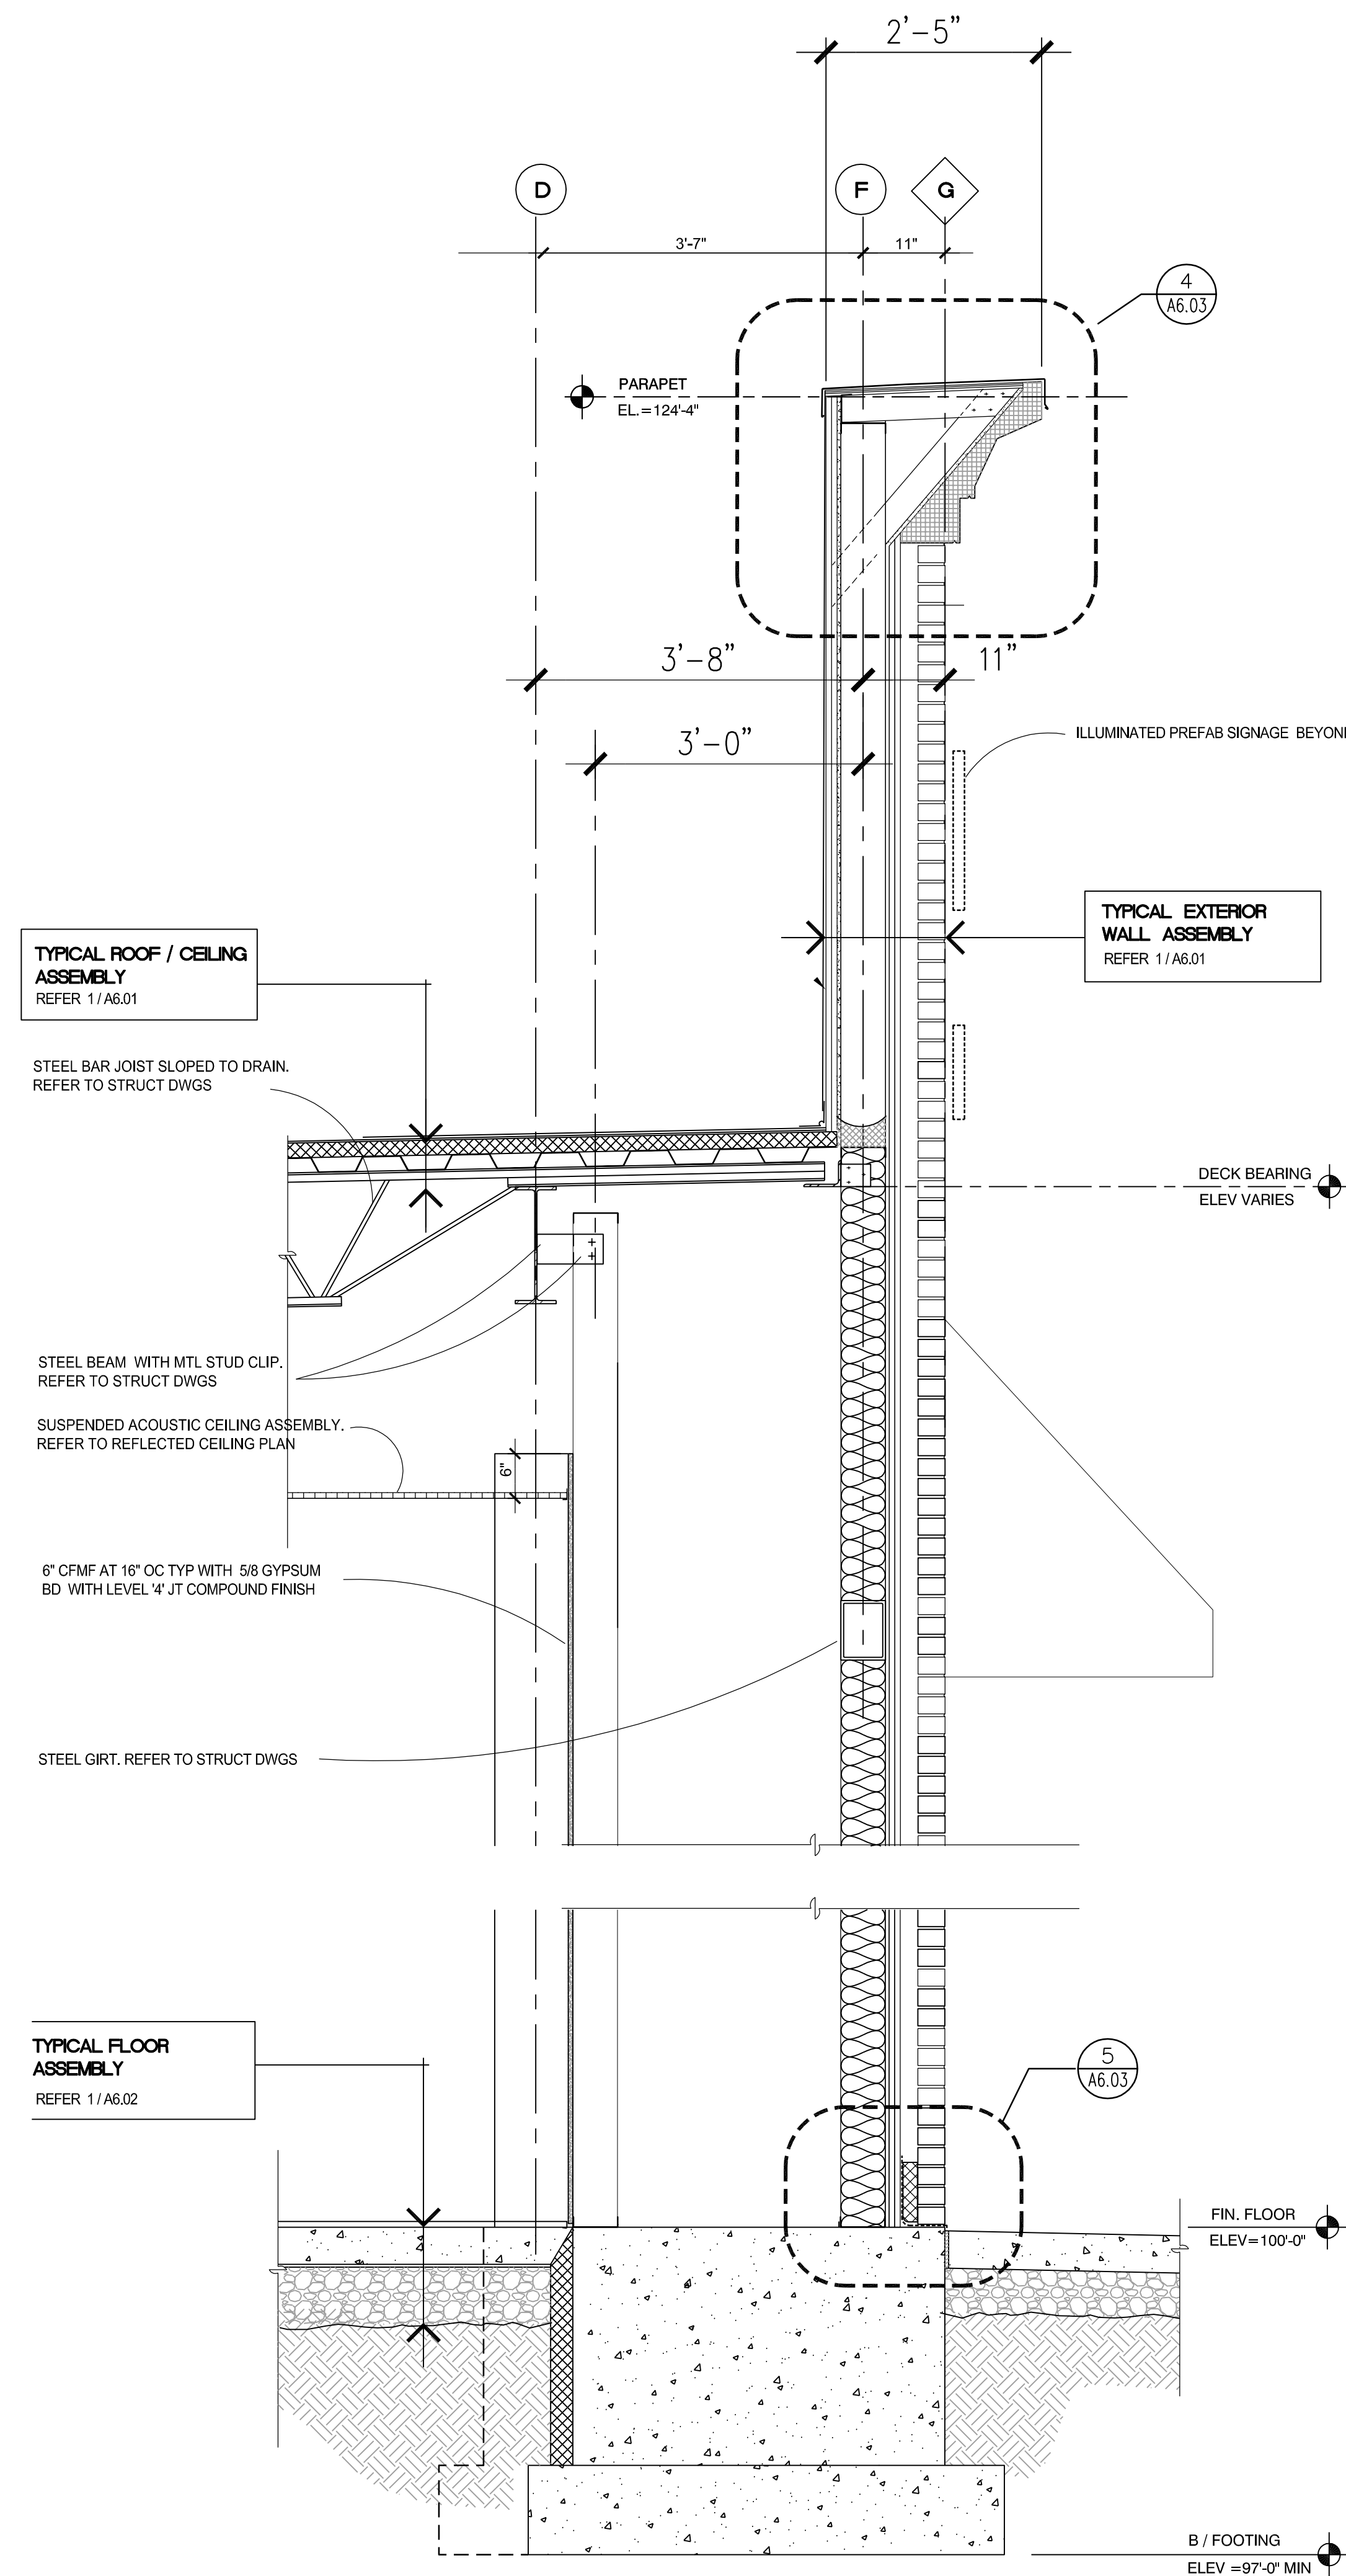

2 BUILDING SECTION
 SCALE: 3/4"=1'-0"

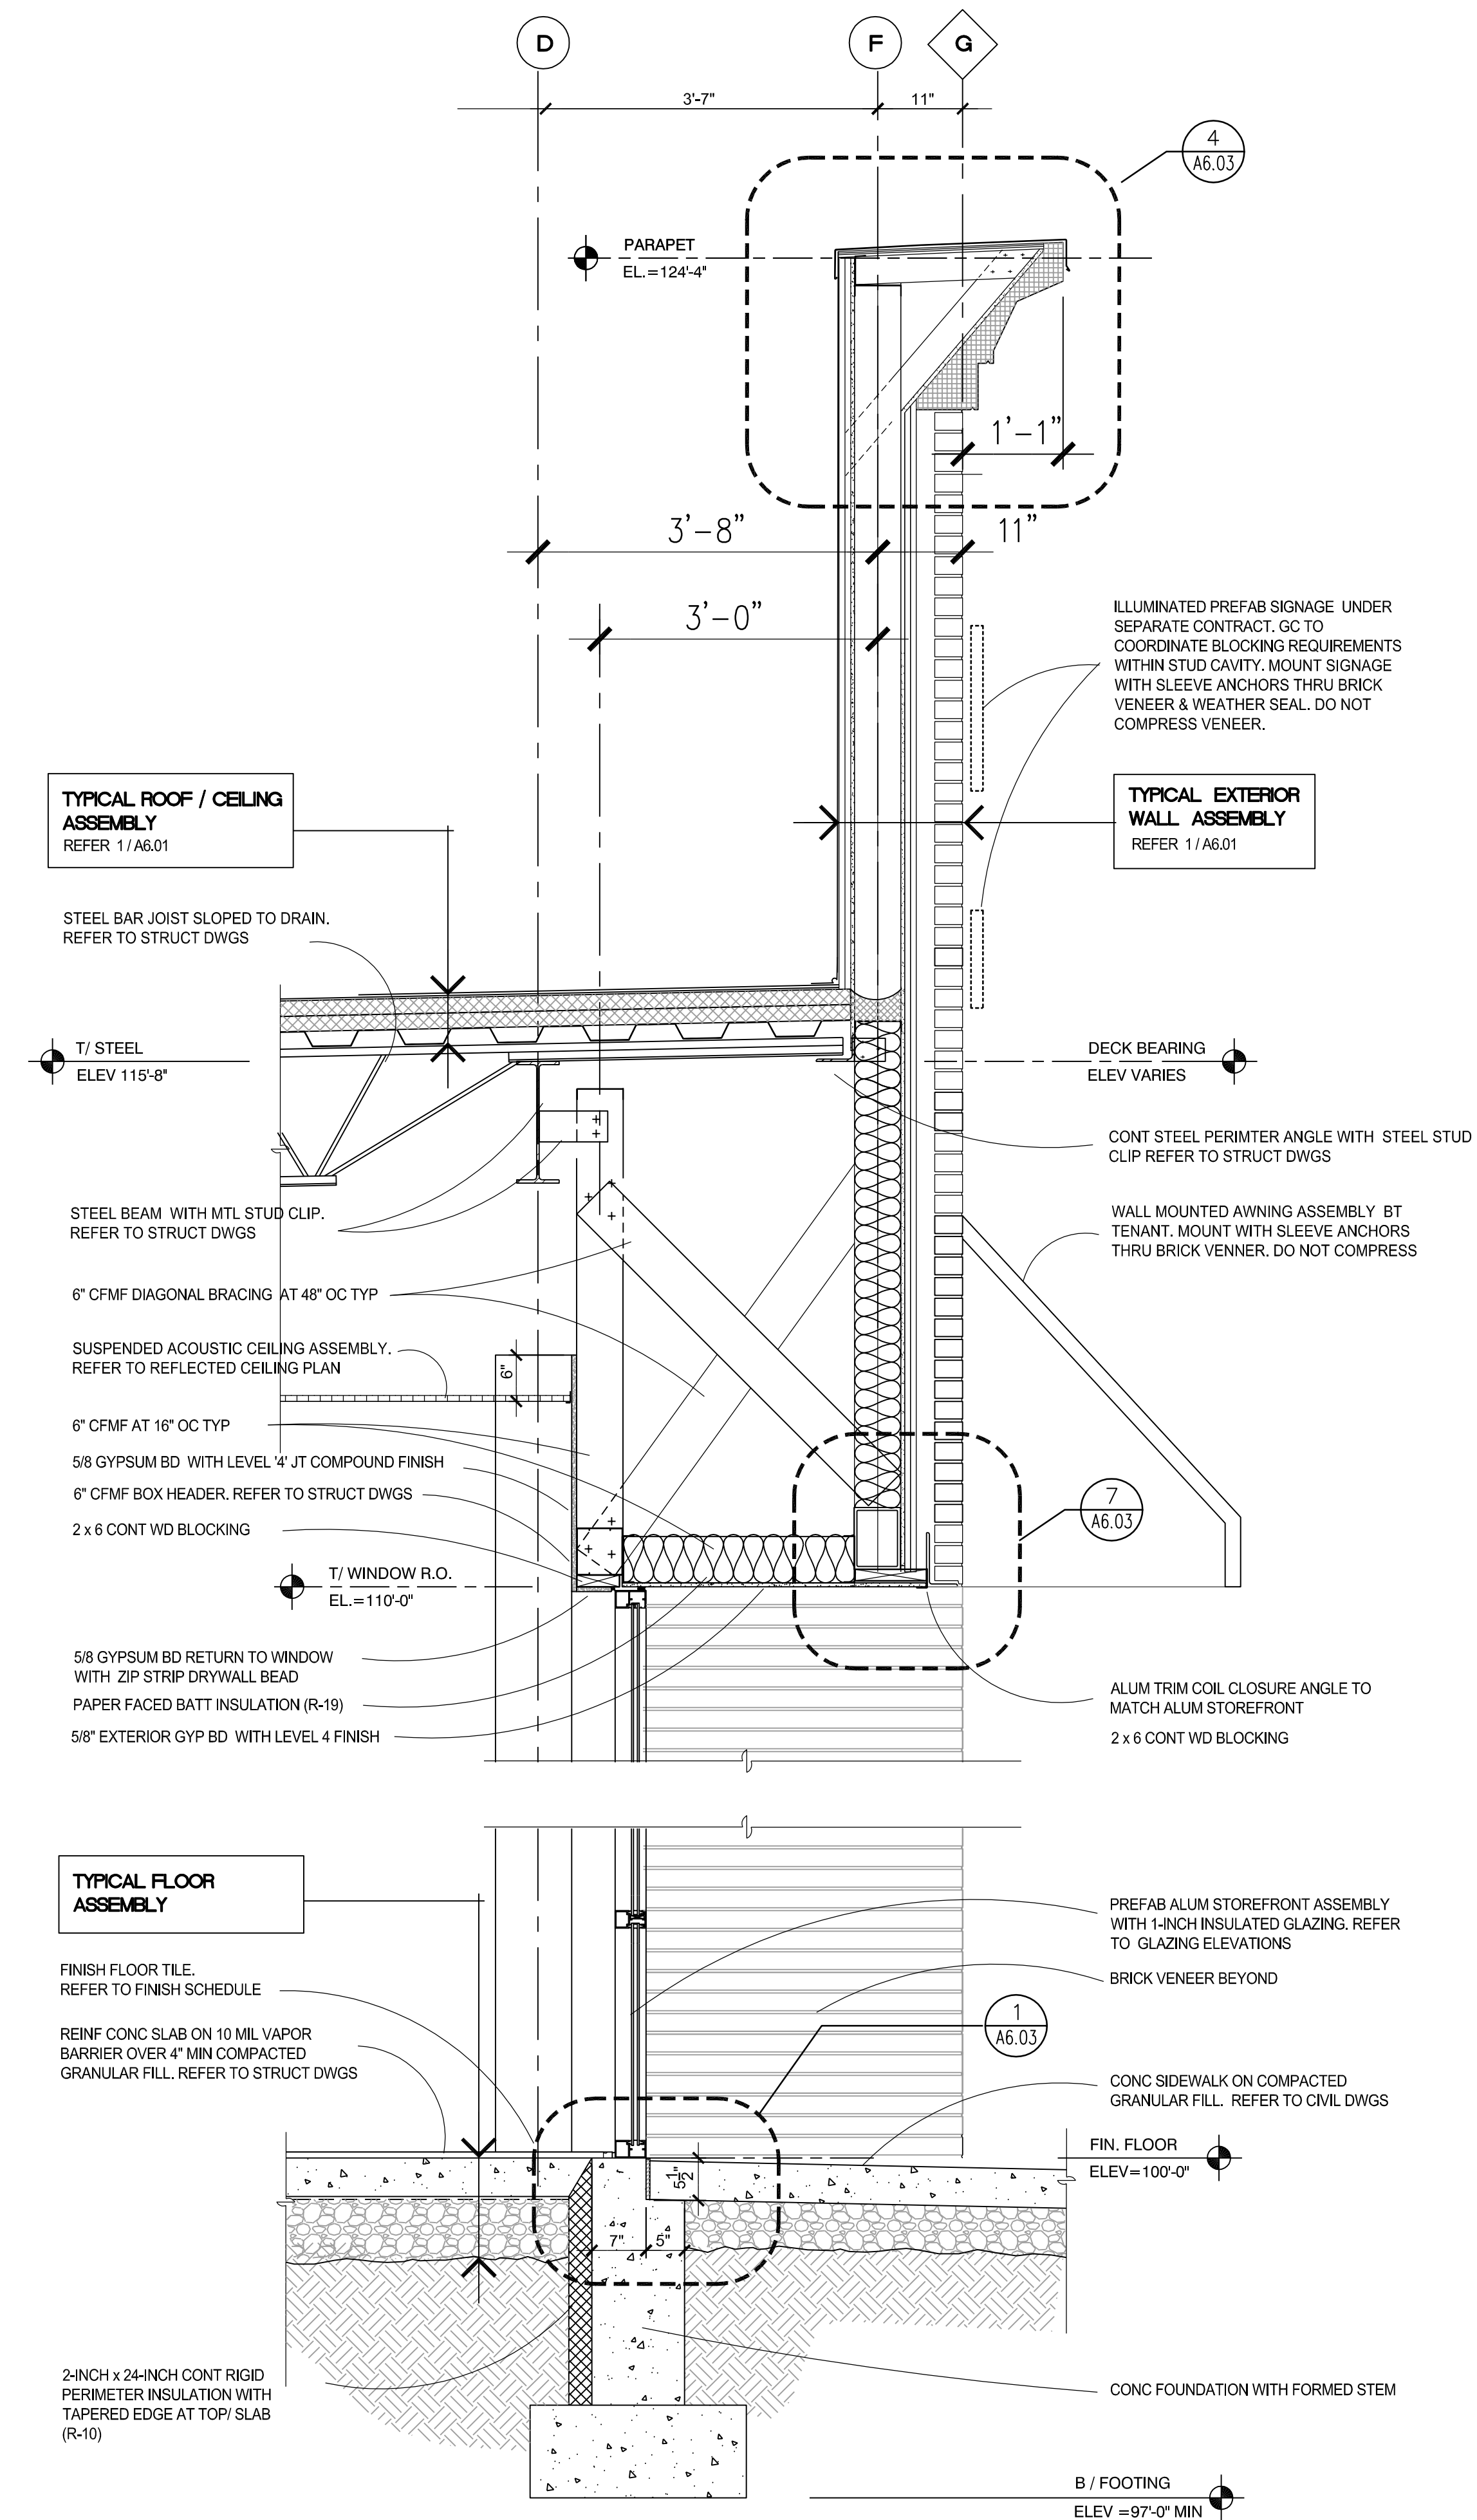

1 BUILDING SECTION
 SCALE: 3/4"=1'-0"