




4 BUILDING SECTION THROUGH AUDITORIUM (GME ZONING)
ZG-A006 3/32" = 1'-0"

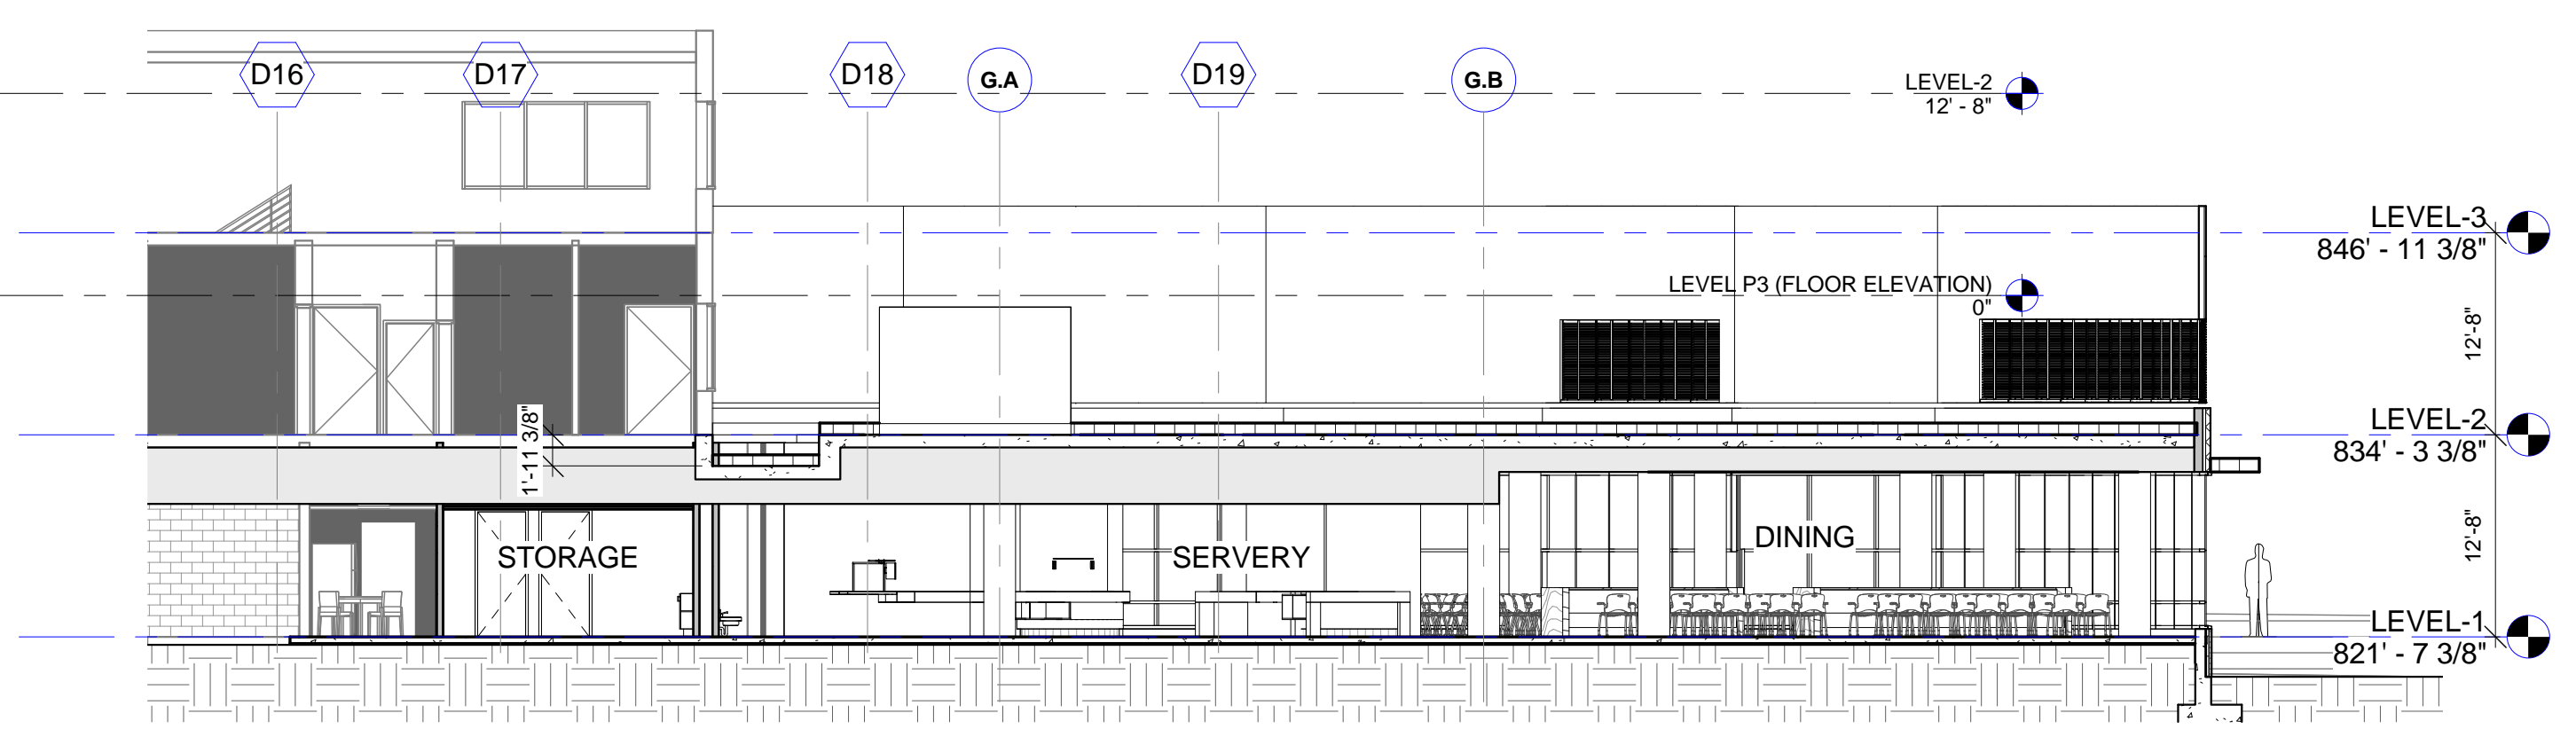

3 BUILDING SECTION THROUGH DINING (GME ZONING)
ZG-A006 3/32" = 1'-0"

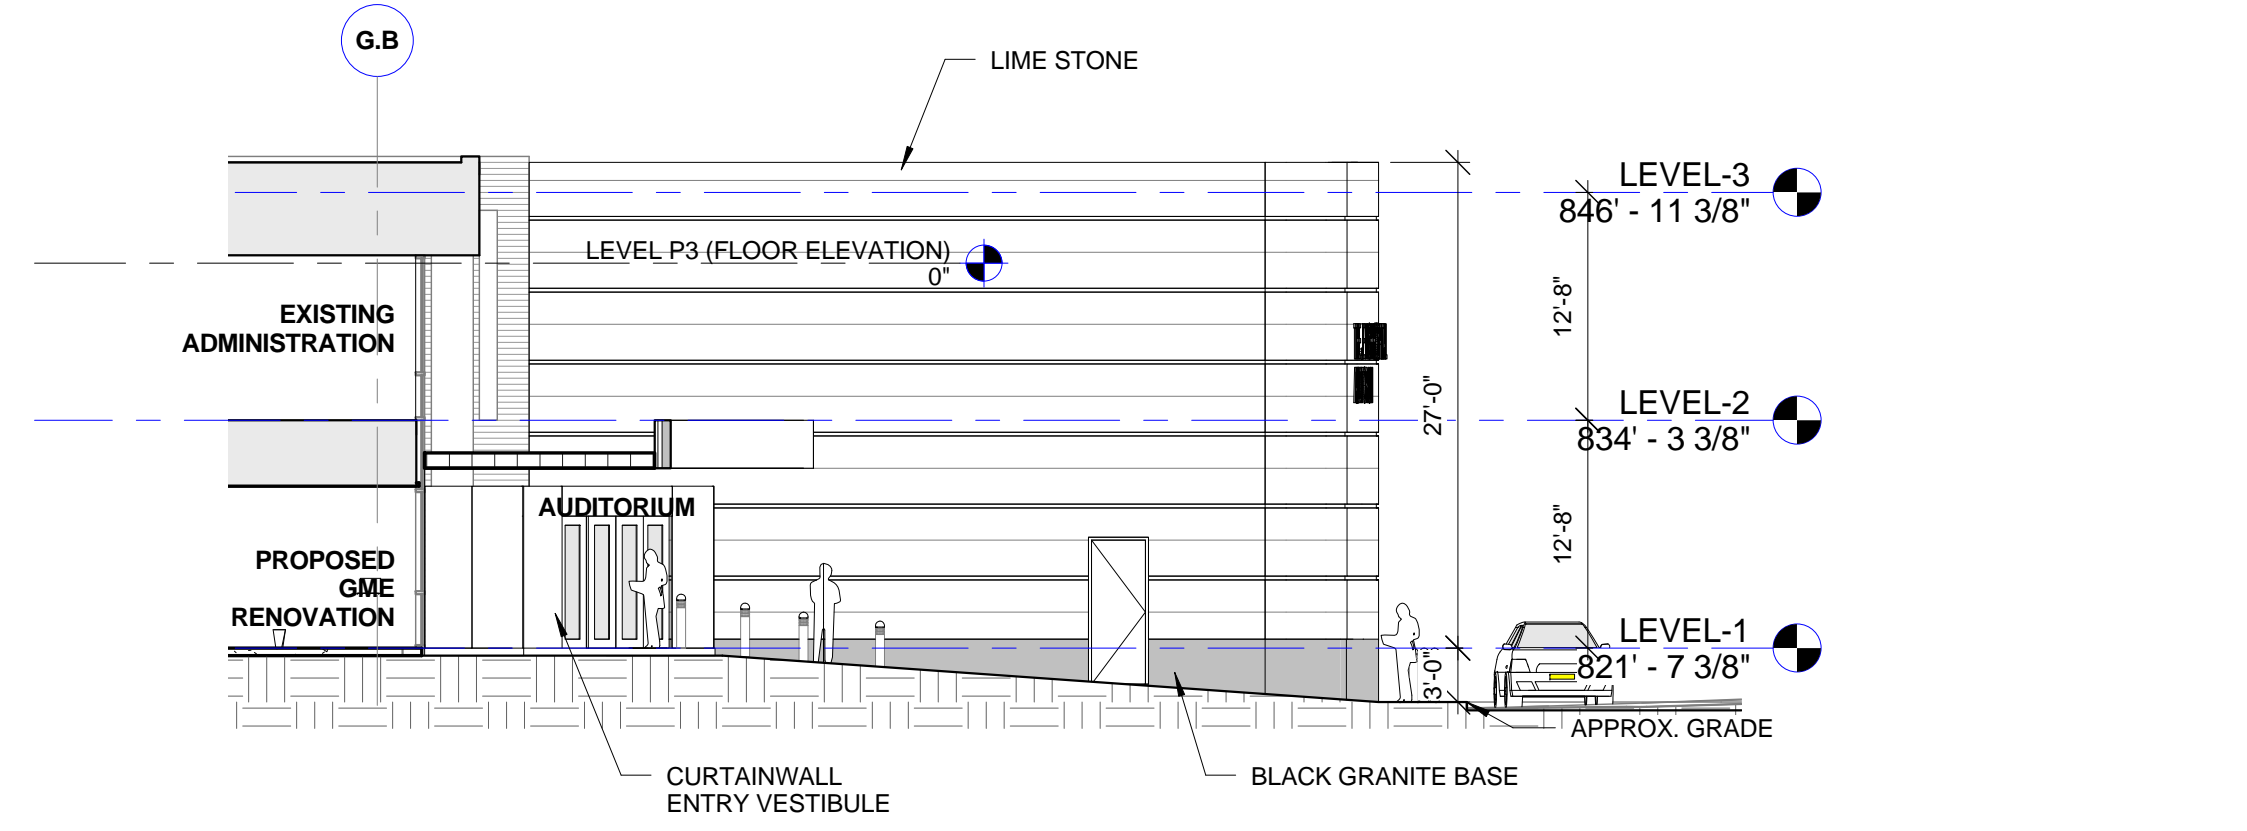

2 GME SOUTH ELEVATION AND ENTRY Copy 1
ZG-A006 3/32" = 1'-0"

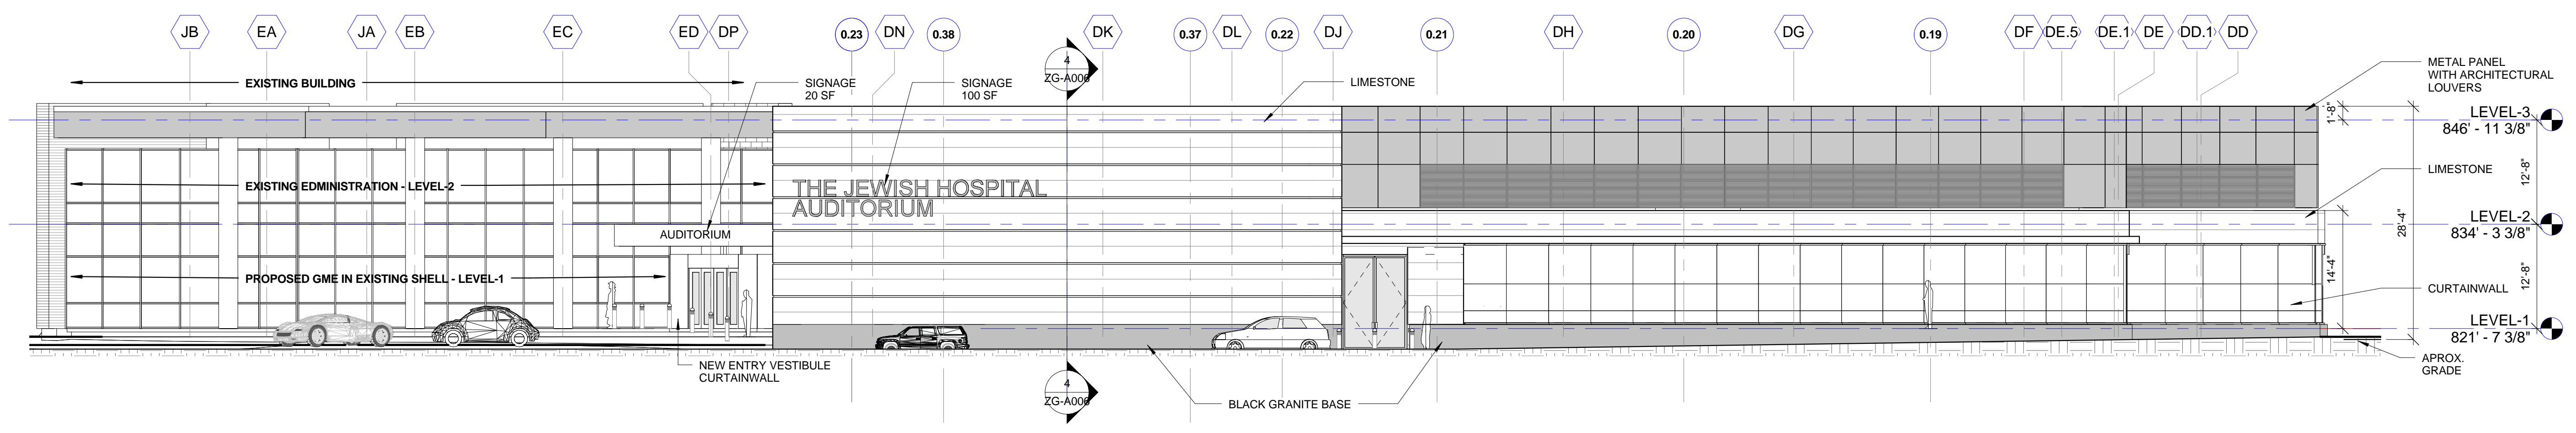

1 GME EAST ELEVATION (GME ZONING)
ZG-A006 3/32" = 1'-0"

ISSUANCES

| No. | Description | Date |
|-----|-------------|------|
| | | |
| | | |
| | | |
| | | |

| | |
|--------------------|---------------------------------|
| DRAWN BY Author | PRELIMINARY DRAWING ONLY |
| CHECKED BY Checker | |
| CLIENT NO. | |
| PROJECT NO. 4743 | NOT TO BE USED FOR CONSTRUCTION |

| | |
|--------------------------------|------------|
| BUILDING ELEVATION AND SECTION | |
| ZG-A006 | |
| Date: | 09.19.2013 |