

BR-1 - GLEN GERY SUMMERSET
MODULAR BRICK

BR-2 - BASE STONE - ARRISCRAFT
RENAISSANCE STONE SANDRIFT
ROCKFACE TEXTURE

ST-1 - GLEN GERY LANDMARK STONE
LIMESTONE STYLE NORTH SHORE COLOR

E-1 - SENERGY COLOR #427 OATMEAL
(FINE FINISH)

MR-1 - CARLISLE OR EQUAL STANDING
SEAM ROOF MEDIUM BRONZE

MF-1 - TO MATCH CARLISLE MEDIUM
BRONZE. FLASHING, CAP FLASHING,
D.S., SCUPPERS

P-1 - DECORATIVE SOFFIT BRACKETS
FROM LOWES OR EQUAL TO BE PAINT
TO MATCH MEDIUM BRONZE ROOF.
ROOF ACCESS LADDER TO BE PAINT
SAME COLOR.

AW-1 SUNBRELLA - CAPTAIN NAVY
REGIMENT 4962-0000

AW-2 - SUNBRELLA - COOPER NAVY
4967-0000

NOTE: MORTAR FOR ALL MASONRY &
STONE TO BE BRIMMENT C224 TYPE "N"
FOR BR-1 7 BR-2 AND TYPE "S" FOR
ST-1

DATE: 1-30-17

REVISIONS :

rev #


ALL ARCHITECTURE, INC. HAS
DESIGNED AND DRAWN THESE PLANS
AND SPECIFICATIONS IN ACCORDANCE
WITH THE PROFESSIONAL SEAL AND
LICENSED ARCHITECTURE ACTING
IN THE STATE OF OHIO. THE CLIENT
HAS REVIEWED AND APPROVED THESE
PLANS FOR CONSTRUCTION. THE
ARCHITECT ASSUMES NO LIABILITY
FOR ANY ERRORS OR OMISSIONS
HEREIN. THE ARCHITECT SHALL NOT
BE RESPONSIBLE FOR ANY
CONSTRUCTION DEFECTS OR
OTHER DEFICIENCIES OF THE
CONSTRUCTION WORKMANSHIP OF
THE WORK. THE ARCHITECT SHALL
NOT BE RESPONSIBLE FOR ANY
CONSTRUCTION DEFECTS OR
OTHER DEFICIENCIES OF THE
CONSTRUCTION WORKMANSHIP OF
THE WORK.

PROJECT NAME :

SKYLINE CHILI
10869 & 10875 MONTGOMERY ROAD
SYCAMORE TWP., OHIO 45242

A4.1 EAST ELEVATION

1/4" = 1'-0"


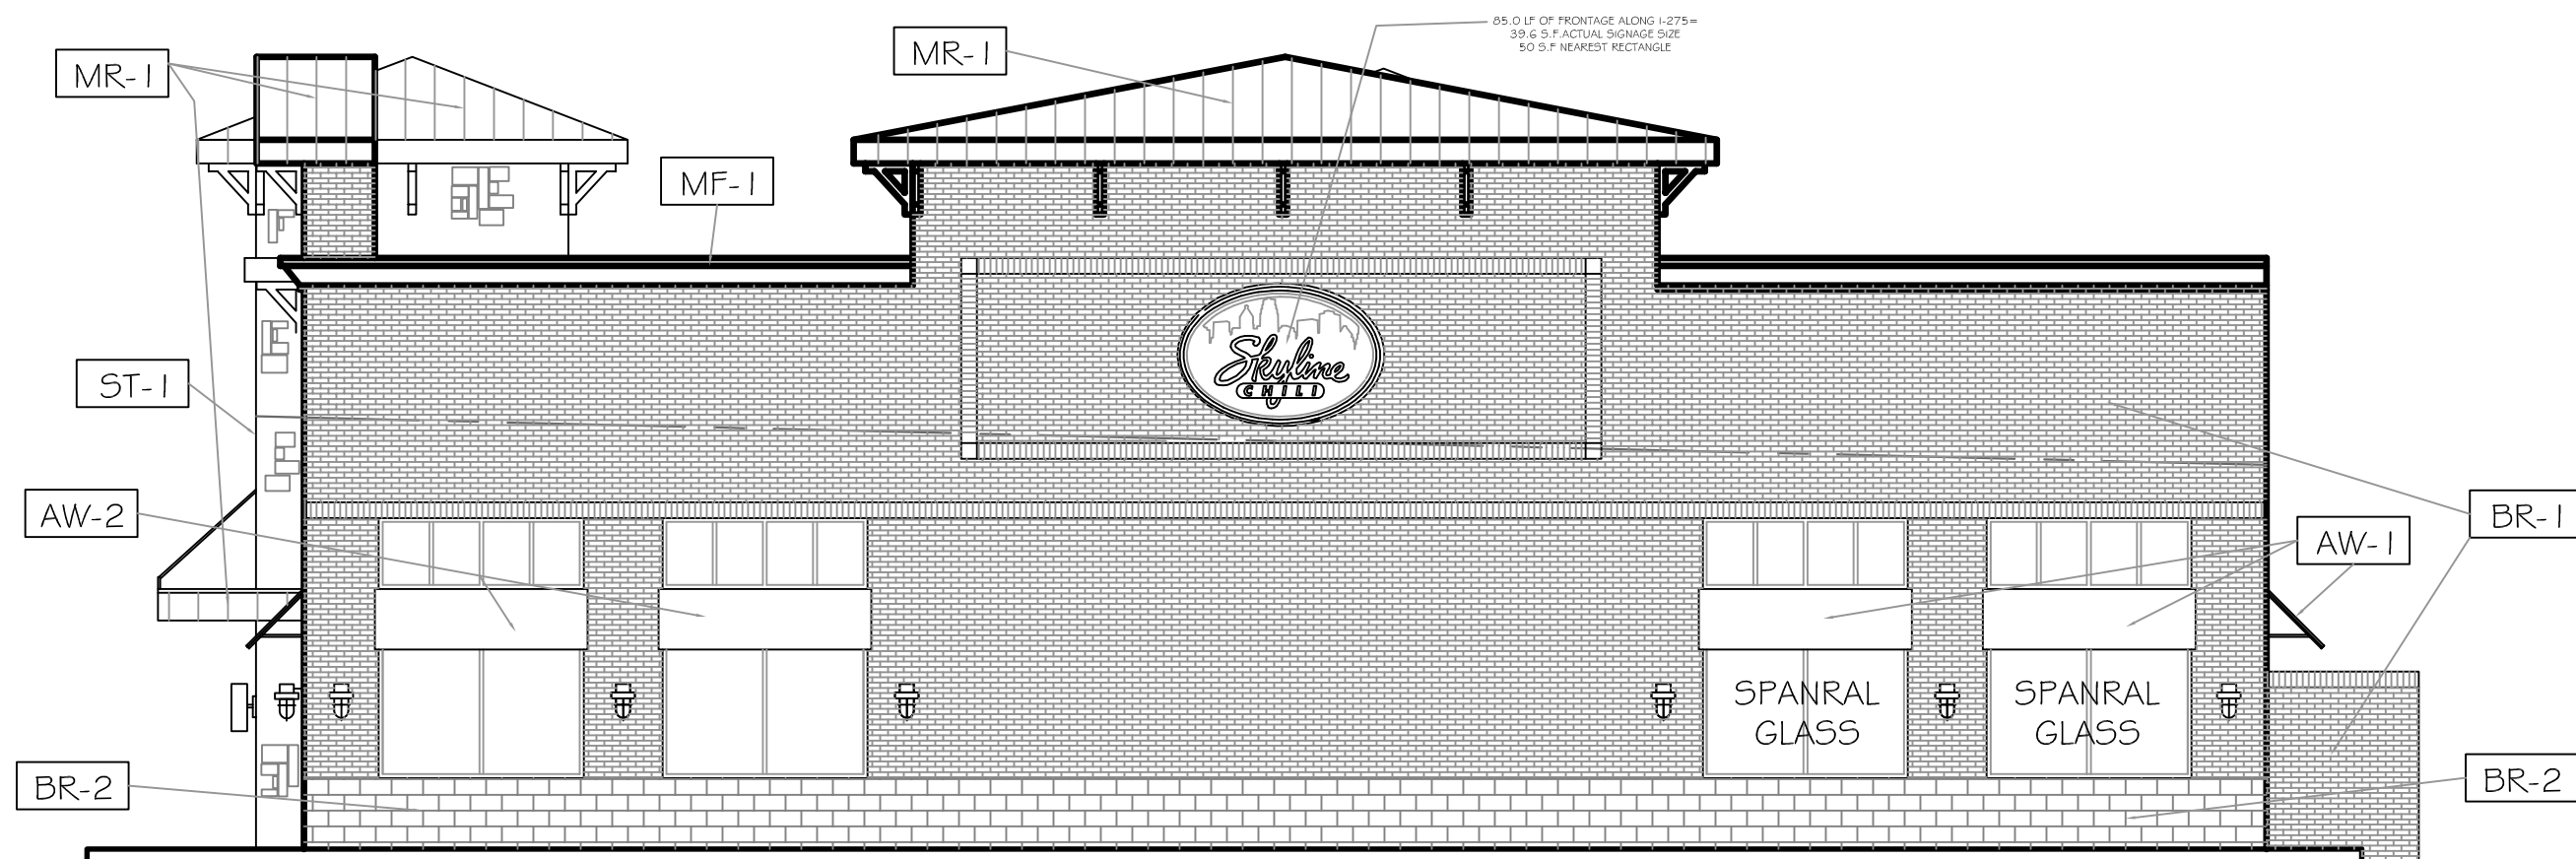


A4.2 NORTH ELEVATION

1/4" = 1'-0"

A4.3 SOUTH ELEVATION

1/4" = 1'-0"

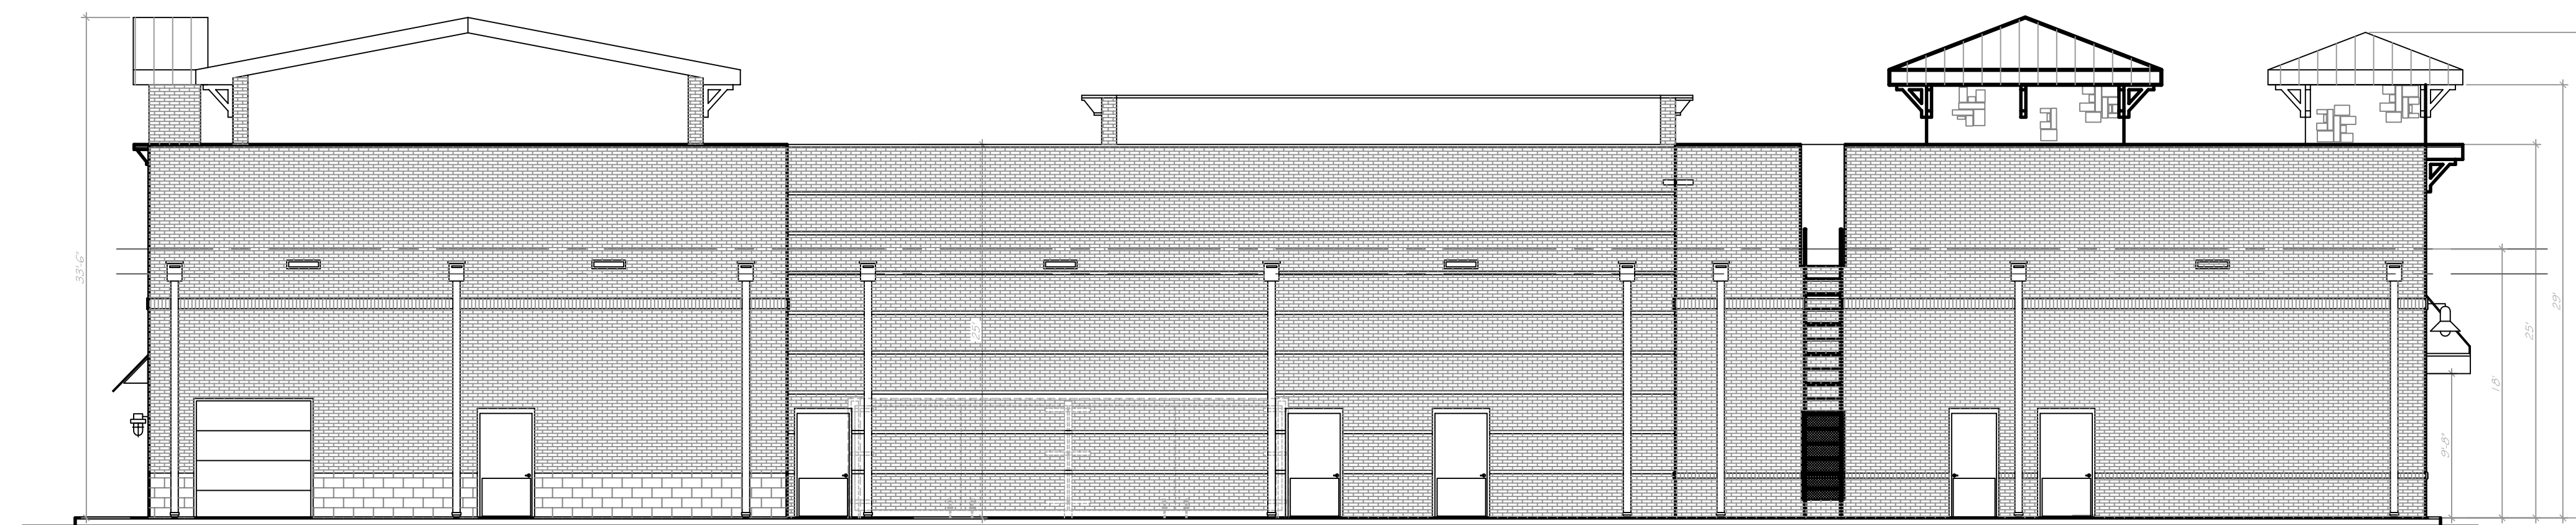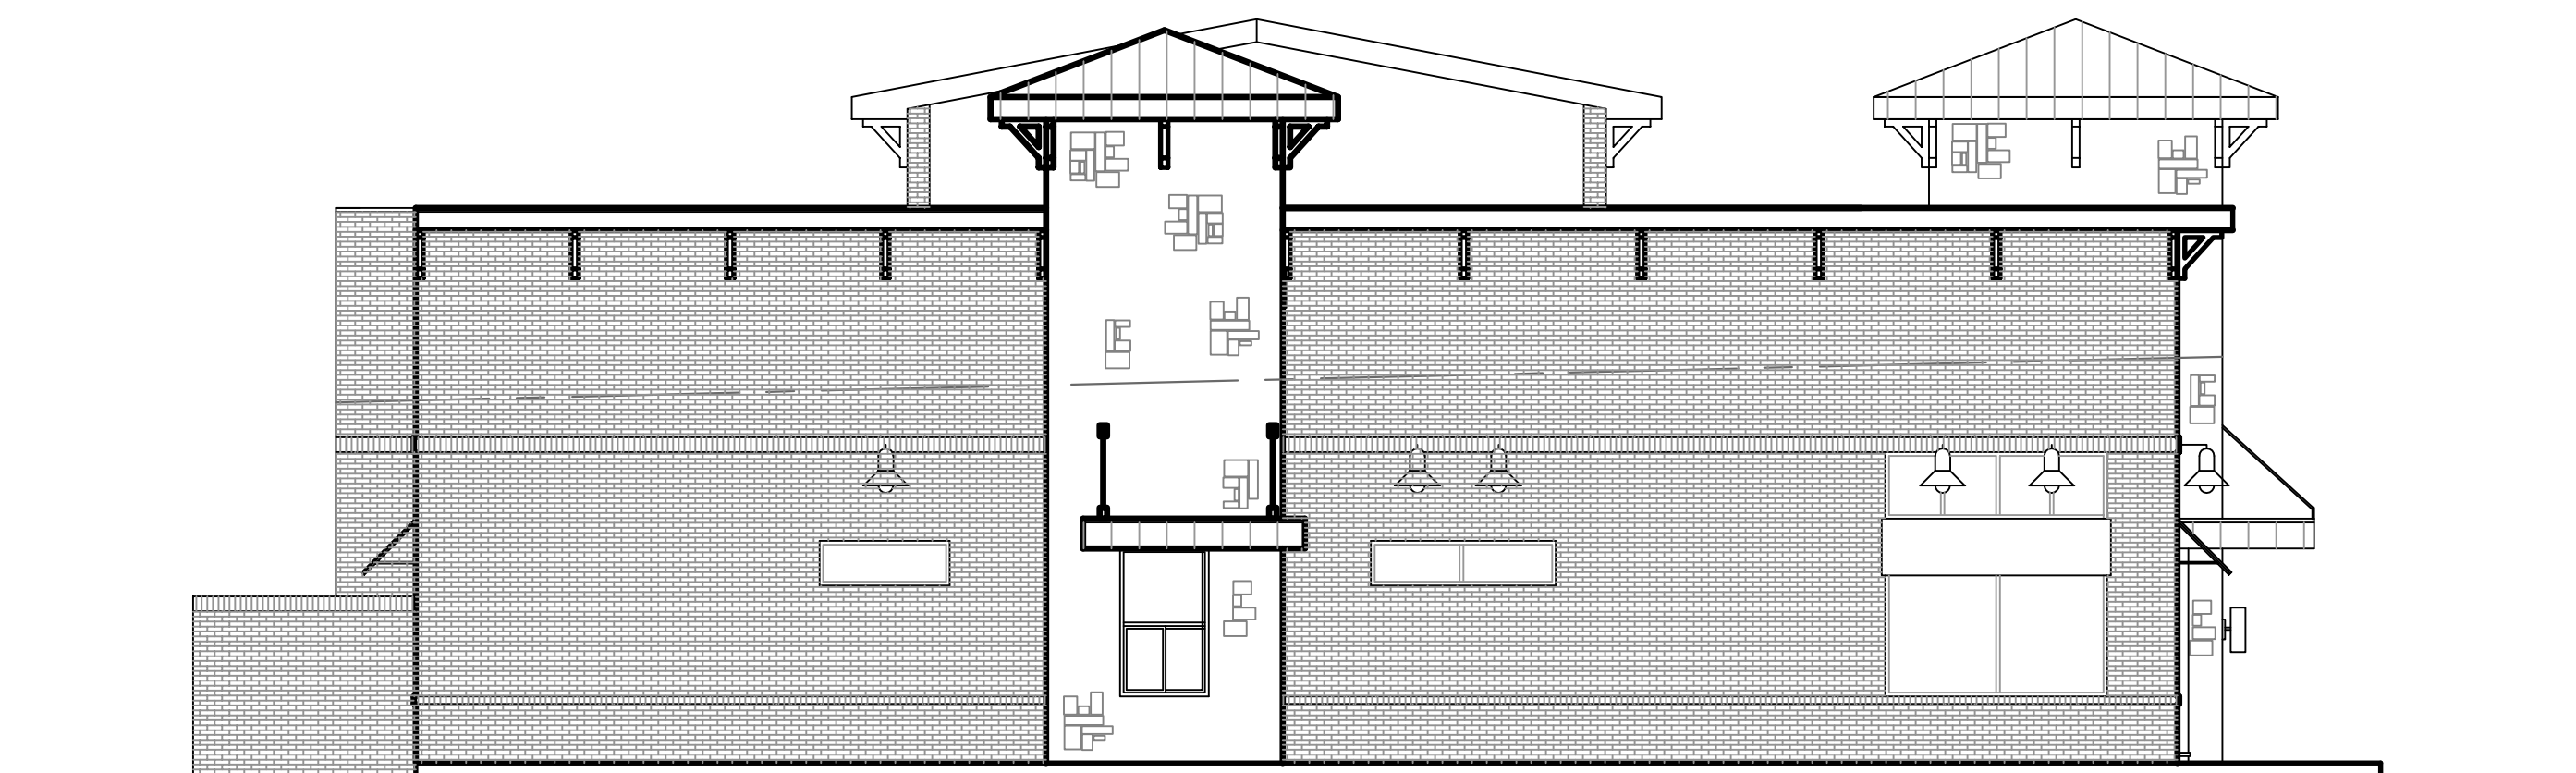


A4.4 WEST ELEVATION

1/4" = 1'-0"

DEVELOPER:

ARCHITECT :

11094 MAIN STREET
SUITE B
SHARONVILLE, OHIO
45241
(513) 936-9222
(513) 936-9223 FAX
|searchitecture@isc-inc.net

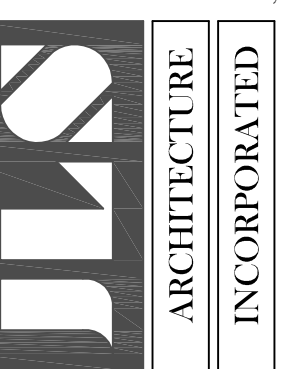

STAMP

PROJECT NO. :
16-010

SHEET :

A4.0