

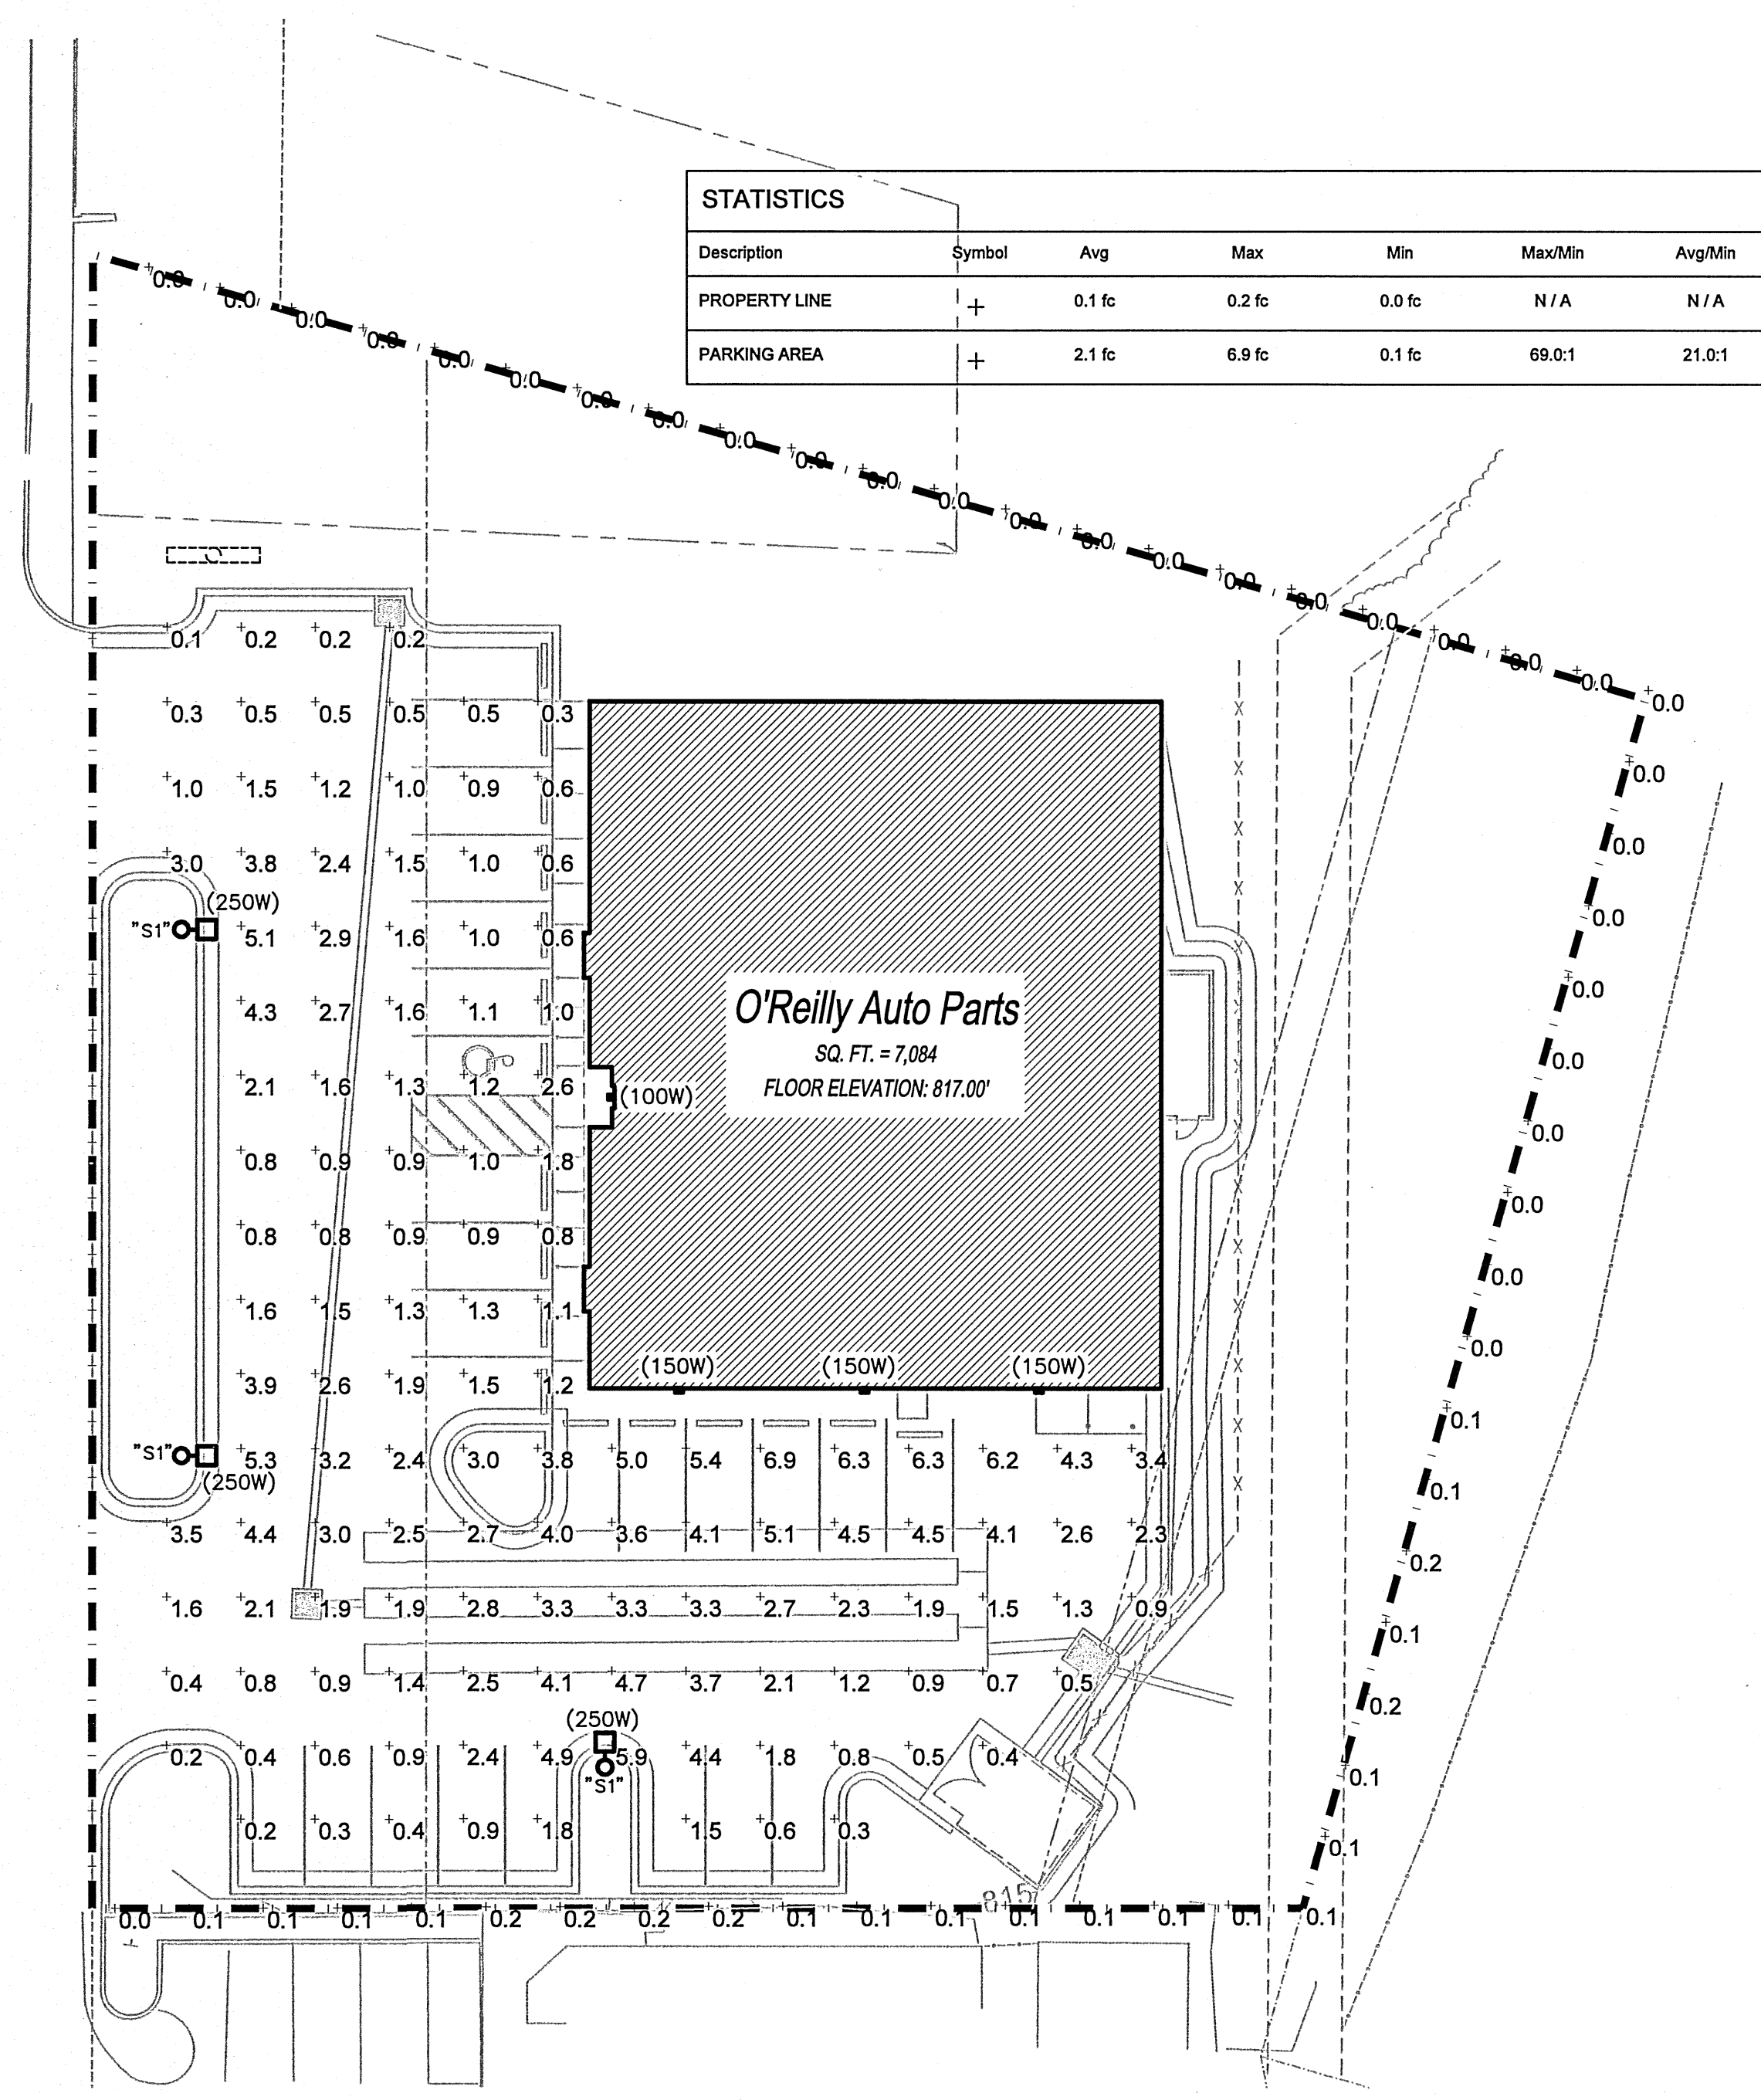


Plotted 14 Apr 2010 at 10:35 am

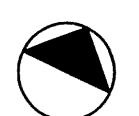

1
SU2 **SITE LIGHTING PLAN**
SCALE: 1"=20'

NORTH  

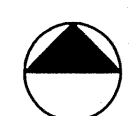

CRAIG A. SCHNEIDER, AIA
ARCHITECT
1736 East Sunshine, Suite 417
Springfield, Missouri 65804
e-mail: architect@estertyschneider.com

New O'Reilly Auto Parts Store:
COLERAIN AVENUE
COLERAIN TOWNSHIP, OH



COMM # 2723--

DATE: 4-15-10
REVISION
DATE: