


BELFAST AVENUE

ROB MILLER RESIDENCE  
**GARAGE ADDITION**  
3733 BELFAST AVENUE  
CINCINNATI, OHIO 45236

110 EAST McMICKEN AVENUE  
CINCINNATI, OHIO 45202  
(513) 784-0352  
FAX (513) 784-0024  
**HAMPTON ARCHITECTS, LLC**  
STEVEN HAMPTON, ARCHITECT

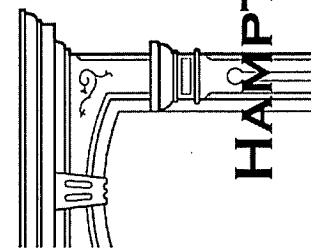


**GARAGE ADDITION**  
3733 BELFAST  
CINCINNATI, O

ALL DRAWINGS AND WRITTEN MATERIAL APPEARING HEREIN CONSTITUTE THE ORIGINAL AND UNPUBLISHED WORK OF THE ARCHITECT, AND THE SAME MAY NOT BE DUPLICATED, USED, OR DISCLOSED WITHOUT THE EXPRESS WRITTEN CONSENT OF THE ARCHITECT. THE ARCHITECT'S LIABILITY FOR CLAIMS ARISING OUT OF THE USE OF THIS DOCUMENT SHALL BE LIMITED IN ACCORDANCE WITH THE TERMS AND CONDITIONS OF THE AGREEMENT UNDER WHICH THE SAME WAS PREPARED. THE ARCHITECT ASSUMES NO LIABILITY FOR CLAIMS ARISING FROM UNAUTHORIZED USE OF THIS DOCUMENT.

PROJECT No. 11014  
DATE 04/05/11  
SCALE AS NOTED  
DRAWING TITLE

**SITE PLAN**




REV. DRAWING No.  
0 Z1

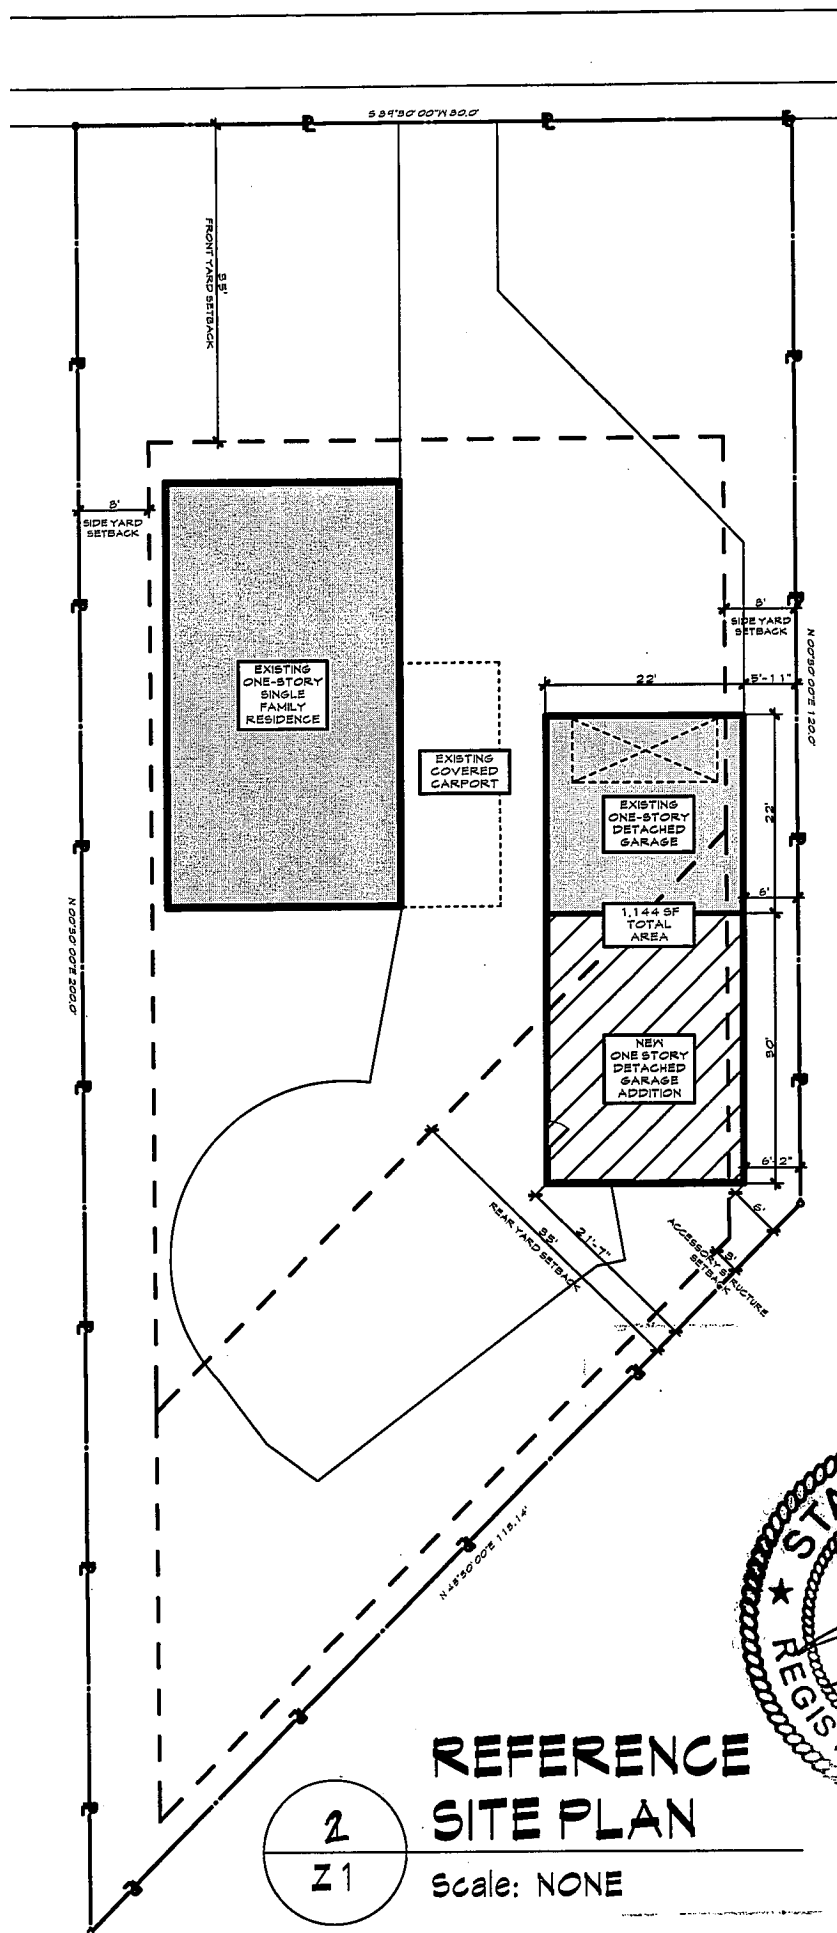

2  
Z1

**REFERENCE SITE PLAN**

Scale: NONE

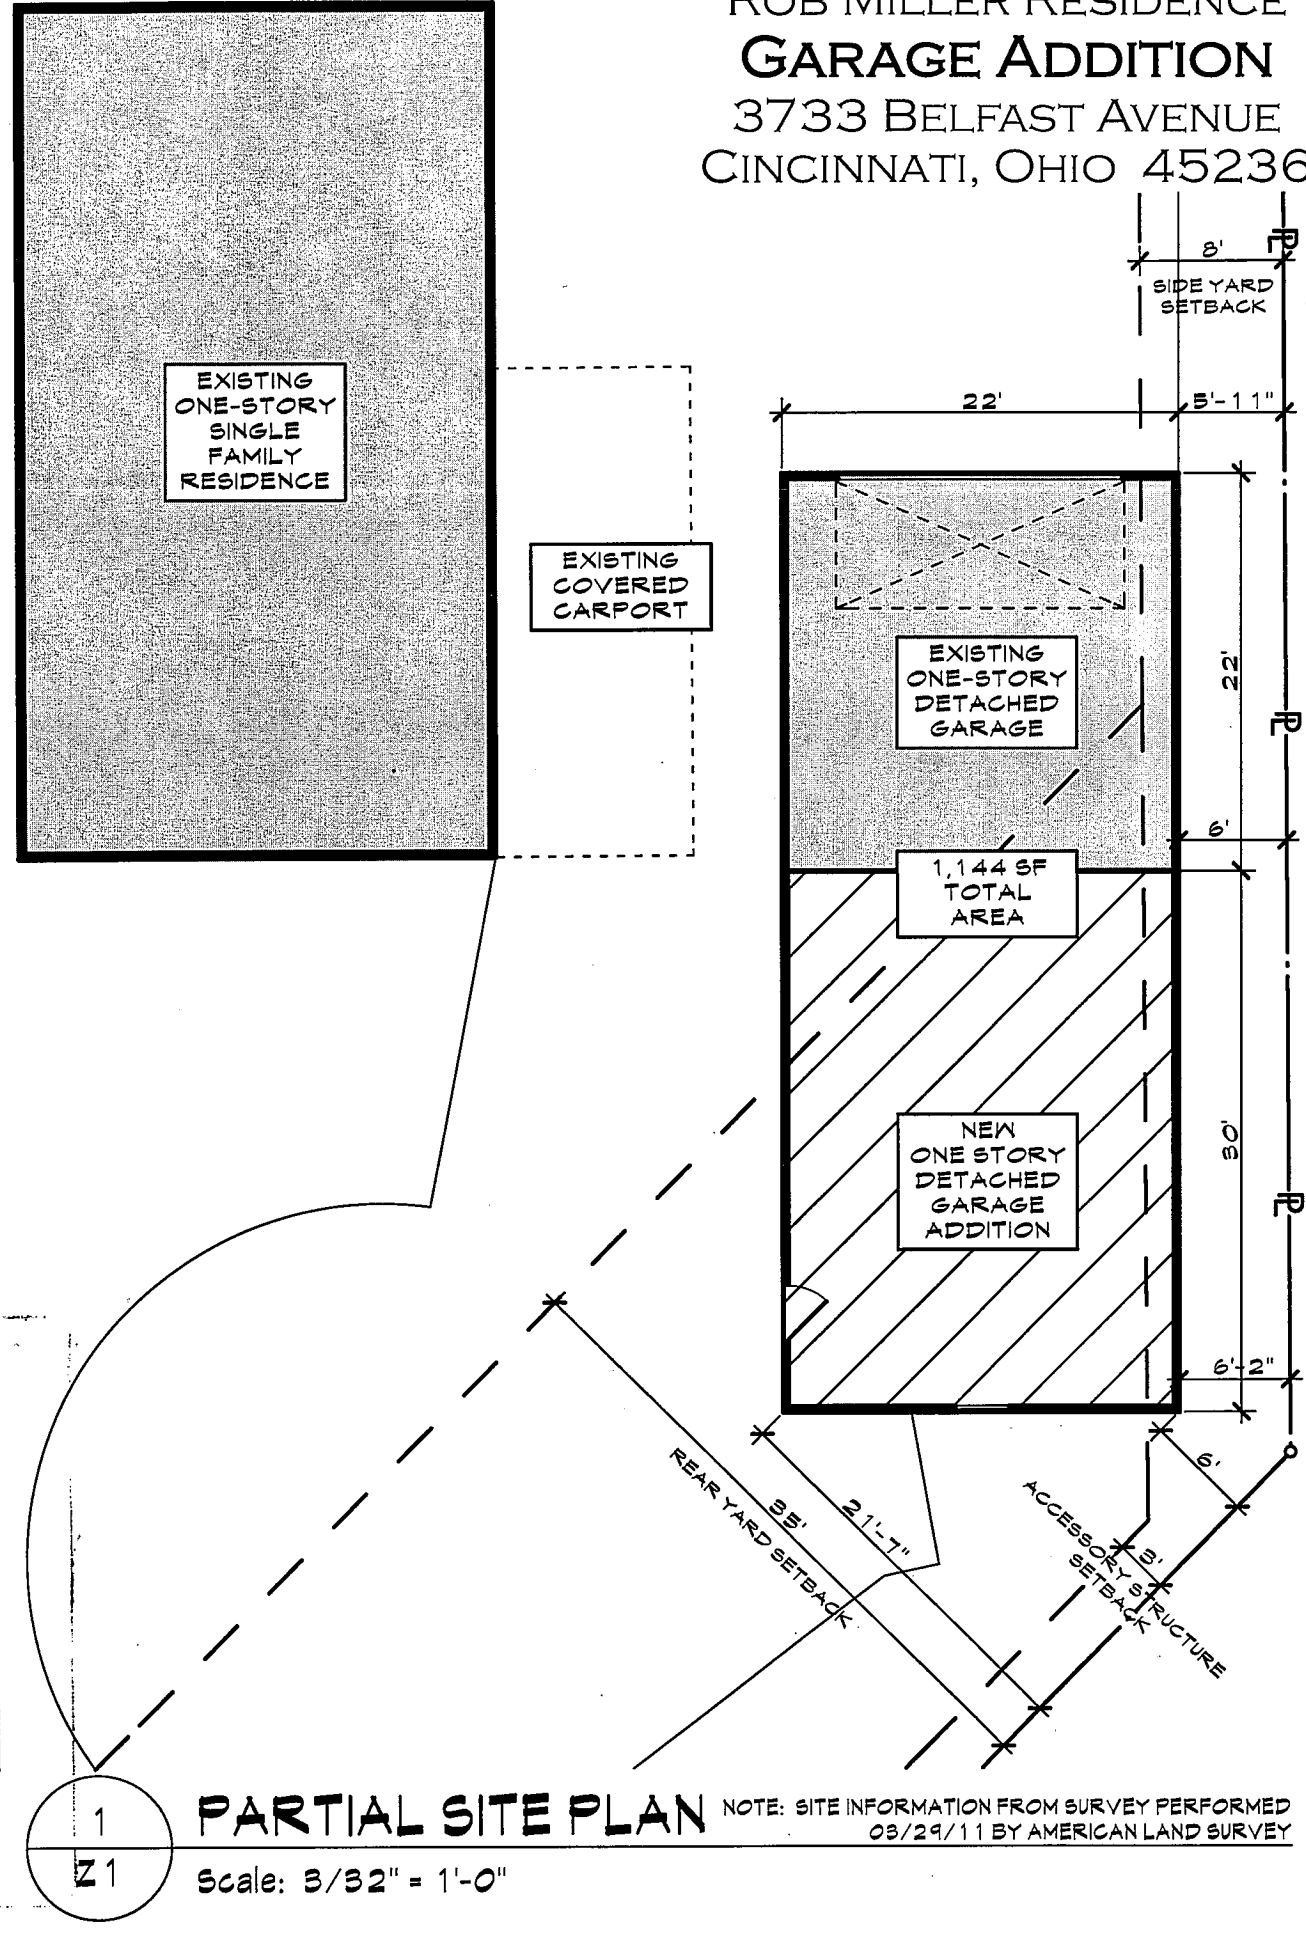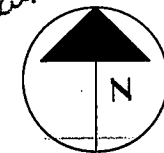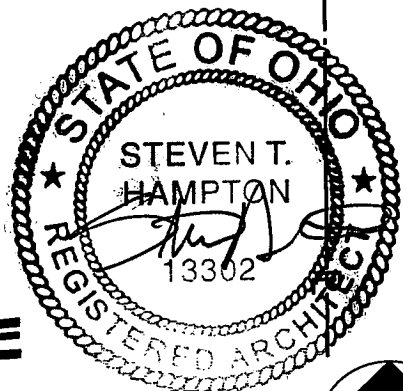

1  
Z1

**PARTIAL SITE PLAN**

Scale: 3/32" = 1'-0"

NOTE: SITE INFORMATION FROM SURVEY PERFORMED 03/29/11 BY AMERICAN LAND SURVEY