



THIS DOCUMENT, AND THE IDEAS AND DESIGN INCORPORATED HEREIN, IS THE PROPERTY OF K4 ARCHITECTURE, L.L.C. AND IS NOT TO BE USED, IN WHOLE OR IN PART, FOR ANY OTHER PROJECT, WITHOUT THE WRITTEN AUTHORIZATION OF K4 ARCHITECTURE, L.L.C. COPYRIGHT © 2011. K4 ARCHITECTURE, L.L.C. ALL RIGHTS RESERVED.


File Location: X:\2010 Projects\10-2055\_FFB Redstone of Kenwood\_SiteA.dwg  
File Name: 10-2055 A-201.dwg Plot Date: Apr. 12, 2011 11:41am

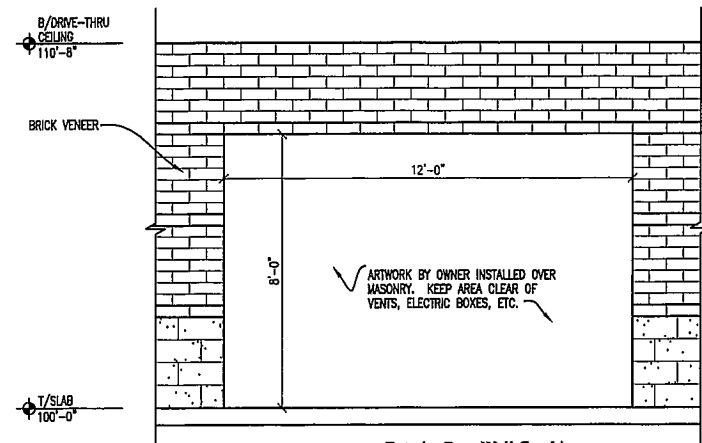


5  
A202  
Exterior Rear Wall Graphic  
ELEVATION  
SCALE: 3/16" = 1'-0"

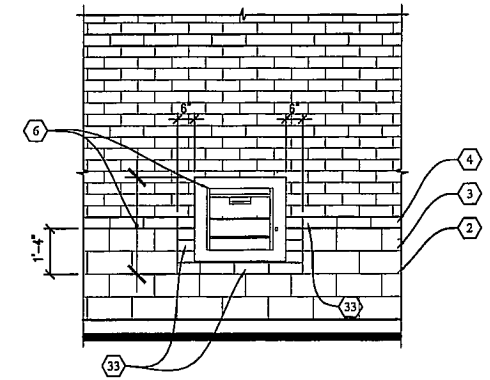


3  
A202  
NIGHT DROP  
ELEVATION  
SCALE: 3/8" = 1'-0"

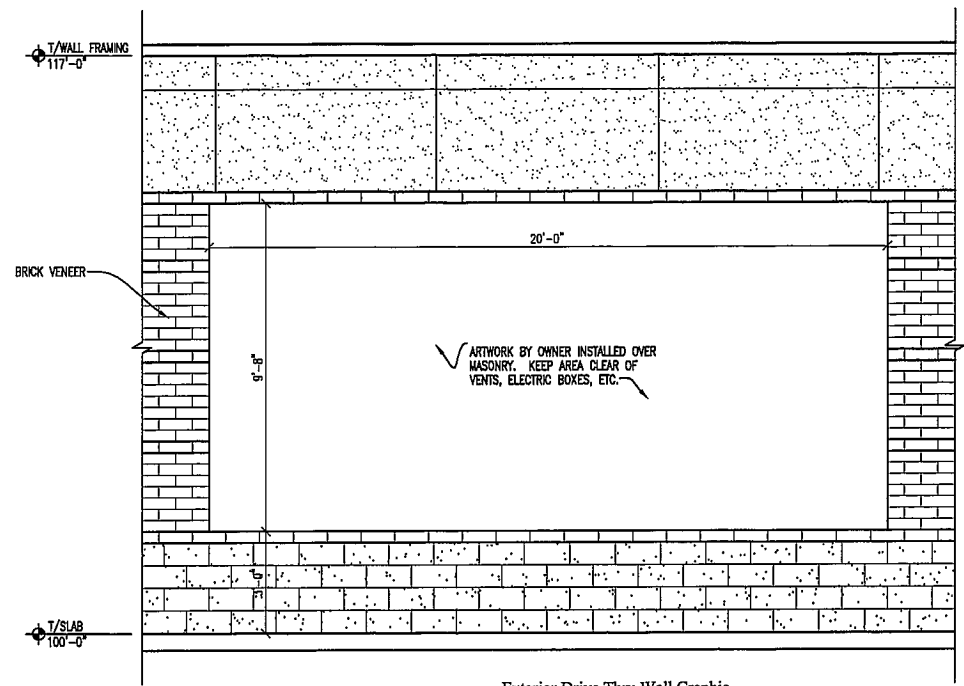

4  
A202  
Exterior Drive Thru Wall Graphic  
ELEVATION  
SCALE: 3/16" = 1'-0"

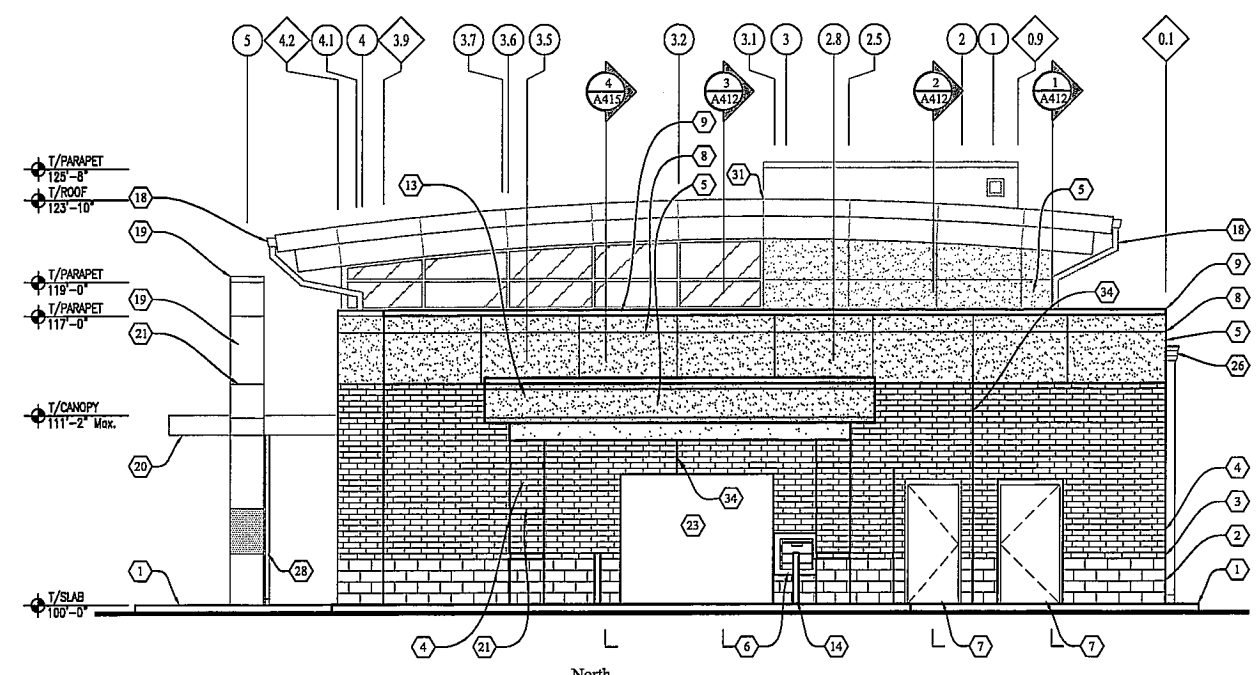

2  
A202  
North  
ELEVATION  
SCALE: 3/16" = 1'-0"

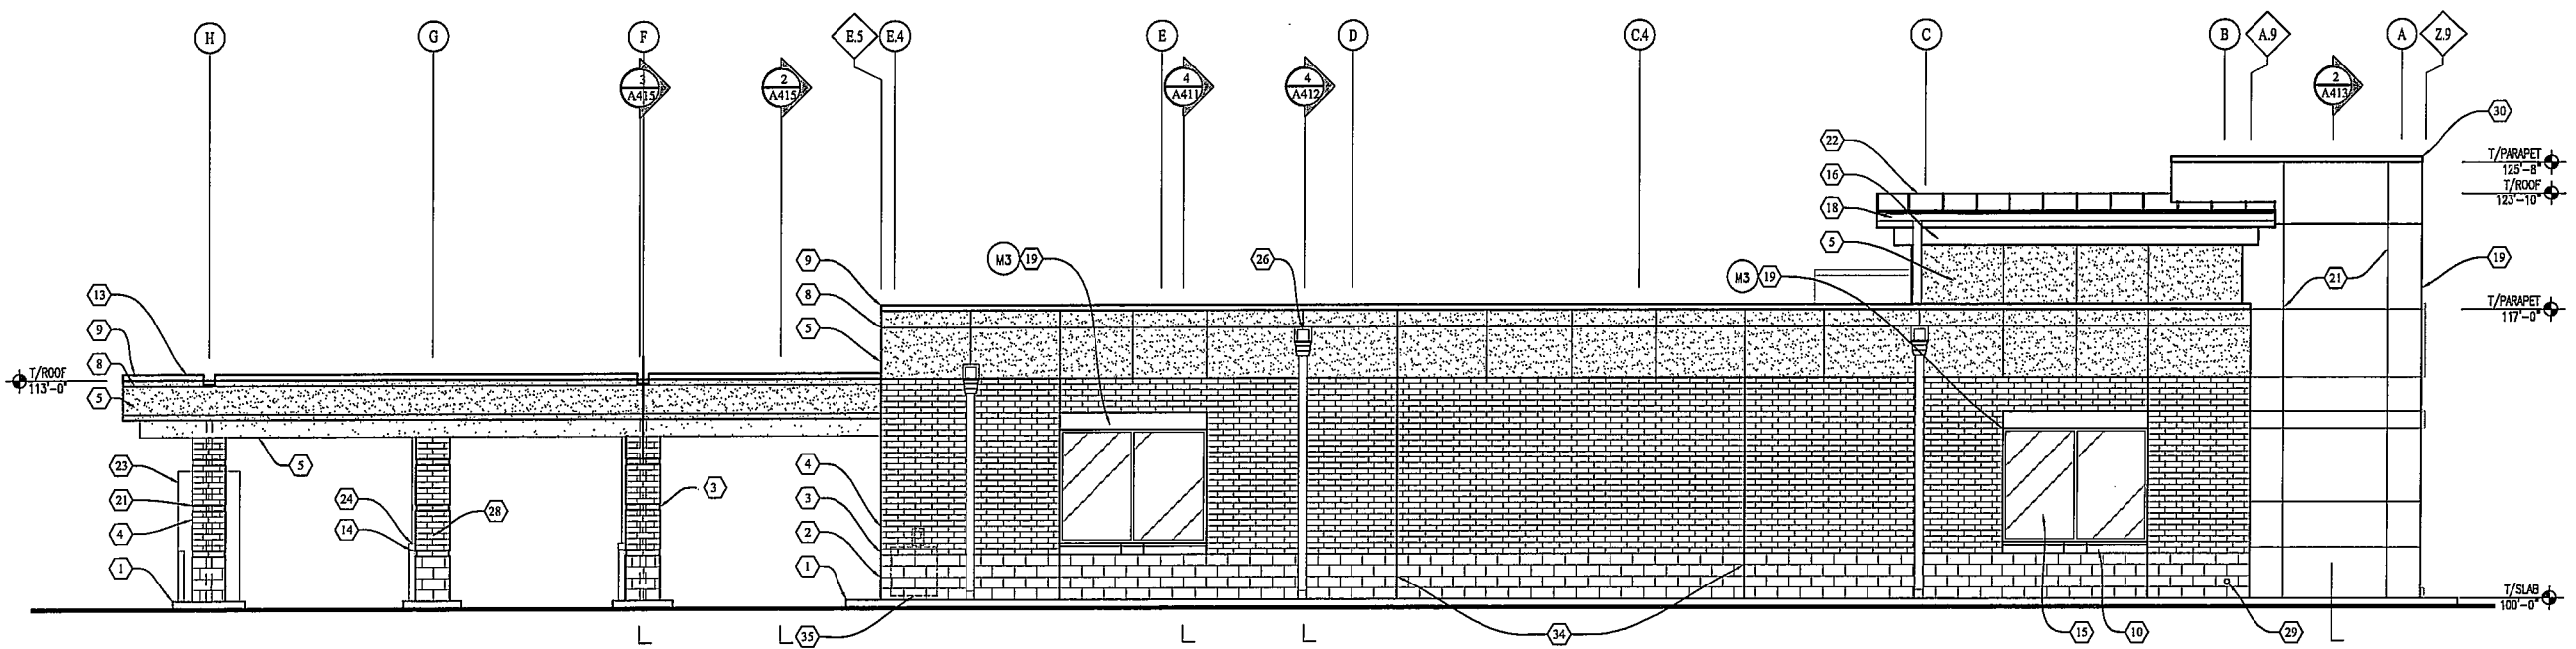

1  
A202  
West  
ELEVATION  
SCALE: 3/16" = 1'-0"

**GENERAL NOTES:**

- A. GRADES/ELEVATIONS AT DRIVE-THRU ARE REFERENCE ELEVATIONS ONLY - SEE CIVIL DRAWINGS FOR ACTUAL FINISH ELEVATIONS.
- B. ALIGN VERTICAL EIFS JOINTS WITH STOREFRONT FLASHING JOINTS AND MILLION/GLAZING JOINTS BELOW.
- C. GC OR FRAMER SHALL INSTALL A 16 GAUGE GALVANIZED STEEL Z-GIRT, 1 7/16" X 1 1/16" X 1 7/16", OVER THE 1" RIGID INSULATION AND BEHIND THE HORIZONTAL JOINTS OF EVERY WALL SOFFIT PANEL. PANEL INSTALLER SHALL PROVIDE ALL ADDITIONAL STRAPPING AND CONNECTION POINTS.

**NOTES THIS DRAWING:**

THESE NOTES APPLY TO SHEETS A-201 AND A-202

1. CONCRETE SIDEWALK AND CURB. REFER TO SITE PLAN.
2. BURNISHED CONCRETE MASONRY UNITS (C.M.U.).
3. RECESSED UTILITY BRICK VENEER, ONE THIRD RUNNING BOND.
4. UTILITY BRICK VENEER, ONE THIRD RUNNING BOND.
5. WATER MANAGED EXTERIOR INSULATION FINISH SYSTEM (EIFS).
6. NIGHT DEPOSITORY - BY OWNER. GENERAL CONTRACTOR TO COORDINATE ROUGH-IN WITH OWNER'S BANK EQUIPMENT SUPPLIER. REFER TO DETAIL 3/A202.
7. HOLLOW METAL DOOR AND FRAME (INSULATED), PAINT.
8. 3/4" WIDE "V-GROOVE" SCORING JOINT.
9. PREFINISHED METAL COPING.
10. CAST STONE SILL.
11. SIGNAGE - BY OWNER.
12. ALUMINUM STOREFRONT SYSTEM. REFER TO DRAWING A-901.
13. WATER MANAGED EXTERIOR INSULATED FINISH SYSTEM (EIFS) CANOPY SURROUND OVER WOOD AND STEEL FRAMING. REFER TO ARCHITECTURAL SECTIONS AND STRUCTURAL DRAWINGS.
14. PIPE BOLLARD. COVER PROVIDED BY OWNER.
15. ALUMINUM CURTAIN WALL SYSTEM. REFER TO DRAWING A-901.
16. METAL PANEL CORNICE TRIM.
17. COMPOSITE METAL PANEL TRIM BAND, ANODIZED ALUMINUM FINISH.
18. PREFINISHED ALUMINUM GUTTER AND DOWNSPOUT WITH DECORATIVE BOOT.
19. COMPOSITE METAL PANEL SYSTEM.
20. ANODIZED ALUMINUM METAL PANEL SYSTEM APPLIED OVER WOOD FRAMING w/ FIRESTONE UC-800 METAL PANEL CEILING SYSTEM TO MATCH.
21. JOINTS IN METAL PANEL.
22. STANDING SEAM METAL ROOF SYSTEM.
23. A.T.M. REFER TO EQUIPMENT DRAWINGS.
24. CUSTOMER CONSOLES, REFER TO EQUIPMENT DRAWINGS.
25. FRIT PATTERN APPLIED TO ALUMINUM CURTAIN WALL SYSTEM. REFER TO DRAWING A-901.
26. PREFINISHED ALUMINUM SCUPPER AND DOWNSPOUT WITH DECORATIVE BOOT.
27. ARTWORK - BY OWNER.
28. PREFINISHED ALUMINUM DOWNSPOUT WITH DECORATIVE BOOT.
29. SECONDARY DRAIN LINE FROM TOWER ROOF WITH BRASS "LAMB TONGUE" DRIP. REFER TO DETAIL 1/A412.
30. INTEGRAL METAL CAP / COPING INSTALLED AS PART OF THE METAL WALL PANEL SYSTEM; CUSTOM COLOR TO MATCH METAL PANEL SYSTEM.
31. LOCATION OF CURVED ROOF APEX.
32. SNAP-IN, ANODIZED ALUMINUM PANEL ABOVE WINDOW.
33. ACCENT BRICK FRAME AROUND NIGHT DEPOSIT BOX. FACE OF BRICK TO BE HELD FLUSH WITH FACE OF FIELD BRICK. COORDINATE SIZE OF FRAME AND OPENING WITH OWNER'S BANK EQUIPMENT SUPPLIER.
34. MASONRY CONTROL JOINTS AT APPROXIMATELY 20'-0" O.C. ALIGN WITH EIFS JOINTS AND WINDOW OPENINGS WHEREVER POSSIBLE.
35. BUILDING MOUNTED METER BOX AND SERVICE PANEL. PAINT PANELS TO MATCH EXISTING ADJACENT BUILDING MATERIALS.

**K4 ARCHITECTURE, L.L.C.**  
555 East Street  
Cincinnati, Ohio 45203  
Tel: (513) 455-5005  
Fax: (513) 455-5008  
Webpage: www.k4places.com  
Email: info@k4places.com

PROPOSED RETAIL BANKING CENTER  
for:  
**first** financial bank  
Redstone of Kenwood Branch  
Montgomery Road  
Cincinnati, Ohio

REVISIONS / SUBMISSIONS		
NO.	DESCRIPTION	DATE

**EXTERIOR ELEVATIONS**

Drawn By: MLK, SDS  
Scale: AS NOTED  
Job No.: 10-2055

**A202**