



ALL ELEMENTS EXIST EXCEPT WHERE NOTED NEW
SITE PLAN
 SCALE: 1" = 40'-0"
 AREA OF LOT 1.25 ACRES
 NO UTILITY EASEMENTS ARE ON THIS PROPERTY.
 THERE ARE NO WATER COURSES, EXCEPT KEMPER ROAD DITCH LINE.
 NO AREAS ARE SUBJECT TO FLOOD, SOURCE CAGIS.

- SYMBOLS**
- 800--- EXIST GRADES ESTABLISHED USING CAGIS AS OF TODAY'S DATE
 - EXIST TREES AND SHRUBS ESTABLISHED USING CAGIS PHOTO

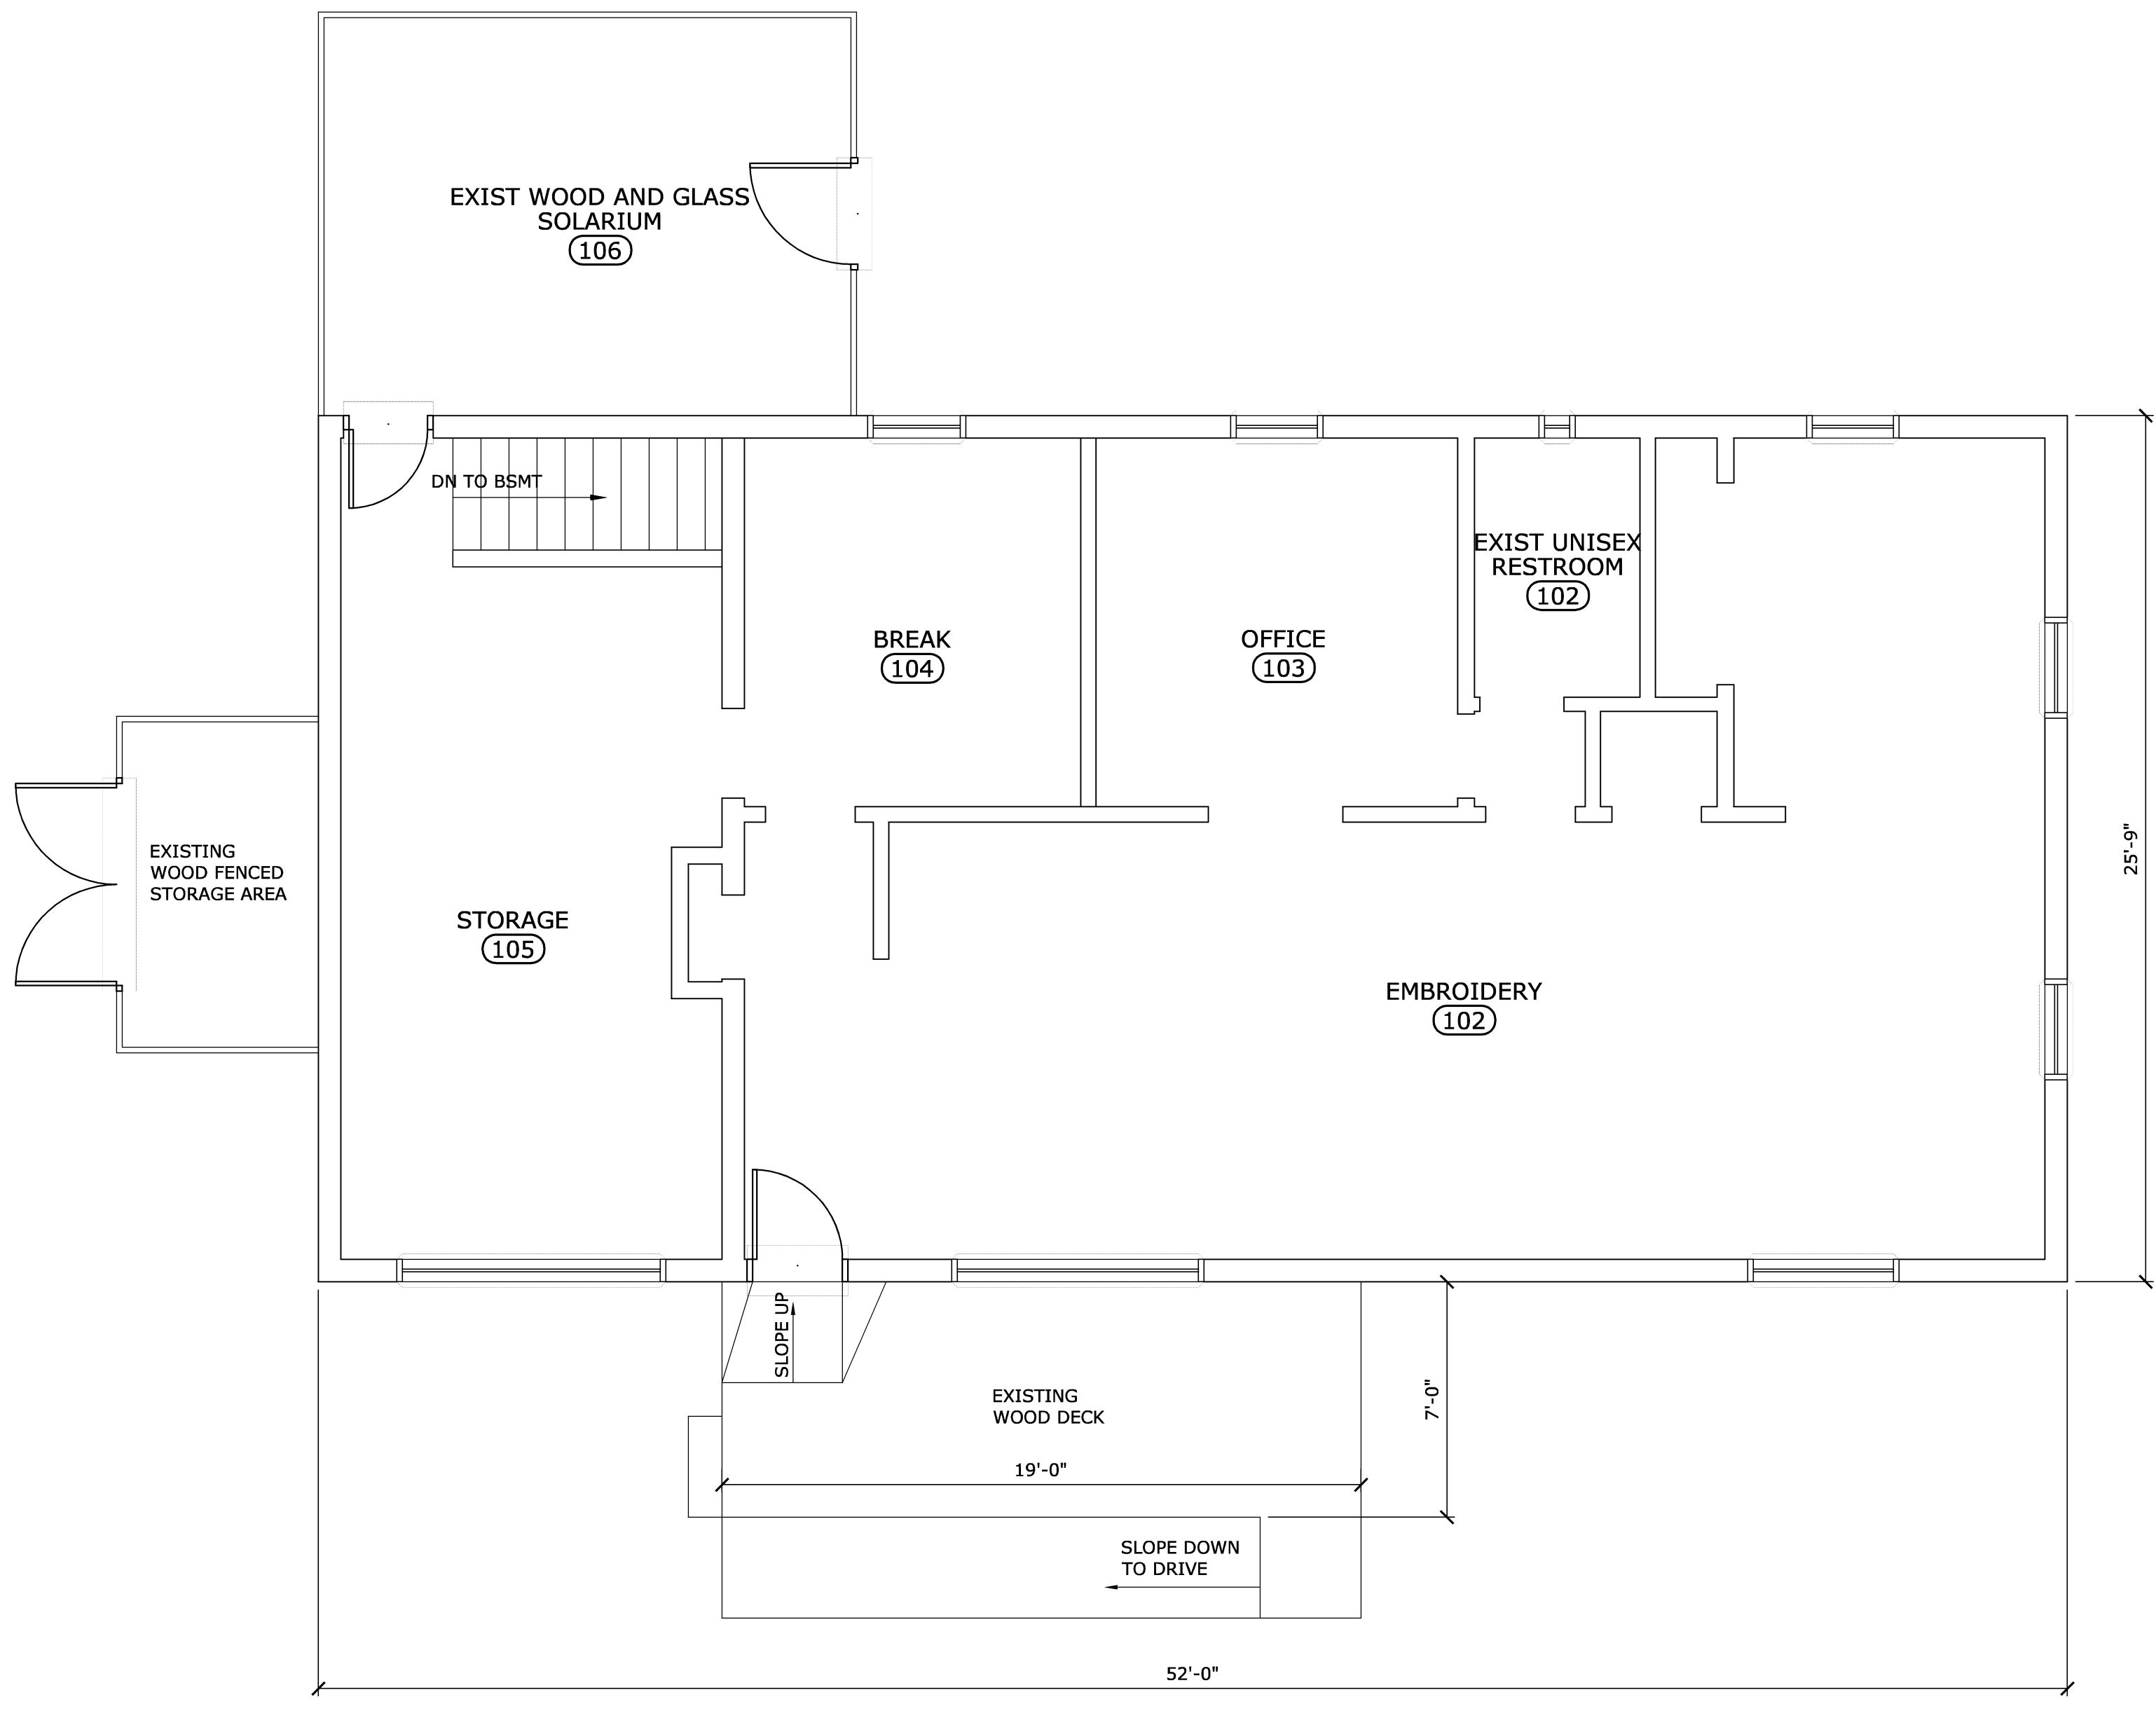

ALL ELEMENTS ARE EXISTING
FLOOR PLAN
 SCALE: 1/4" = 1'-0"

SQUARE FOOTAGE OF 1-STORY BRICK BUILDING NOT INCLUDING SOLARIUM, FRONT PORCH, WOOD FENCED STORAGE AREA

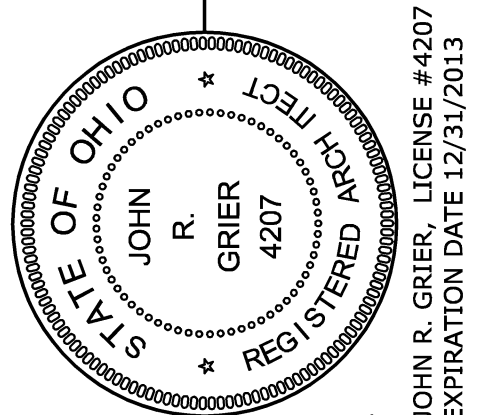

JOHN R. GRIER
 ARCHITECT
 1408 BEECHER CIRCLE, CINCINNATI, OHIO 45242
 Phone (513) 485-8890 Fax (513) 485-8899
 e-mail: jrgrier@usa.net

THIS DOCUMENT, AND THE IDEA AND CONCEPTS THEREIN, IS THE PROPERTY OF JOHN R. GRIER ARCHITECT, INC. AND IS NOT TO BE USED IN ANY MANNER WITHOUT THE WRITTEN AUTHORIZATION OF JOHN R. GRIER ARCHITECT, INC.
 COPYRIGHT 2013, JOHN R. GRIER ARCHITECT, INC.

ELEGANT EMBROIDERY
 7830 EAST KEMPER ROAD
 CINCINNATI, OHIO 45242

DRAWN BY: RWD, TWH
 ISSUED FOR:
 PRINTED: 03-22-13
 REVISION ISSUE:

SHEET
A1.1
 FLAT FILE T-6
 JOB NO. 1331