



**PARKING SPACES REQUIRED:**  
TABLE 12-4  
RESTAURANT = 1 PER 100 NET AREA  
1313 / 100 = 13 PARKING SPACES REQUIRED  
(14 AVAILABLE)


**IMPERVIOUS SURFACE RATIO:**  
13156 SF TOTAL LOT SIZE  
6540 SF TOTAL LOT SIZE  
.45 ISR

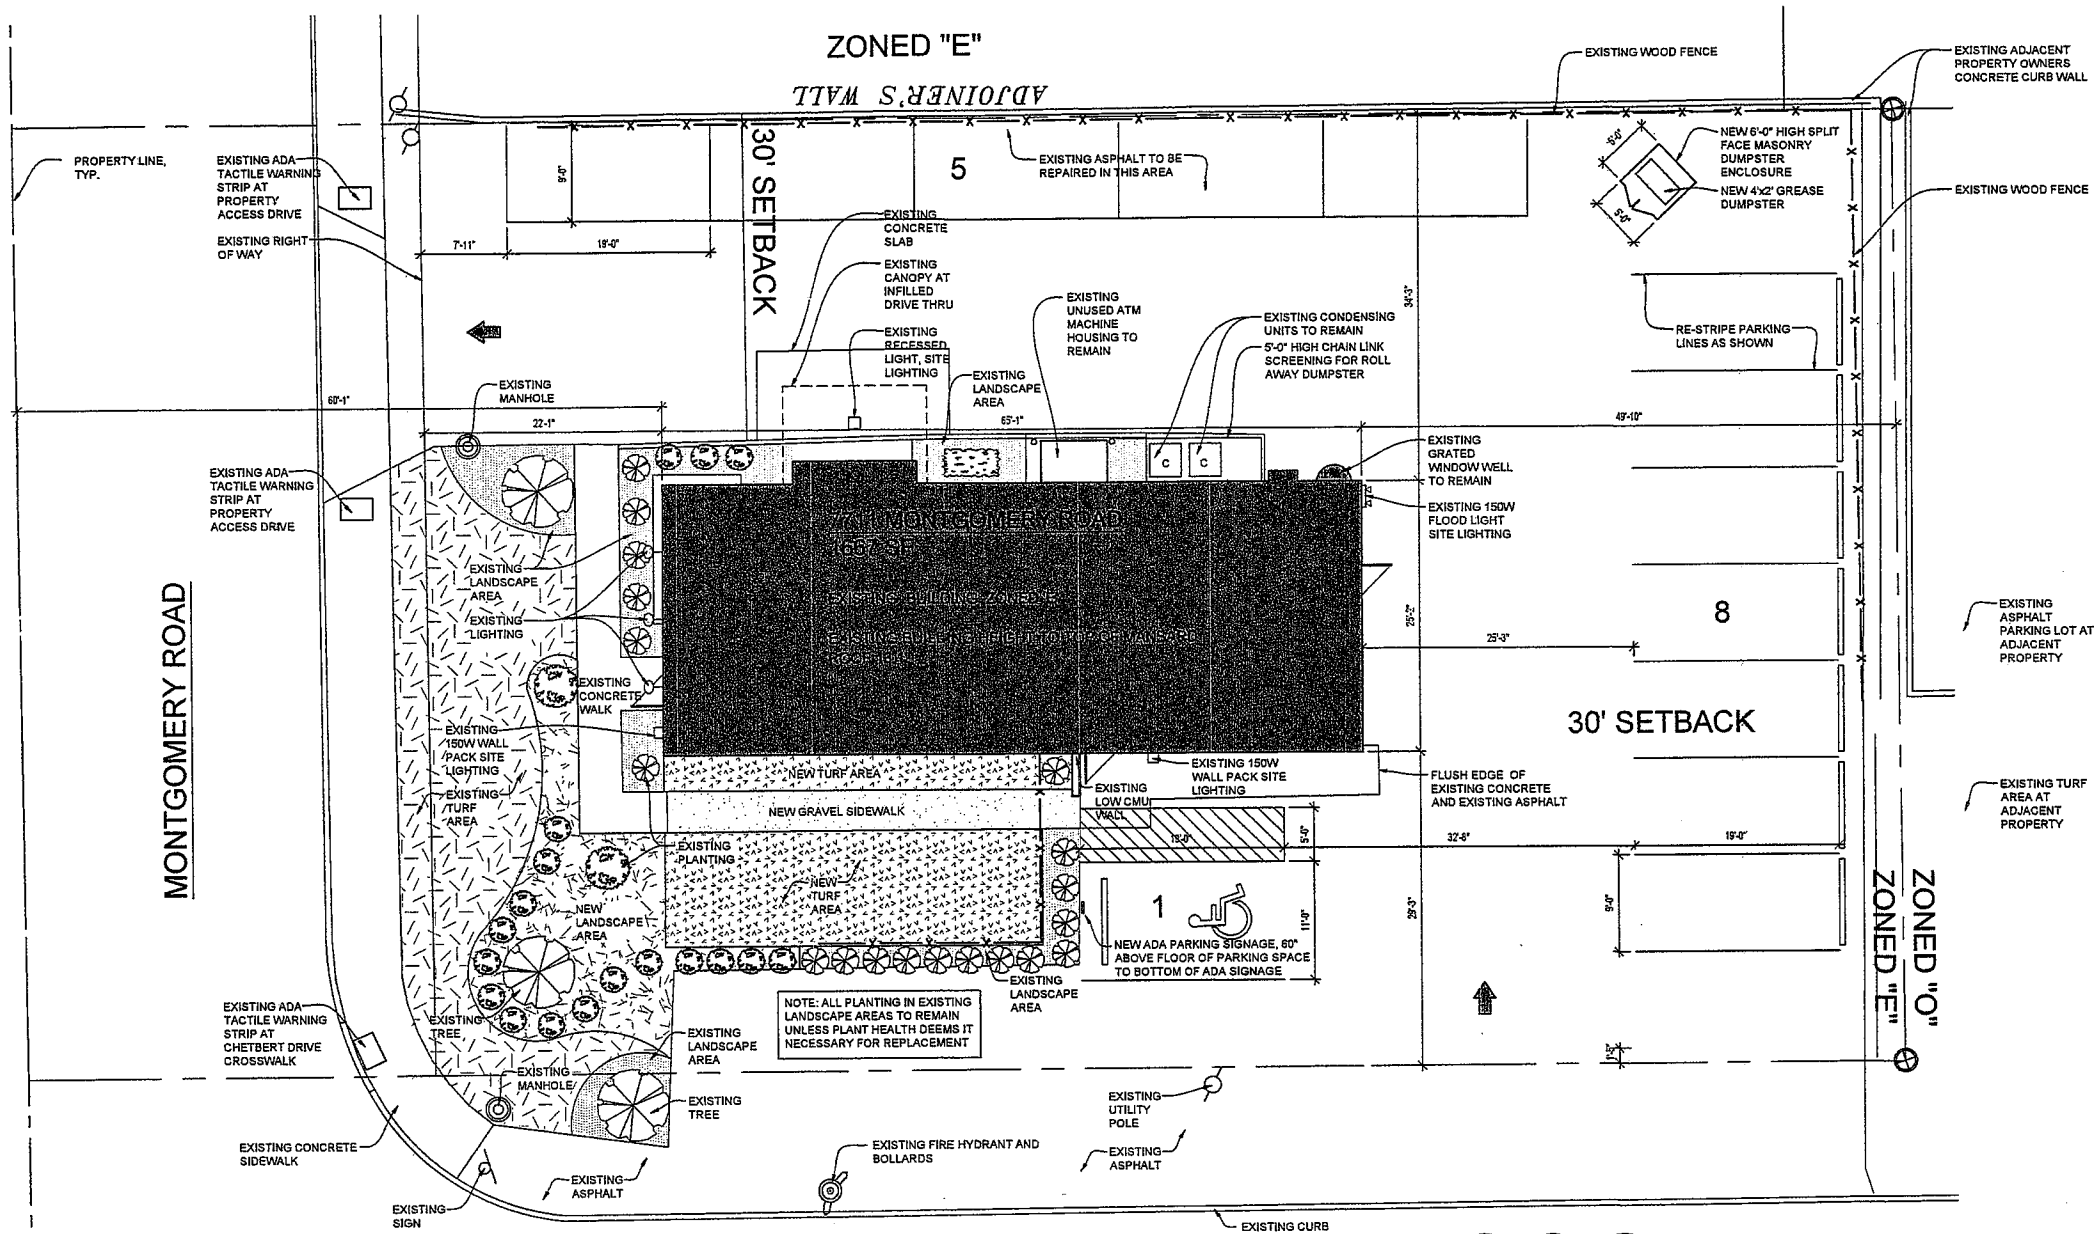


**4 SITE PLAN**  
SCALE: 1/8" = 1'-0"

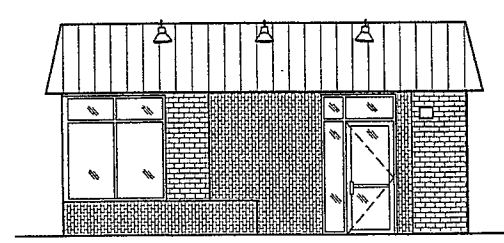

**3 EXISTING ELEVATION**  
SCALE: 1/4" = 1'-0"

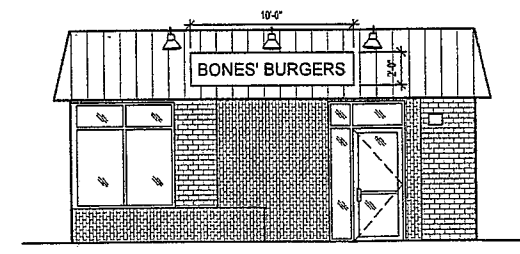

**2 PROPOSED ELEVATION**  
SCALE: 1/4" = 1'-0"

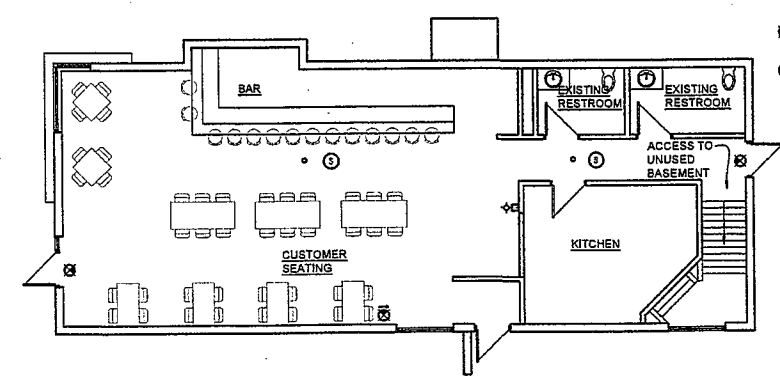

**1 SCHEMATIC FLOOR PLAN**  
SCALE: 1/8" = 1'-0"

**SCHEMATIC FLOOR PLAN LEGEND**

- ☒ EXIT SIGN WITH BATTERY BACK - UP
- SPRINKLER HEAD
- ⊙ SMOKE DETECTOR
- ☒ FIRE ALARM STROBE UNIT

ALTERNATION AND/OR CANCELLATION OF THE PROJECT BY THE ARCHITECT OR OWNER AND THE ARCHITECTURE, INC.

**PHOENIX ARCHITECTURE**  
8476 Kenwood Road, Suite 13  
Cincinnati, Ohio 45242  
(513) 745-8288  
www.phoenix-arch.com

**BONES' BURGERS**  
7711 MONTGOMERY RD  
CINCINNATI, OHIO  
45236

ISSUE DATE: \_\_\_\_\_  
ISSUE DATE: XX/XX/2011

COPYRIGHT:  
PHOENIX ARCHITECTURE, LLC  
PROJ. MANAGER: JSW  
JOB NO. 008834.01

**FLOOR PLANS ELEVATIONS**  
**A-1.1**