




7 SIDING TERMINATION DETAIL
1/12"=1'-0"

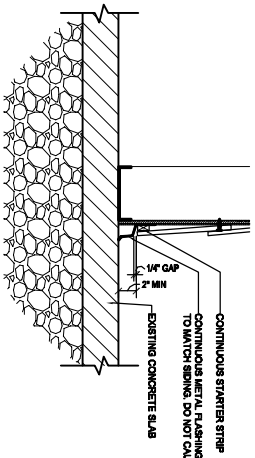

8 SIDING TERMINATION @ SLAB DETAIL
1/12"=1'-0"

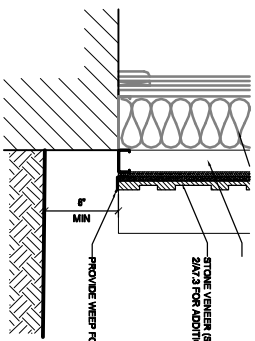


9 STONE TERMINATION DETAIL
1/12"=1'-0"

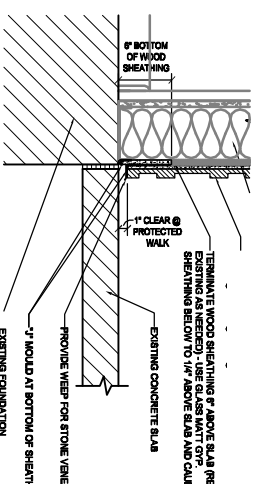


10 STONE TERMINATION @ SLAB DETAIL
1/12"=1'-0"


- A. REFER TO STRUCTURAL SHEETS FOR STRUCTURAL COMPONENTS AND CONNECTIONS. ALL STEEL CONNECTIONS SHALL BE GALVANNEAL STEEL. INCLUDE IN STEEL BO ORDER.
- B. REFER TO EXTERIOR ELEVATIONS FOR EXTERIOR FINISHES.
- C. ALL CEILING, DOOR AND WINDOW HEAD HEIGHTS ARE SHOWN FOR REFERENCE ONLY. CONTRACTOR SHALL VERIFY EXISTING CONDITIONS AND VERIFY ROOM FINISHES AND CONNECTIONS CONSTRUCTION DRAWINGS.
- D. TRIM AND FINISHES SHALL BE HIGH PERFORMANCE MULTI-COMPONENT POLYURETHANE SEALANT TO BE USED AS BEHALF. REFERENCE COLOR SELECTION CHART ON SHEET A4.1 AND REPLICATION SECTION 09200 FOR ADDITIONAL INFORMATION. COLORS INDICATED ON SELECTION CHART SHALL PRESERVE OVER TIME AND WEATHERING.

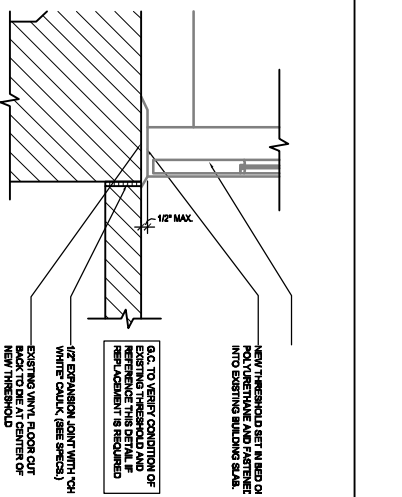


6 DOOR THRESHOLD DETAIL
1/12"=1'-0"

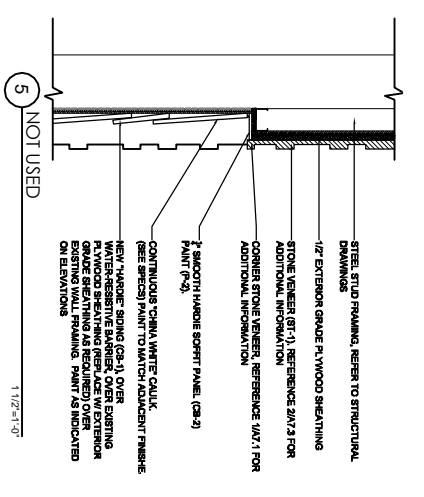


5 NOT USED
1/12"=1'-0"

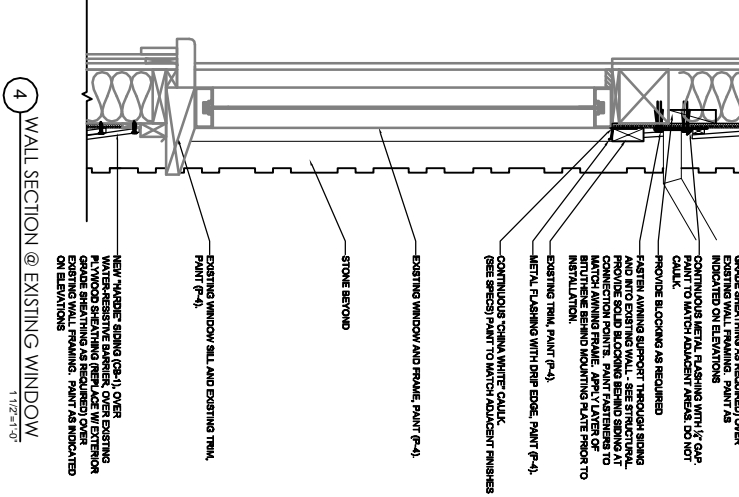


4 WALL SECTION @ EXISTING WINDOW
1/12"=1'-0"

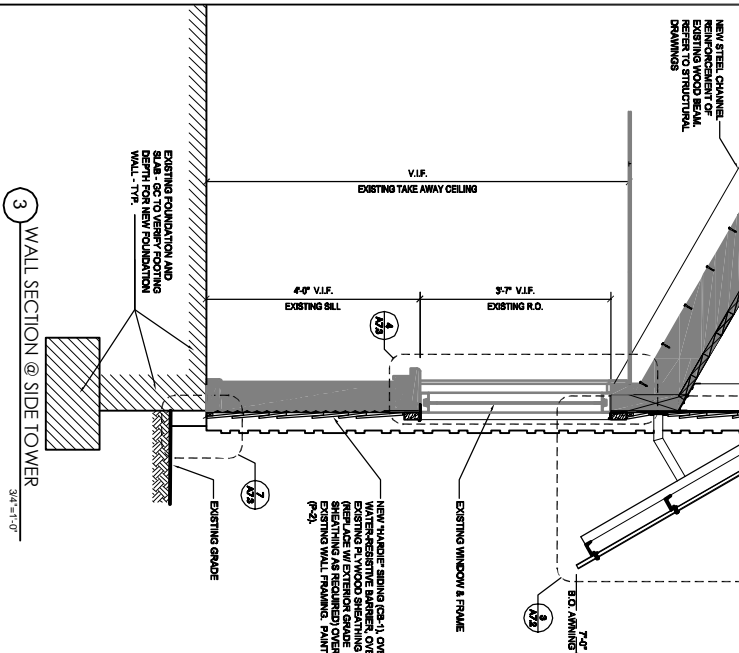

3 WALL SECTION @ SIDE TOWER
3/4"=1'-0"

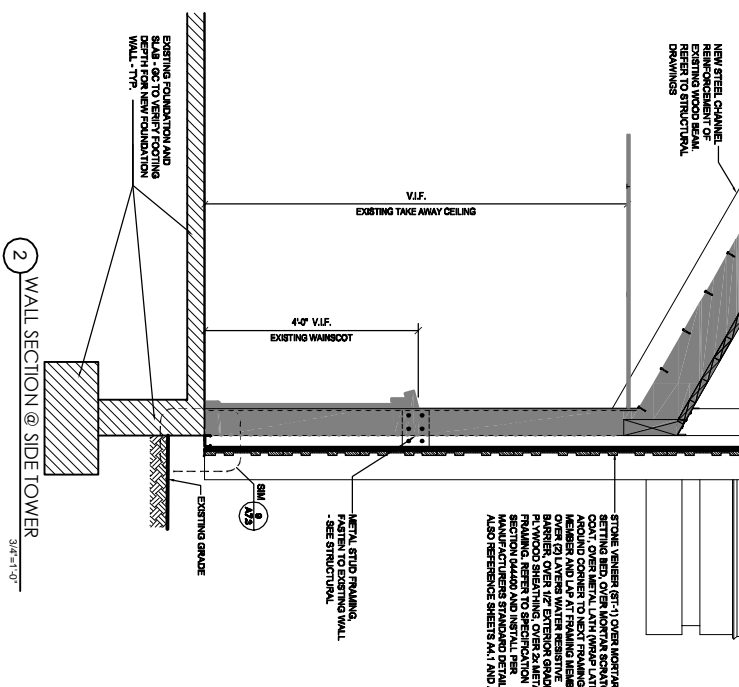

2 WALL SECTION @ SIDE TOWER
3/4"=1'-0"

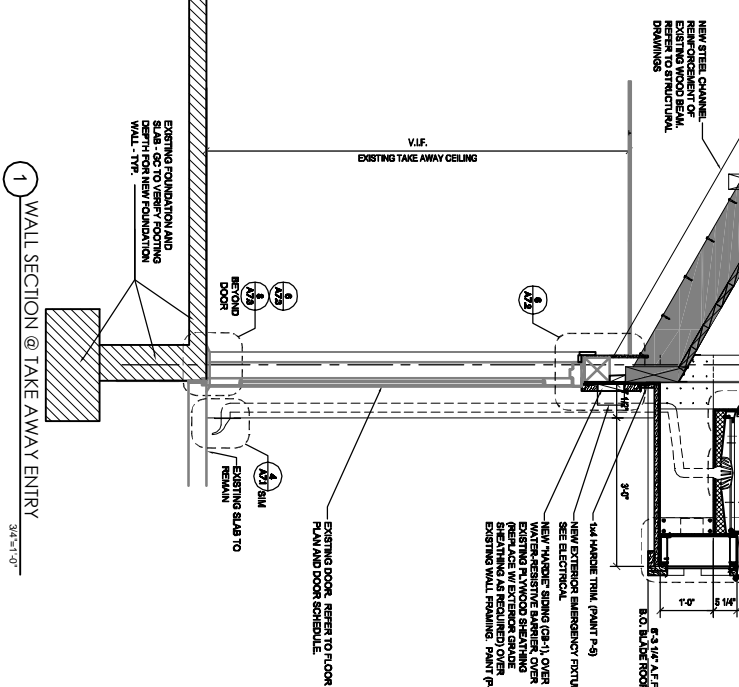

1 WALL SECTION @ TAKE AWAY ENTRY
3/4"=1'-0"

PROJECT: 154-9-125
3652 CINCINNATI, OH (KENWOOD)
8240 MONTGOMERY ROAD

Michael J. DeVere
Architect
111 One Hill One
Suite 100
Troy, OH 45375
Tel: 513-233-2772
Fax: 513-233-2773
www.mjdarchitect.com

REVISION	REMARKS	BY	DAT

PROPOSED: 154-9-125
TM: 154-9-125
MJD: 154-9-125
DATE: 01/11/2016
SHEET NUMBER: 3652
PROJECT: 154-9-125
WALL SECTIONS & DETAILS
A7.3