



City of Decatur

Planning
Commission

November 21, 2017

CERTIFICATE TO SUBDIVIDE NO. 3370-17



LOCATION MAP

Legend

-  Ownership **APPLICANT: DENNIS R. BULLOCK**
-  Corporate Limits
-  **SUBJECT PROPERTY**

PROPERTY ZONED B-2



DRAWING NOT TO SCALE

3370-17 Certificate to Subdivide



CERTIFICATE TO CONSOLIDATE AND SUBDIVIDE NO. 3371-17



Legend

-  Ownership
-  Buildings
-  Corporate Limits
-  **SUBJECT PROPERTY**

LOCATION MAP

APPLICANT: AUSTINVILLE METHODIST CHURCH

PROPERTY ZONED R-2



DRAWING NOT TO SCALE


3371-17 Certificate to Consolidate and Subdivide



3371-17 Certificate to Consolidate and Subdivide



CERTIFICATE TO CONSOLIDATE AND SUBDIVIDE NO.3372-17

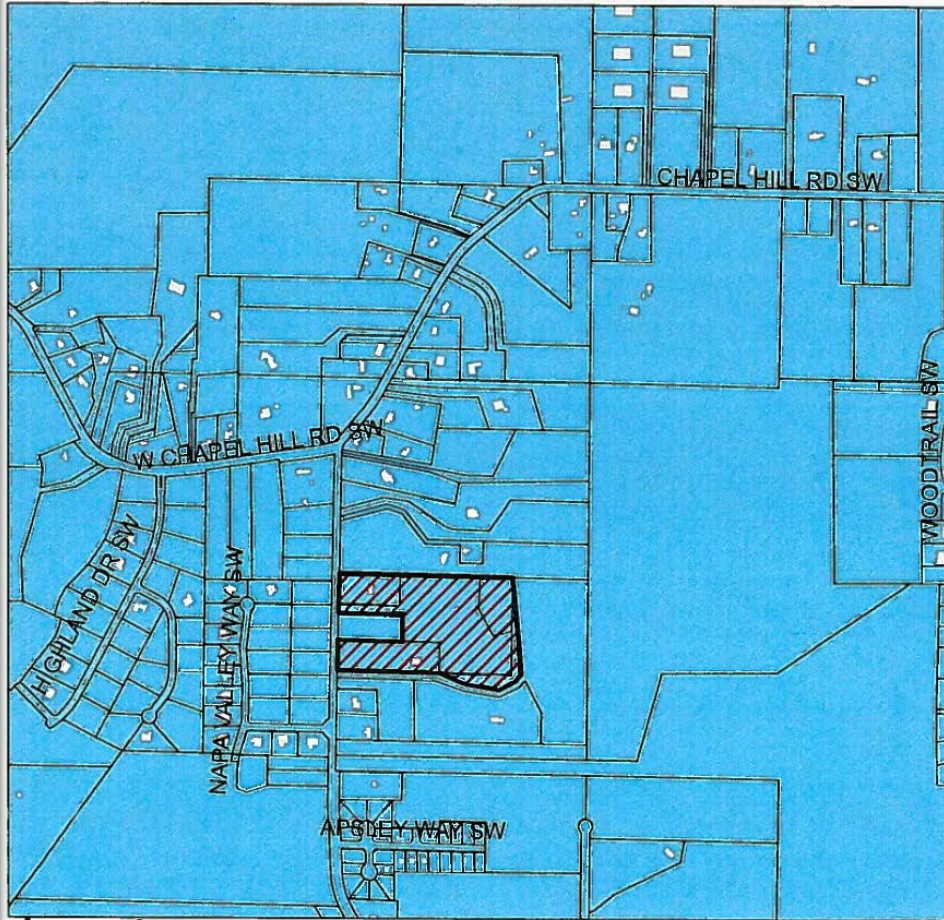

Legend

-  Ownership
-  Buildings
-  Corporate Limits
-  SUBJECT PROPERTY

LOCATION MAP


**APPLICANT: HEIRS OF B.W. MIXON AND
GERALDINE K. MIXON**

PROPERTY ZONED R-1 AND AG-1



DRAWING NOT TO SCALE

3372-17 Certificate to Consolidate & Subdivide

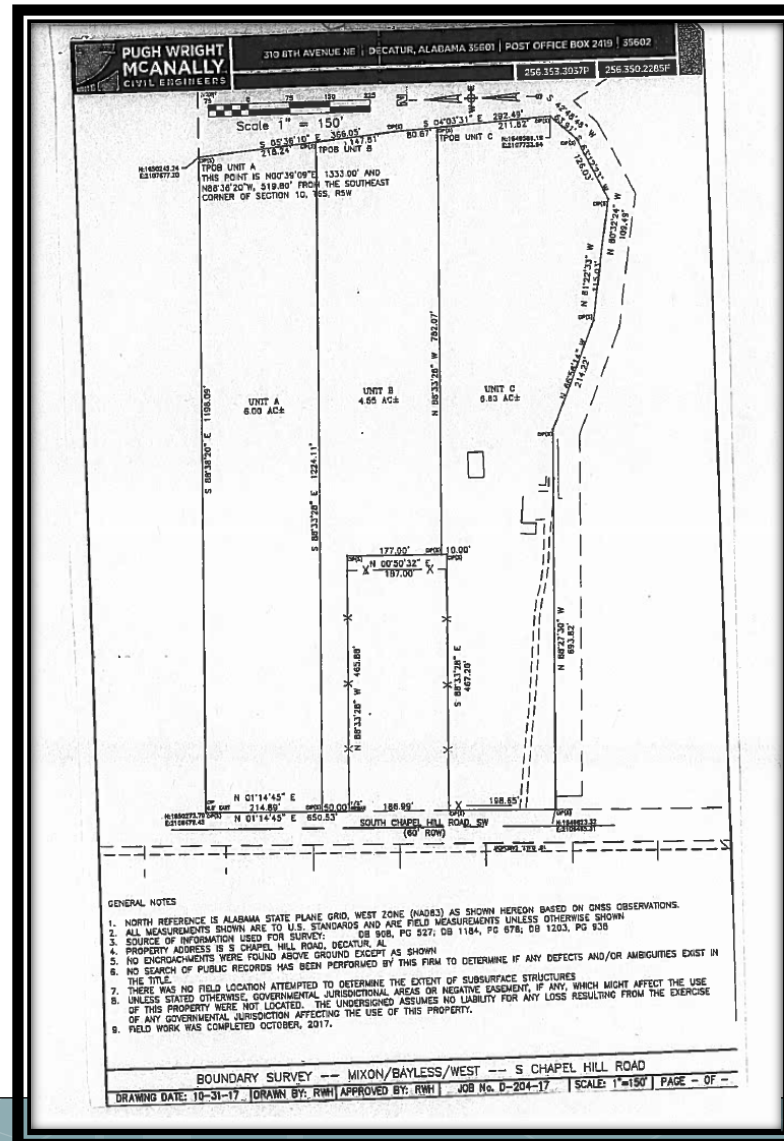


3372-17 Certificate to Consolidate & Subdivide



3372-17 Certificate to Consolidate & Subdivide



CERTIFICATE TO CONSOLIDATE AND SUBDIVIDE NO.3373-17

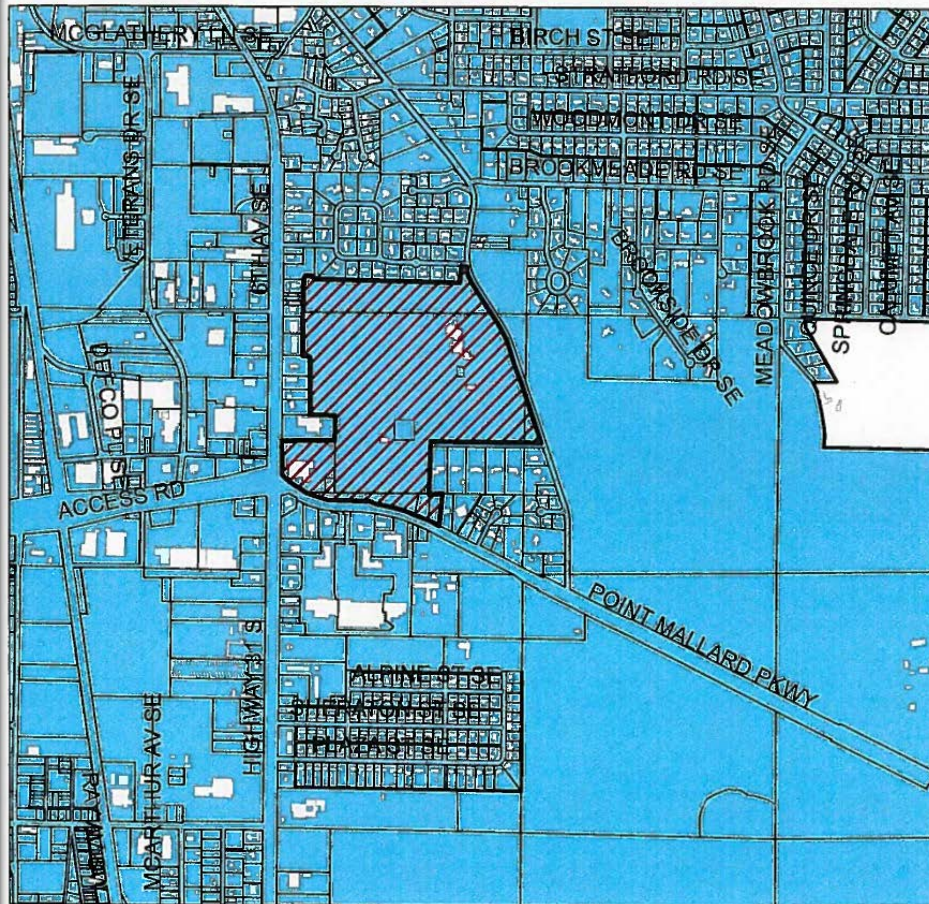

Legend

-  Ownership
-  Buildings
-  Corporate Limits
-  SUBJECT PROPERTY

LOCATION MAP

APPLICANT: COOKS PROPERTIES, LLC
AND LYNN LAYTON

PROPERTY ZONED RD AND B-2



DRAWING NOT TO SCALE

3373-17 Certificate to Consolidate & Subdivide




3373-17 Certificate to Consolidate & Subdivide



3373-17 Certificate to Consolidate & Subdivide



SITE PLAN NO.562-17

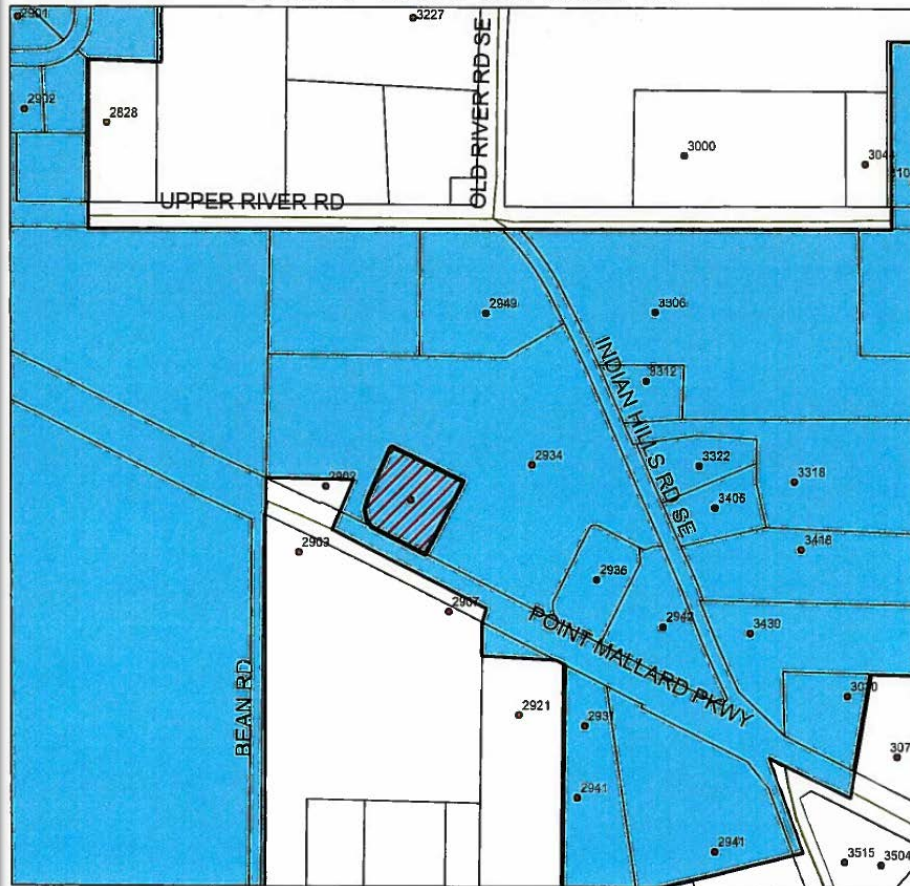

Legend

- Ownership
- Corporate Limits
- SUBJECT PROPERTY


APPLICANT: TACALA, LLC

PROPERTY ZONED B-2



DRAWING NOT TO SCALE

562-17 Site Plan Review -Taco Bell

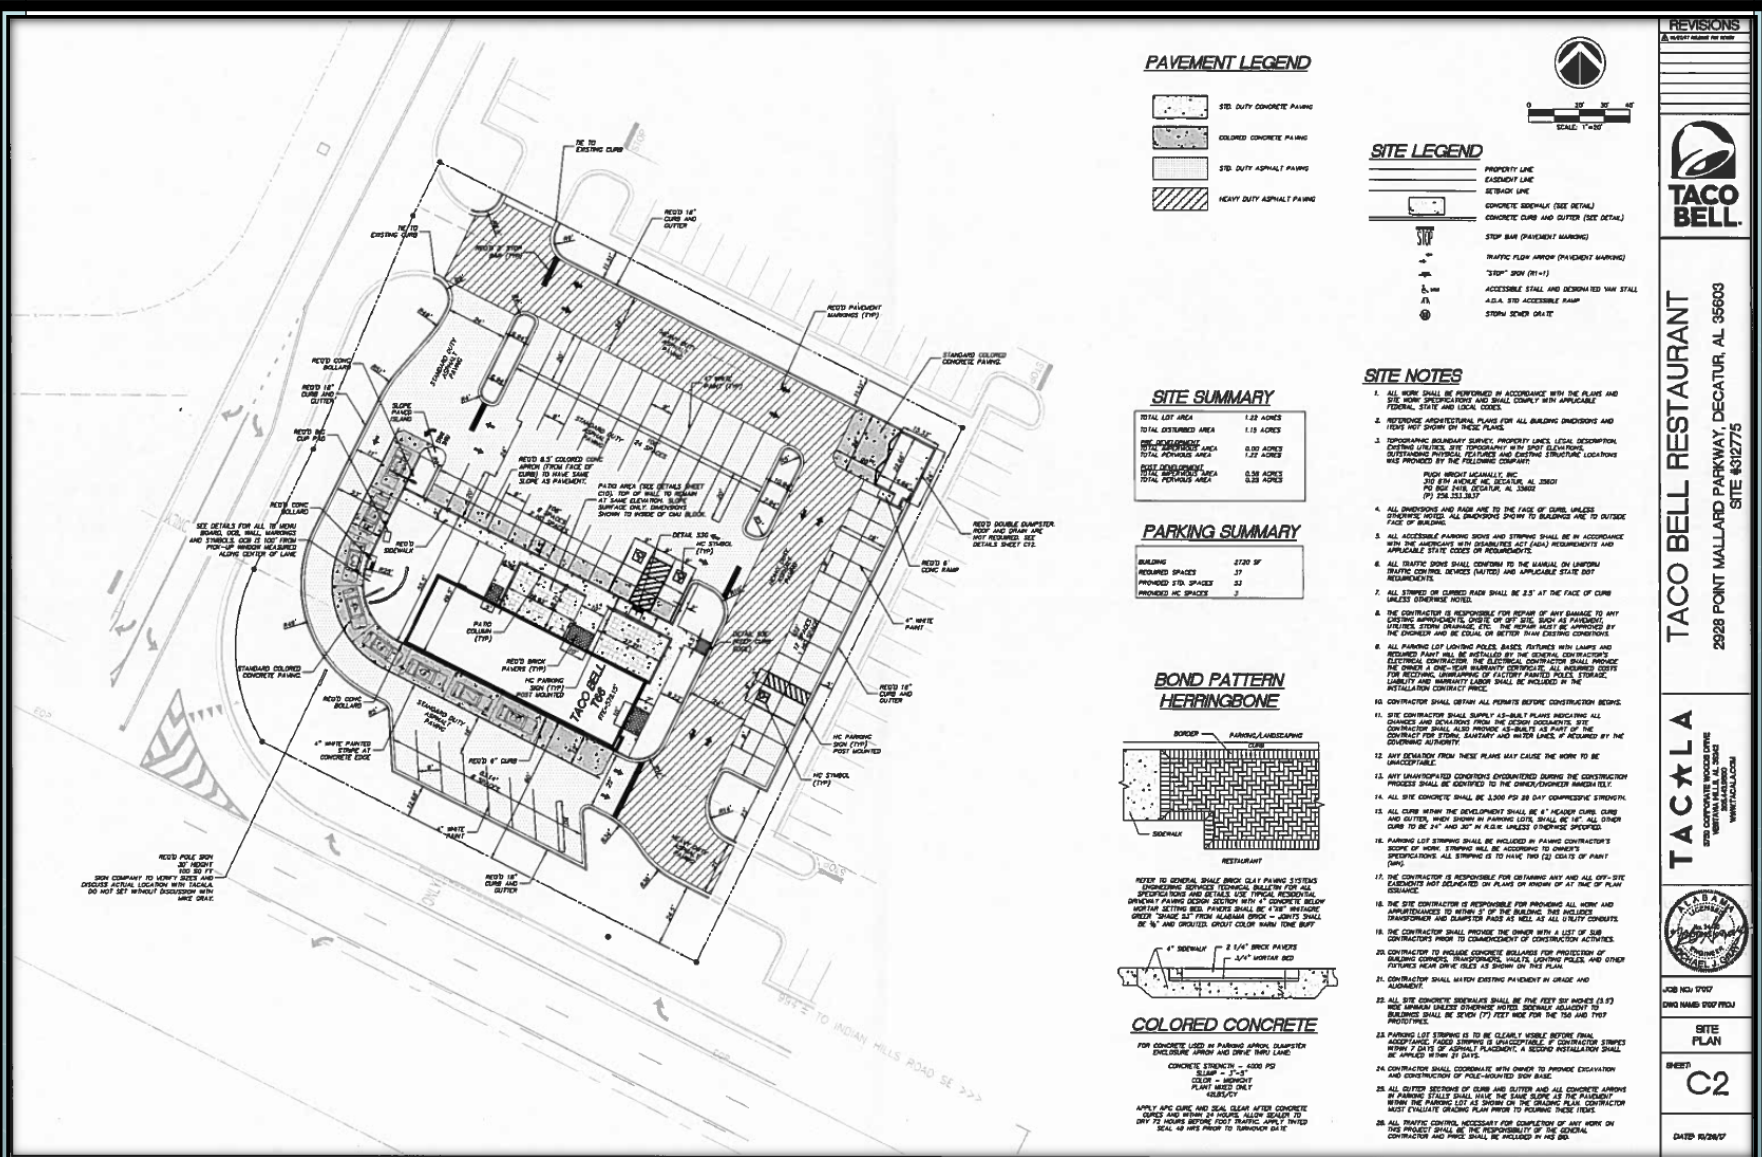

562-17 Site Plan Review –Taco Bell



SITE PLAN NO.563-17



LOCATION MAP

Legend

Ownership

 SUBJECT PROPERTY


APPLICANT: GREENBERG FARROW

PROPERTY ZONED M-1A



DRAWING NOT TO SCALE

563-17 Site Plan Review Panda Express

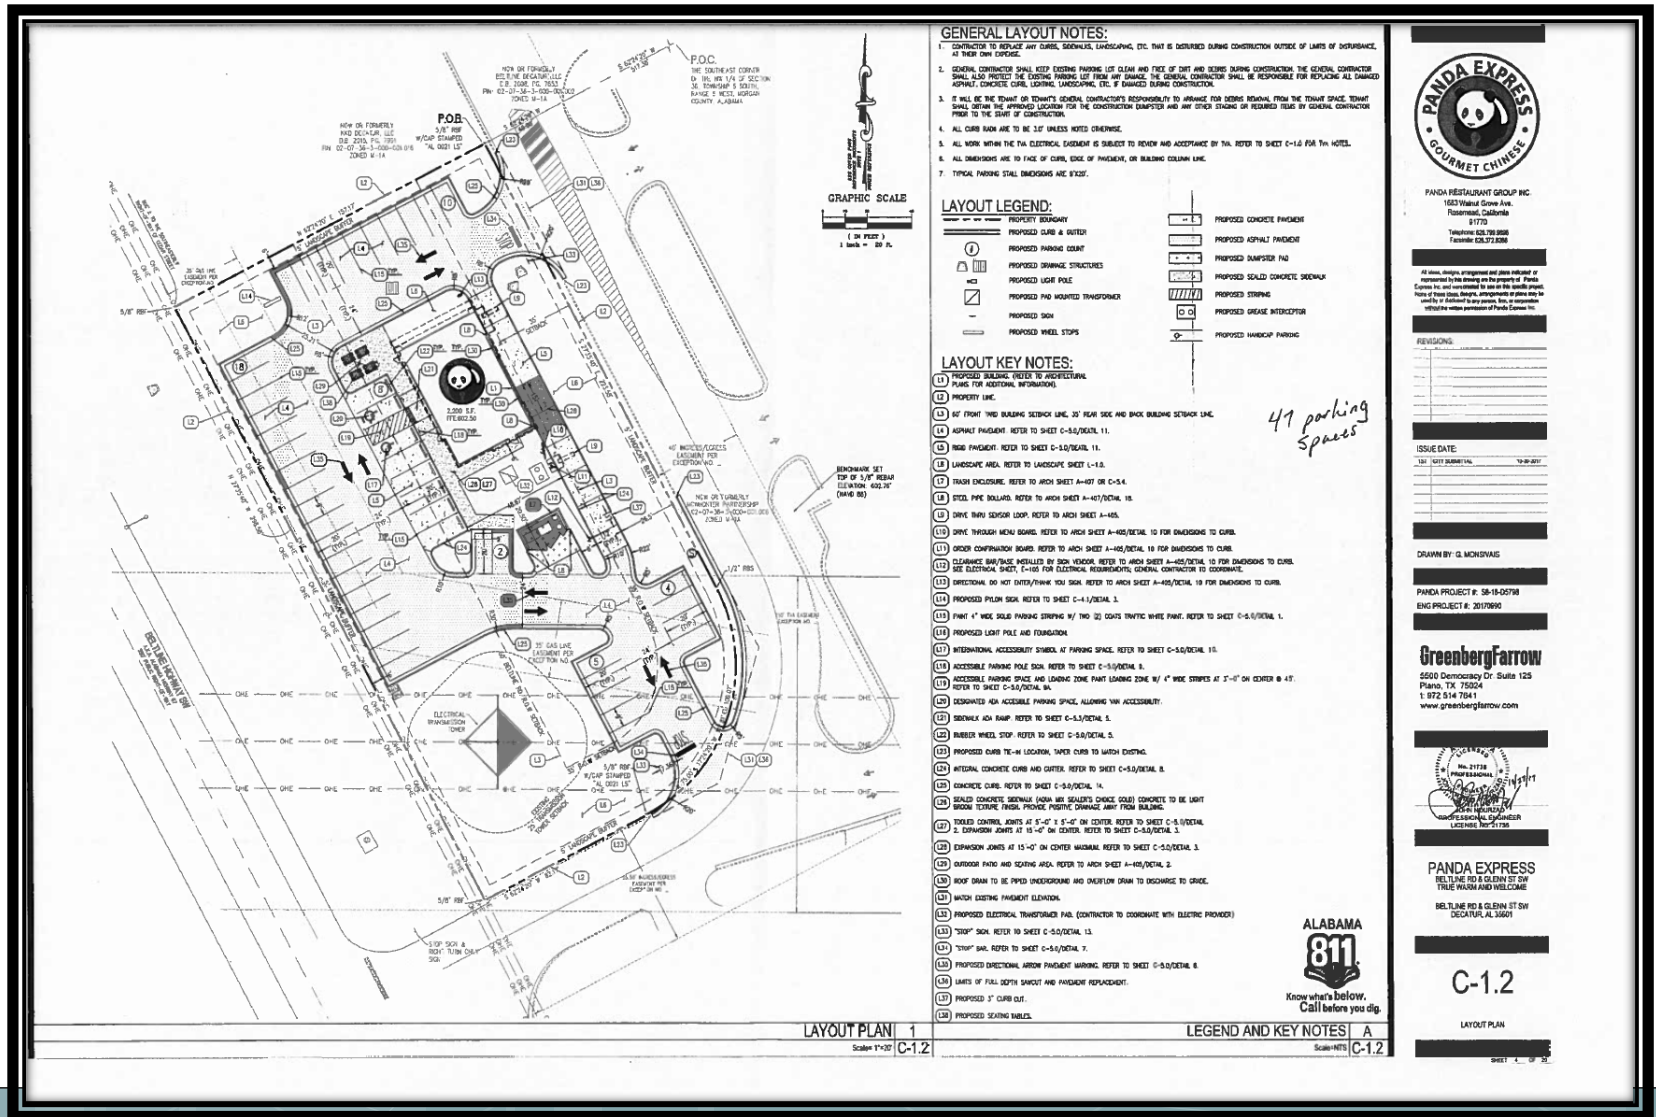

563-17 Site Plan Review –Panda Express



563-17 Site Plan Review –Panda Express



Bond Review Site Plan 523-15

