



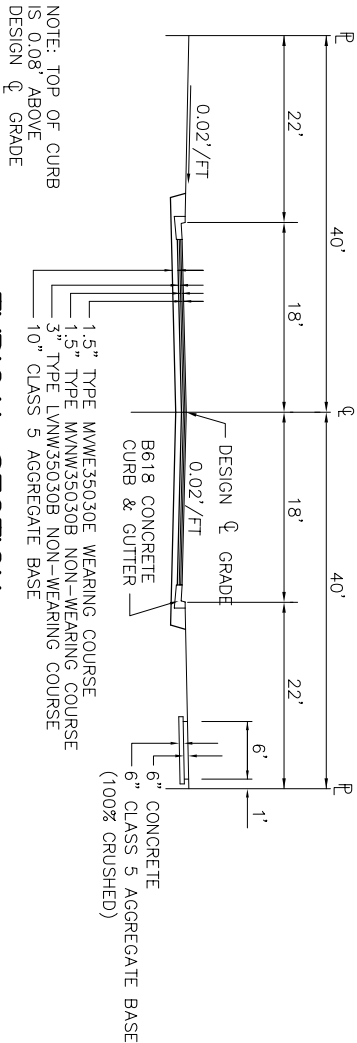

TYPICAL SECTION
97TH STREET SO.

100th St. So.

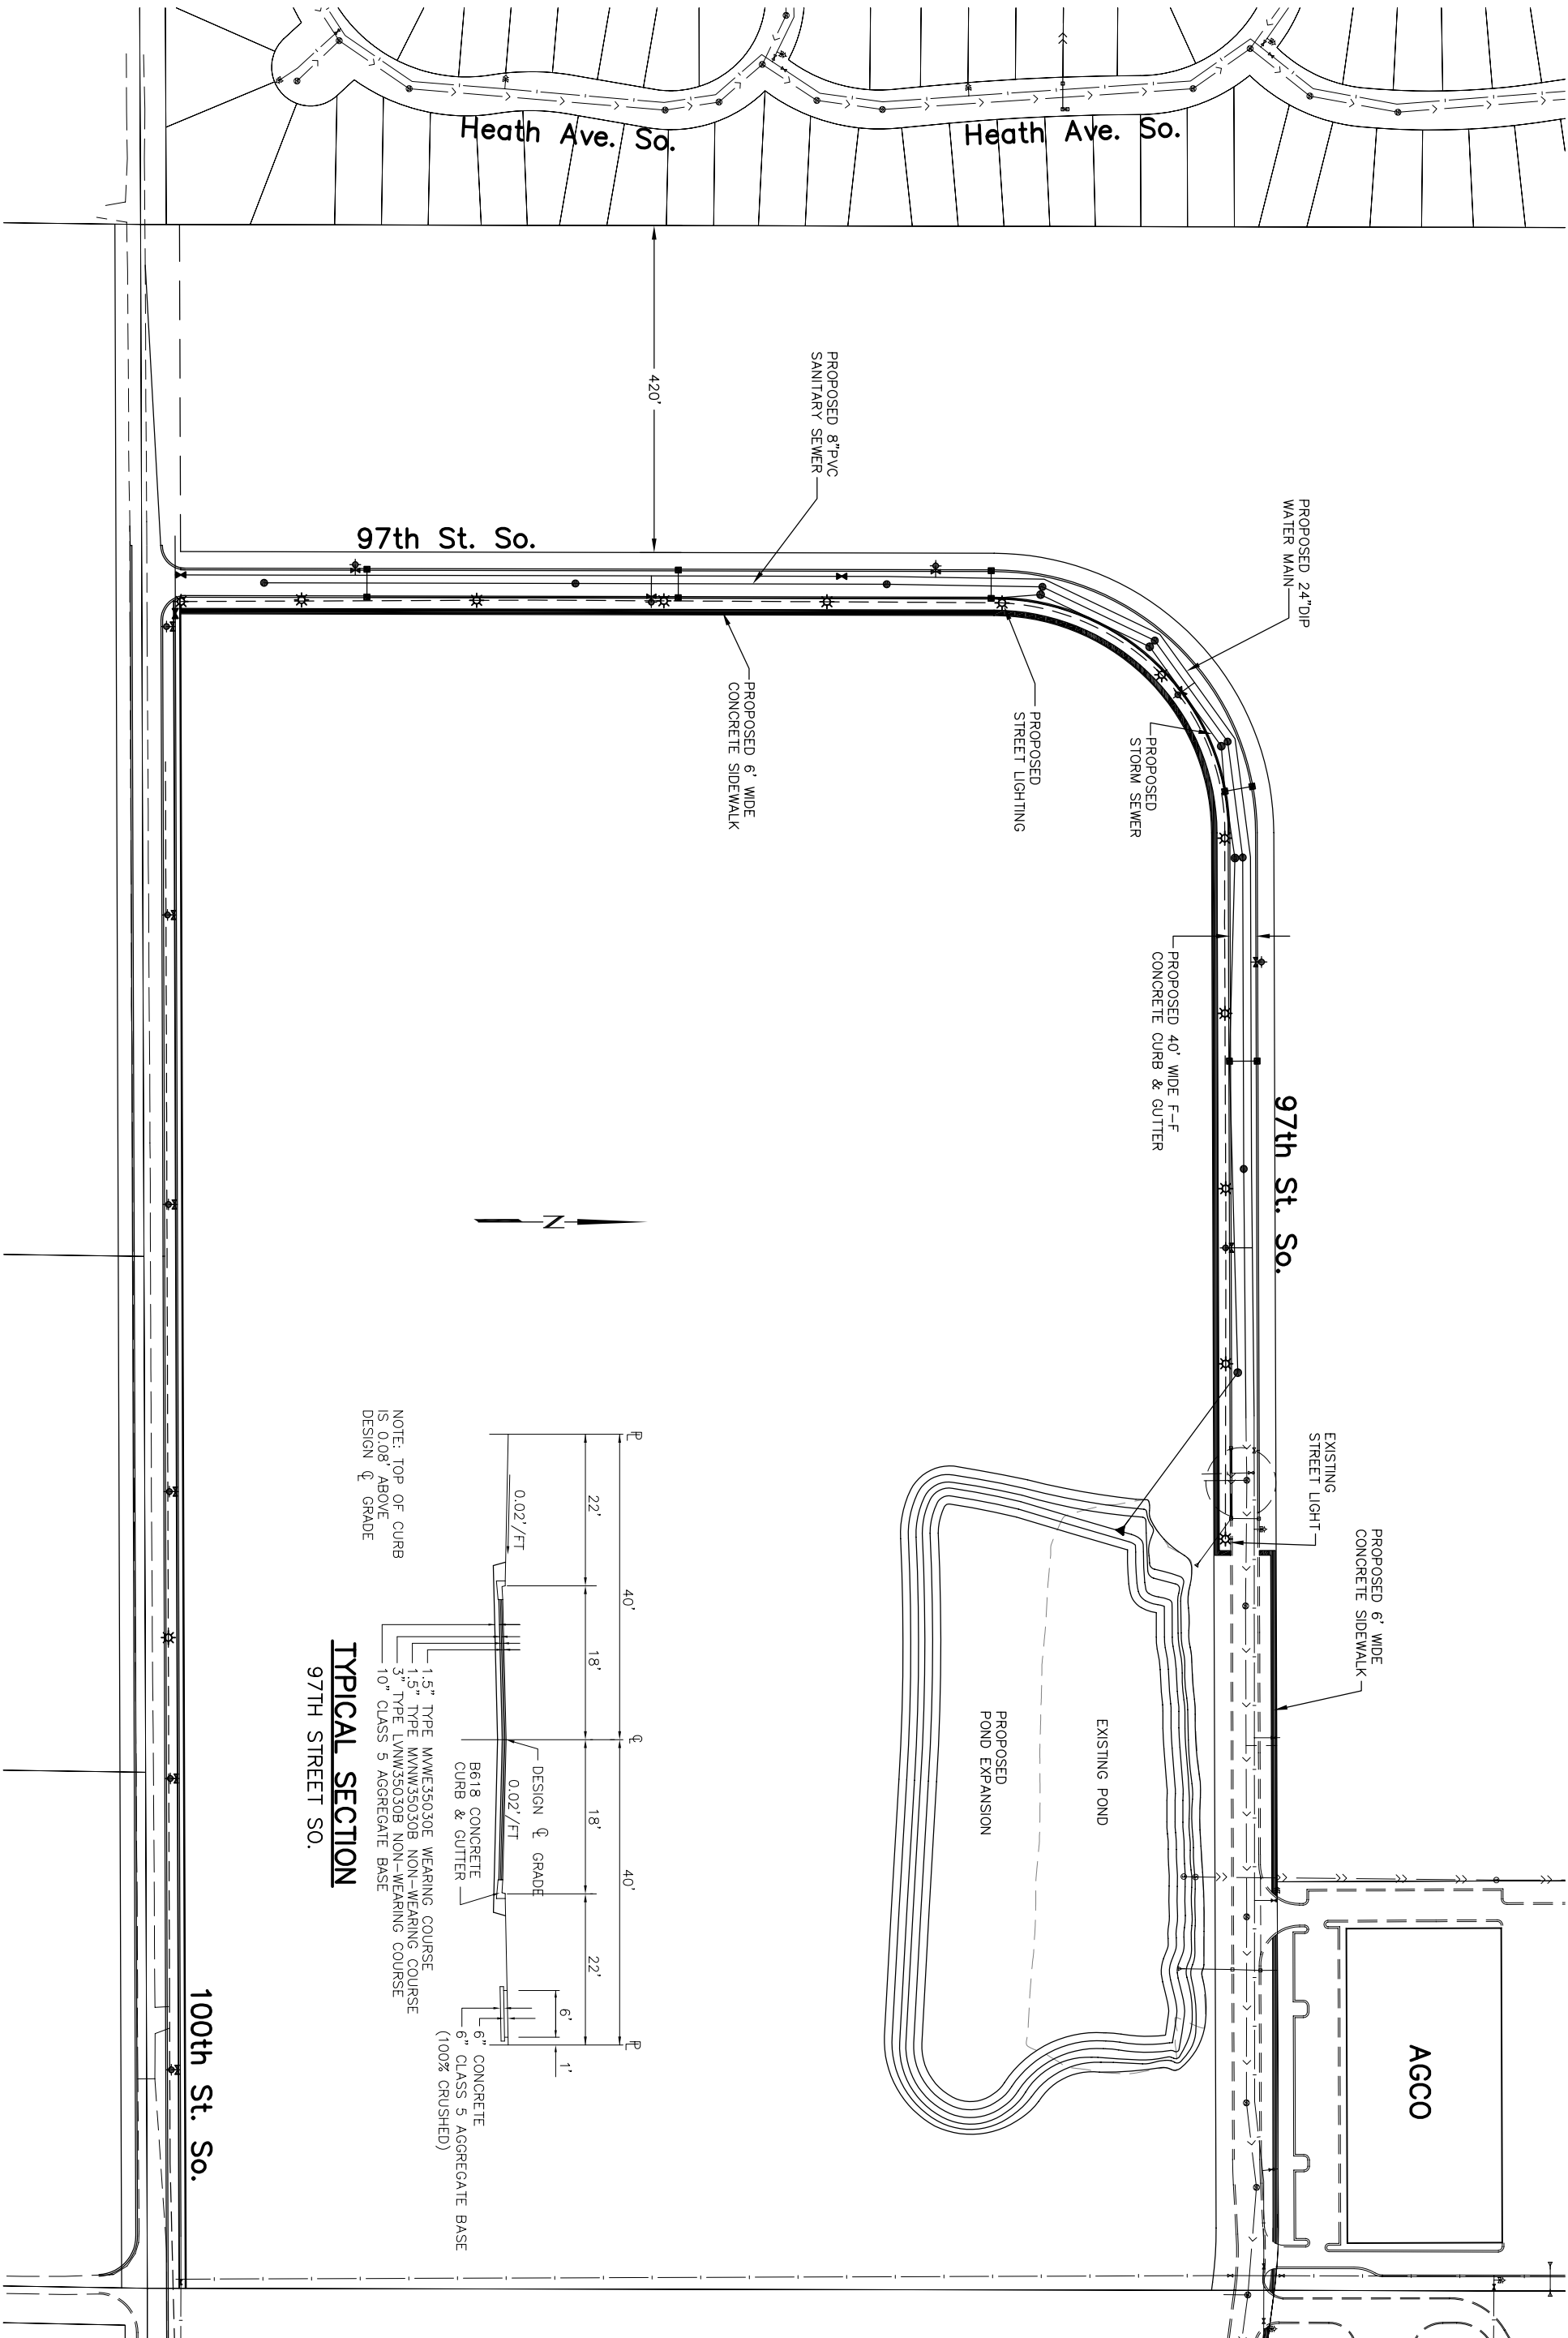

COTTAGE GROVE, MINNESOTA
97TH STREET EXTENSION PHASE 2
STREET IMPROVEMENT PROJECT
OPTION 1 (420' SETBACK FROM EAST PLAT LINE)



St. Paul Office
2335 West Highway 36
St. Paul, MN 55113
Phone: 651-636-4600
Fax: 651-636-1311

I HEREBY CERTIFY THAT THIS PLAN, SPECIFICATION, OR REPORT WAS PREPARED BY ME OR UNDER MY DIRECT SUPERVISION AND THAT I AM A DULY LICENSED PROFESSIONAL ENGINEER UNDER THE LAWS OF THE STATE OF MINNESOTA.
PRINT NAME: THOMAS G THOMPSON
SIGNATURE: _____
DATE: _____ LIC. NO. 40503

SURVEY	
DRAWN	DRT
DESIGNED	TGT
APPROVED	TGT
DATE	
PROJ. NO.	48-05-220