

APPLICATION FOR ACCESSORY BUILDING PERMIT


CITY OF PAPILLION

122 East Third Street
Papillion, NE 68046
www.papillion.org

REQUIRED INFORMATION
ALL _____ & _____ SEEN BELOW

INSPECTION HOTLINE 402-597-2072


ADDITIONAL ACCESSORY STRUCTURE REQUIREMENTS ON BROCHURE

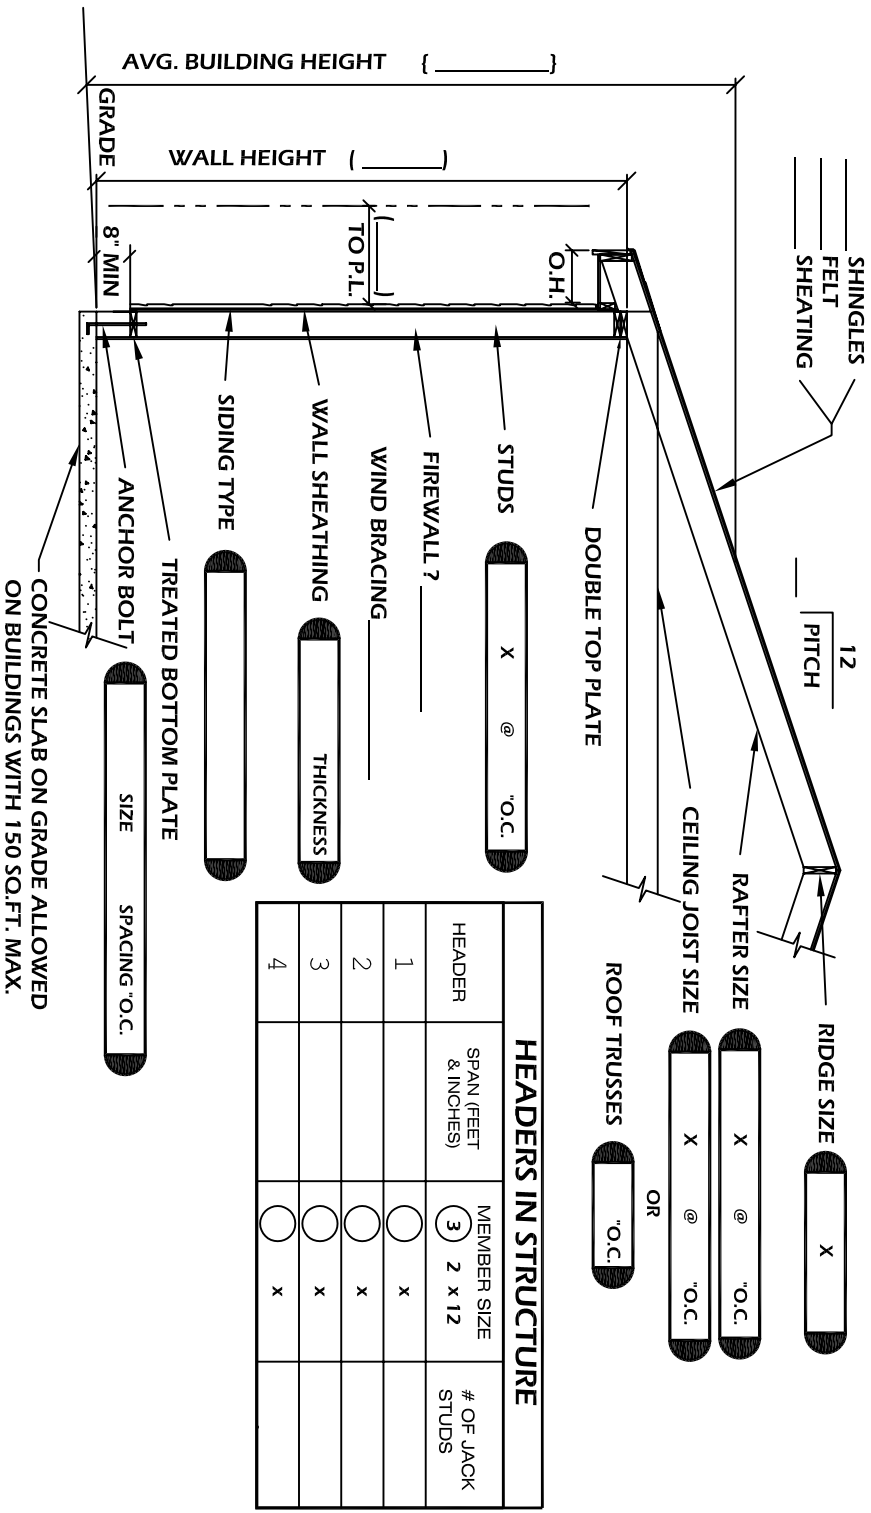

MONOLITHIC SLAB UP TO 750 S.F.

NOTES:


Floating foundation approved for detached structures no more than 750 s.f. Min 12" deep in the ground, and 12" wide at the base. Extend min. 8" above grade. Anchor bolts required as per chart.

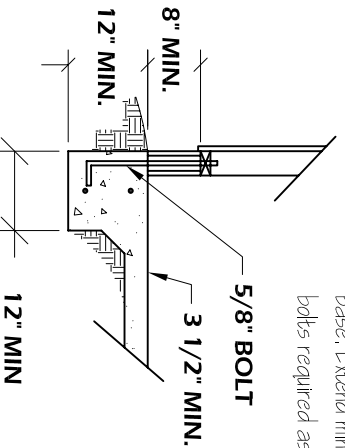

FOUNDATION TYPES

FROST FREE OVER 750 S.F.

NOTES:

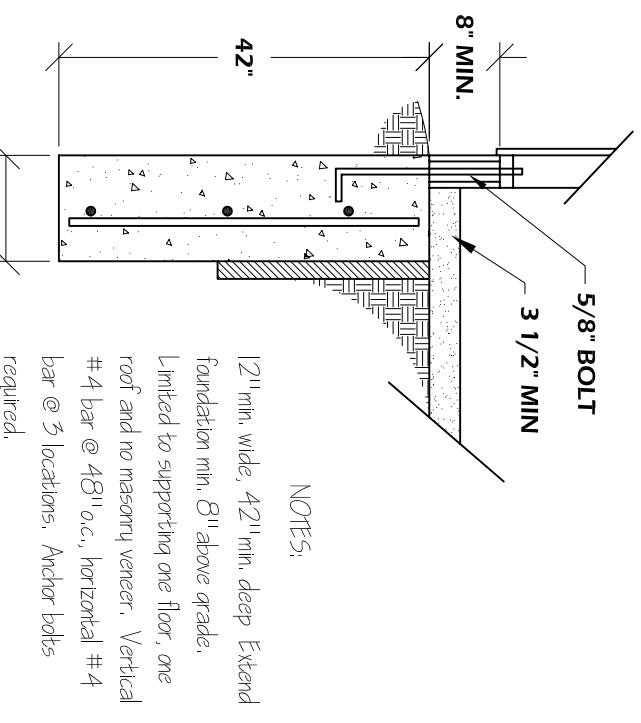

ADDITIONAL REQUIREMENTS:

1. Detached structures less than 150 s.f. do not require foundations.
2. Floating foundations may use max. one course of concrete block as a curb.