



SCHEMATIC DESIGN




LAKE EDGE



FOUNTAIN CONCEPT

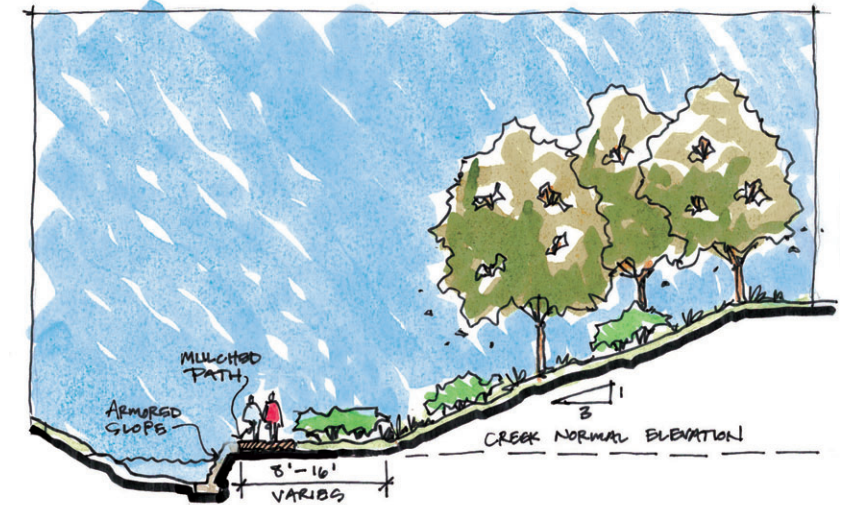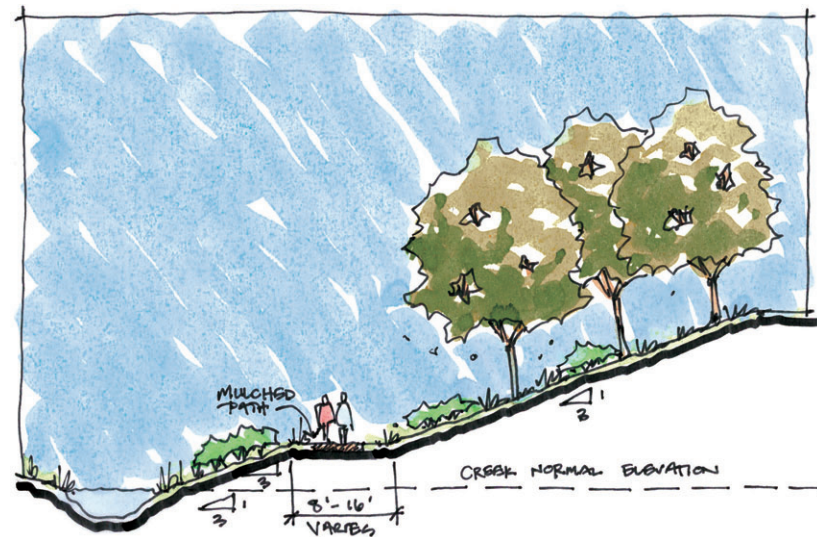

CREEK CROSS SECTIONS

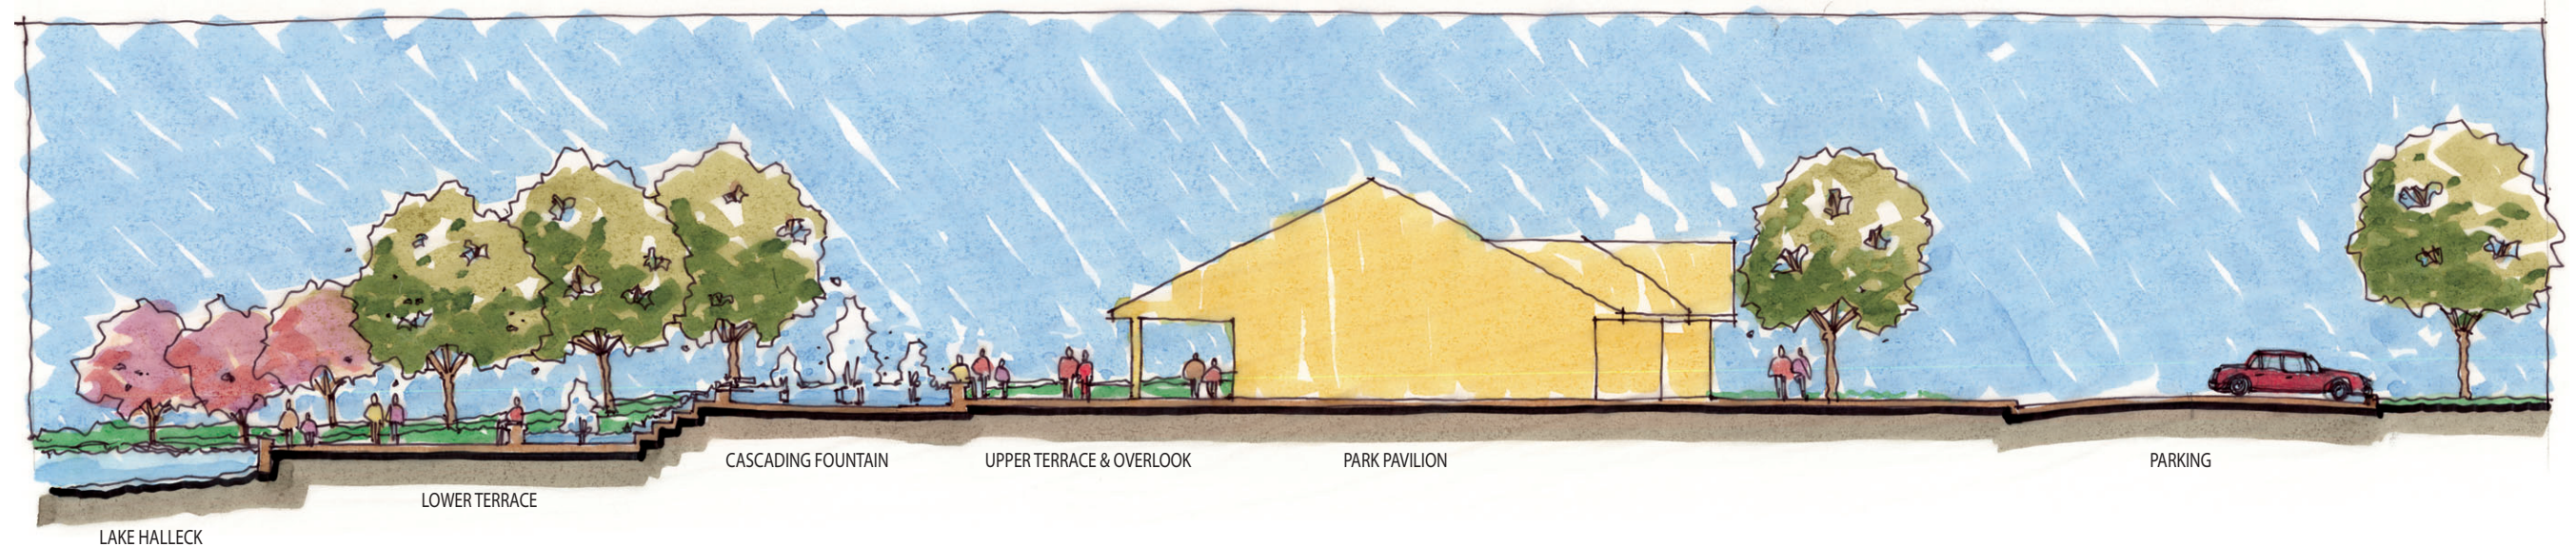

SECTION

