


CALL 811 TWO BUSINESS
DAYS BEFORE YOU DIG

OPTIONAL (TO BE INSTALLED
IF PAVEMENT ABUTS
HYDRANT ON ALL 4 SIDES)

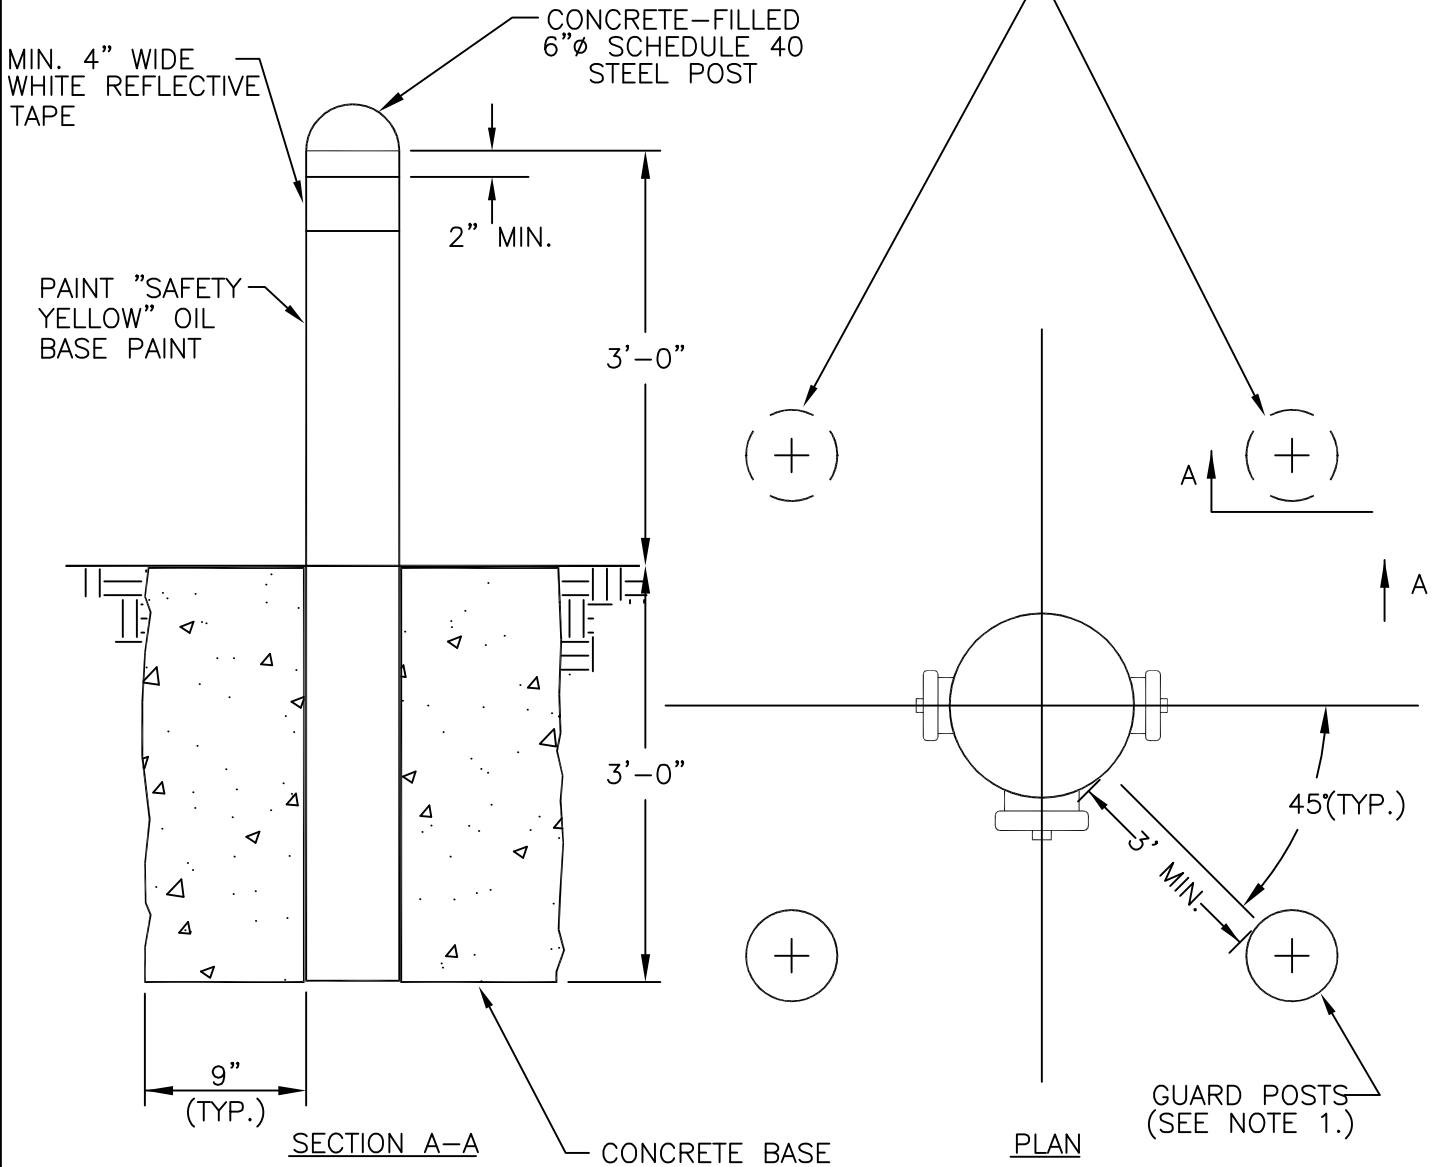

- NOTE:
1. WHERE CONCRETE CURBING IS NOT INSTALLED.
GUARD POSTS (2 EA. MIN) SHALL BE INSTALLED ON
SIDE FACING PAVED SURFACE.
 2. GUARD POSTS TO BE PAINTED SAME AS HYDRANT

GUARD POST

4-4A



CITY OF
WEST RICHLAND

DRAWN BY: AFW
CHECKED BY: HLM

DATE: 8/06
REVISION: 8/09

DRAWING NO.