



OHIO
REGISTERED
ARCHITECT
SCOTT E. KREMER
10286

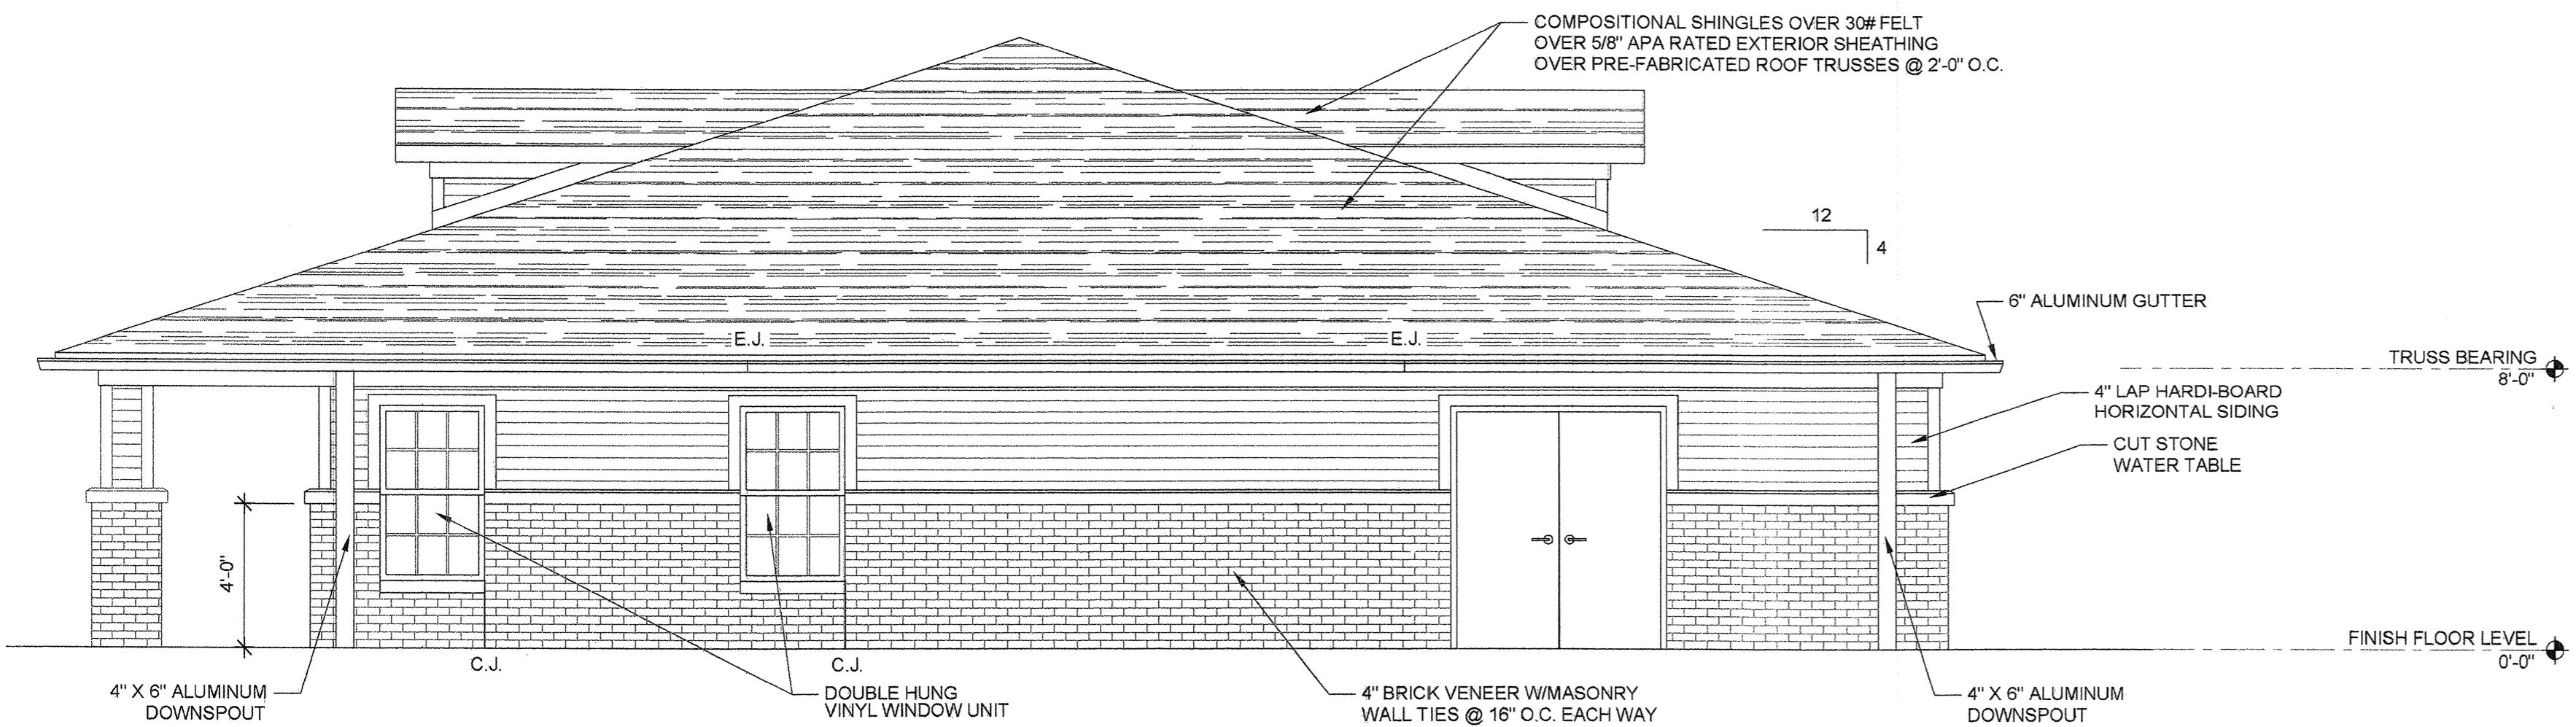


EXTERIOR ELEVATION

4
A2.01
1/4"=1'-0"

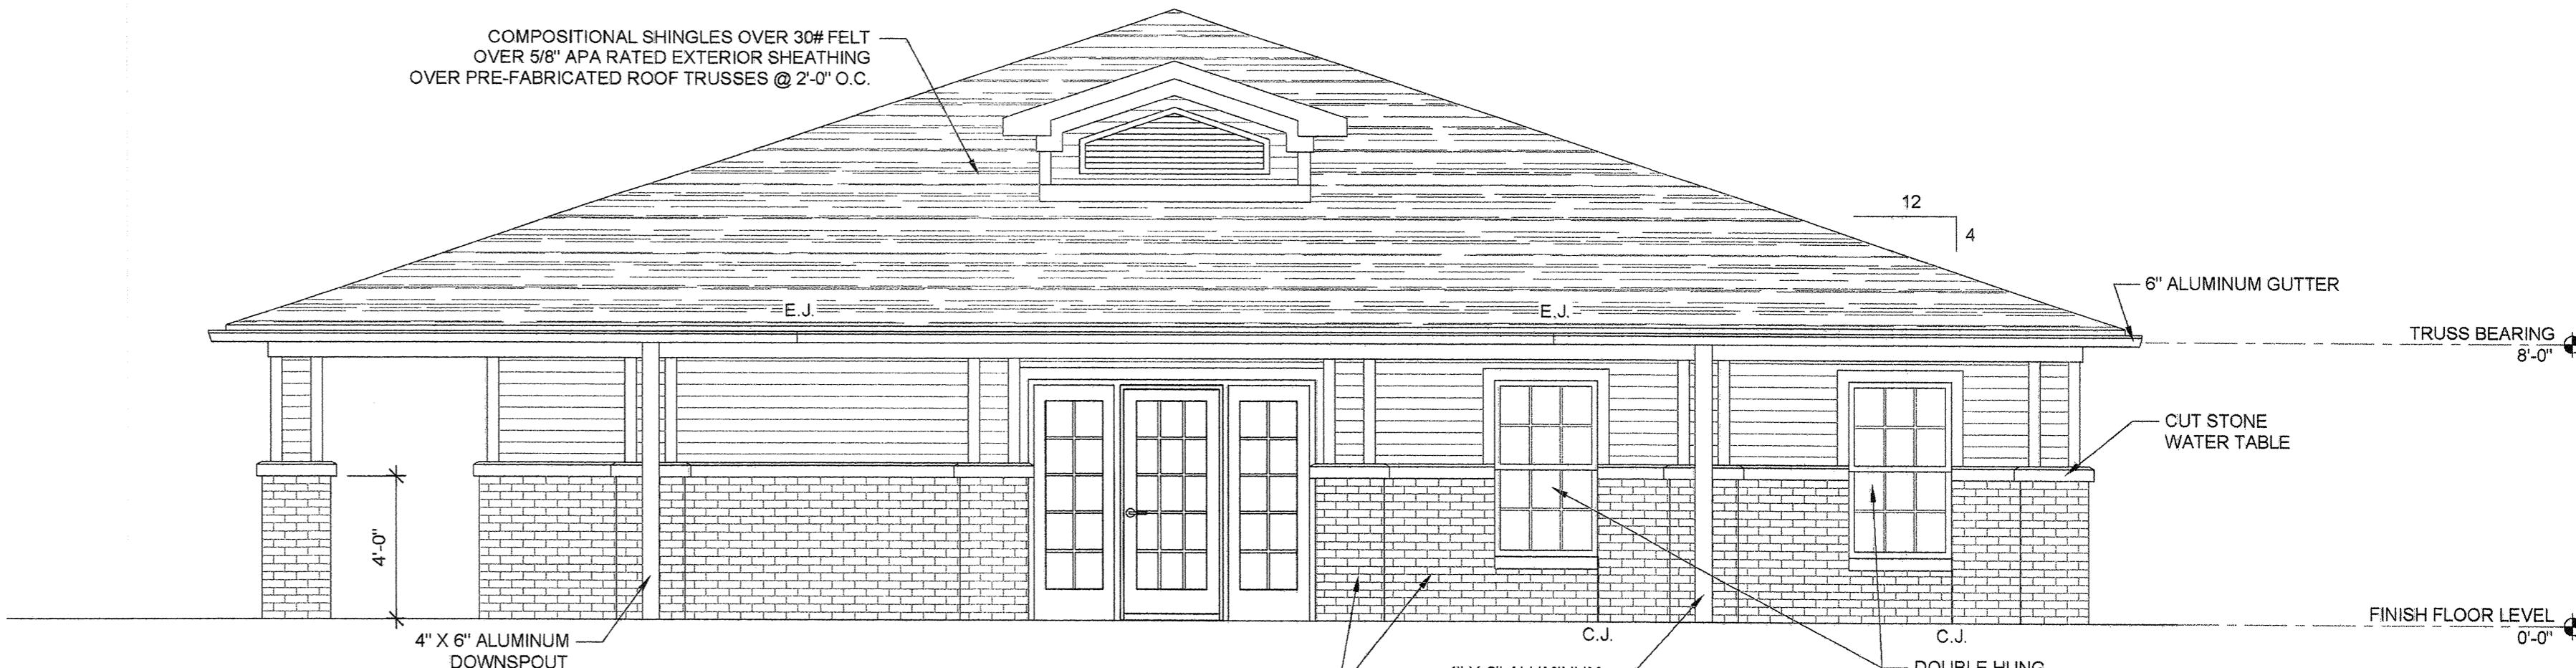


EXTERIOR ELEVATION

3
A2.01
1/4"=1'-0"

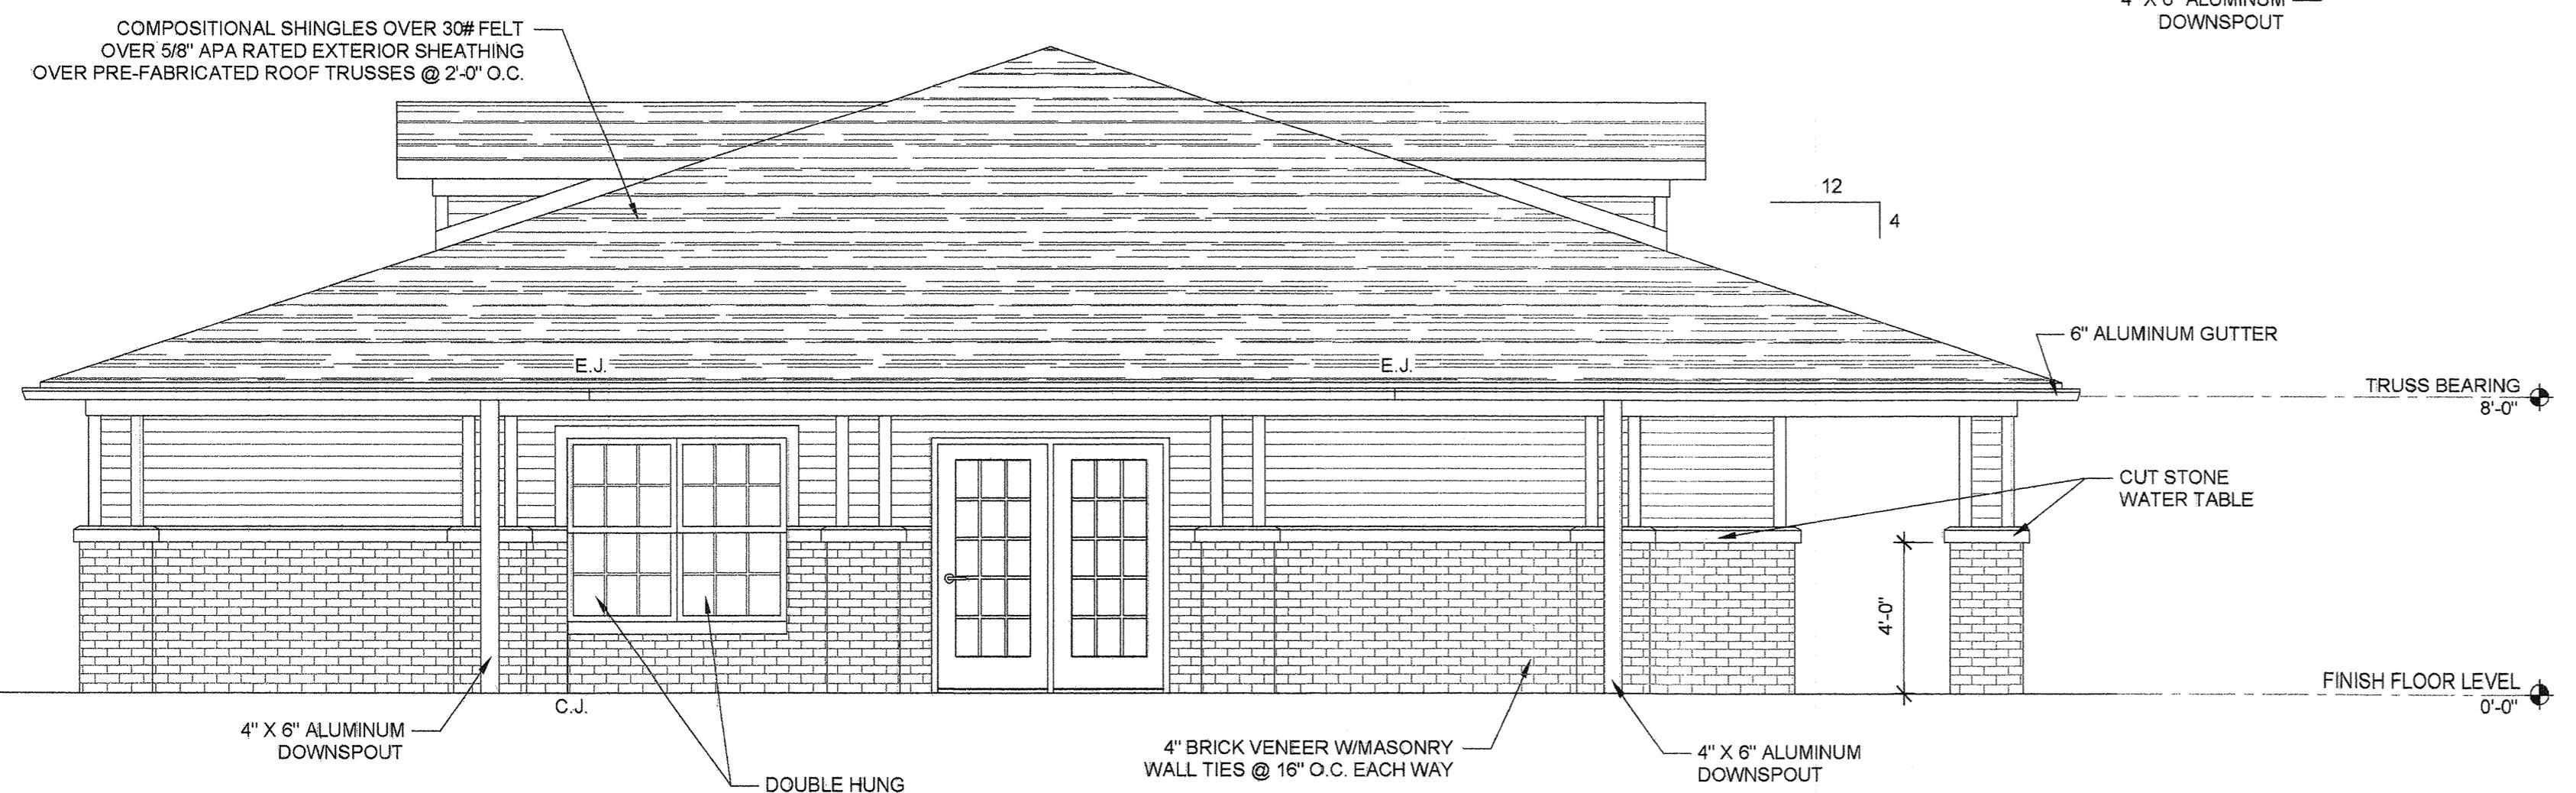

EXTERIOR ELEVATION

2
A2.01
1/4"=1'-0"

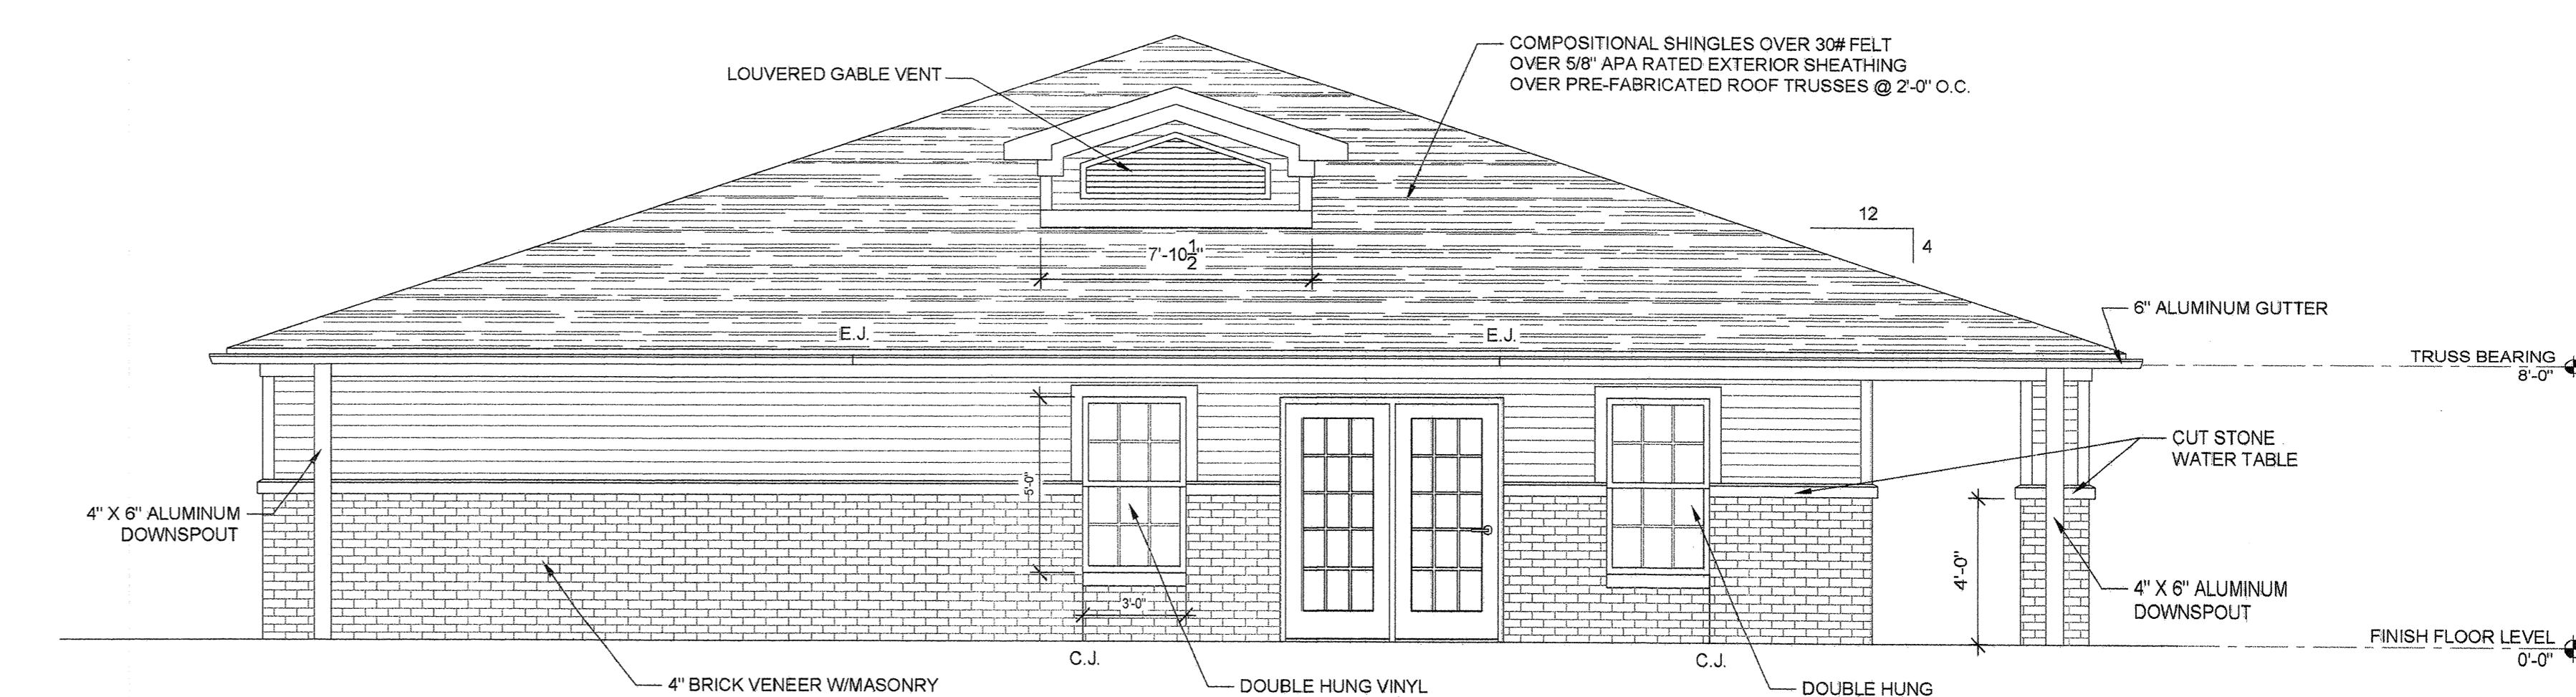

EXTERIOR ELEVATION

1
A2.01
1/4"=1'-0"