



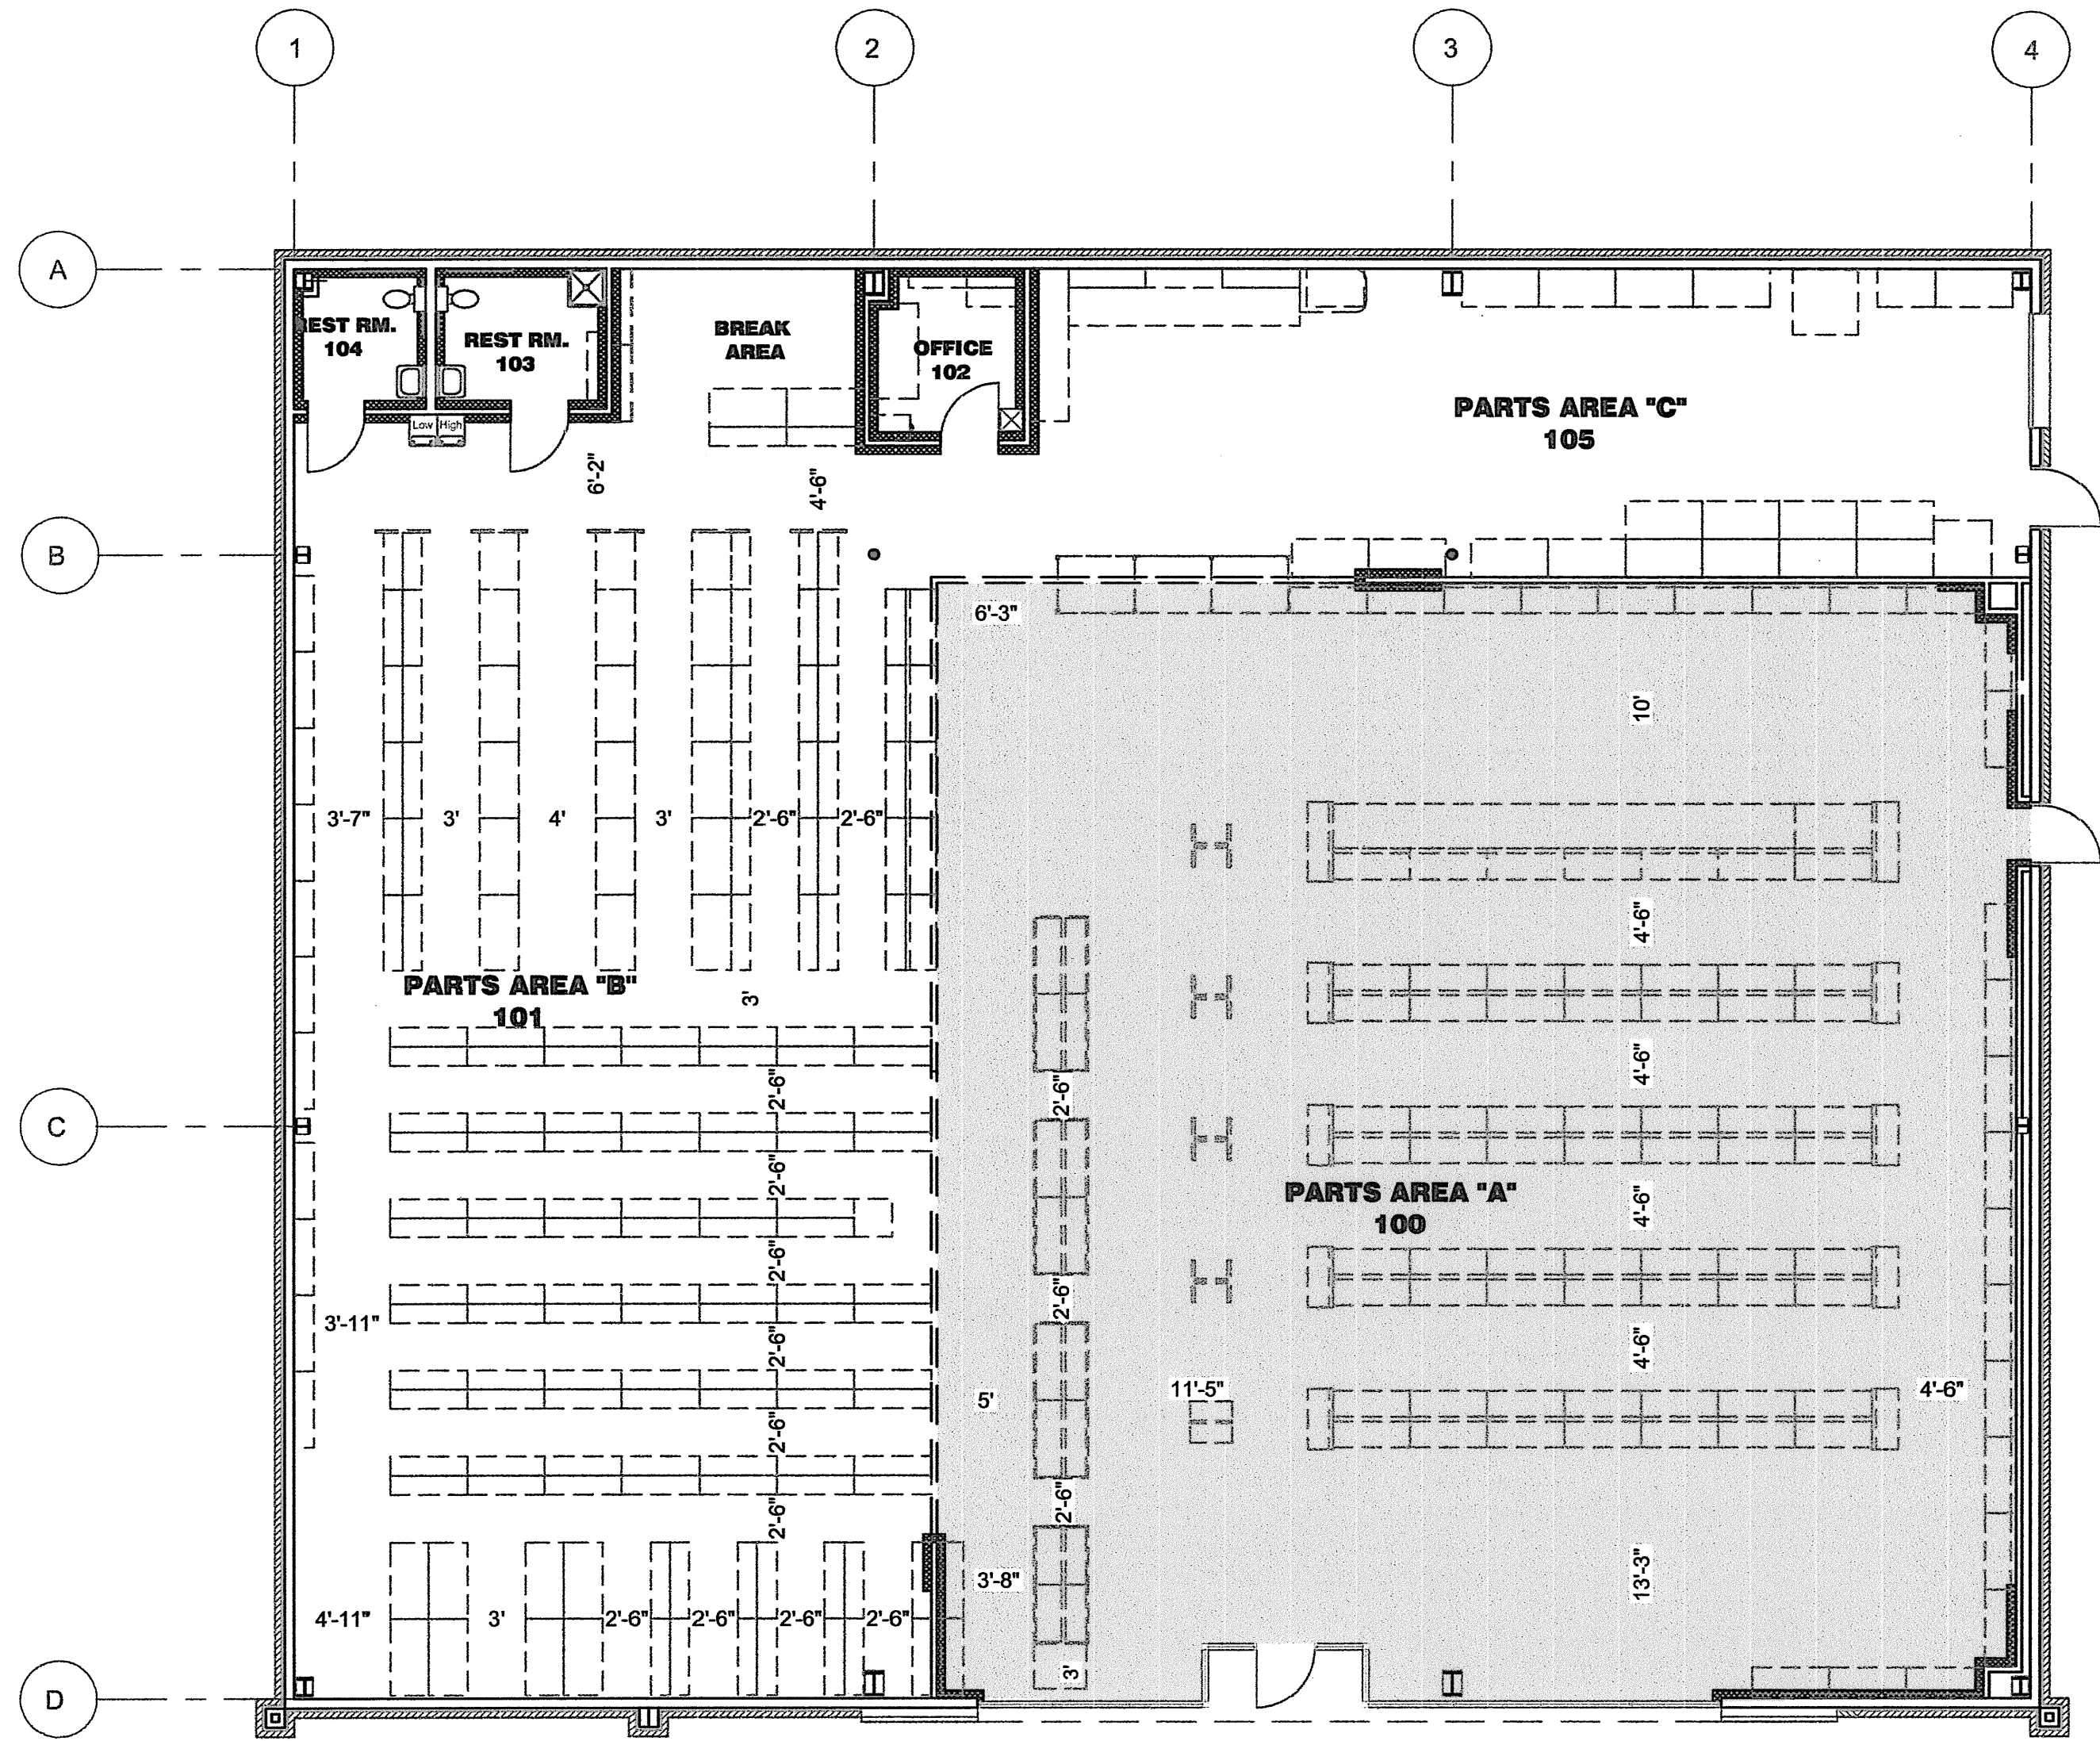

1 FINISH PLAN
F1 SCALE: 1/8" = 1'-0"

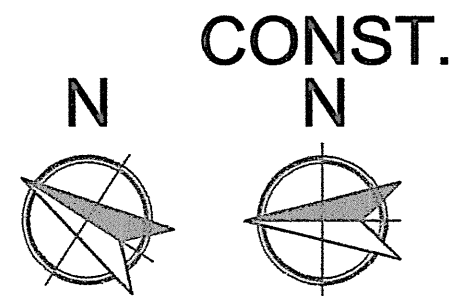

GENERAL NOTES:

- A. REFER TO PROJECT MANUAL FOR ADDITIONAL REQUIREMENTS.
- B. DIMENSIONS TO ROUGH FACE OF FRAMING OR TO FINISH EDGE UNLESS OTHERWISE NOTED.
- C. FIXTURES AND EQUIPMENT ARE FOR REFERENCE ONLY. (N. I. C.)
- D. MATERIAL SYMBOLS ARE FOR GRAPHIC PURPOSE ONLY AND MAY NOT REFLECT JOINT LAYOUT REQUIREMENTS. REFER TO PROJECT MANUAL FOR ADDITIONAL INFORMATION.

FINISH SCHEDULE

MARK	ROOM	* FLOOR	* BASE	NORTH	EAST	SOUTH	WEST	CEILING	CEILING HEIGHT	NOTES
100	PARTS AREA (A)	F-1	B-1	W-3	W-3	W-3	W-3	C-1	11'-6"	2
101	PARTS AREA (B)	F-2	B-1	W-3	W-4 / W-3	W-3	W-3	N/A	VARIES	1
102	OFFICE	F-2	B-1	W-3	W-3	W-3	W-3	C-2	8'-6"	1
103	REST ROOM	F-2	B-1	W-5	W-5	W-5	W-5	C-3	8'-6"	1
104	REST ROOM	F-2	B-1	W-5	W-5	W-5	W-5	C-3	8'-6"	1
105	PARTS AREA (C)	F-2	B-1	W-4	W-3	W-3	W-3	N/A	VARIES	1

(* REFER TO FINISH LEGEND FOR DETAILS)

W-1: NOT USED

W-2: NOT USED

W-3: PAINT (2) COATS ICI PAINTS (GLIDDEN) "LIGHT NAVAJO" : ULTRA HIDE INT LATEX FLAT
BASE 1210-0110N WHITE TINT
BLK 0 P 6
YOX 0 P 20
OXR 0 P 2
COLOR # 40YY 76/112

W-4: PAINT (2) COATS "O'REILLY GREEN" : GLIDDEN EXTERIOR SEMI GLOSS LATEX
BASE 2407-500
YOX 3P 42
TBL 4P48
GRN 3P14
WHT 2P
COLOR # CUSTOM

W-5: NUDO FIBER - LITE FRP LINER PANEL (OR APPROVED EQUAL).
.090 TEXTURED
MODEL NO. LP-F9 (SILVER)

C-1: 2'-0" X 4'-0" ACOUSTICAL LAY-IN: EXPOSED WHITE METAL GRID, INTERMEDIATE DUTY-DOUBLE WEB CONSTRUCTION (.013 MTL. THICKNESS) WITH LAY-PANELS OF ARMSTRONG #1729
"FINE FISSURED" MINABOARD

C-2: PAINT (2) COATS ICI PAINTS (GLIDDEN) "LIGHT NAVAJO" : ULTRA HIDE INT LATEX FLAT
BASE 1210-0110N WHITE TINT
BLK 0 P 6
YOX 0 P 20
OXR 0 P 2
COLOR # 40YY 76/112

C-3: PAINT (2) COATS ICI PAINTS (GLIDDEN) " LIGHT NAVAJO " ULTRA HIDE INT LATEX SEMI GLOSS
BASE 1416-0110 WHITE TINT
BLK 0 P 5
YOX 0 P 20
FFR 0 P 4
COLOR # 40YY 76/112 NO SUBSTITUTE


- NOTES:
1. EXTERIORS OF 102 - OFFICE, 103/104 - REST ROOMS, PAINTED WITH W-4 AND PROVIDE BASE B-1.
2. LOCATION OF BASE INDICATED ON DRAWING.

FINISH LEGEND



F-1: POLISHED CONCRETE:
(SEE SPECIFICATIONS)

F-2: SEALED CONCRETE

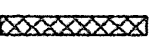

B-1: BASE:

MFG: VPI SPECIFIED: EQUIVALENT BY JOHNSONITE, ROPPE, AFCO, OR APPROVED EQUAL.
COLOR: JET #01
SIZE: 4" X 1/8" THICK COVE TOE.
NOTE: PROVIDE PIECES OF 2' LENGTH BASE FOR INSTALLATION AT END OF FIXTURES AT ENTRANCE OF PARTS AREA (B).

