




PLANNING COMMISSION

DECATUR, AL

AUGUST 18, 2015

CERTIFICATE TO SUBDIVIDE NO. 3284-15

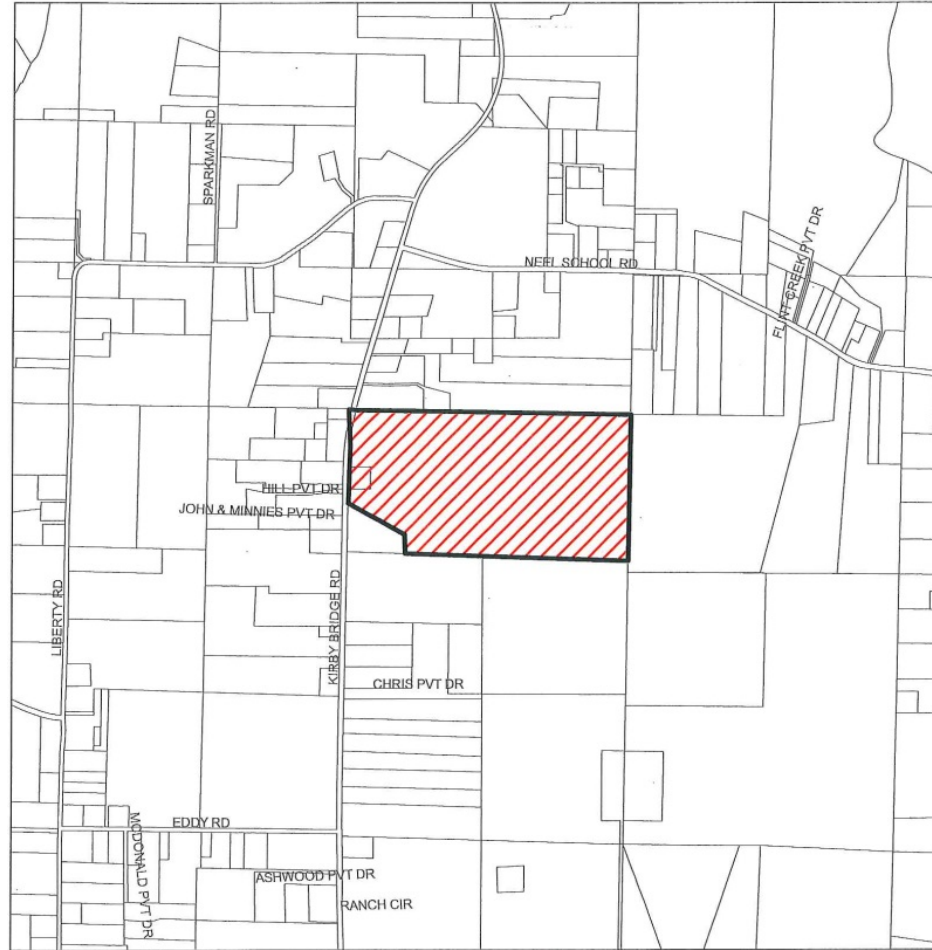

LOCATION MAP

Legend

Ownership

Corporate Limits

SUBJECT PROPERTY

APPLICANT: ELIZABETH JOHNSON

PROPERTY PJ ONLY




DRAWING NOT TO SCALE 2

CERTIFICATE TO SUBDIVIDE . 3284-15

**PUGH WRIGHT
MCANALLY**
CIVIL ENGINEERS

1740 5TH AVENUE SE • DECATUR, ALABAMA 35601 | POST OFFICE BOX 2419 | 35602

256.861.8927 • 256.861.2285

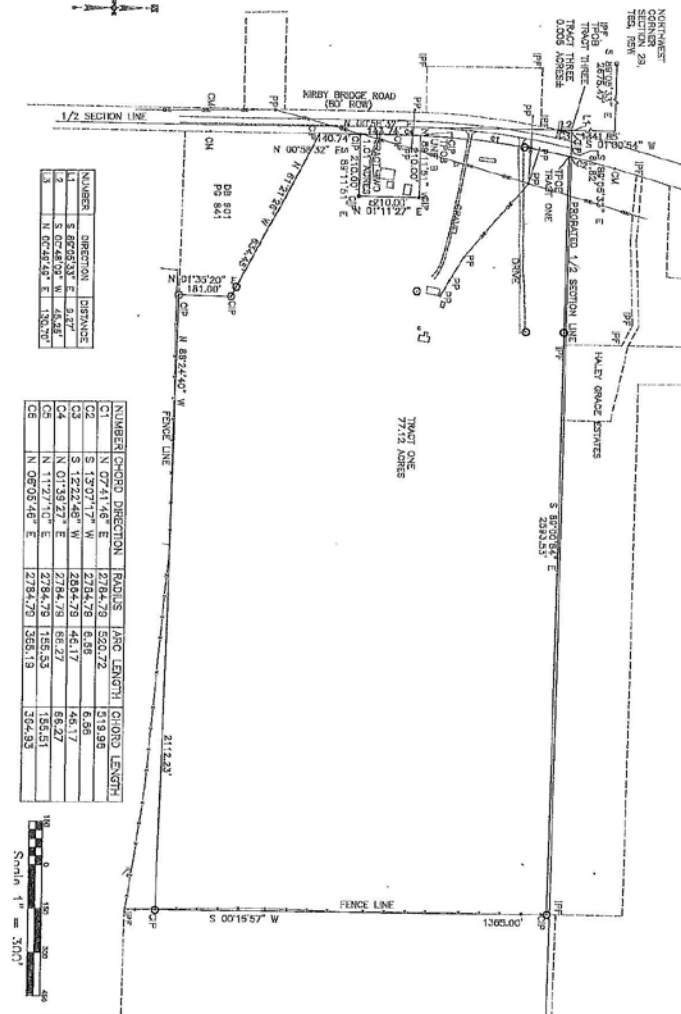


CERTIFICATE TO SUBDIVIDE — ELIZABETH JOHNSON — KIRBY BRIDGE ROAD
DRAWING DATE: 08-05-15 | DRAWN BY: RWH | APPROVED BY: RWH | JOB NO. D-120-15 | SCALE: 1"=300' | PAGE — OF —

**PUGH WRIGHT
MCANALLY**
CIVIL ENGINEERS

310 8TH AVENUE NE DECATUR, ALABAMA 35601 POST OFFICE BOX 2419 35602


256.353.3937P	256.350.2285
---------------	--------------

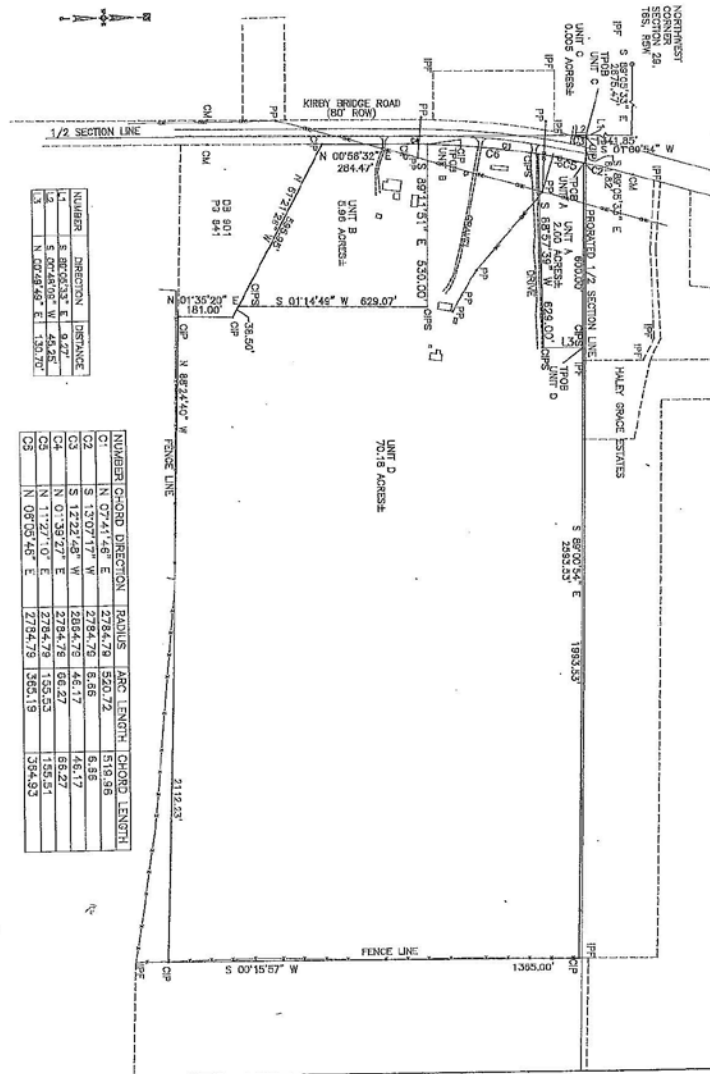

BOUNDARY SURVEY — ELIZABETH JOHNSON — KIRBY BRIDGE ROAD

SCALE: 1"=300' PAGE 4 OF 4

CERTIFICATE 3284-15

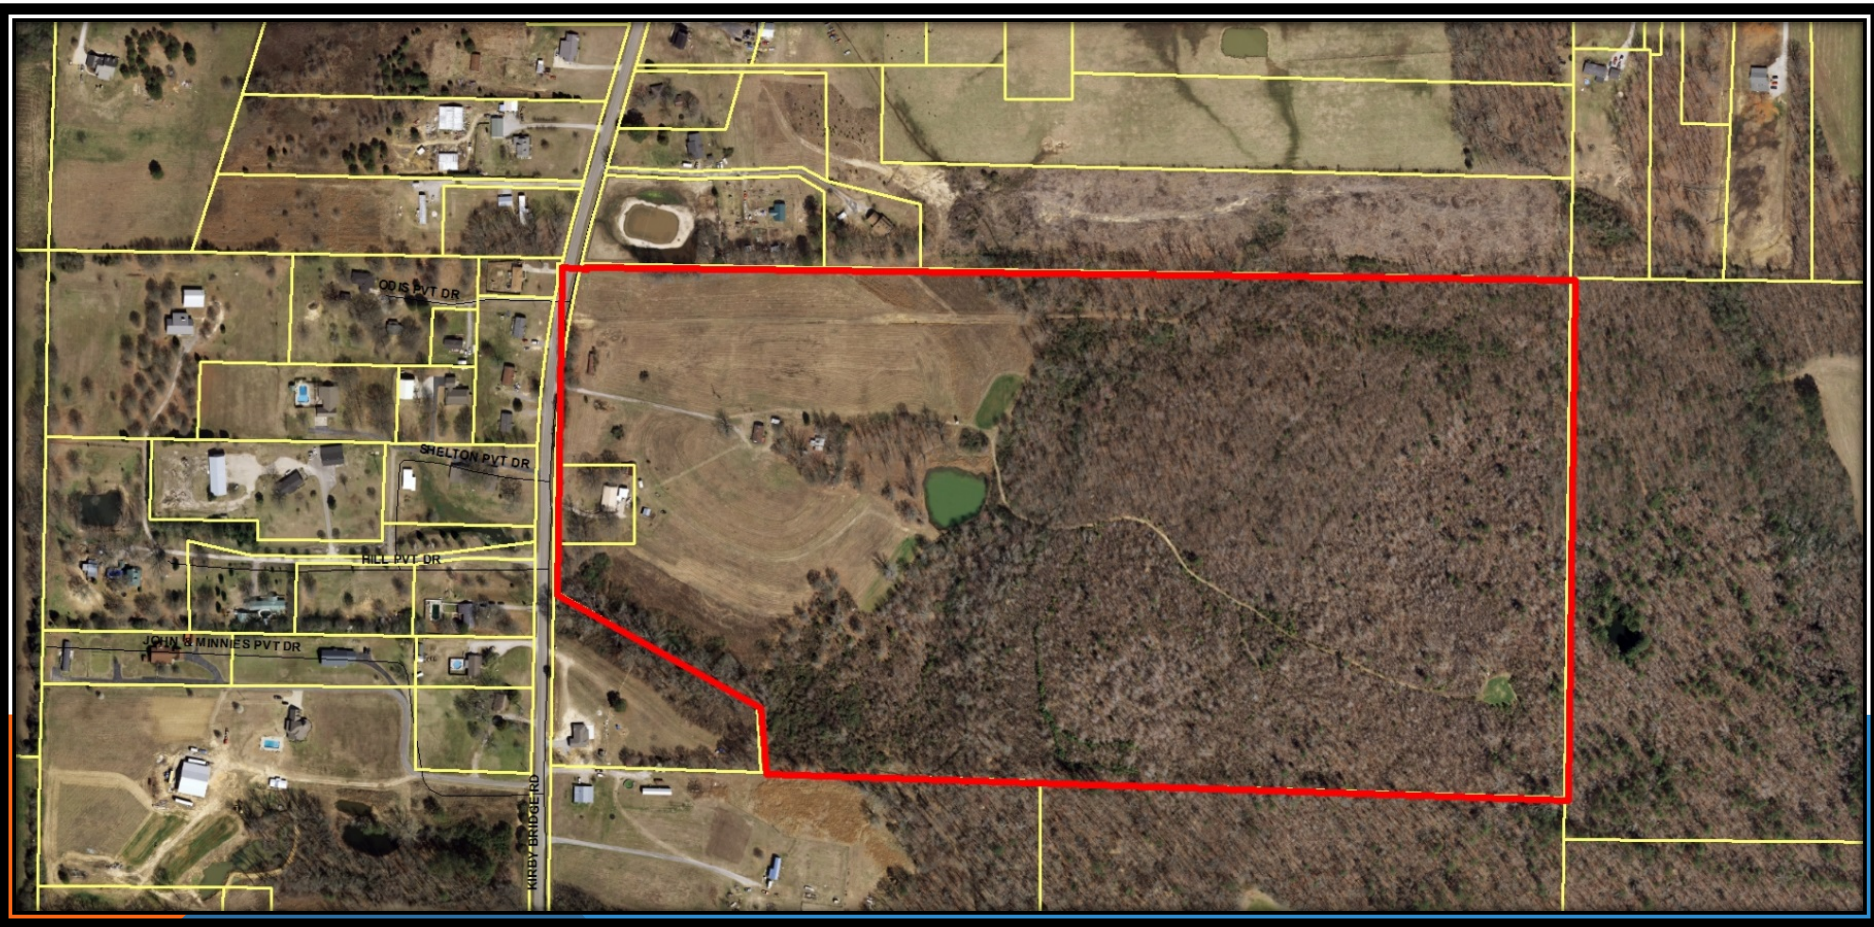

SITE PLAN REVIEW NO. 530-15



Legend

-  Buildings
-  Ownership
-  Corporate Limits

 **SUBJECT PROPERTY**

LOCATION MAP

APPLICANT: FRESenius MEDICAL CARE

PROPERTY ZONED M-1A



DRAWING NOT TO SCALE

SITE PLAN 530-15

