



# Planning Commission


MARCH 20, 2018

---

# ZTA- 18



**CERTIFICATE TO CONSOLIDATE AND SUBDIVIDE NO. 3386-18**

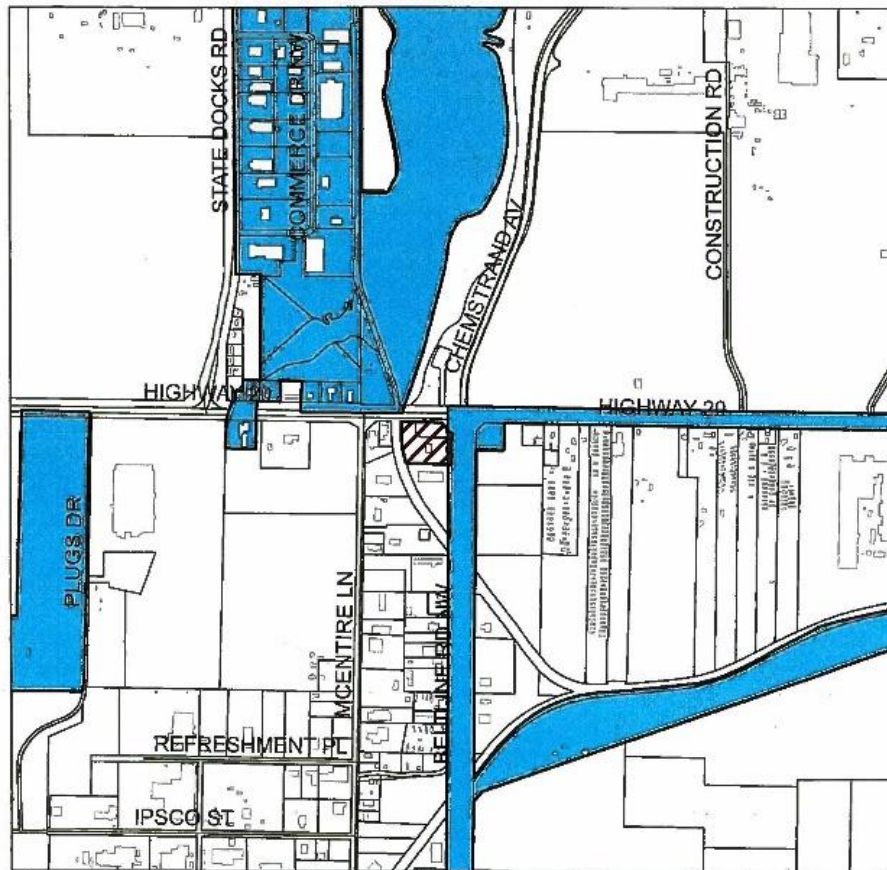

**Legend**

-  Ownership
-  Buildings
-  Corporate Limits
-  SUBJECT PROPERTY

**LOCATION MAP**


**APPLICANT: L AND W INVESTMENTS, LLC**

**PROPERTY  
PJ ONLY**



**DRAWING NOT TO SCALE**

# CERTIFICATE TO CONSOLIDATE AND SUBDIVIDE NO. 3386-18

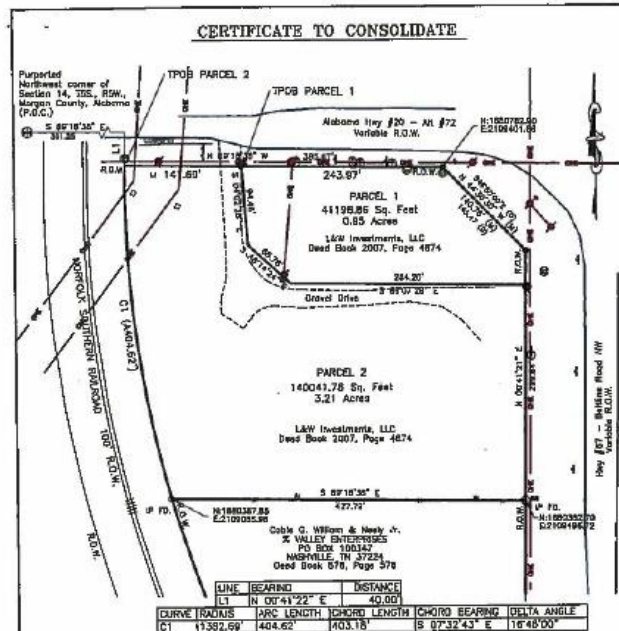

STATE OF ALABAMA  
COUNTY OF MORGAN

I, Ricky J. Wilhite, a Registered Land Surveyor, State of Alabama, hereby report that to the best of my knowledge, information and belief, the following is a true and correct map or plat of the following described tracts of land:


| LEGEND                |       |
|-----------------------|-------|
| PROPERTY COR. FOUND   | ○     |
| PROPERTY COR. SET     | ●     |
| DEED                  | (C)   |
| MEASURED              | (M)   |
| UTILITY & DRAINAGE    | U & D |
| EASEMENT              | ESMT  |
| POINT OF COMMENCEMENT | P.C.  |
| RIGHT-OF-WAY          | R-O-W |
| FENCE LINE            | —     |
| OVERHEAD ELEC.        | —     |
| ELECTRIC POLE         | —     |
| LIGHT                 | —     |
| GUY WIRE              | —     |
| TELE. POLE            | —     |
| SHRIMP MARSH          | —     |
| WATER VALVE           | —     |
| WATER METER           | —     |
| SIGN                  | —     |



I hereby state that all parts of this survey and drawing have been completed in accordance with the requirements of the State Board of Land Surveyors in the State of Alabama, and that to the best of my knowledge, information and belief, the following is a true and correct map or plat of the following described tracts of land:

|  |                                                                                     |   |
|--|-------------------------------------------------------------------------------------|---|
|  | MID-SOUTH TESTING INC. 8800 HELLFIRE ROAD NW, DECATUR, ALABAMA 35601                |   |
|  | Sheet of<br>Project<br>CERTIFICATE TO CONSOLIDATE & SUBDIVIDE<br>L&W PROPERTIES LLC | Scale: 1" = 100'<br>Date: 05 FEB 08<br>Drawn By: SHF<br>Project No:<br>Dtd. Cont: L&W CONT<br>File: K-0745-18 |

# CERTIFICATE TO CONSOLIDATE AND SUBDIVIDE NO. 3386-18

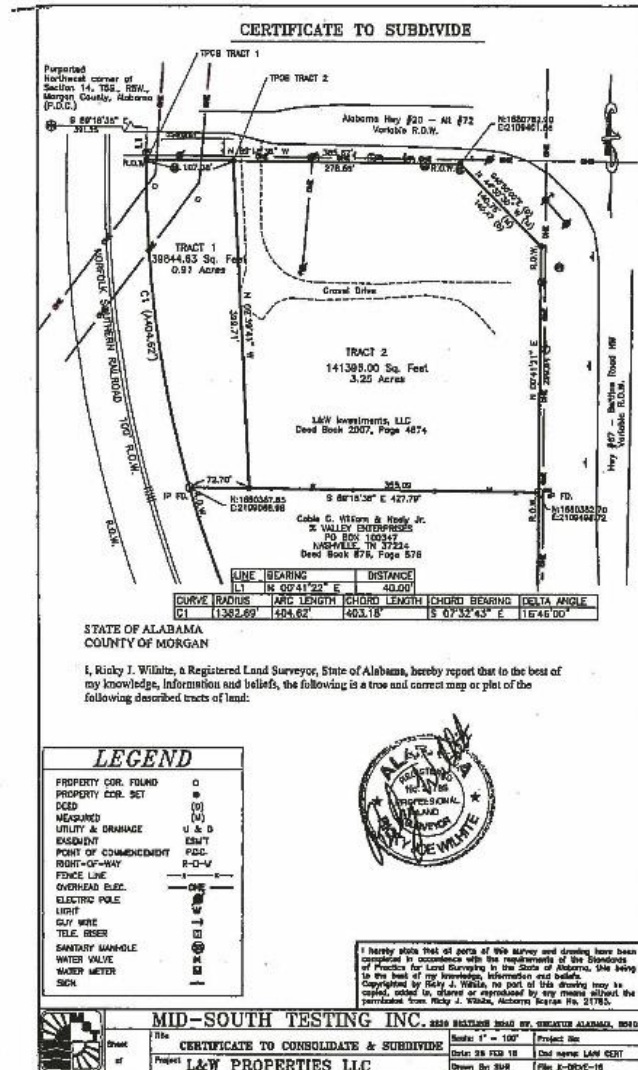



# CERTIFICATE 3386-18



# CERTIFICATE 3386-18




# CERTIFICATE 3386-18





# CERTIFICATE TO CONSOLIDATE NO. 3387-18

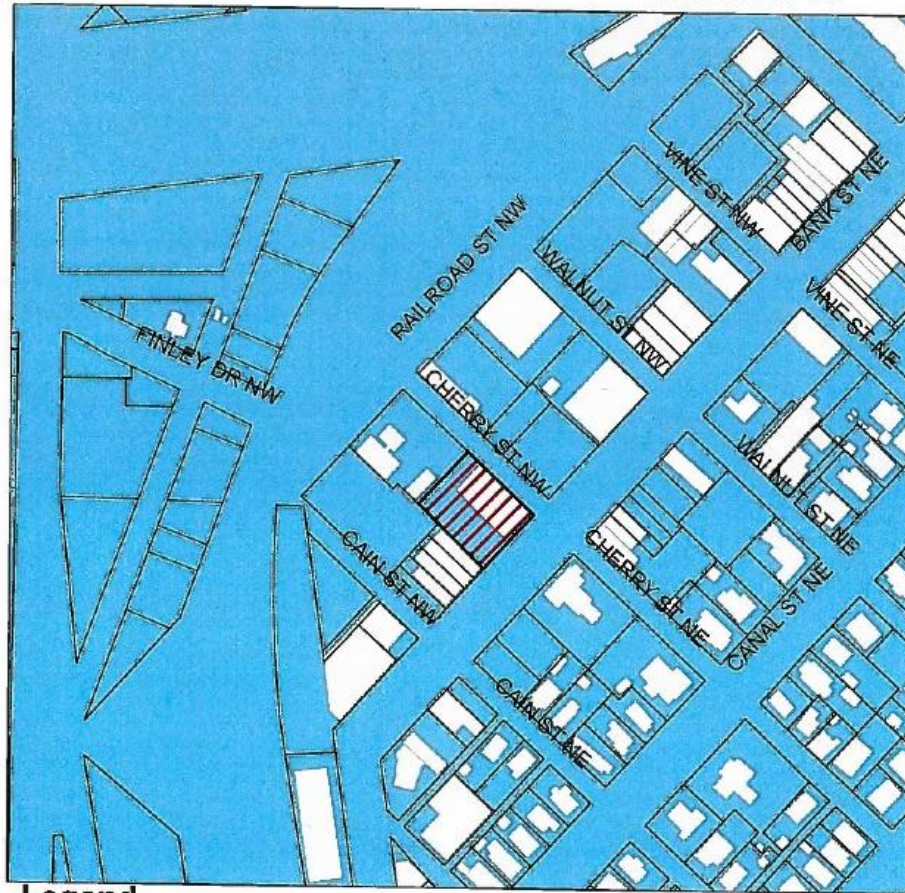

## Legend

-  Ownership
-  Buildings
-  Corporate Limits
-  SUBJECT PROPERTY

## LOCATION MAP


**APPLICANT: FAYE ADAMS TEMPLE**

**PROPERTY ZONED B-5**




DRAWING NOT TO SCALE

# CERTIFICATE TO CONSOLIDATE NO. 3387-18

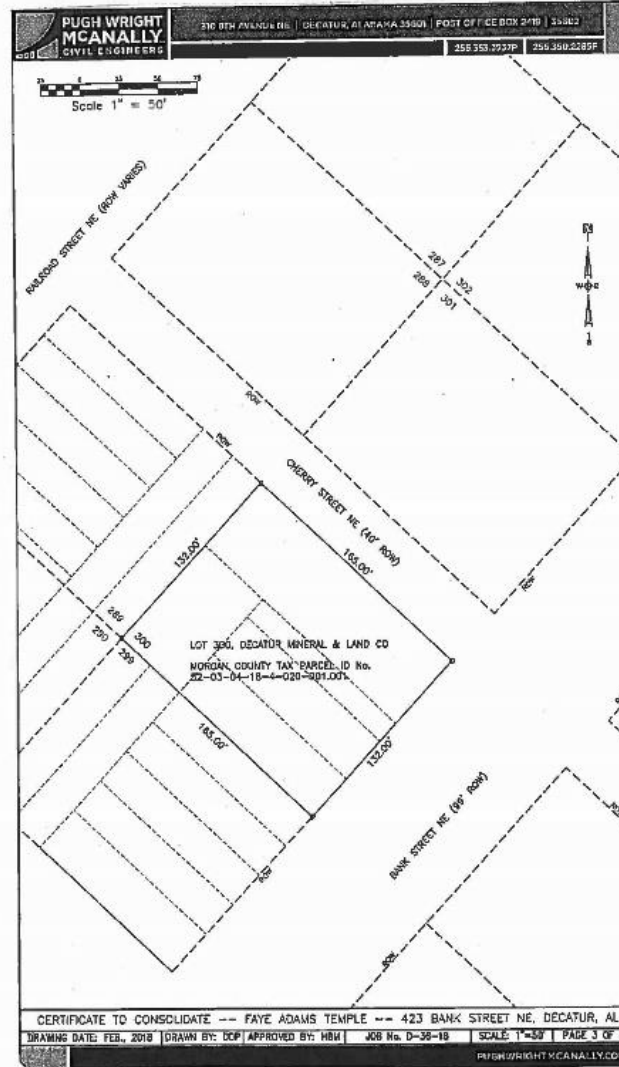

# CERTIFICATE TO CONSOLIDATE NO. 3387-18

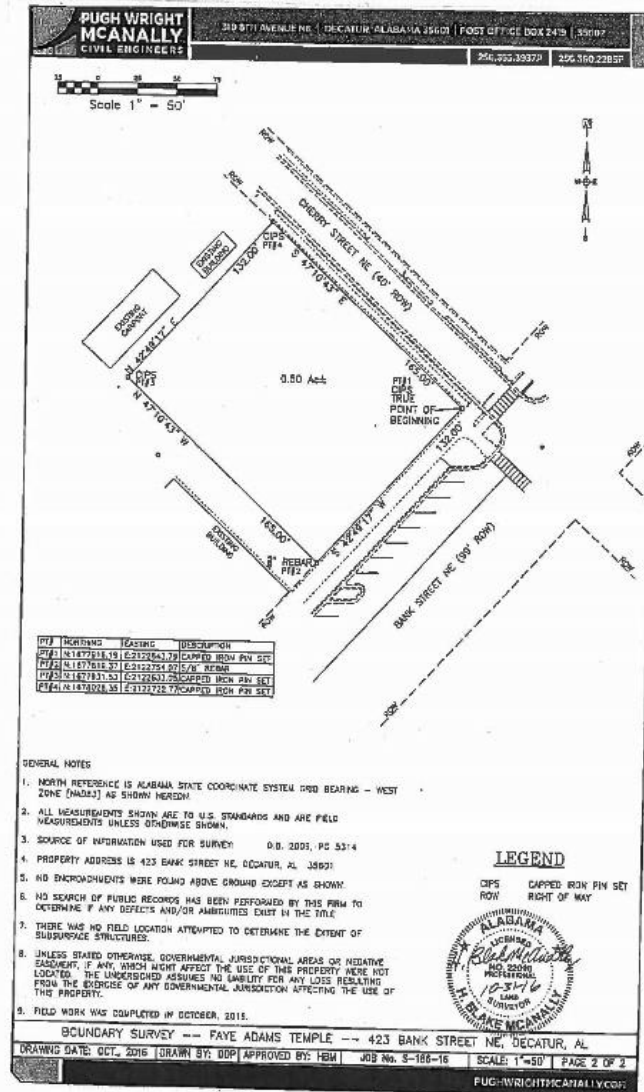



# CERTIFICATE 3387-18






# CERTIFICATE 3387-18



## CERTIFICATE TO CONSOLIDATE NO. 3388-18

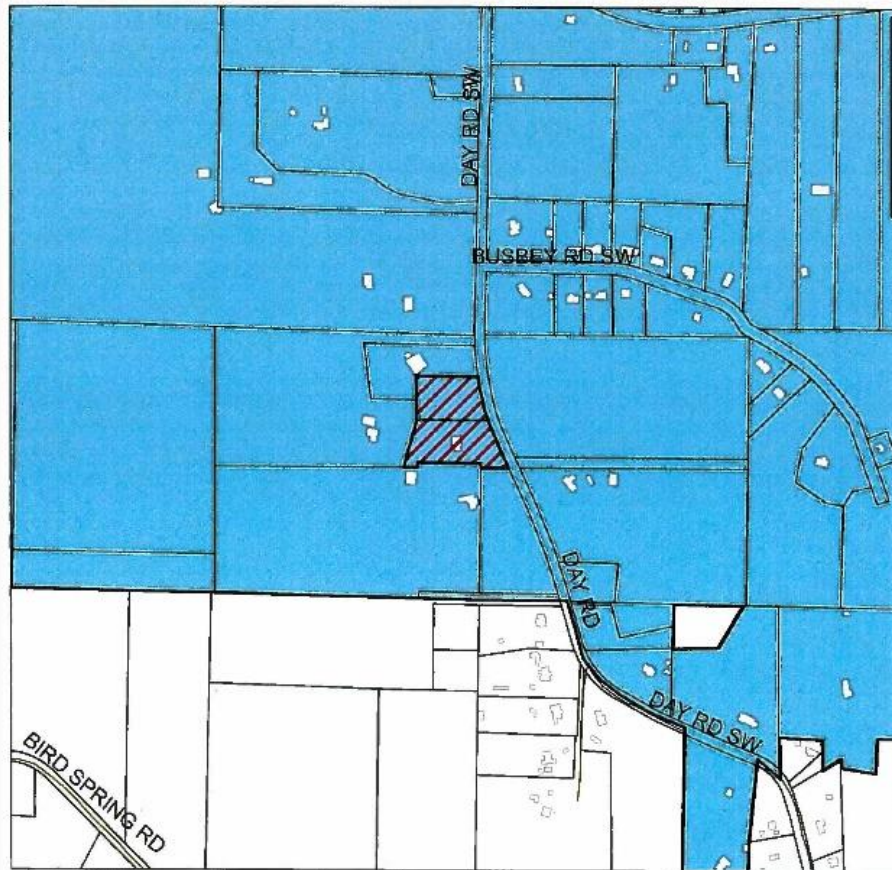

### Legend

- Ownership
- Buildings
- Corporate Limits
- SUBJECT PROPERTY**

### LOCATION MAP


**APPLICANT: RACHAEL ANNE CORN**

**PROPERTY ZONED AG-1**



**DRAWING NOT TO SCALE**

# CERTIFICATE TO CONSOLIDATE NO. 3388-18

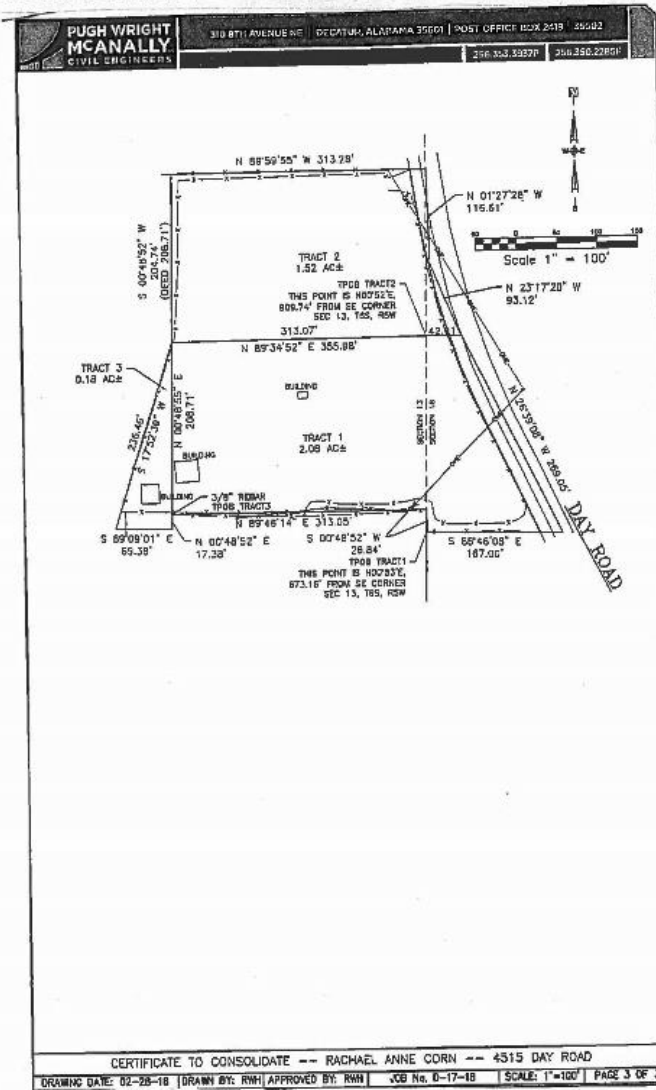





# CERTIFICATE 3388-18



# CERTIFICATE 3388-18





# CERTIFICATE 3388-18



## CERTIFICATE TO SUBDIVIDE NO. 3389-18



### Legend

codgis2013.DBO.Morgan\_Parcel

Buildings

CorporateLimits

SUBJECT PROPERTY

### LOCATION MAP

**APPLICANT: PWM FOR TERRY FAMILY**


**PROPERTY ZONED M-1A**




DRAWING NOT TO SCALE



# CERTIFICATE TO SUBDIVIDE NO. 3389-18

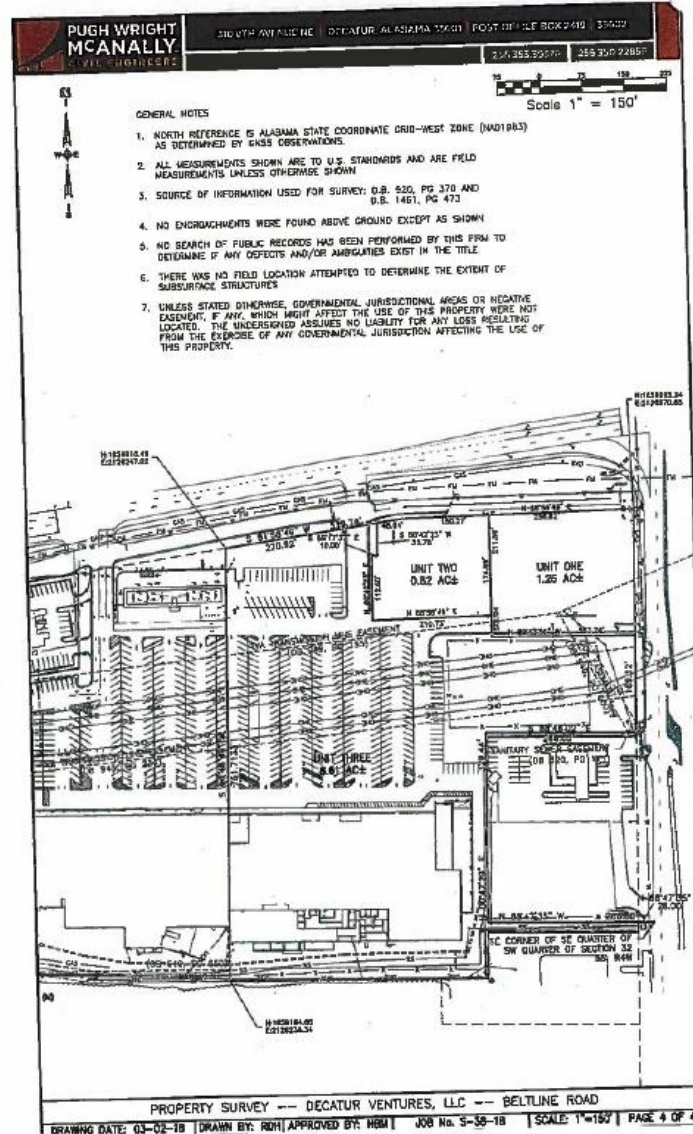

# CERTIFICATE TO SUBDIVIDE NO. 3389-18

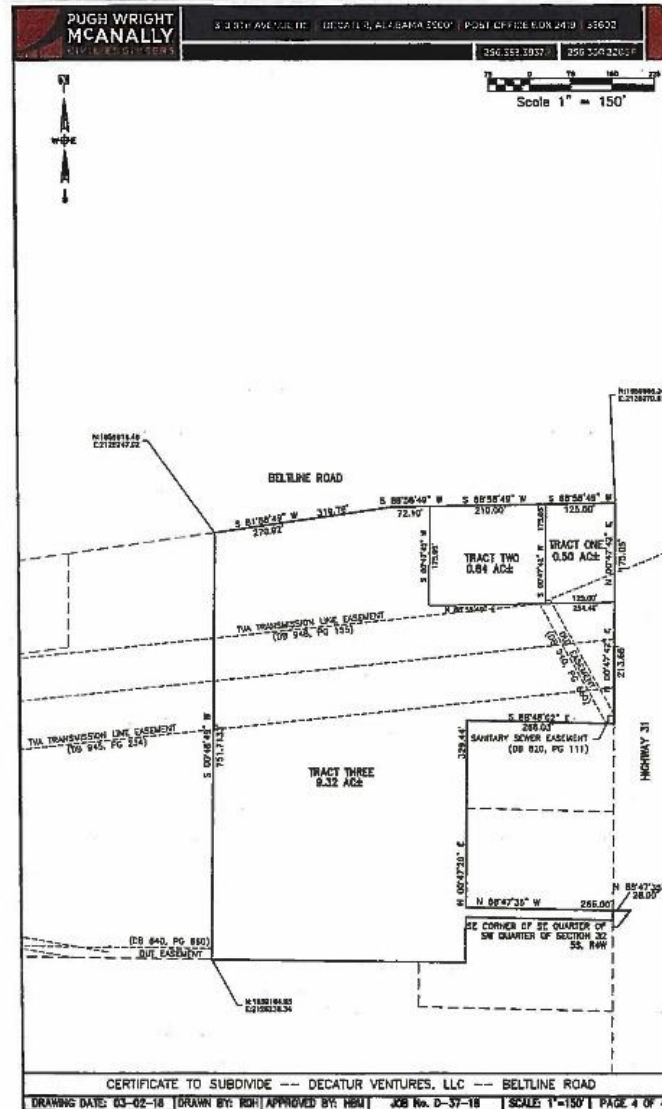

# CERTIFICATE 3389-18, SITE PLANS 570-18 AND 571-18



City of Decatur Department of Development  
Note: Every reasonable effort has been made to assure the accuracy of this map. The City of Decatur does not assume liability arising from the use of this map.  
THIS MAP IS PROVIDED WITHOUT WARRANTY OF ANY KIND, EITHER EXPRESSED OR IMPLIED.





# CERTIFICATE 3389-18




# CERTIFICATE 3389-18





## SITE PLAN NO. 569-18

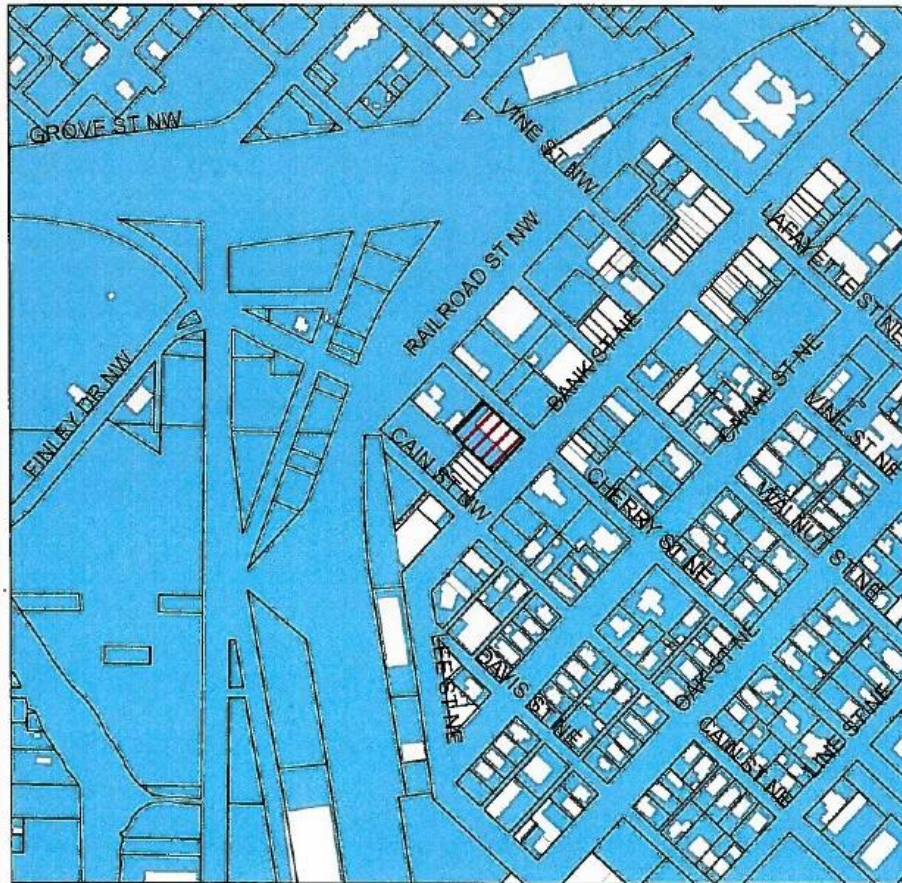

### Legend

-  Ownership
-  Buildings
-  Corporate Limits
-  SUBJECT PROPERTY

### LOCATION MAP

**APPLICANT: STEVE ARMISTEAD**

**PROPERTY ZONED B-5**



DRAWING NOT TO SCALE






# SITE PLAN 569-18



## SITE PLAN NO. 570-18

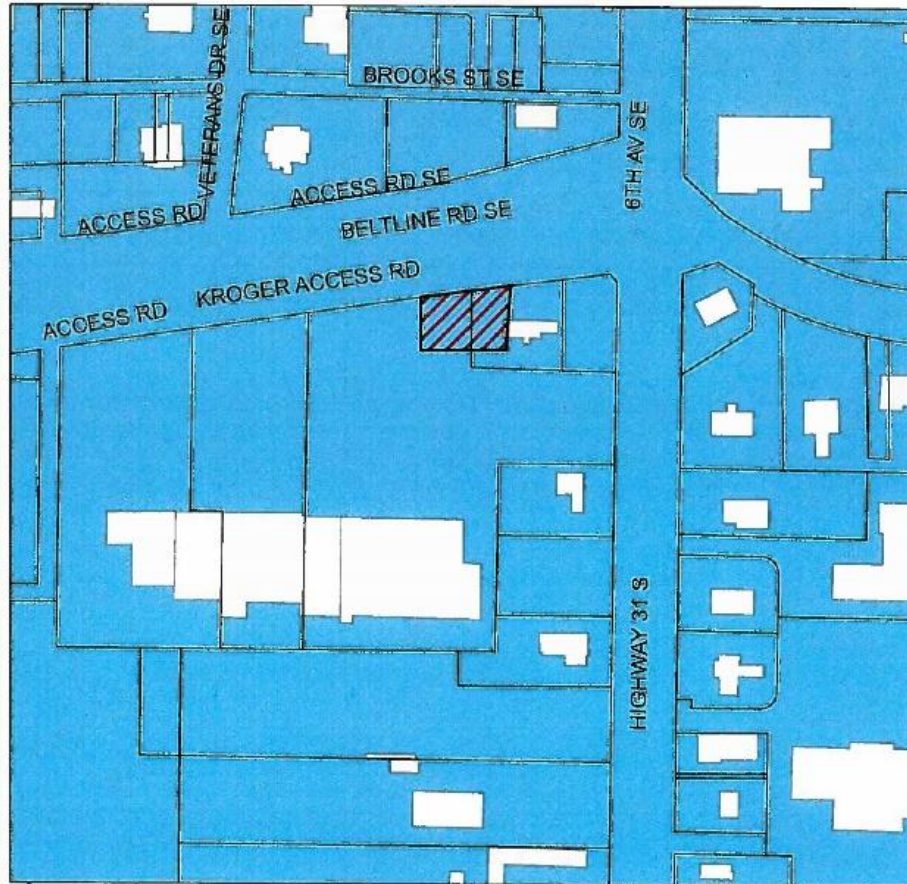

### Legend

codgis2013.DBO.Morgan\_Parcels

Buildings

Corporate Limits

SUBJECT PROPERTY

### LOCATION MAP

**APPLICANT: PWM FOR TERRY FAMILY**

**PROPERTY ZONED M-1A**



DRAWING NOT TO SCALE





# CERTIFICATE 3389-18, SITE PLANS 570-18 AND 571-18



City of Decatur Department of Development

Note: Every reasonable effort has been made to assure the accuracy of this map. The City of Decatur does not assume liability arising from the use of this map. THIS MAP IS PROVIDED WITHOUT WARRANTY OF ANY KIND, EITHER EXPRESSED OR IMPLIED.






# SITE PLAN 570-18 AND 571-18





## SITE PLAN NO. 571-18

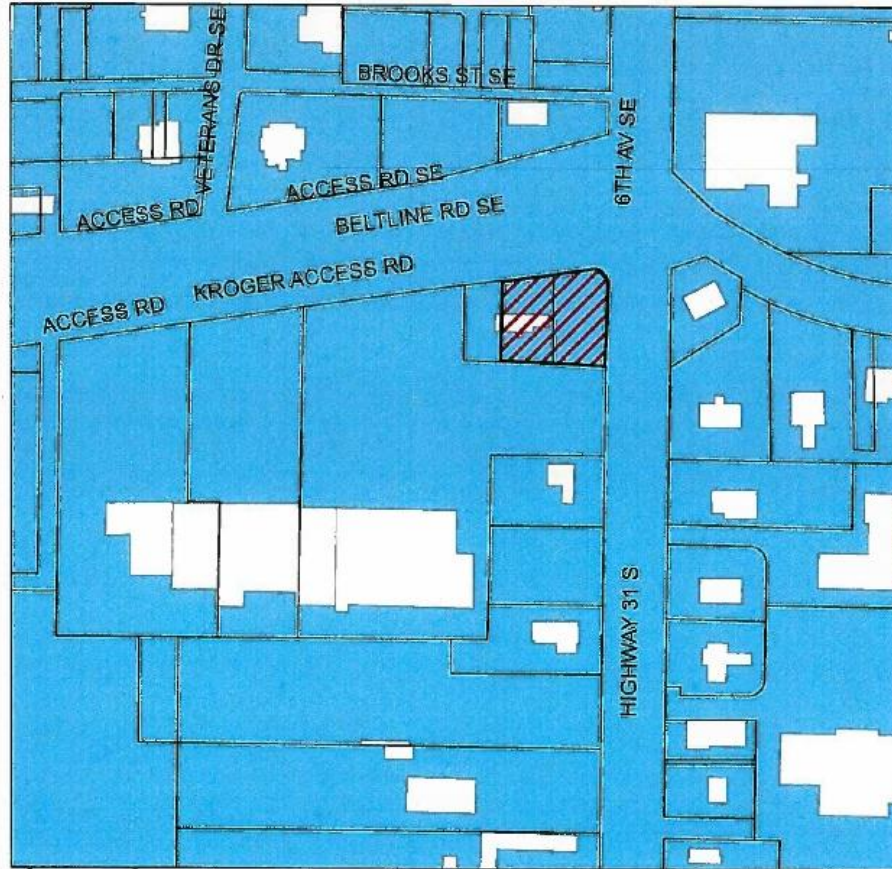

### Legend

codgis2013.DBO.Morgan\_Parcels

Buildings

CorporateLimits

SUBJECT PROPERTY

### LOCATION MAP


**APPLICANT: PWM FOR TERRY FAMILY**

**PROPERTY ZONED M-1A**



**DRAWING NOT TO SCALE**

# SITE PLAN 571-18

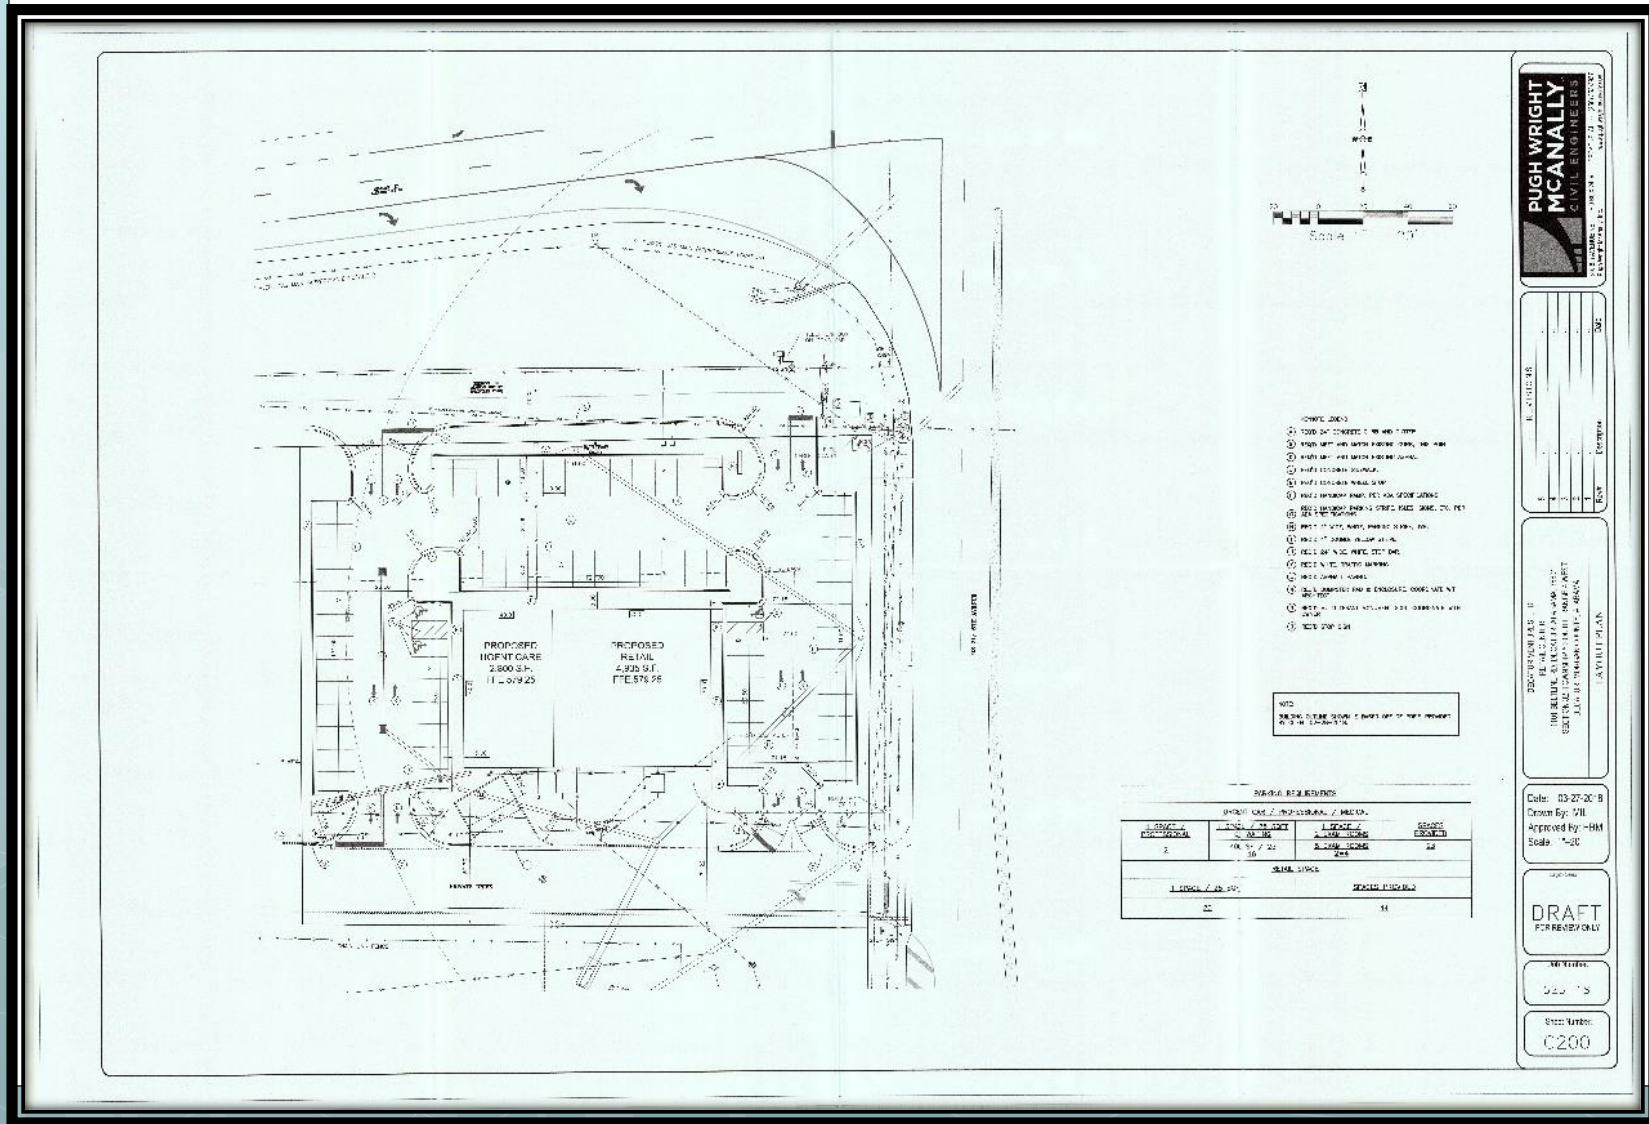



# CERTIFICATE 3389-18, SITE PLANS 570-18 AND 571-18



City of Decatur Department of Development  
Note: Every reasonable effort has been made to assure the accuracy of this map. The City of Decatur does not assume liability arising from the use of this map.  
THIS MAP IS PROVIDED WITHOUT WARRANTY OF ANY KIND, EITHER EXPRESSED OR IMPLIED.



# Site Plan 571-18

