






Planning Commission

***City of Decatur, Alabama
February 19, 2019***

REZONING 1322-19

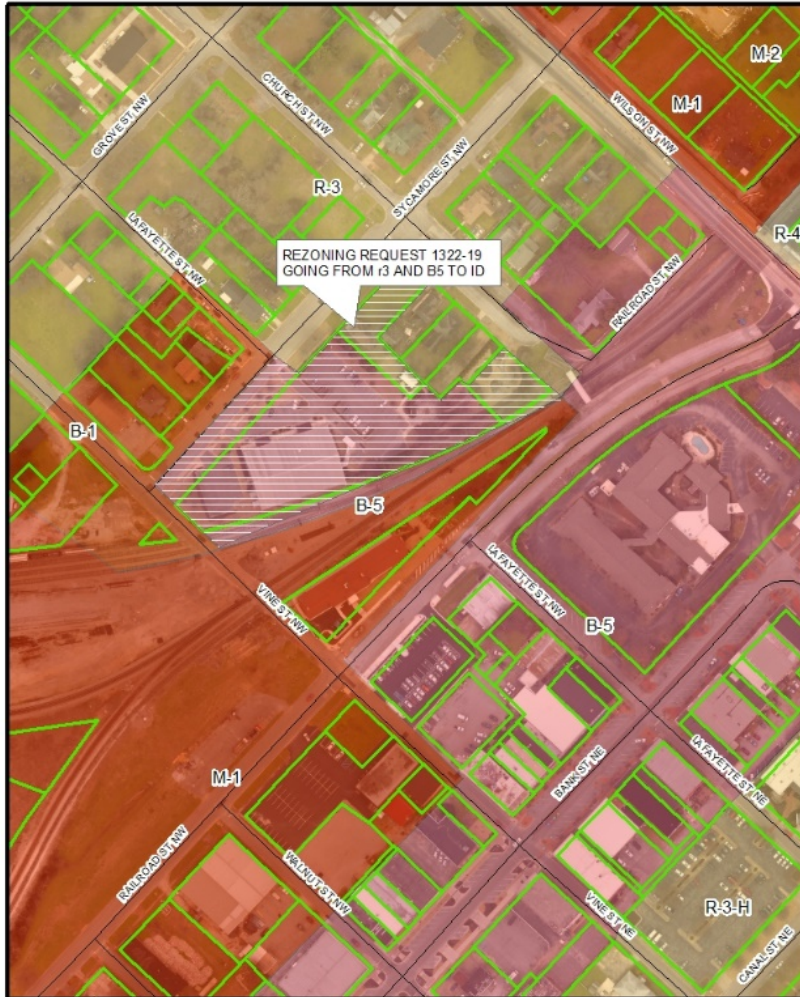

City of Decatur Department of Development
Note: Every reasonable effort has been made to assure the accuracy of this map. The City of Decatur does not assume liability arising from the use of this map. THIS MAP IS PROVIDED WITHOUT WARRANTY OF ANY KIND, EITHER EXPRESSED OR IMPLIED.

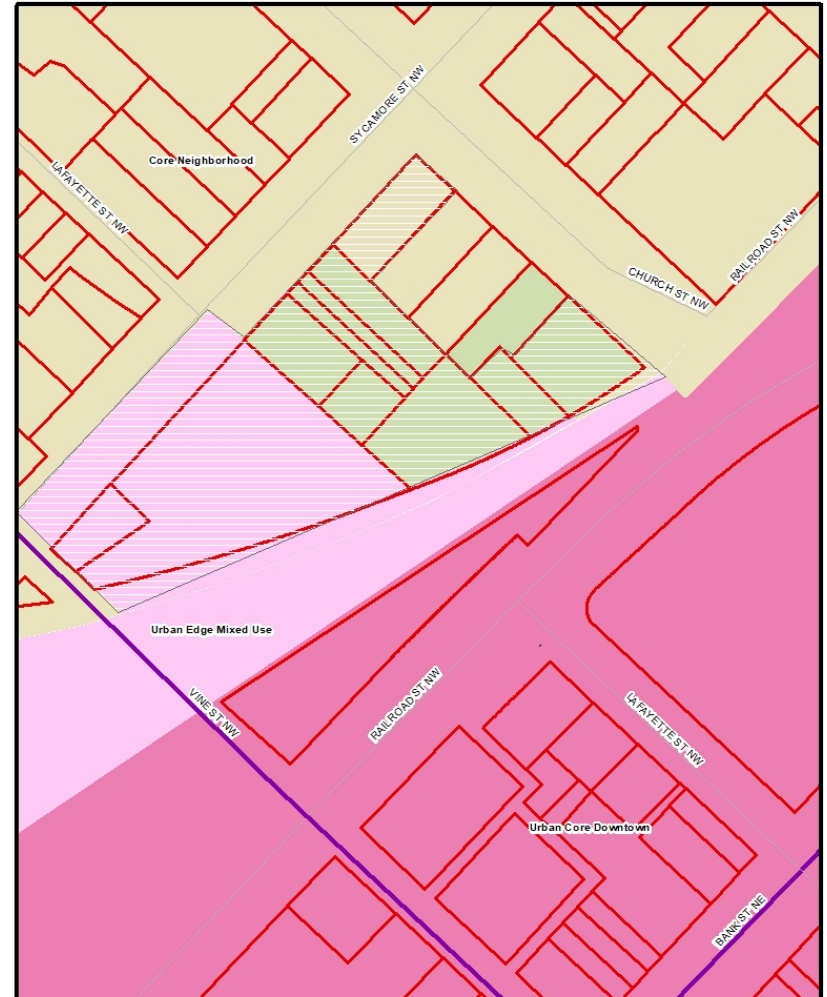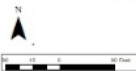

City of Decatur Department of Development
Note: Every reasonable effort has been made to assure the accuracy of this map. The City of Decatur does not assume liability arising from the use of this map. THIS MAP IS PROVIDED WITHOUT WARRANTY OF ANY KIND, EITHER EXPRESSED OR IMPLIED.



REZONING 1322-19



REZONING 1322-19



REZONING 1322-19



REZONING 1323-19



City of Decatur Department of Development
Note: Every reasonable effort has been made to assure the accuracy of this map. The City of Decatur does not assume liability arising from the use of this map. THIS MAP IS PROVIDED WITHOUT WARRANTY OF ANY KIND, EITHER EXPRESSED OR IMPLIED.



City of Decatur Department of Development
Note: Every reasonable effort has been made to assure the accuracy of this map. The City of Decatur does not assume liability arising from the use of this map. THIS MAP IS PROVIDED WITHOUT WARRANTY OF ANY KIND, EITHER EXPRESSED OR IMPLIED.



REZONING 1323-19



REZONING 1323-19




REZONING 1323-19



REZONING 1324-19



City of Decatur Department of Development
Note: Every reasonable effort has been made to assure the accuracy of this map. The City of Decatur does not assume liability arising from the use of this map. THIS MAP IS PROVIDED WITHOUT WARRANTY OF ANY KIND, EITHER EXPRESSED OR IMPLIED.

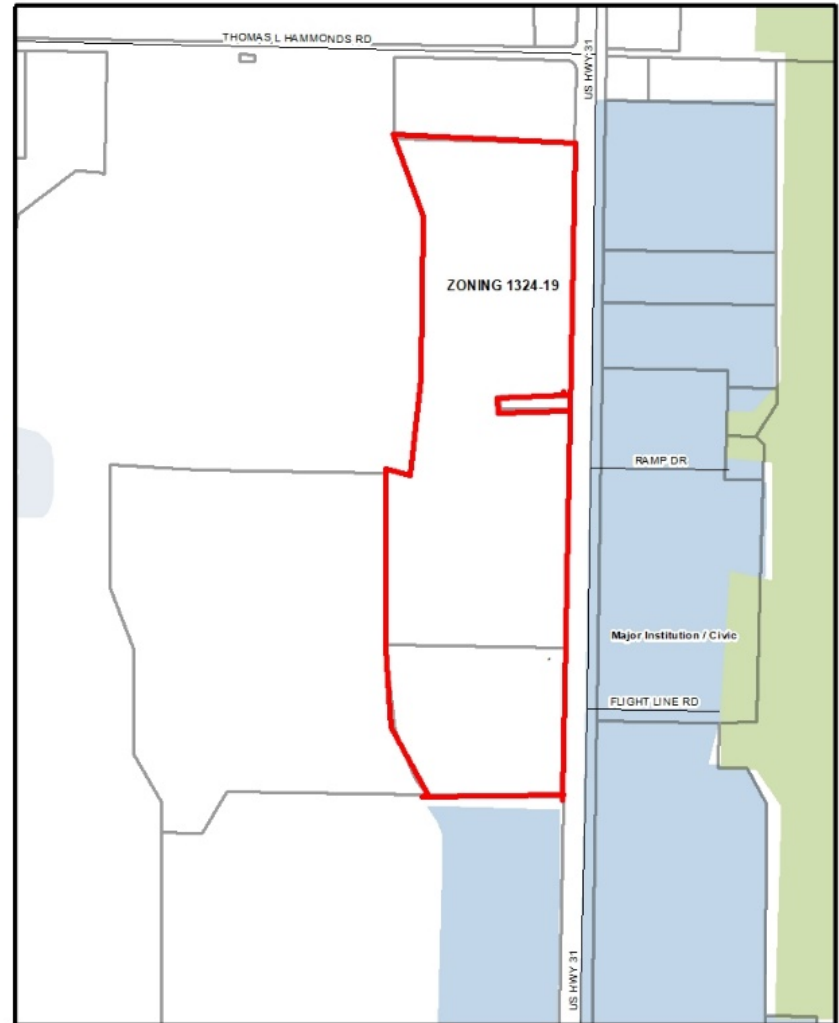

City of Decatur Department of Development
Note: Every reasonable effort has been made to assure the accuracy of this map. The City of Decatur does not assume liability arising from the use of this map. THIS MAP IS PROVIDED WITHOUT WARRANTY OF ANY KIND, EITHER EXPRESSED OR IMPLIED.




REZONING 1324-19




REZONING 1324-19



REZONING 1325-19

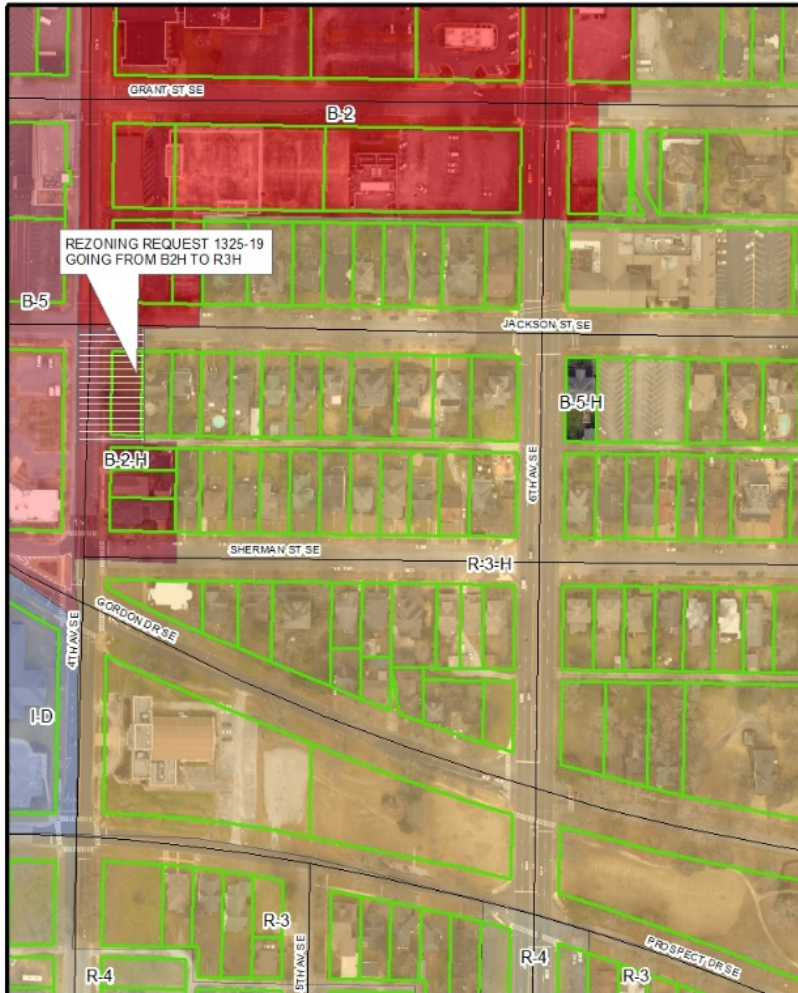

City of Decatur Department of Development
Note: Every reasonable effort has been made to assure the accuracy of this map. The City of Decatur does not assume liability arising from the use of this map. THIS MAP IS PROVIDED WITHOUT WARRANTY OF ANY KIND, EITHER EXPRESSED OR IMPLIED.

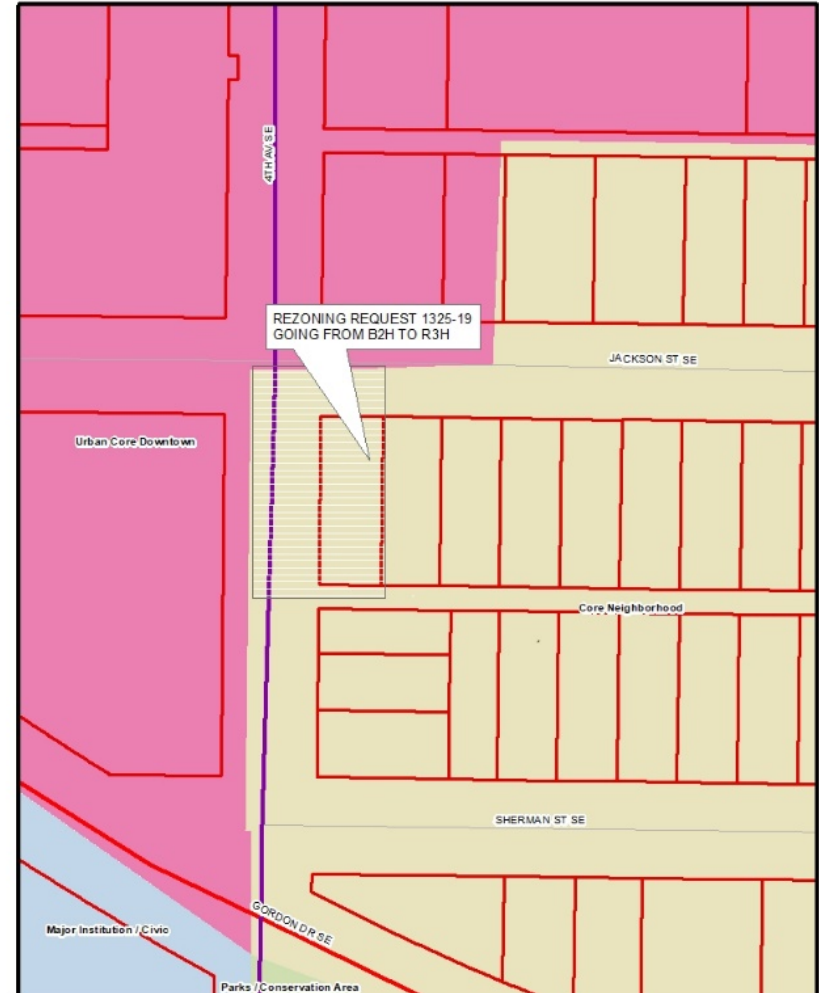

City of Decatur Department of Development
Note: Every reasonable effort has been made to assure the accuracy of this map. The City of Decatur does not assume liability arising from the use of this map. THIS MAP IS PROVIDED WITHOUT WARRANTY OF ANY KIND, EITHER EXPRESSED OR IMPLIED.




REZONING 1325-19



REZONING 1325-19



REPLAT OF LOTS 24 AND 25, BLOCK 2, DECATUR MINERAL AND LAND COMPANY'S SUBDIVISION OF DECATUR

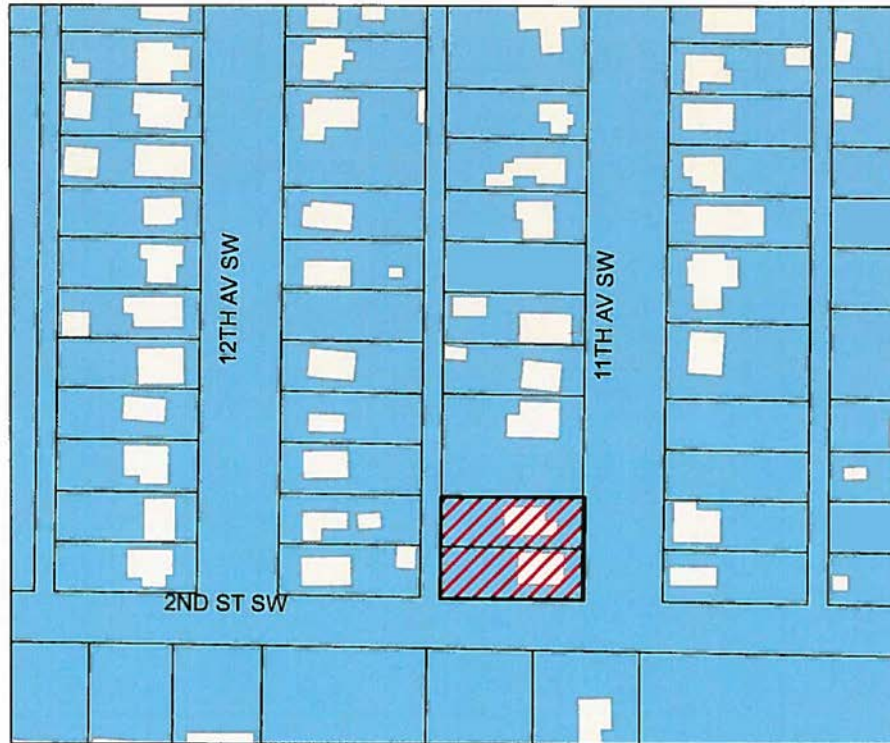

LOCATION MAP

Legend


-  Ownership
-  Buildings
-  Corporate Limits
-  SUBJECT PROPERTY

**APPLICANT: CORONADO VENTURES LLC AND
WILLIAM K. GOTHARD**

PROPERTY ZONED R-3




Replat of Lots 24 & 25, Blk 2, Decatur Mineral & Land Co.

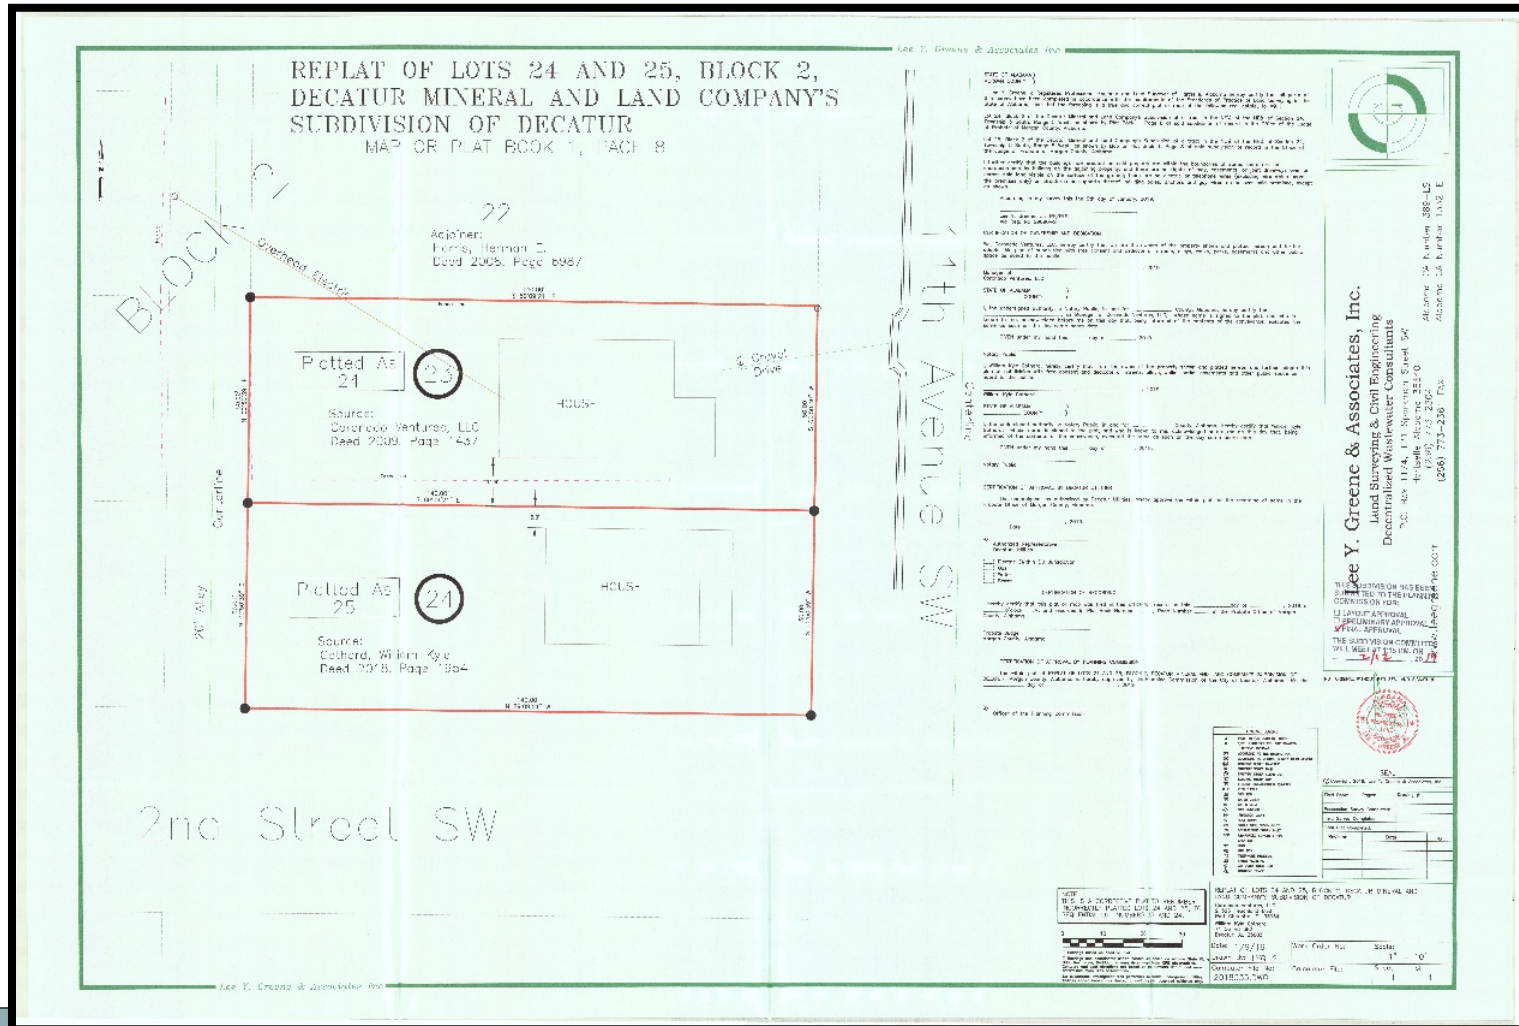

Replat of Lots 24 & 25, Blk 2, Decatur Mineral & Land Co.



SITE PLAN NO. 584-19

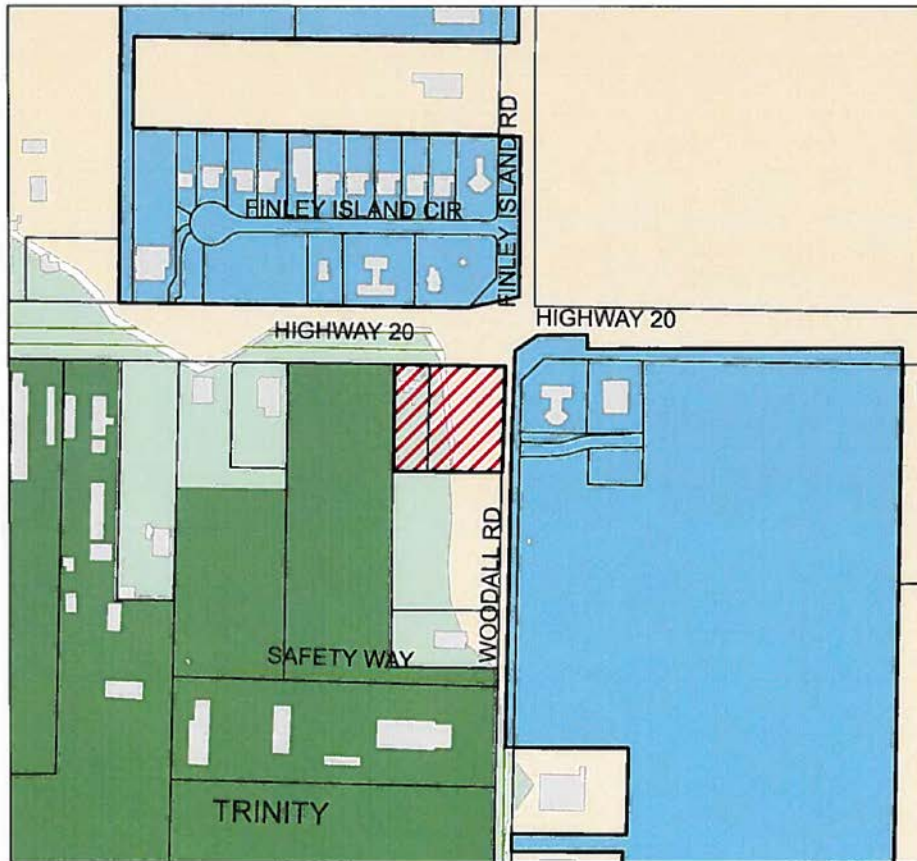

Legend

- Ownership
- Buildings
- Corporate Limits
- codgis2013.DBO.Planning.Juris



SUBJECT PROPERTY

LOCATION MAP


APPLICANT: ADAM CAMPBELL SPEEDWAY LLC

PROPERTY PJ ONLY




DRAWING NOT TO SCALE

584-19 Site Plan Review

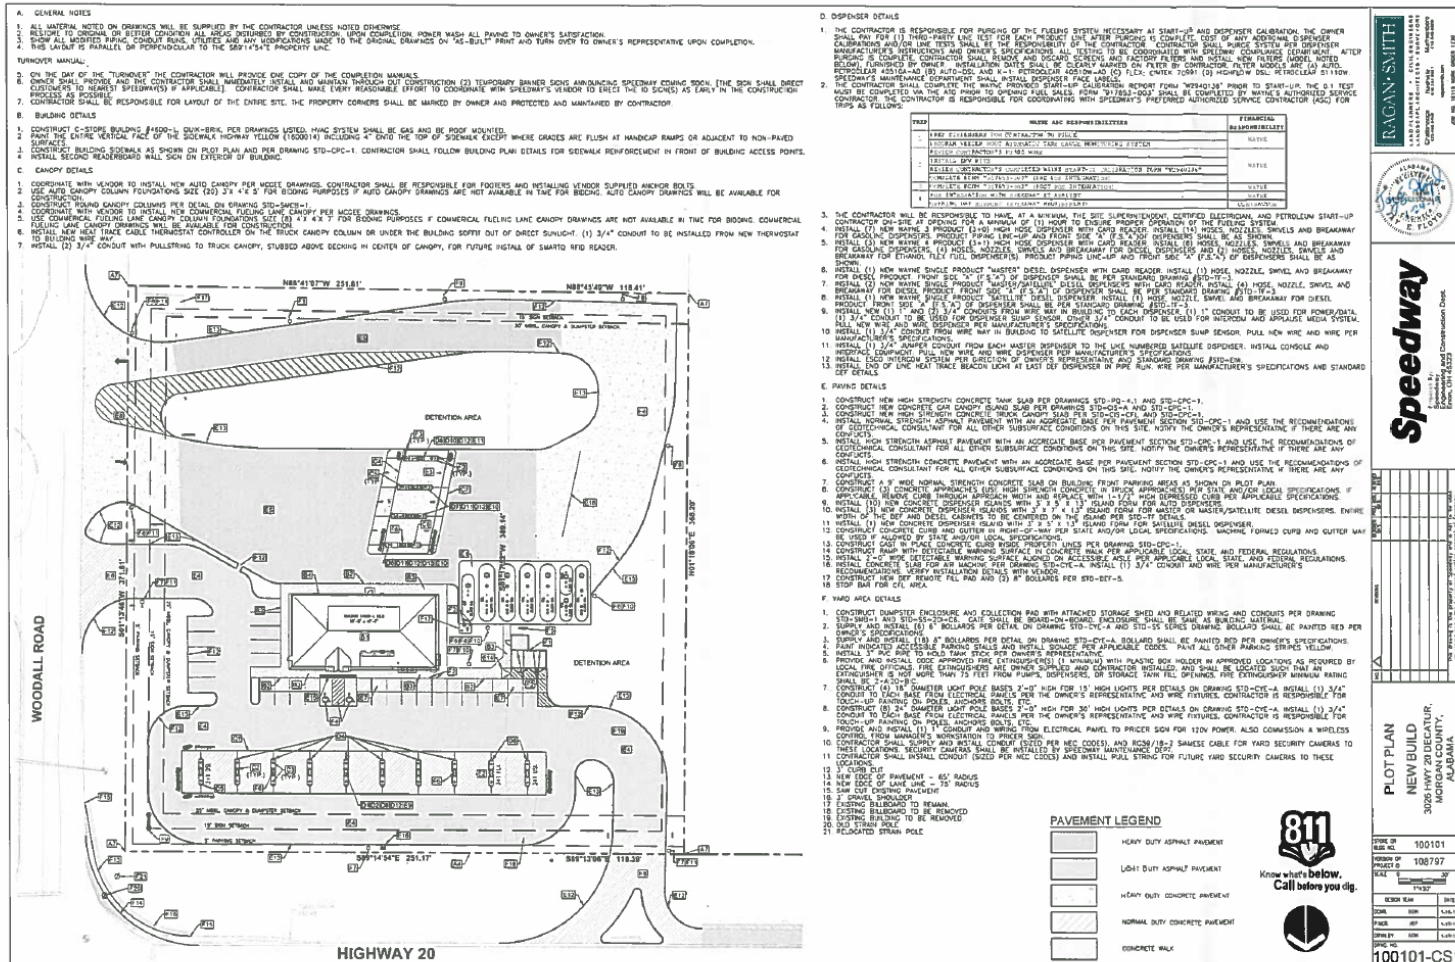

SP# 584-19
2/12/19

584-19 Site Plan Review

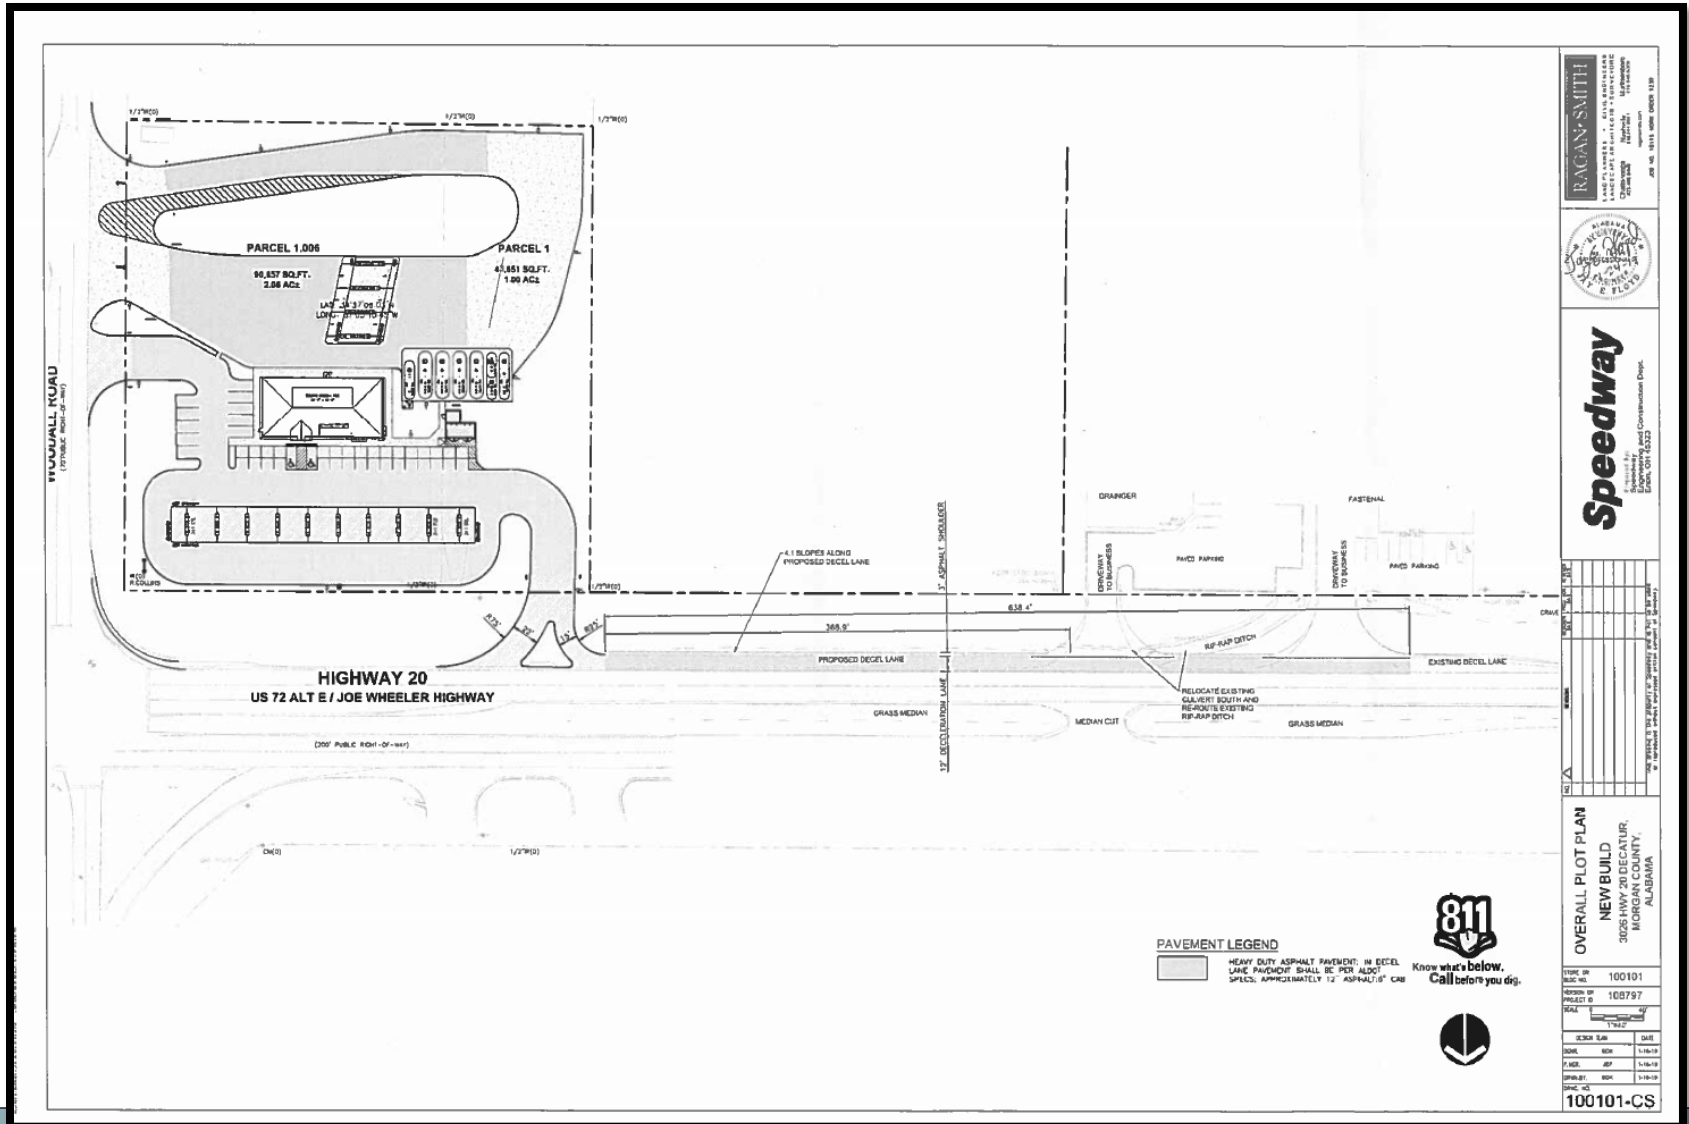


584-19 Site Plan Review



584-19 Site Plan Review



3434-19 Certificate to Subdivide

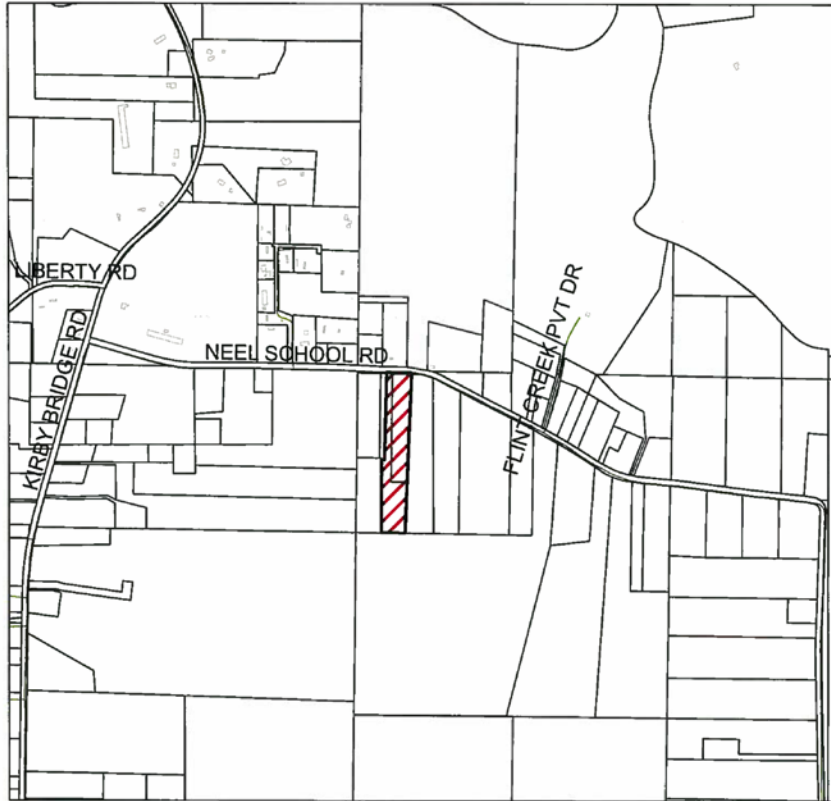

LOCATION MAP

Legend

- Ownership
- Buildings
- Corporate Limits


SUBJECT PROPERTY

APPLICANT: PALMA MIGUEL A. MENDOZA AND JACOB SPARKS

PROPERTY PJ ONLY



DRAWING NOT TO SCALE

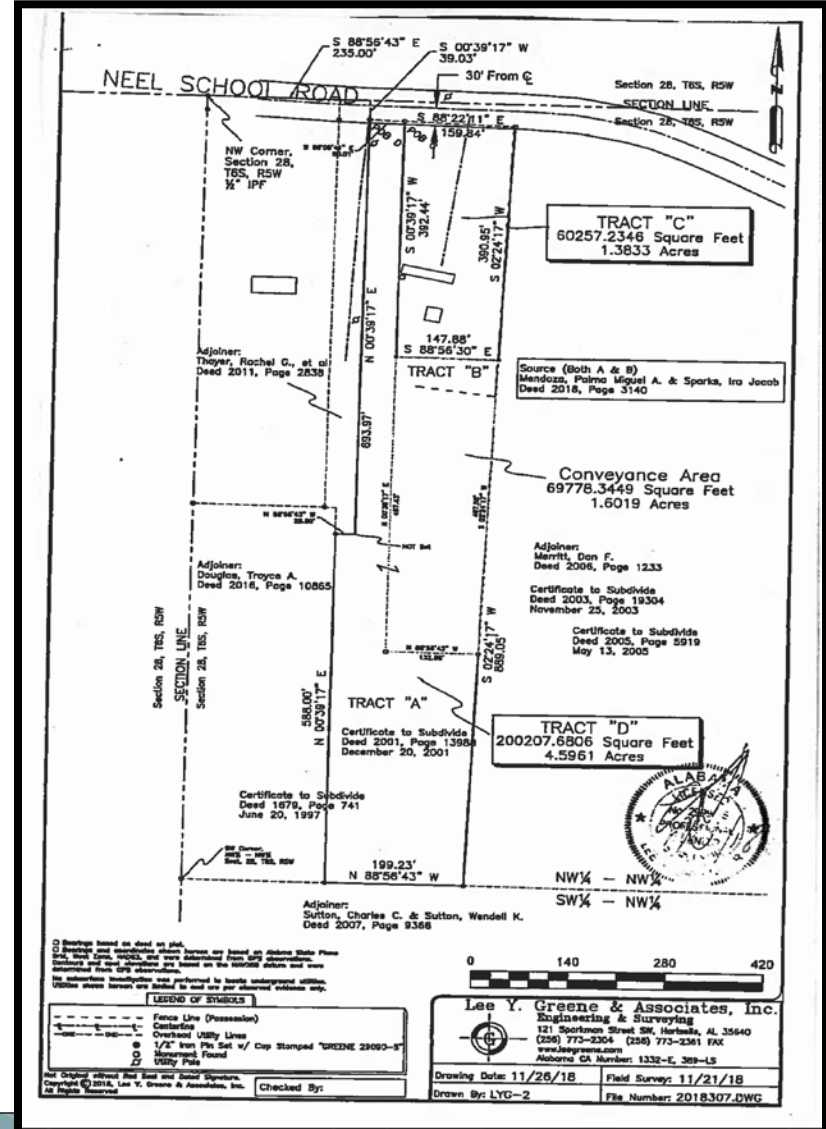

3434-19 Certificate to Subdivide



BOND REVIEW CERTIFICATE 2172-97

