


SYCAMORE TOWNSHIP
PLANNING & ZONING
NOV 26 2012
RECEIVED

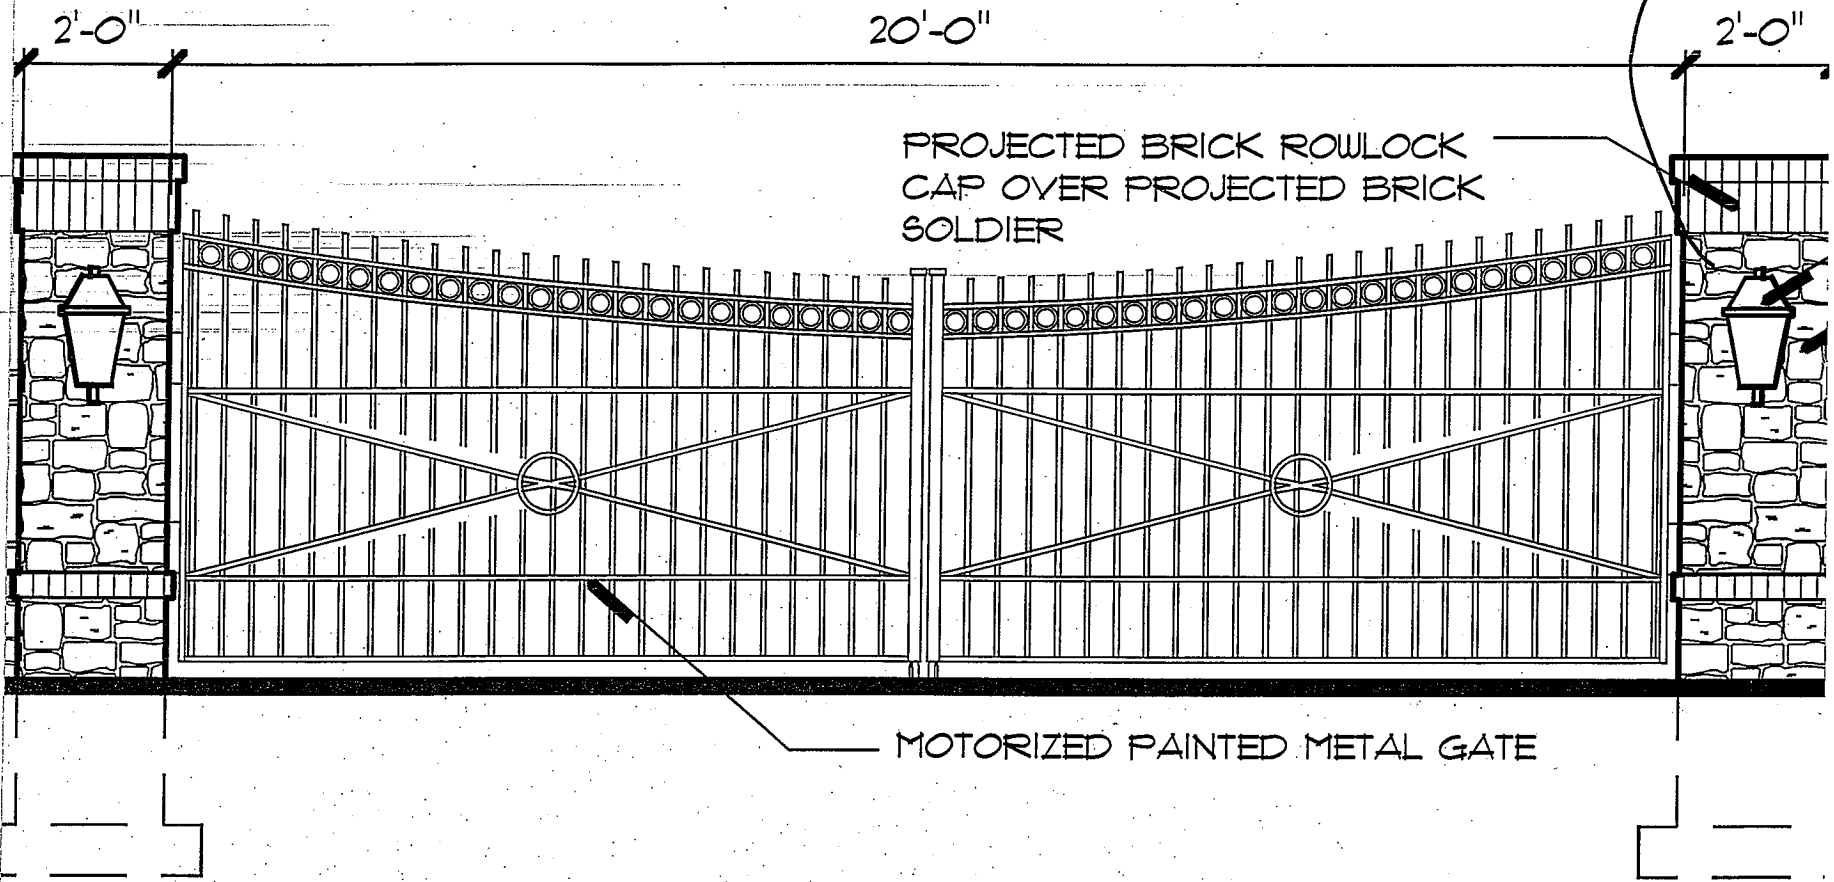

2'-0"

20'-0"

2'-0"

PROJECTED BRICK ROWLOCK
CAP OVER PROJECTED BRICK
SOLDIER

Brick Col

MOTORIZED PAINTED METAL GATE