

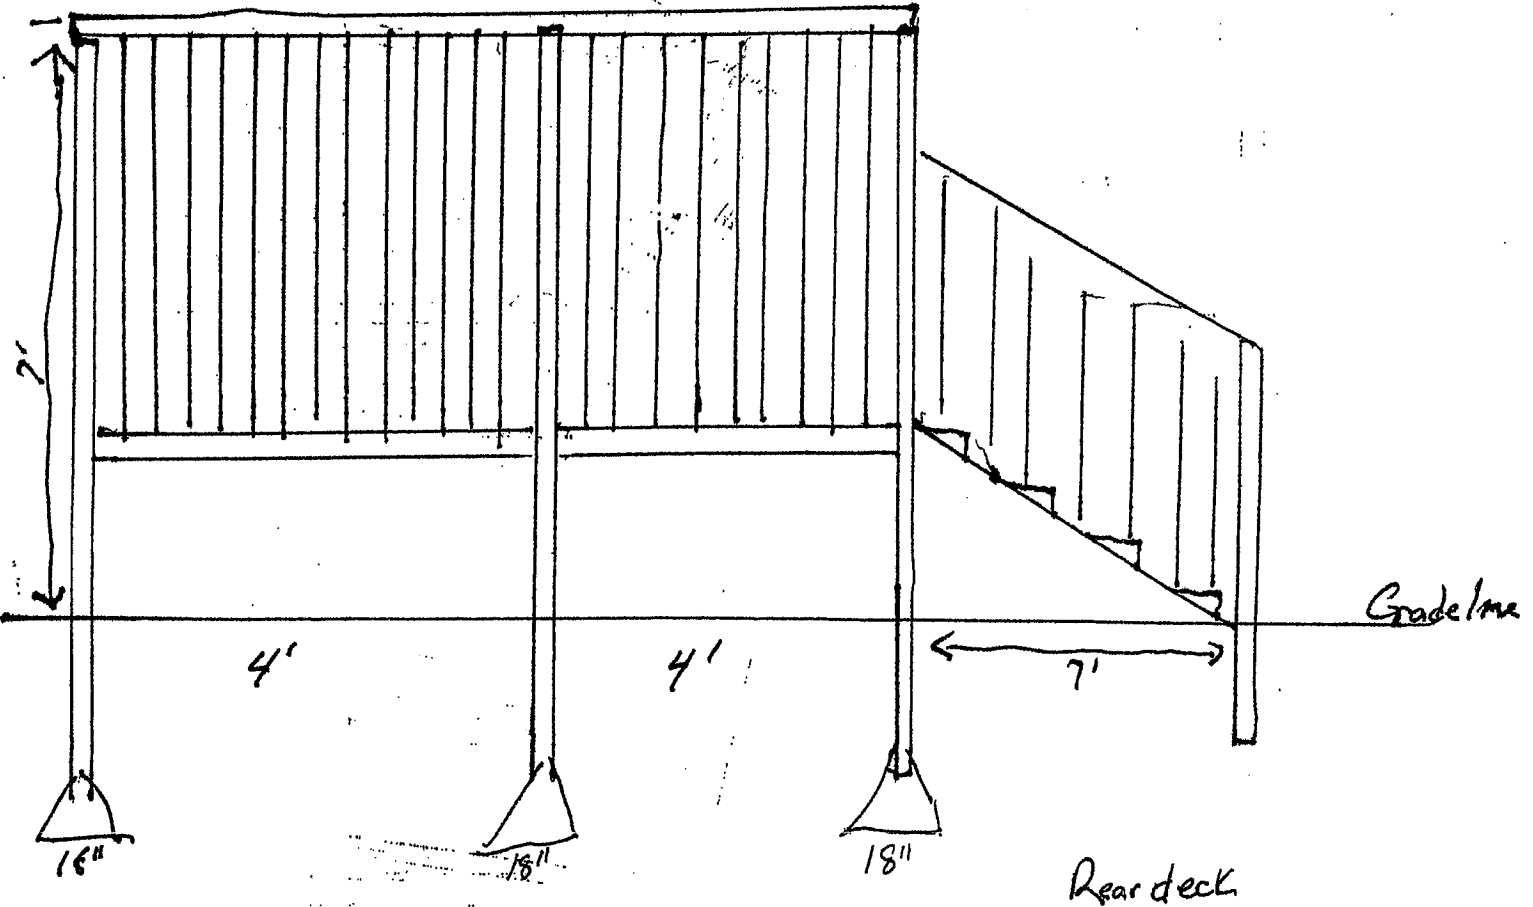
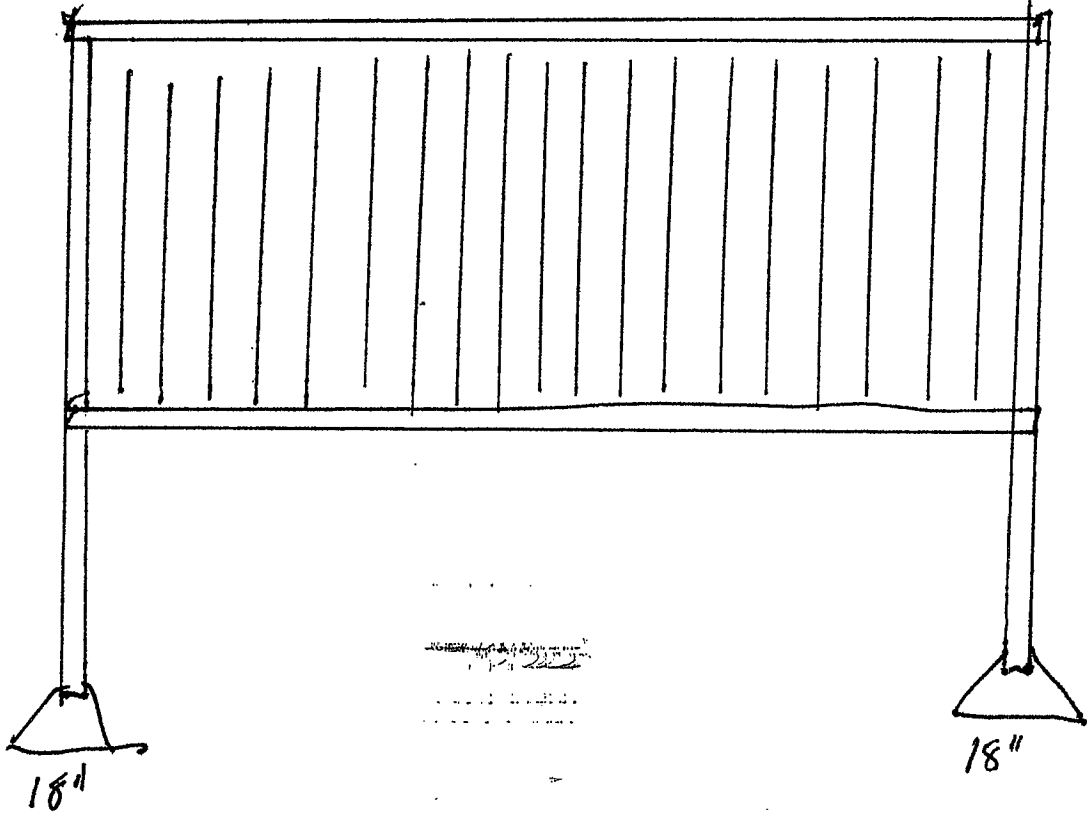



~~End view~~

End view

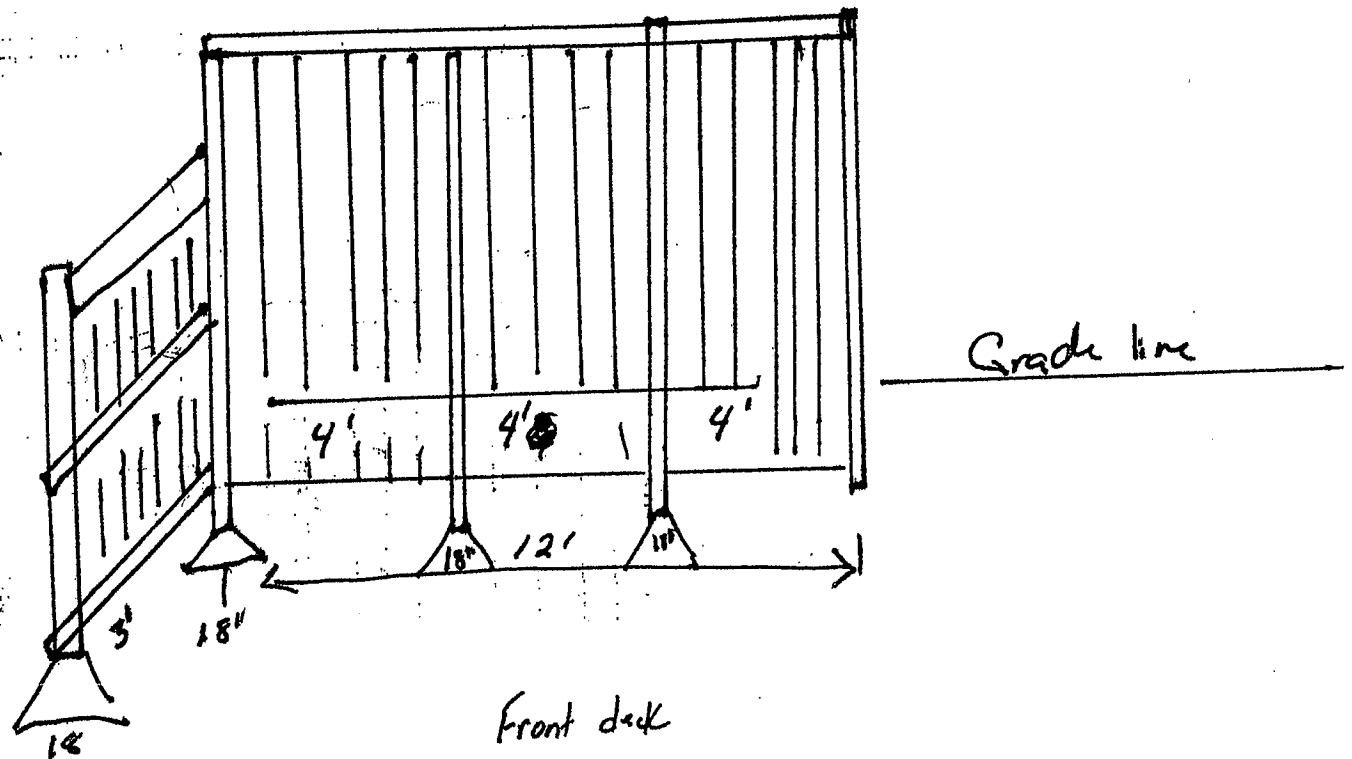

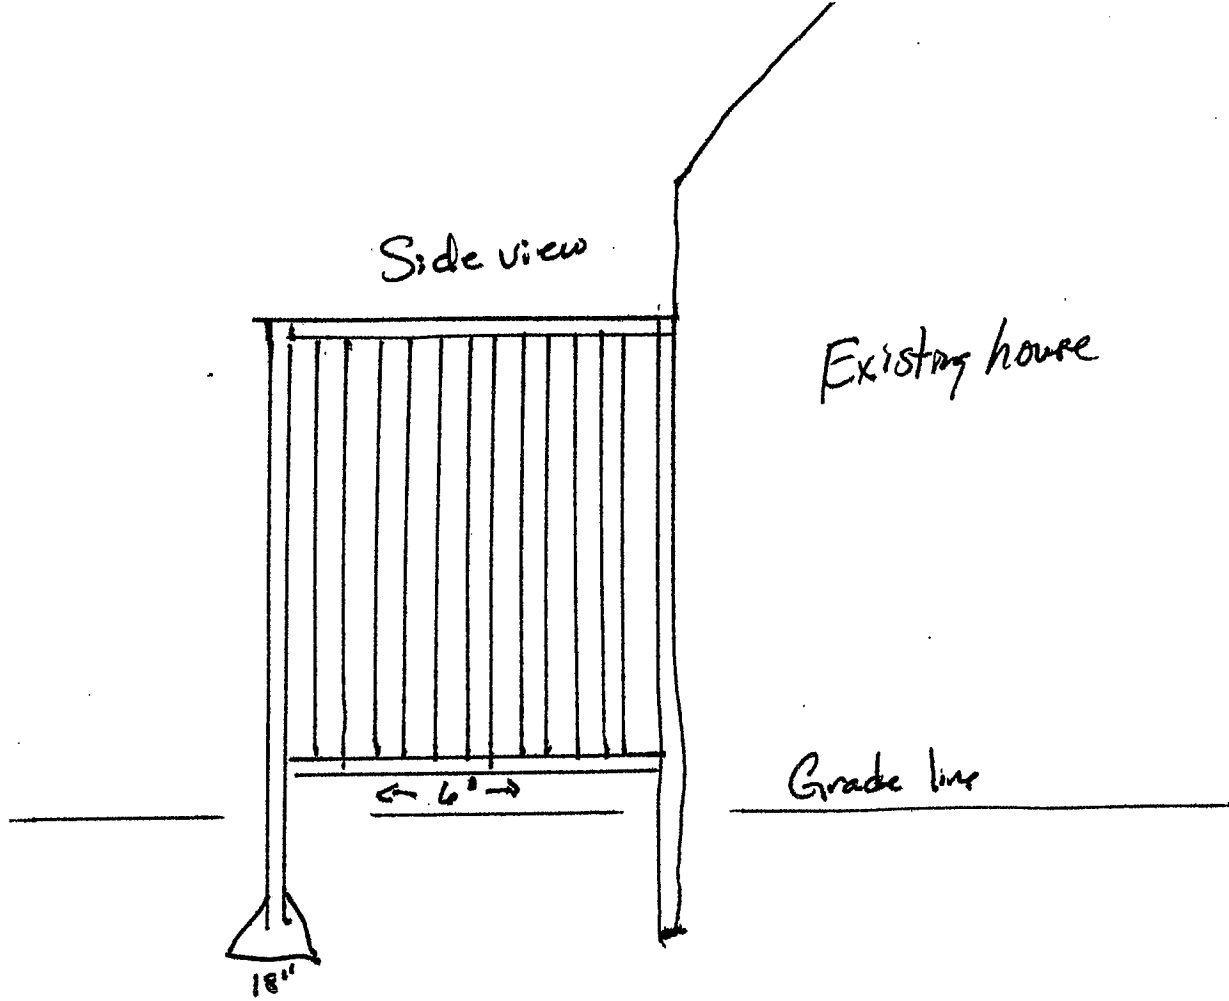


Side elevation

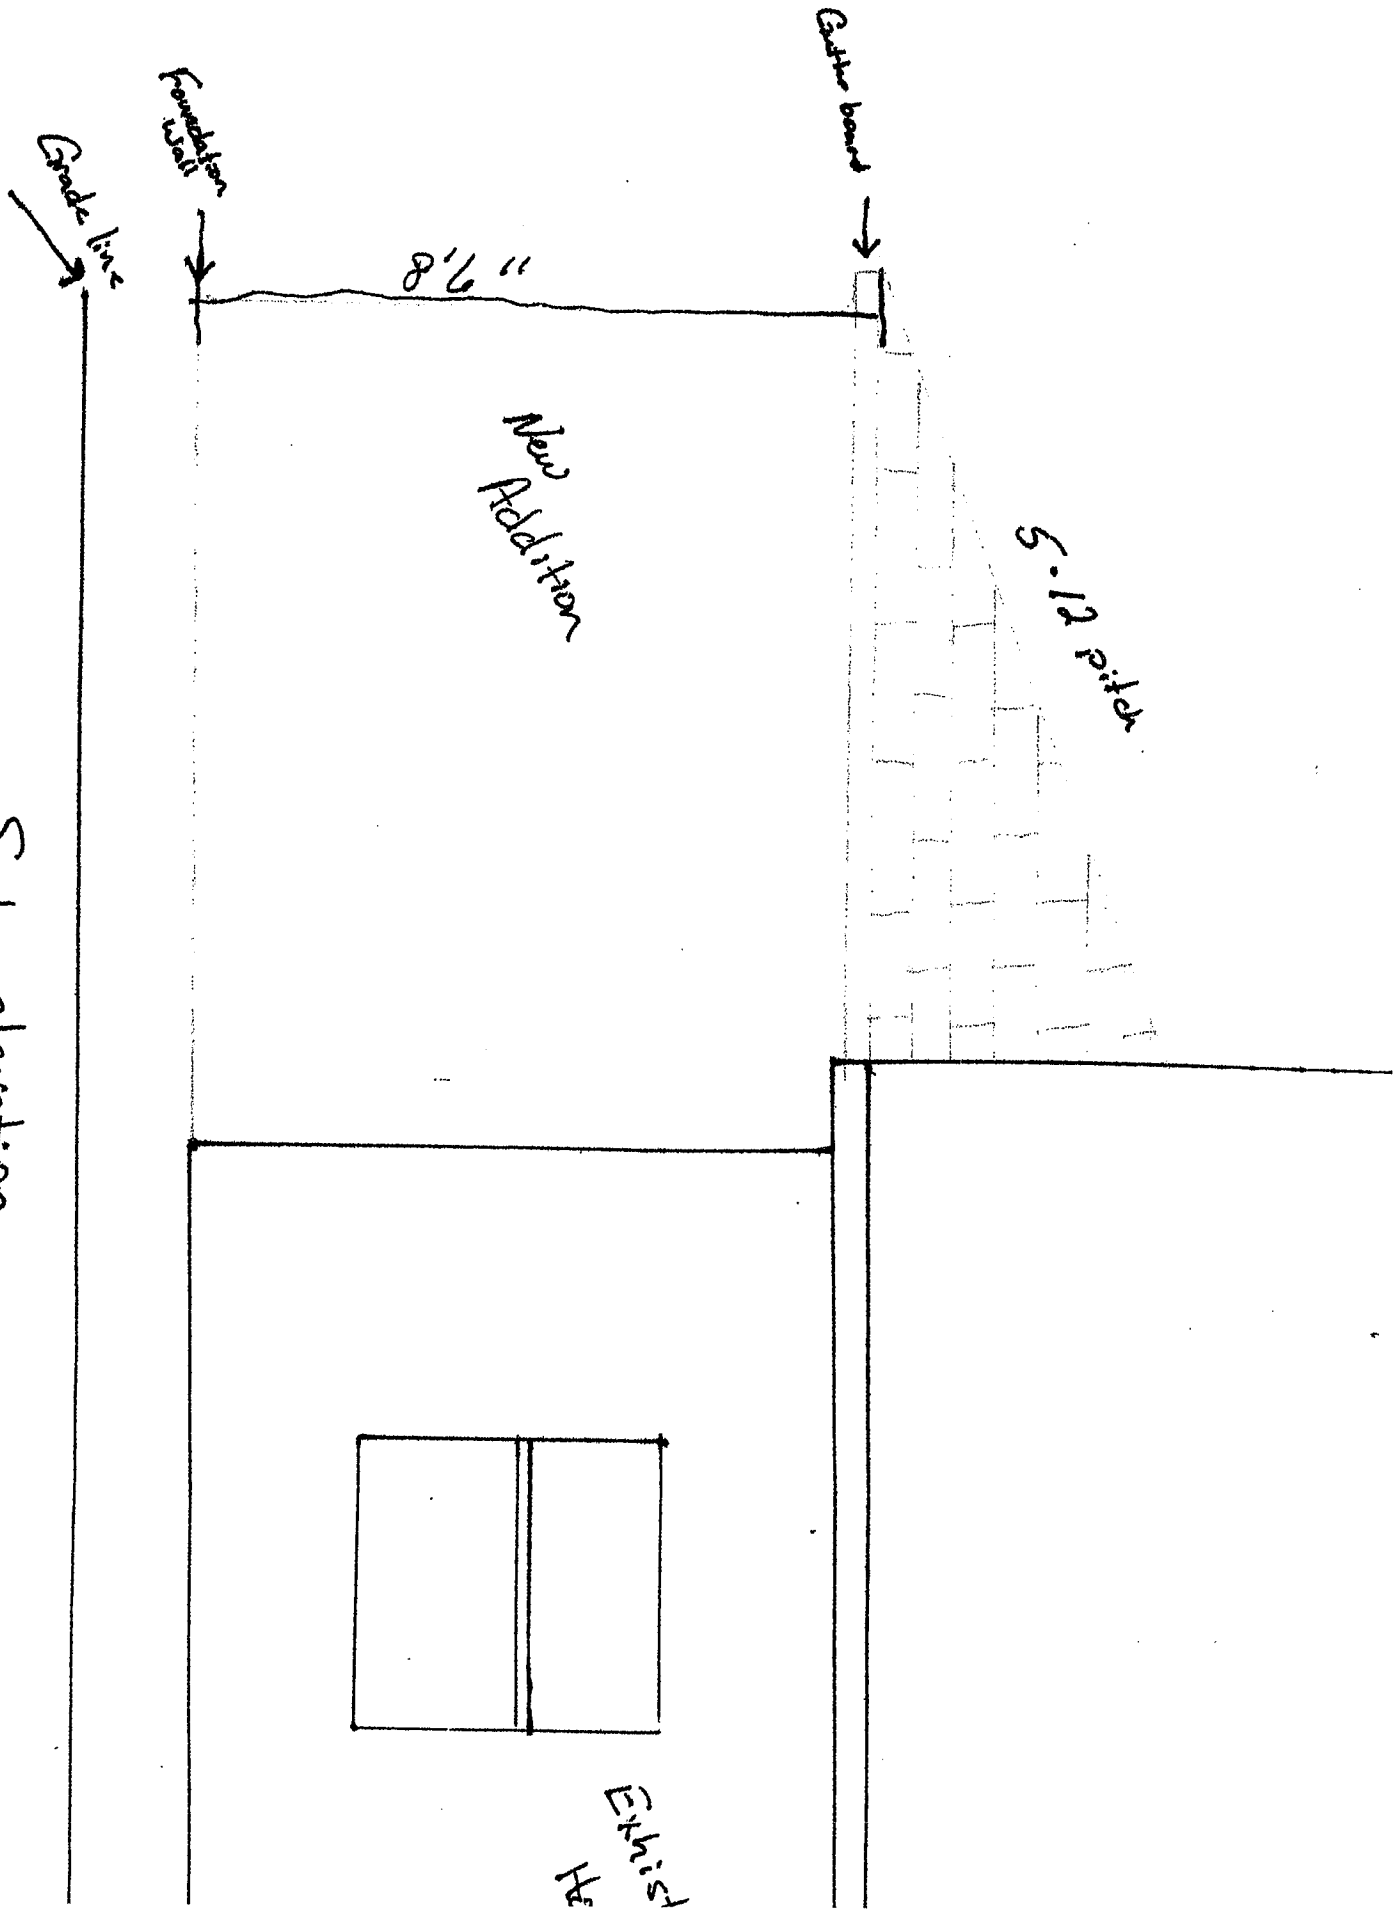

Existing house

Rear elevation

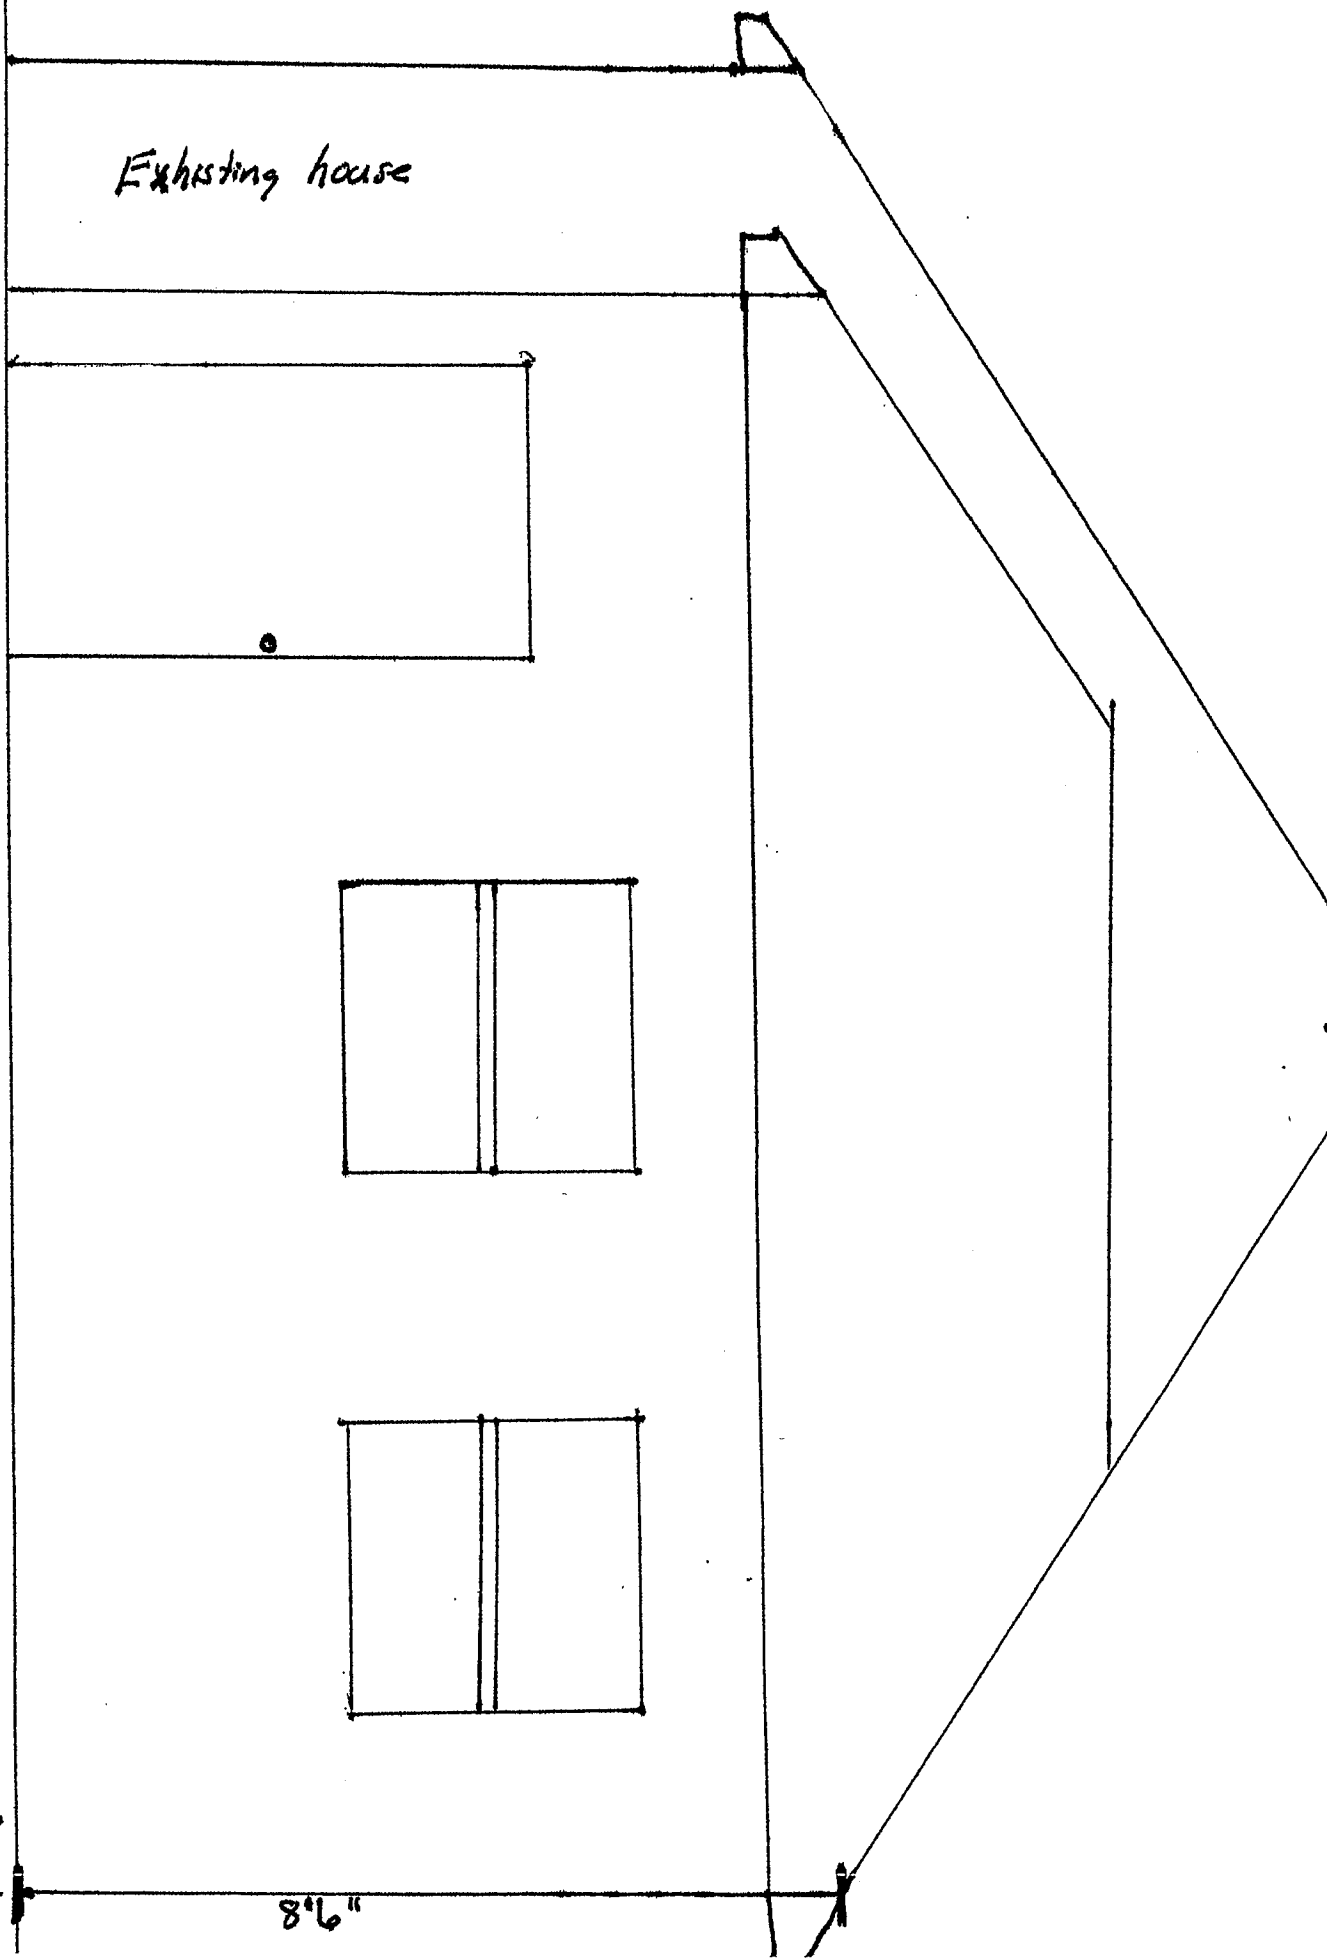


Fig

8'6"


4'

77'

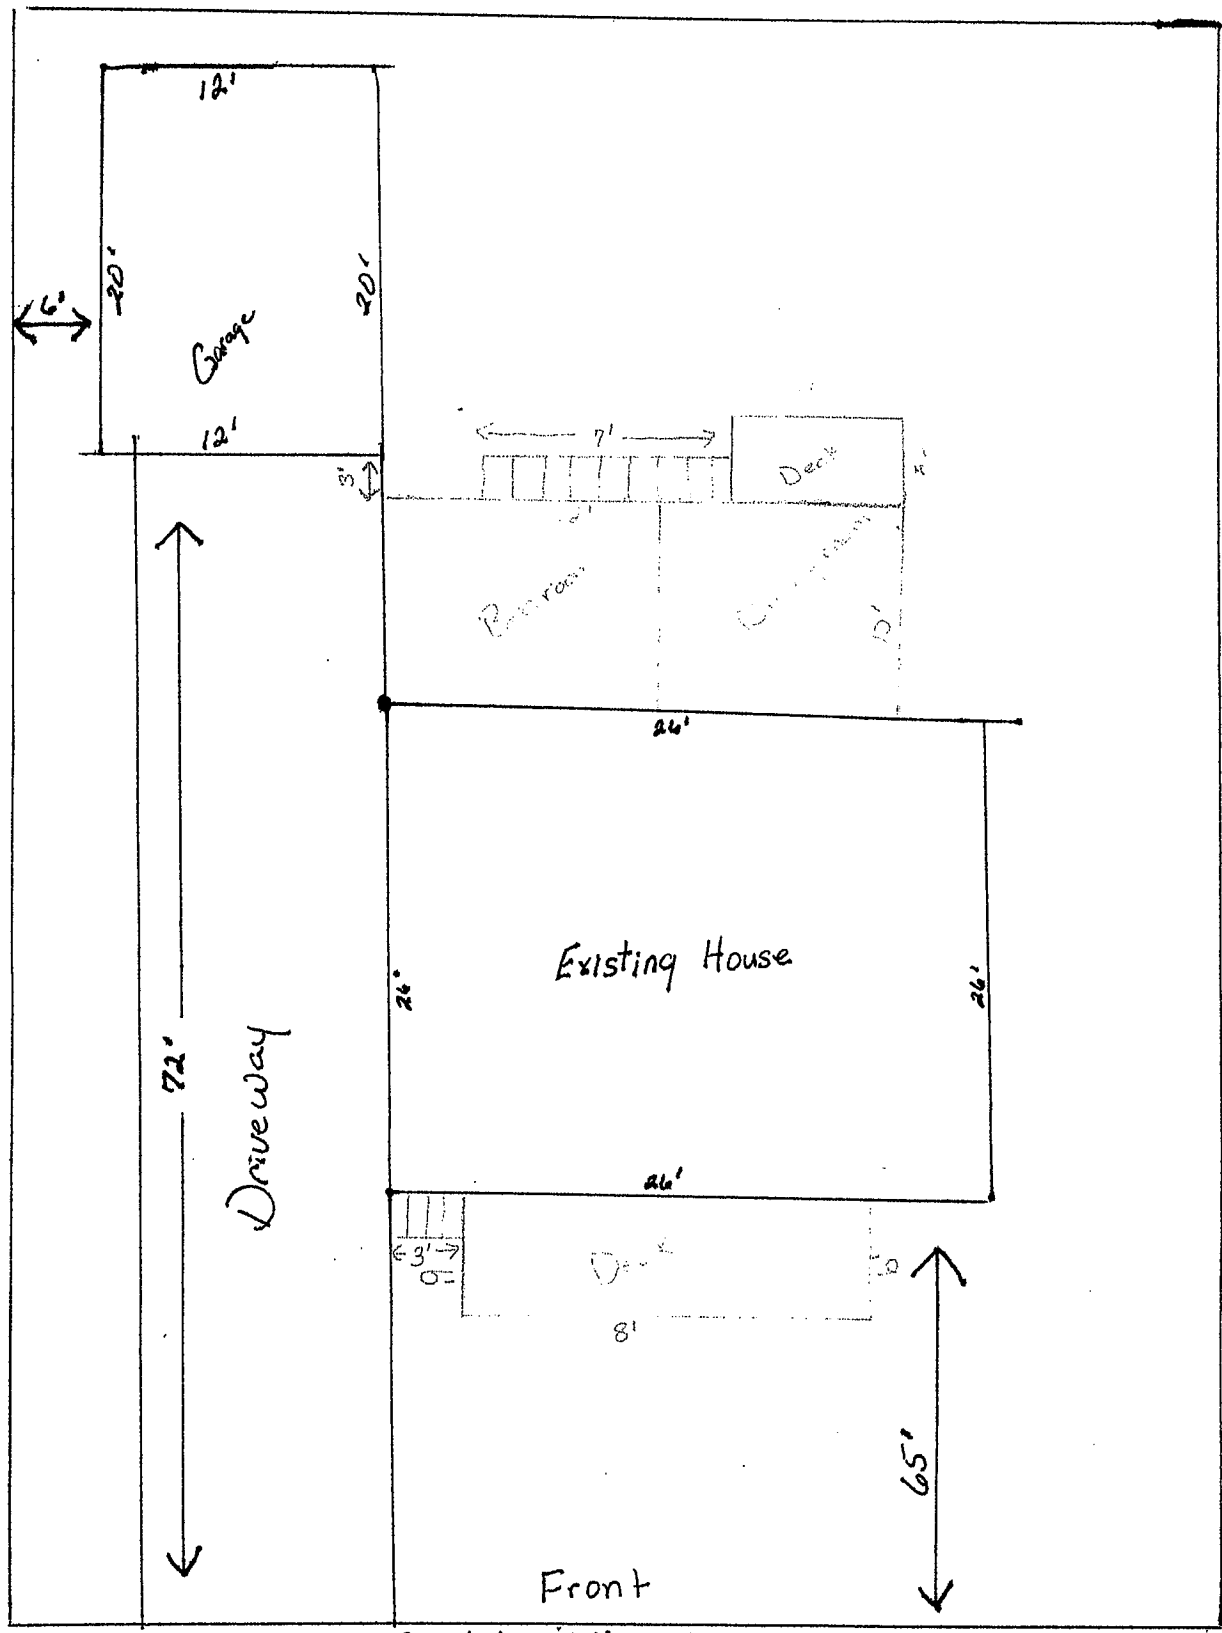

148'

Property line 65' Site plan

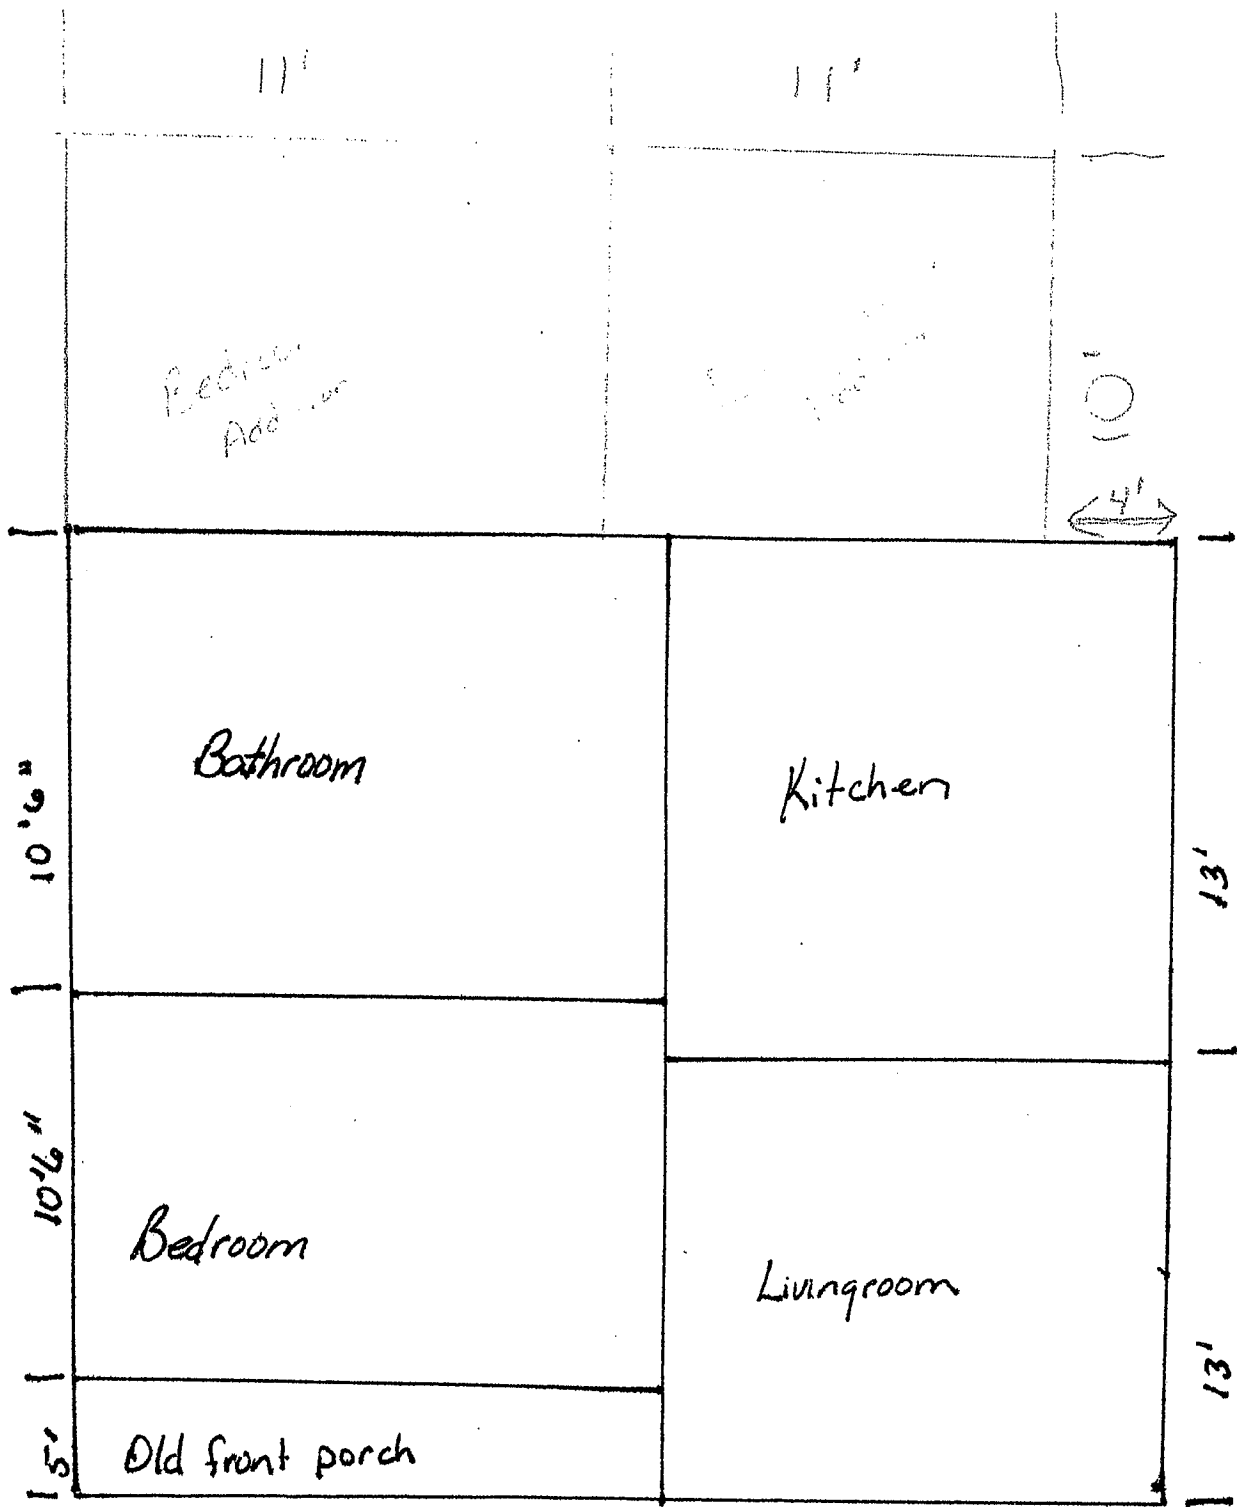

"Front" Floor plan