

RWA Architects, Inc.

2771 Observatory Avenue
Cincinnati, Ohio 45208
Office: 513-321-9506
Fax: 513-321-9507

12041 SNIDER ROAD CINCINNATI, OH 45249

Bell Residence

Preliminary
Not For
Construction

Issue:
Variance
Application 08/16/14


City No: 14-0701

Drawn By: JOM


Checked By: DEB

Plotted: 9/17/14


Sheet Contents:
Variance Request
Perspectives

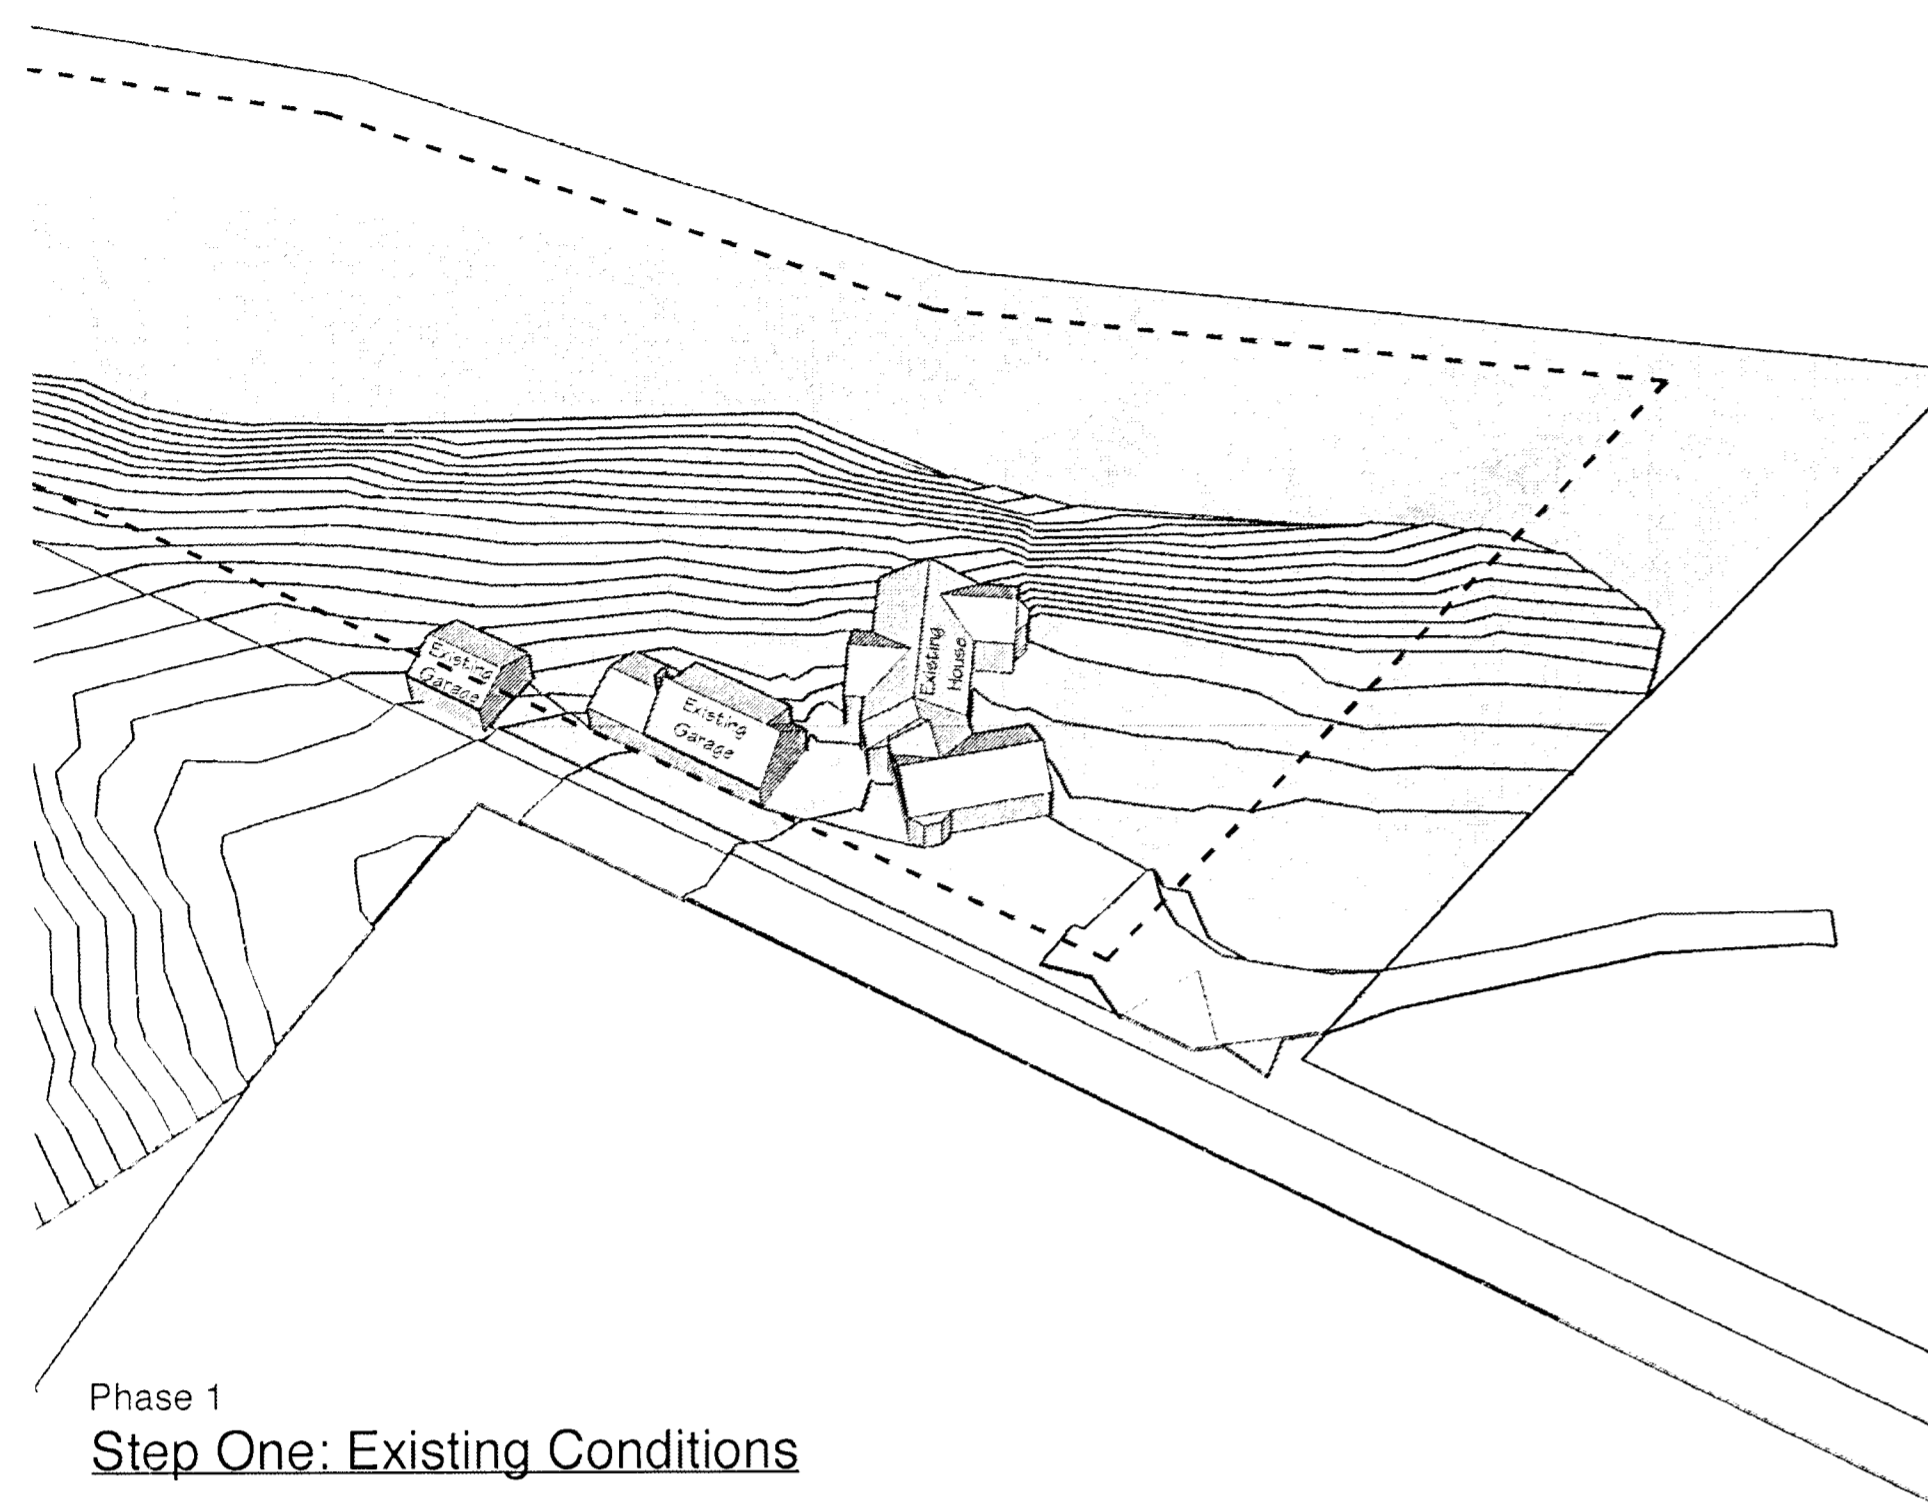


Phase 1
Step One: Existing Conditions

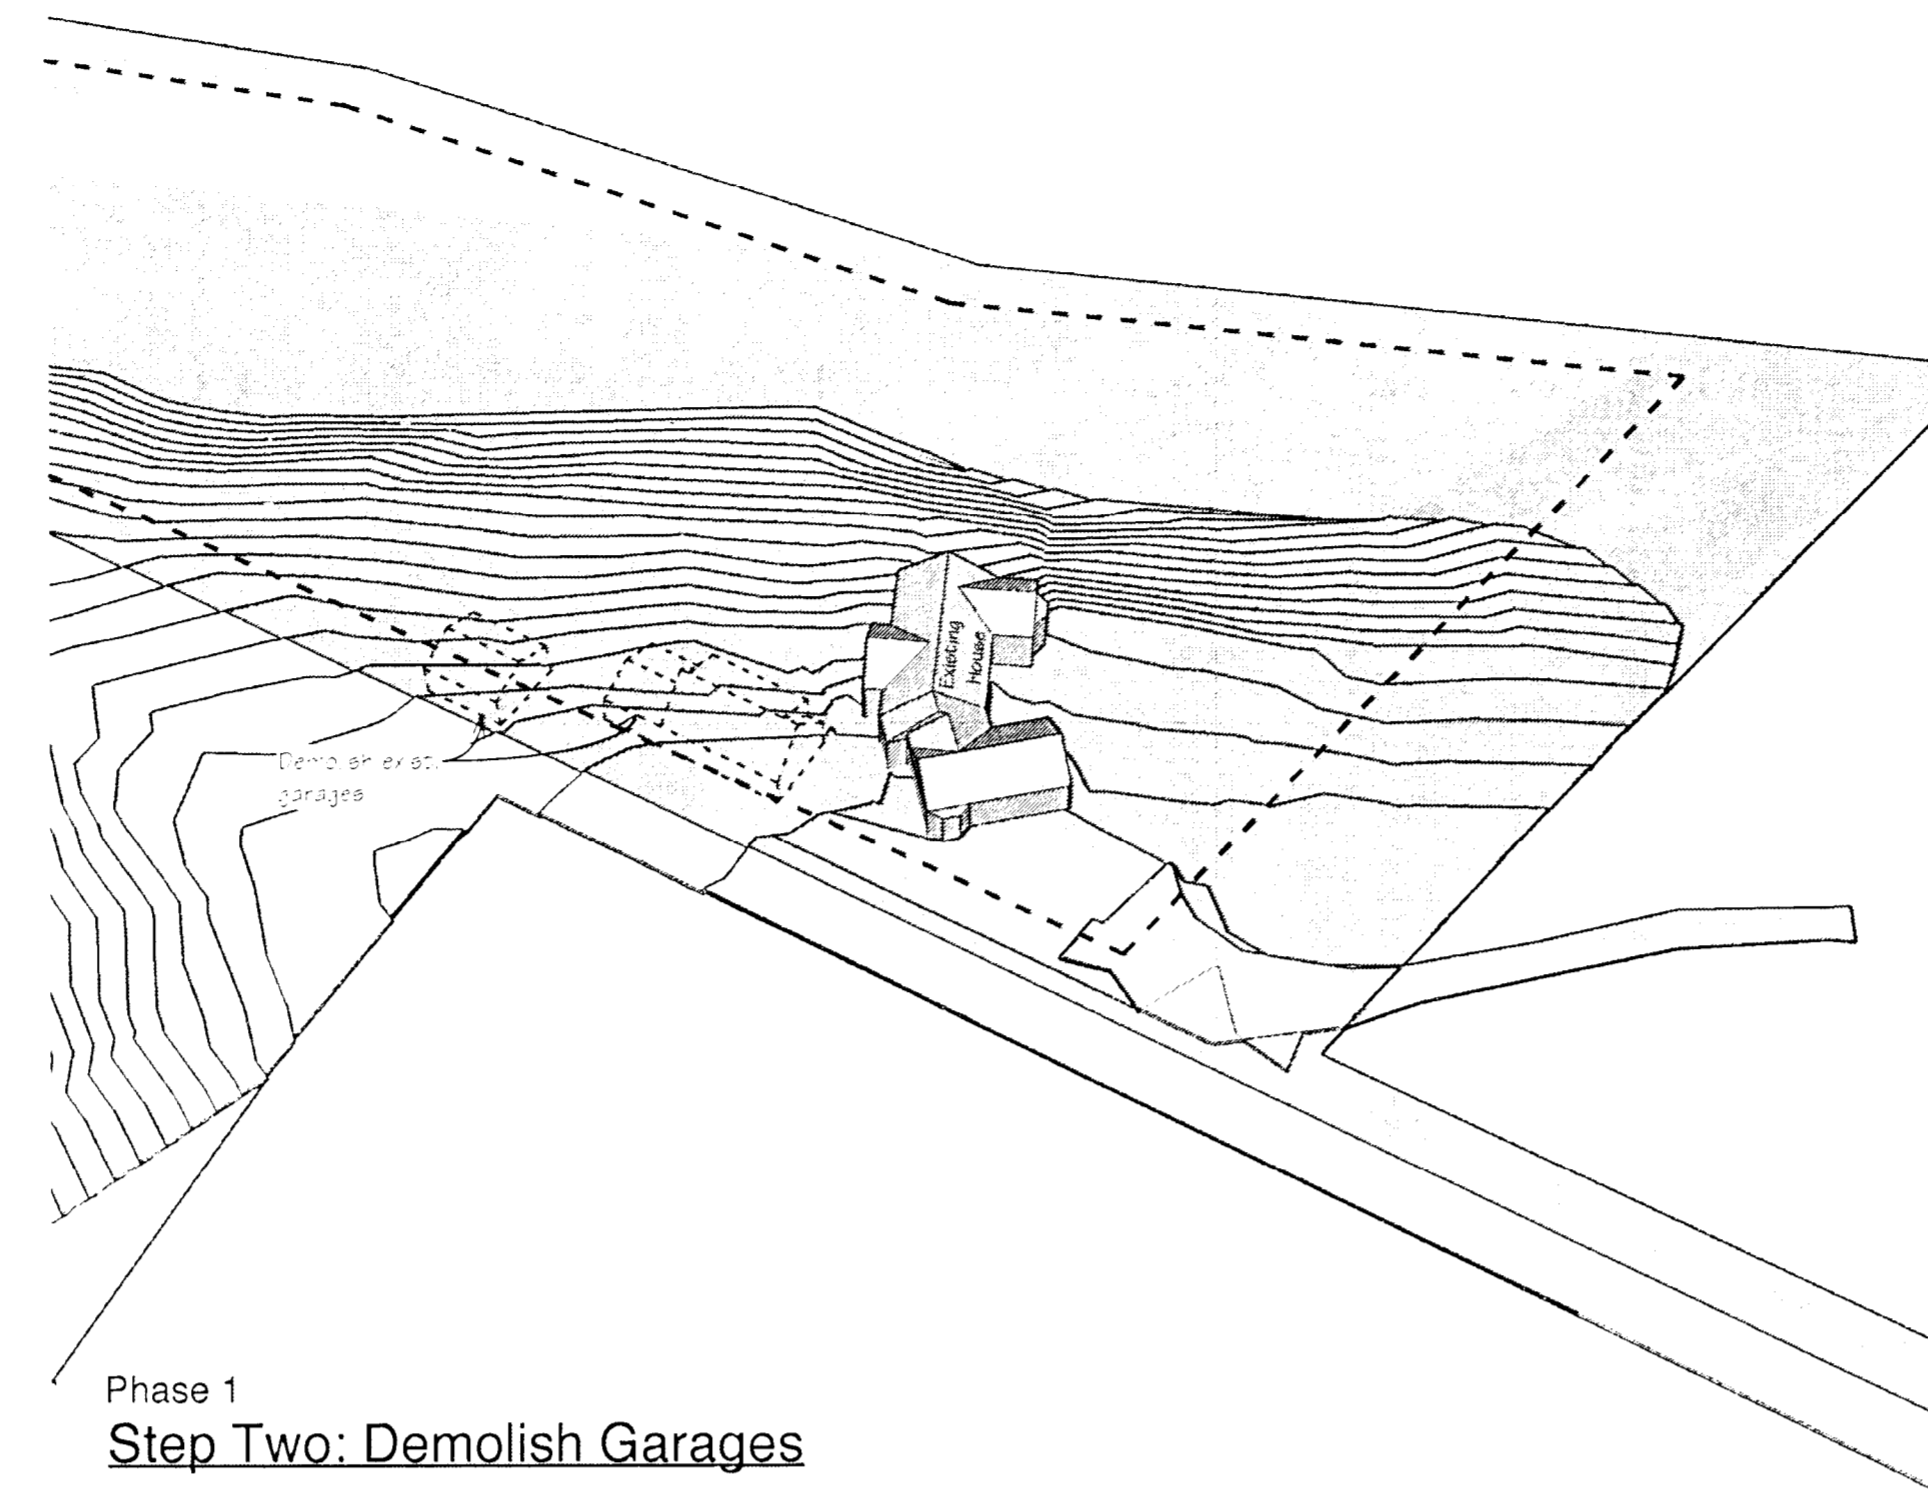


Phase 1
Step Two: Demolish Garages

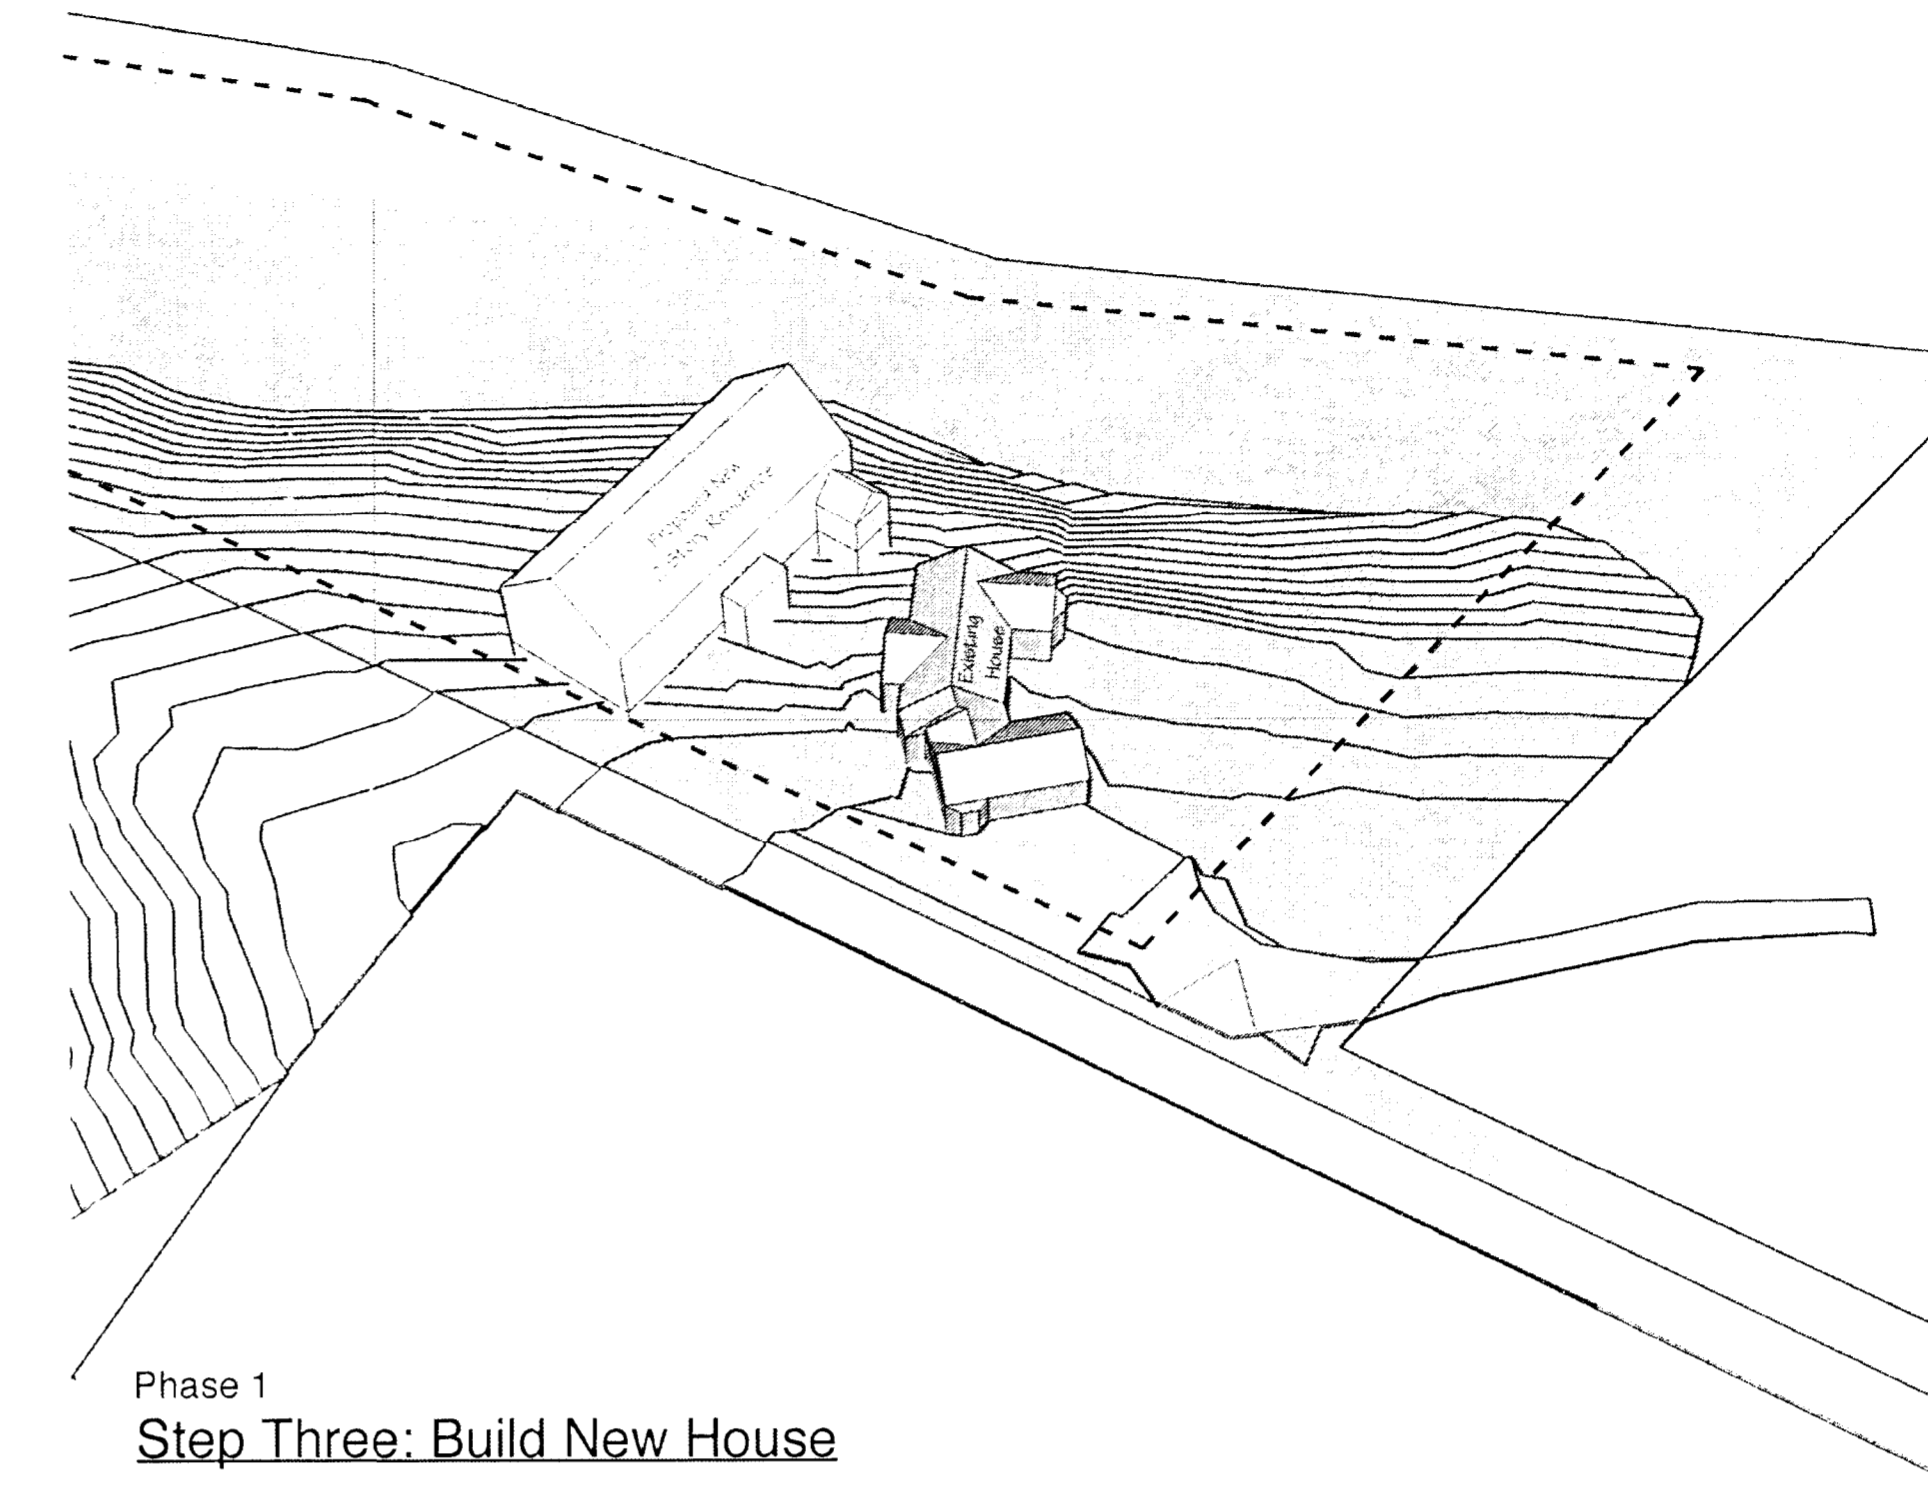

Phase 1
Step Three: Build New House

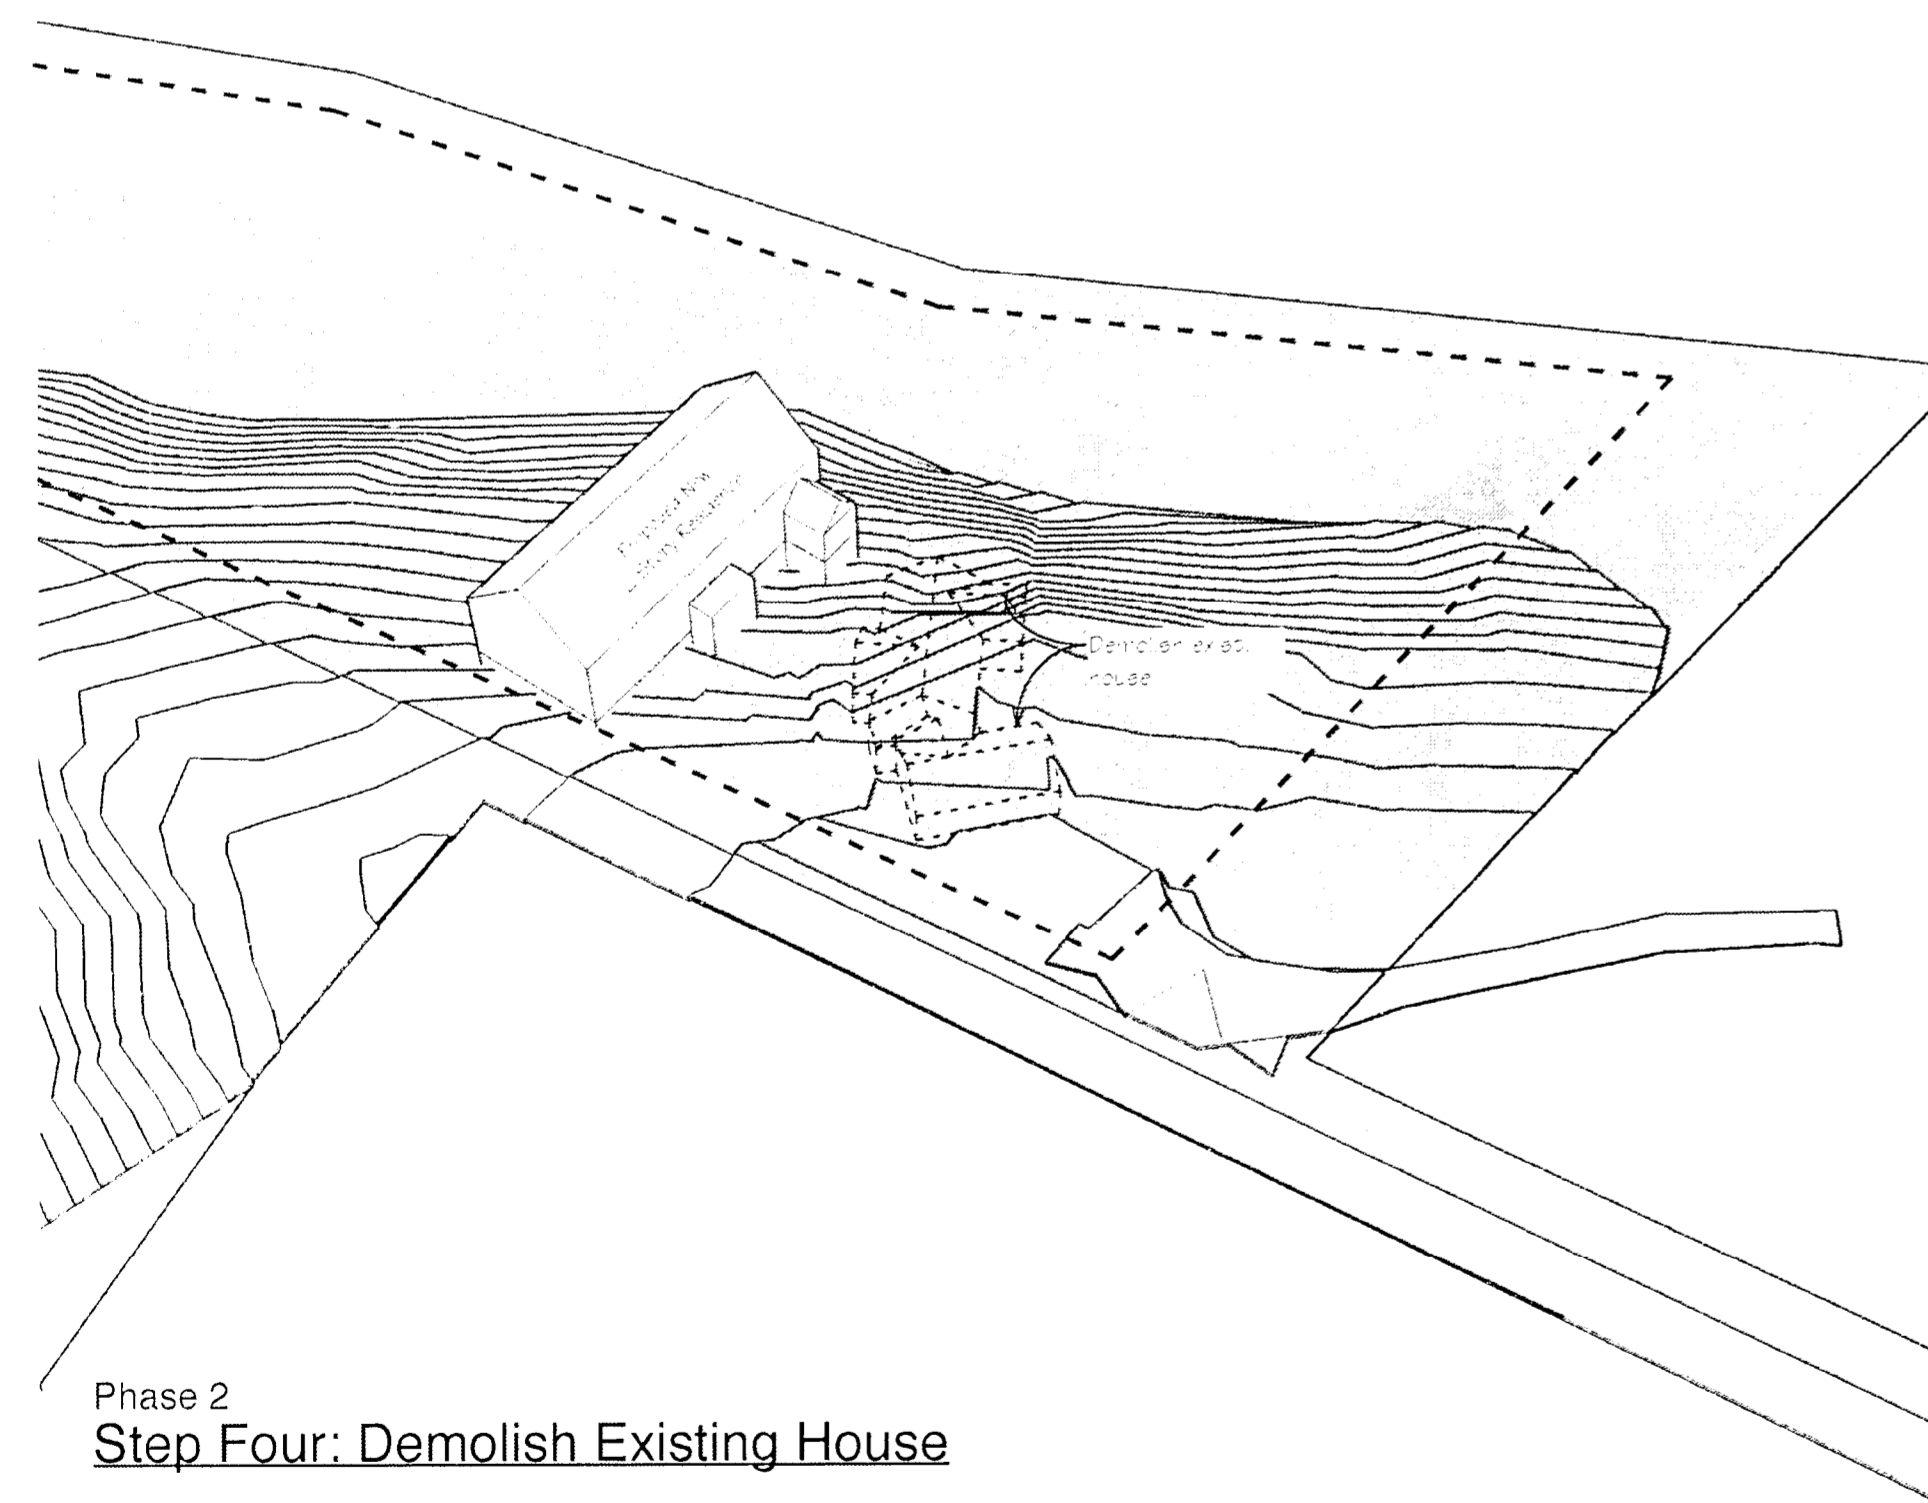

Phase 2
Step Four: Demolish Existing House

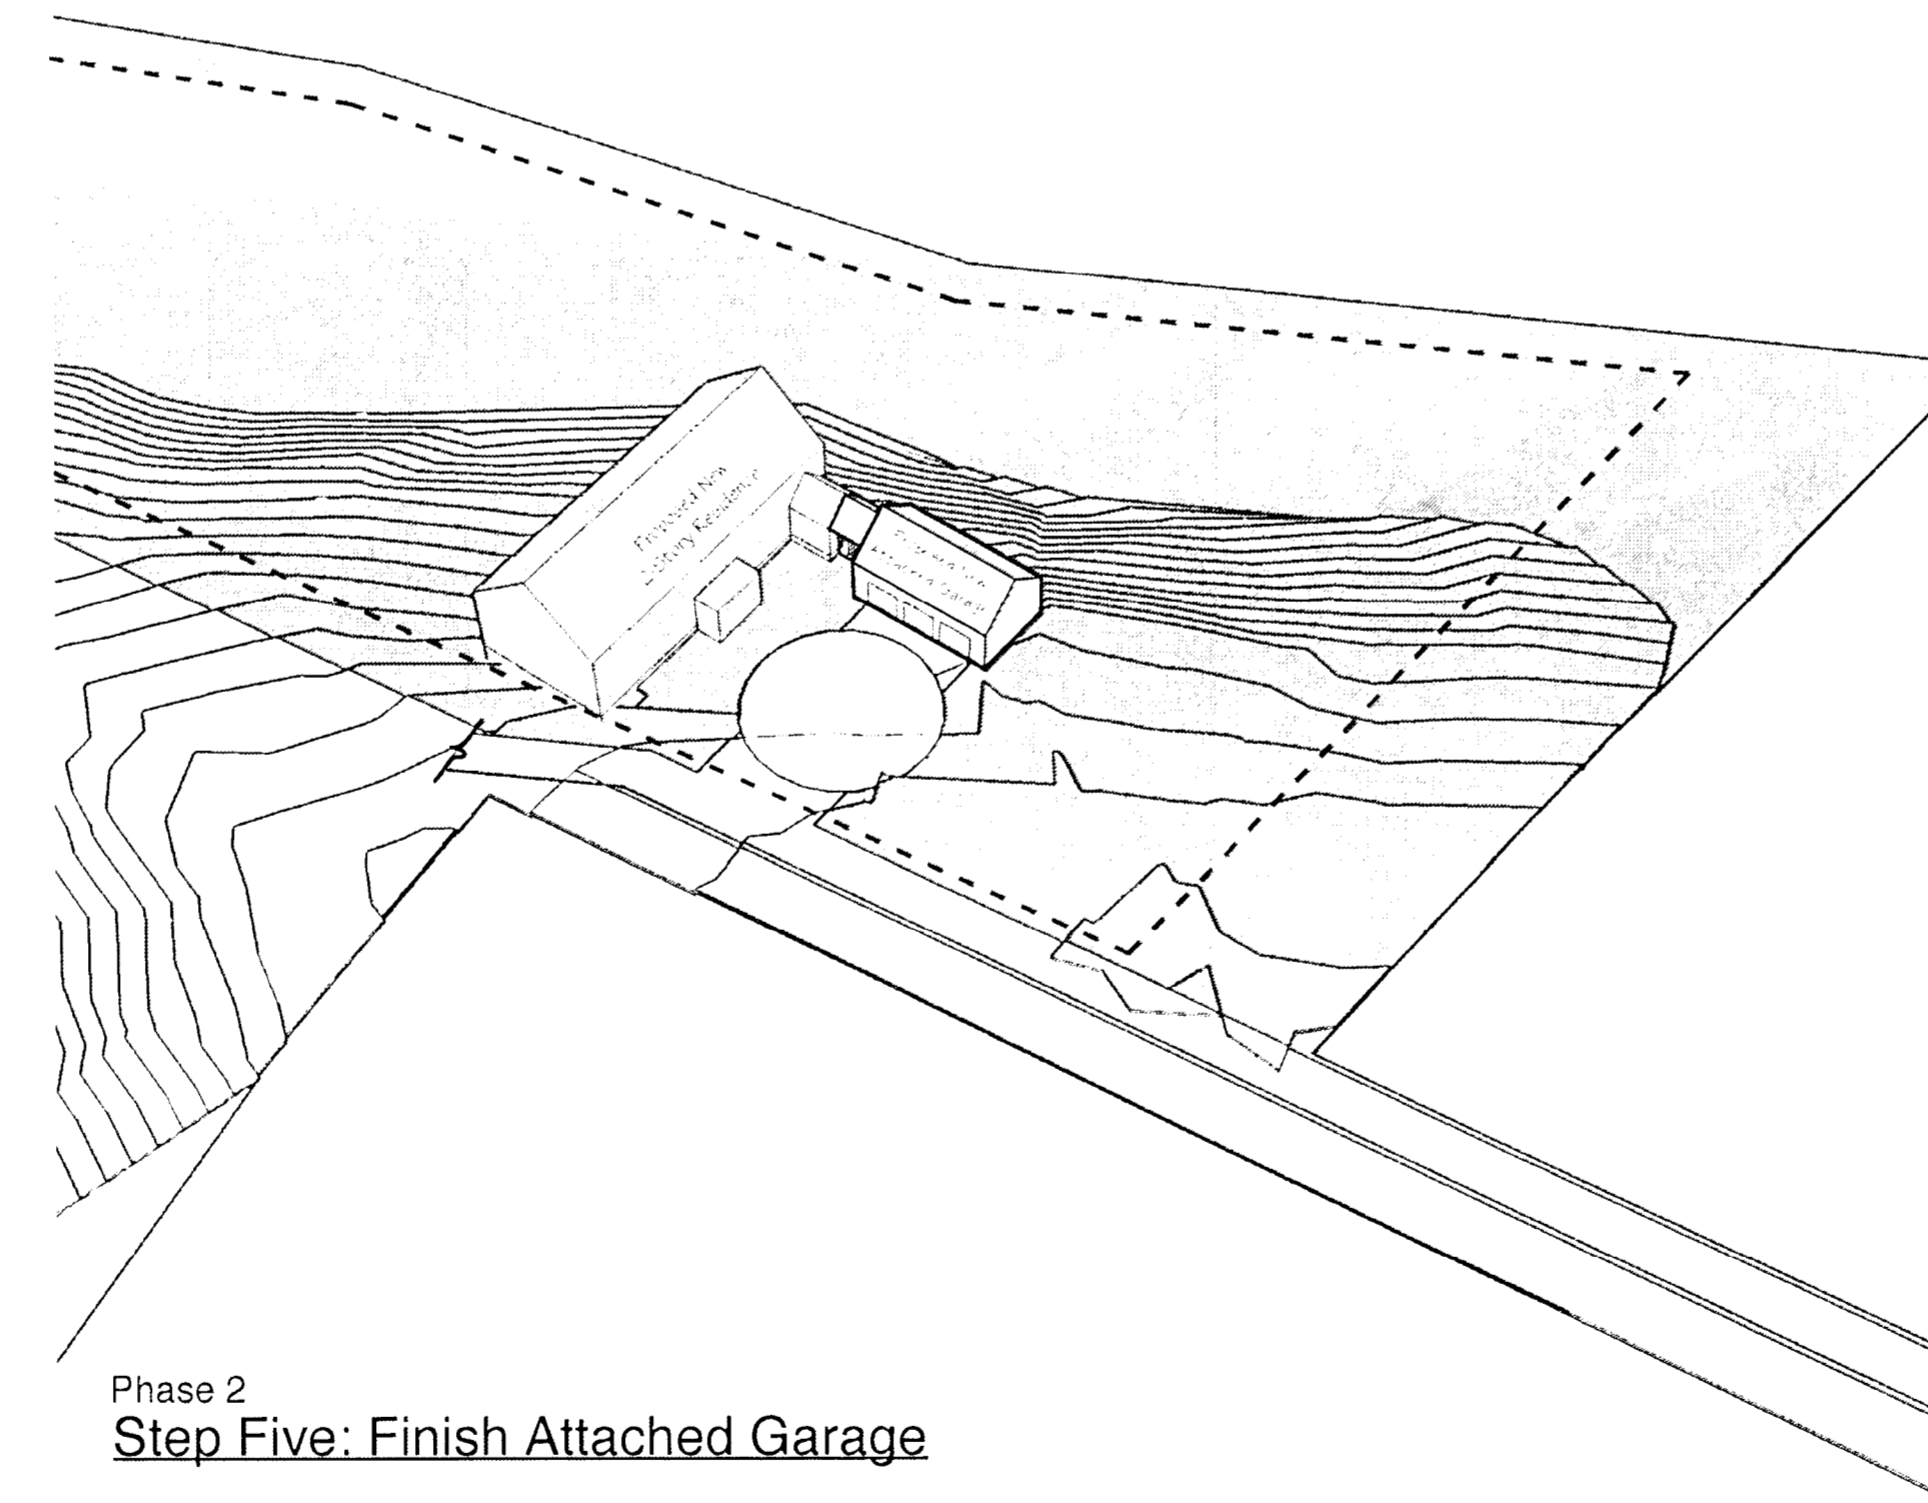

Phase 2
Step Five: Finish Attached Garage

1
A1.2 Proposed Construction
Sequential Perspectives
Not To Scale

Sheet No:
A1.2