


Neighbor

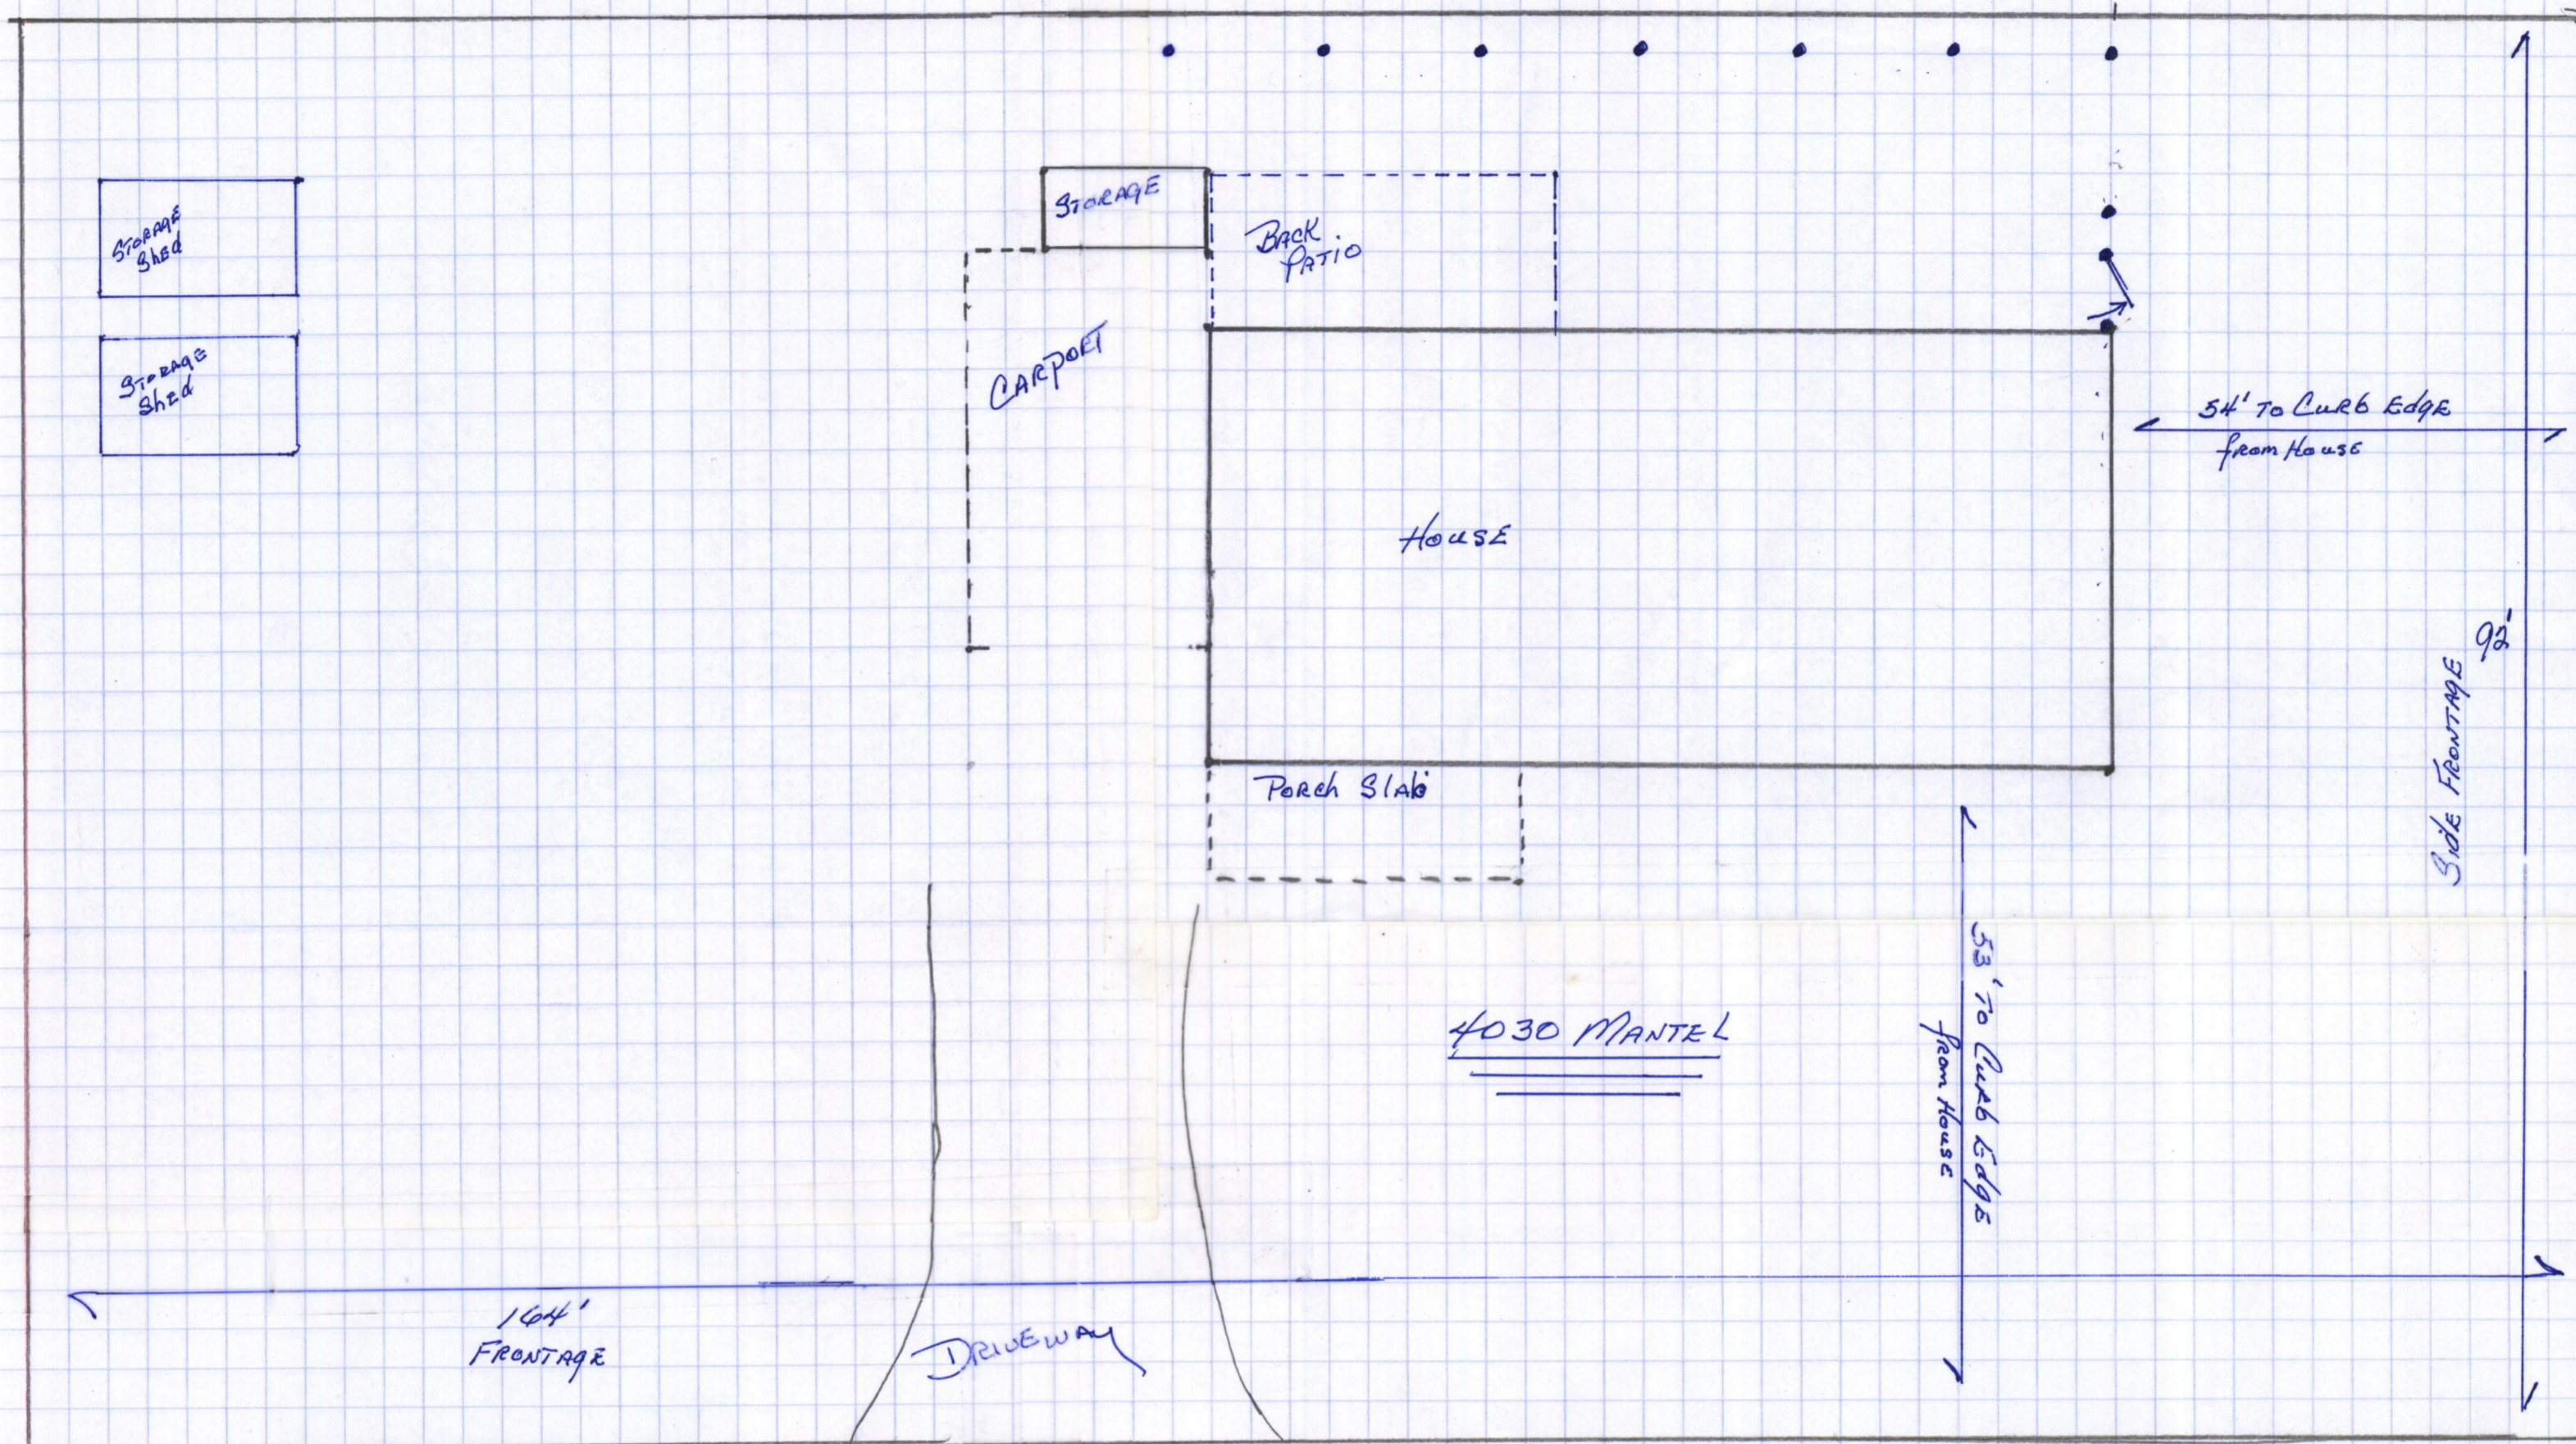

LARAHUEW

164' FRONTAGE

DRIVEWAY

MANTEL

54' To CURB Edge from House

92' Side FRONTAGE

53' To CURB Edges from House

4030 MANTEL

FOOT NOTES

- DENOTE POST OF FENCE (OLD TO NEW)
 & 6' FENCING ALL 8' OC IN CONCRETE
 FENCE IS 6" OFF PROPERTY LINE