


A
A4.1

NEW 312
ELEVATION
SCALE: 3/4" = 1'-0"

ELEVATION NOTES:

1. EXISTING PLASTER ON 8" CMU'S
2. EXISTING WOOD PANELING
3. NEW TRIM TO MATCH EXISTING
4. EXISTING WRAPPED BEAM

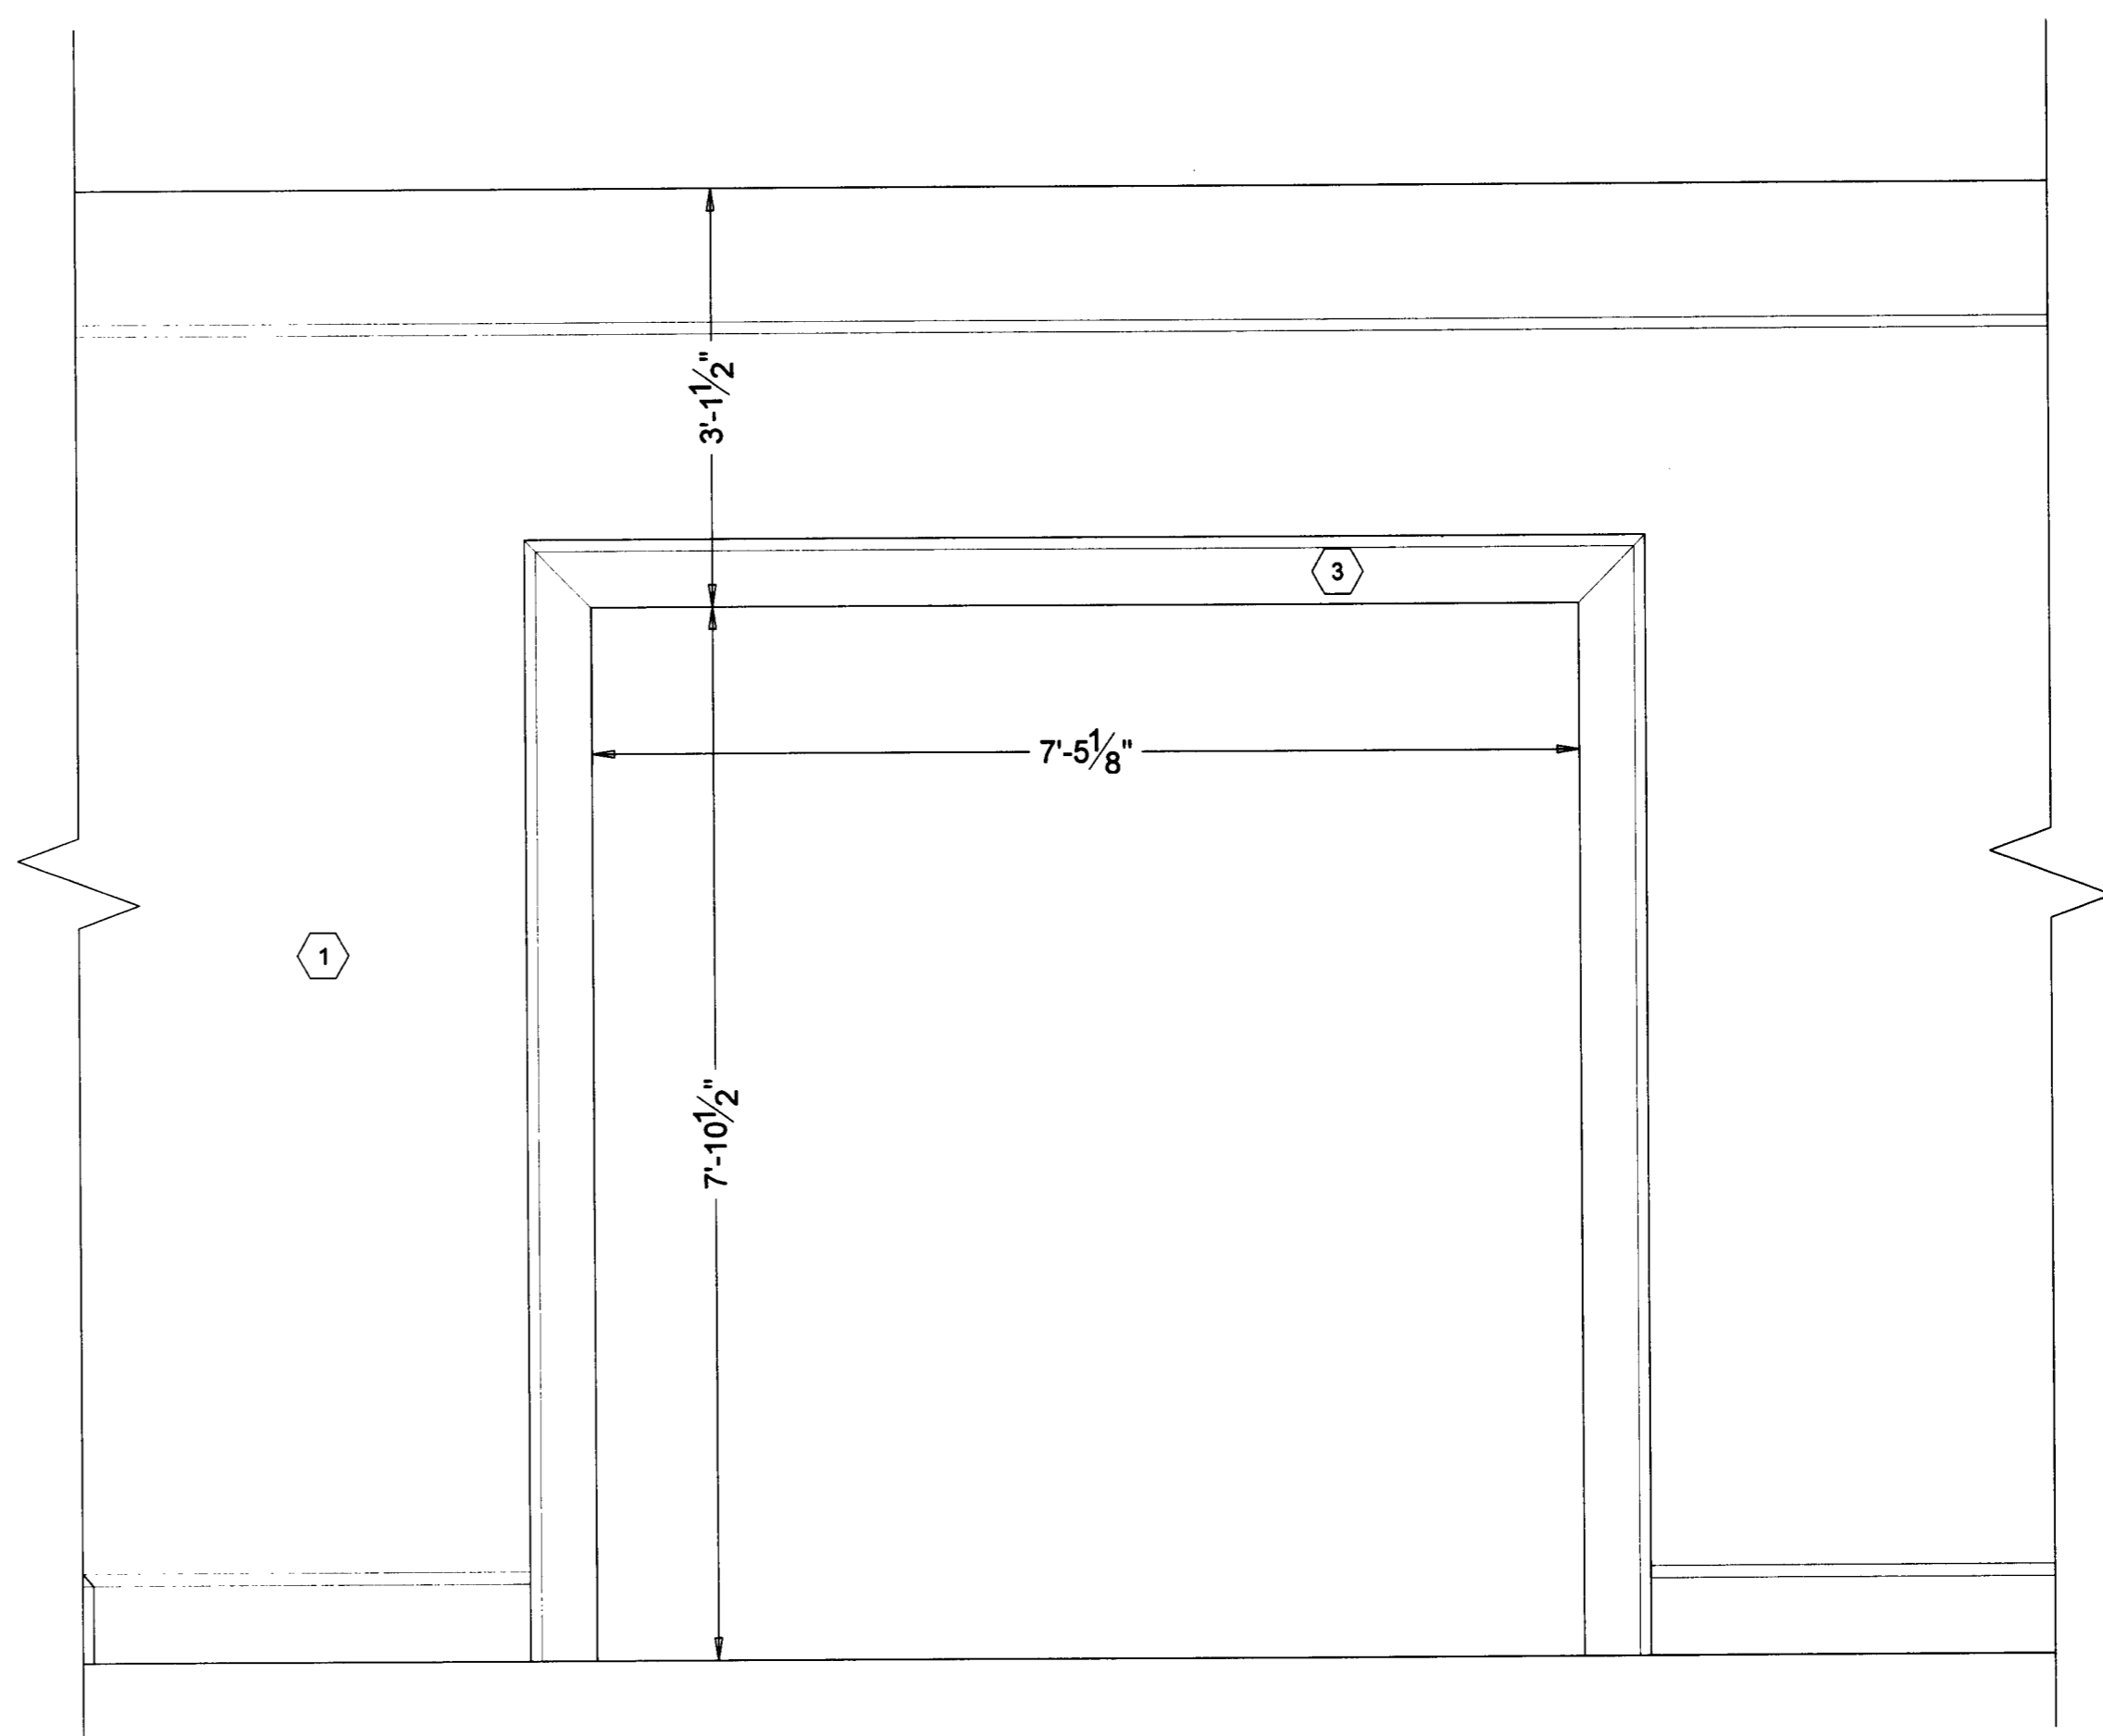

B
A4.1

NEW 312
ELEVATION
SCALE: 3/4" = 1'-0"

DATE:	DESCRIPTION:
04/28/15	PRODUCTION OF PRELIMINARY CONST. DWGS FOR JOHN R. GRIER, AIA REVIEW
05/06/15	PRODUCTION OF FINAL CONST. DWGS FOR JOHN R. GRIER, AIA APPROVAL
07/21/15	REVISED PAGE C1.1 TO INCLUDE DIMENSIONS ON PARKING SPACES

DRAWN BY:	J.L.S.
ISSUED:	PRELIMINARY
REV #1:	CONSTRUCTION
REV #2:	CONSTRUCTION
REV #3:	

8450 BLUE ASH, LLC. 312 (TENANT) 8450 BLUE ASH ROAD SYCAMORE TWP., OH 45236 DEMO/ REMODEL

CAD IN C O R P. O. BOX CINCINNATI (513) 400
--

SHEET #:
A4.1
INTERIOR ELEVATIONS

JOHN R. GRIER ARCHITECT
11309 DEERFIELD ROAD, CINCINNATI, OHIO 45242
Phone (513) 489-3690 Fax (513) 489-3699
e-mail: jgrier@fuse.net

