


**ROBOTICS LAB  
FLOOR PLAN**


SCALE: 1/4" = 1'-0"



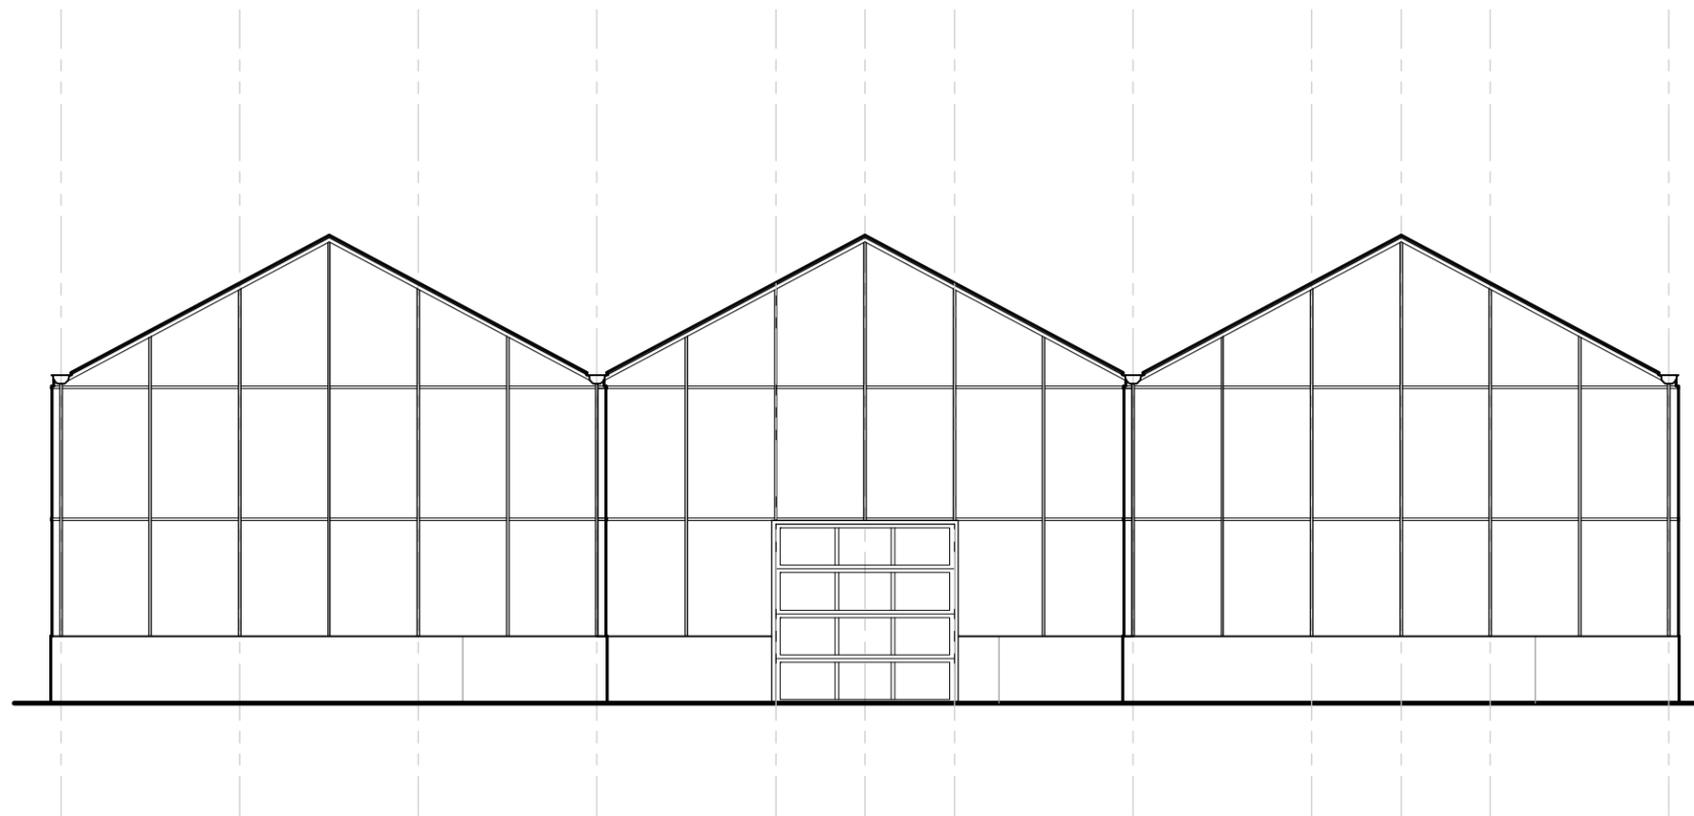

**FRONT ELEVATION**

SCALE: 1/8"=1'-0"

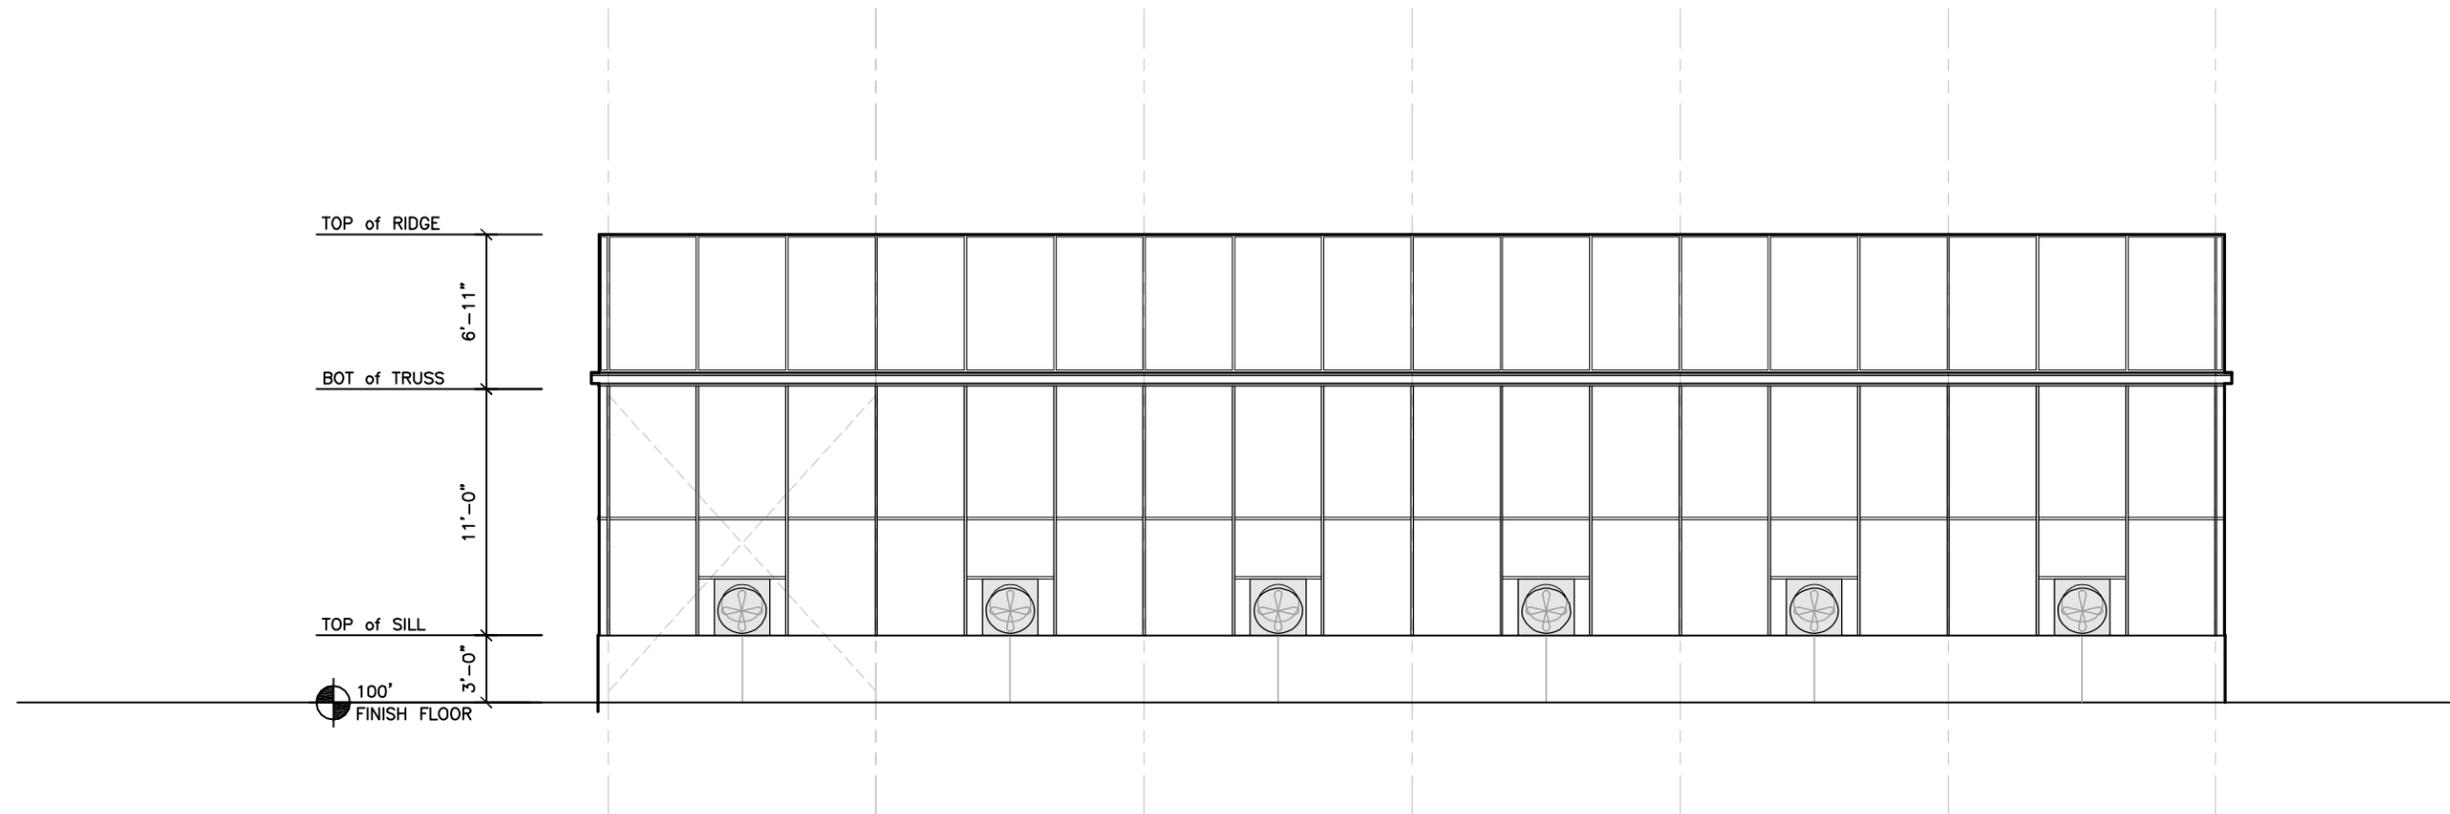


## SIDE ELEVATION

SCALE: 1/8"=1'-0"

# GREENHOUSE FLOOR PLAN

SCALE: 1/8"=1'-0"

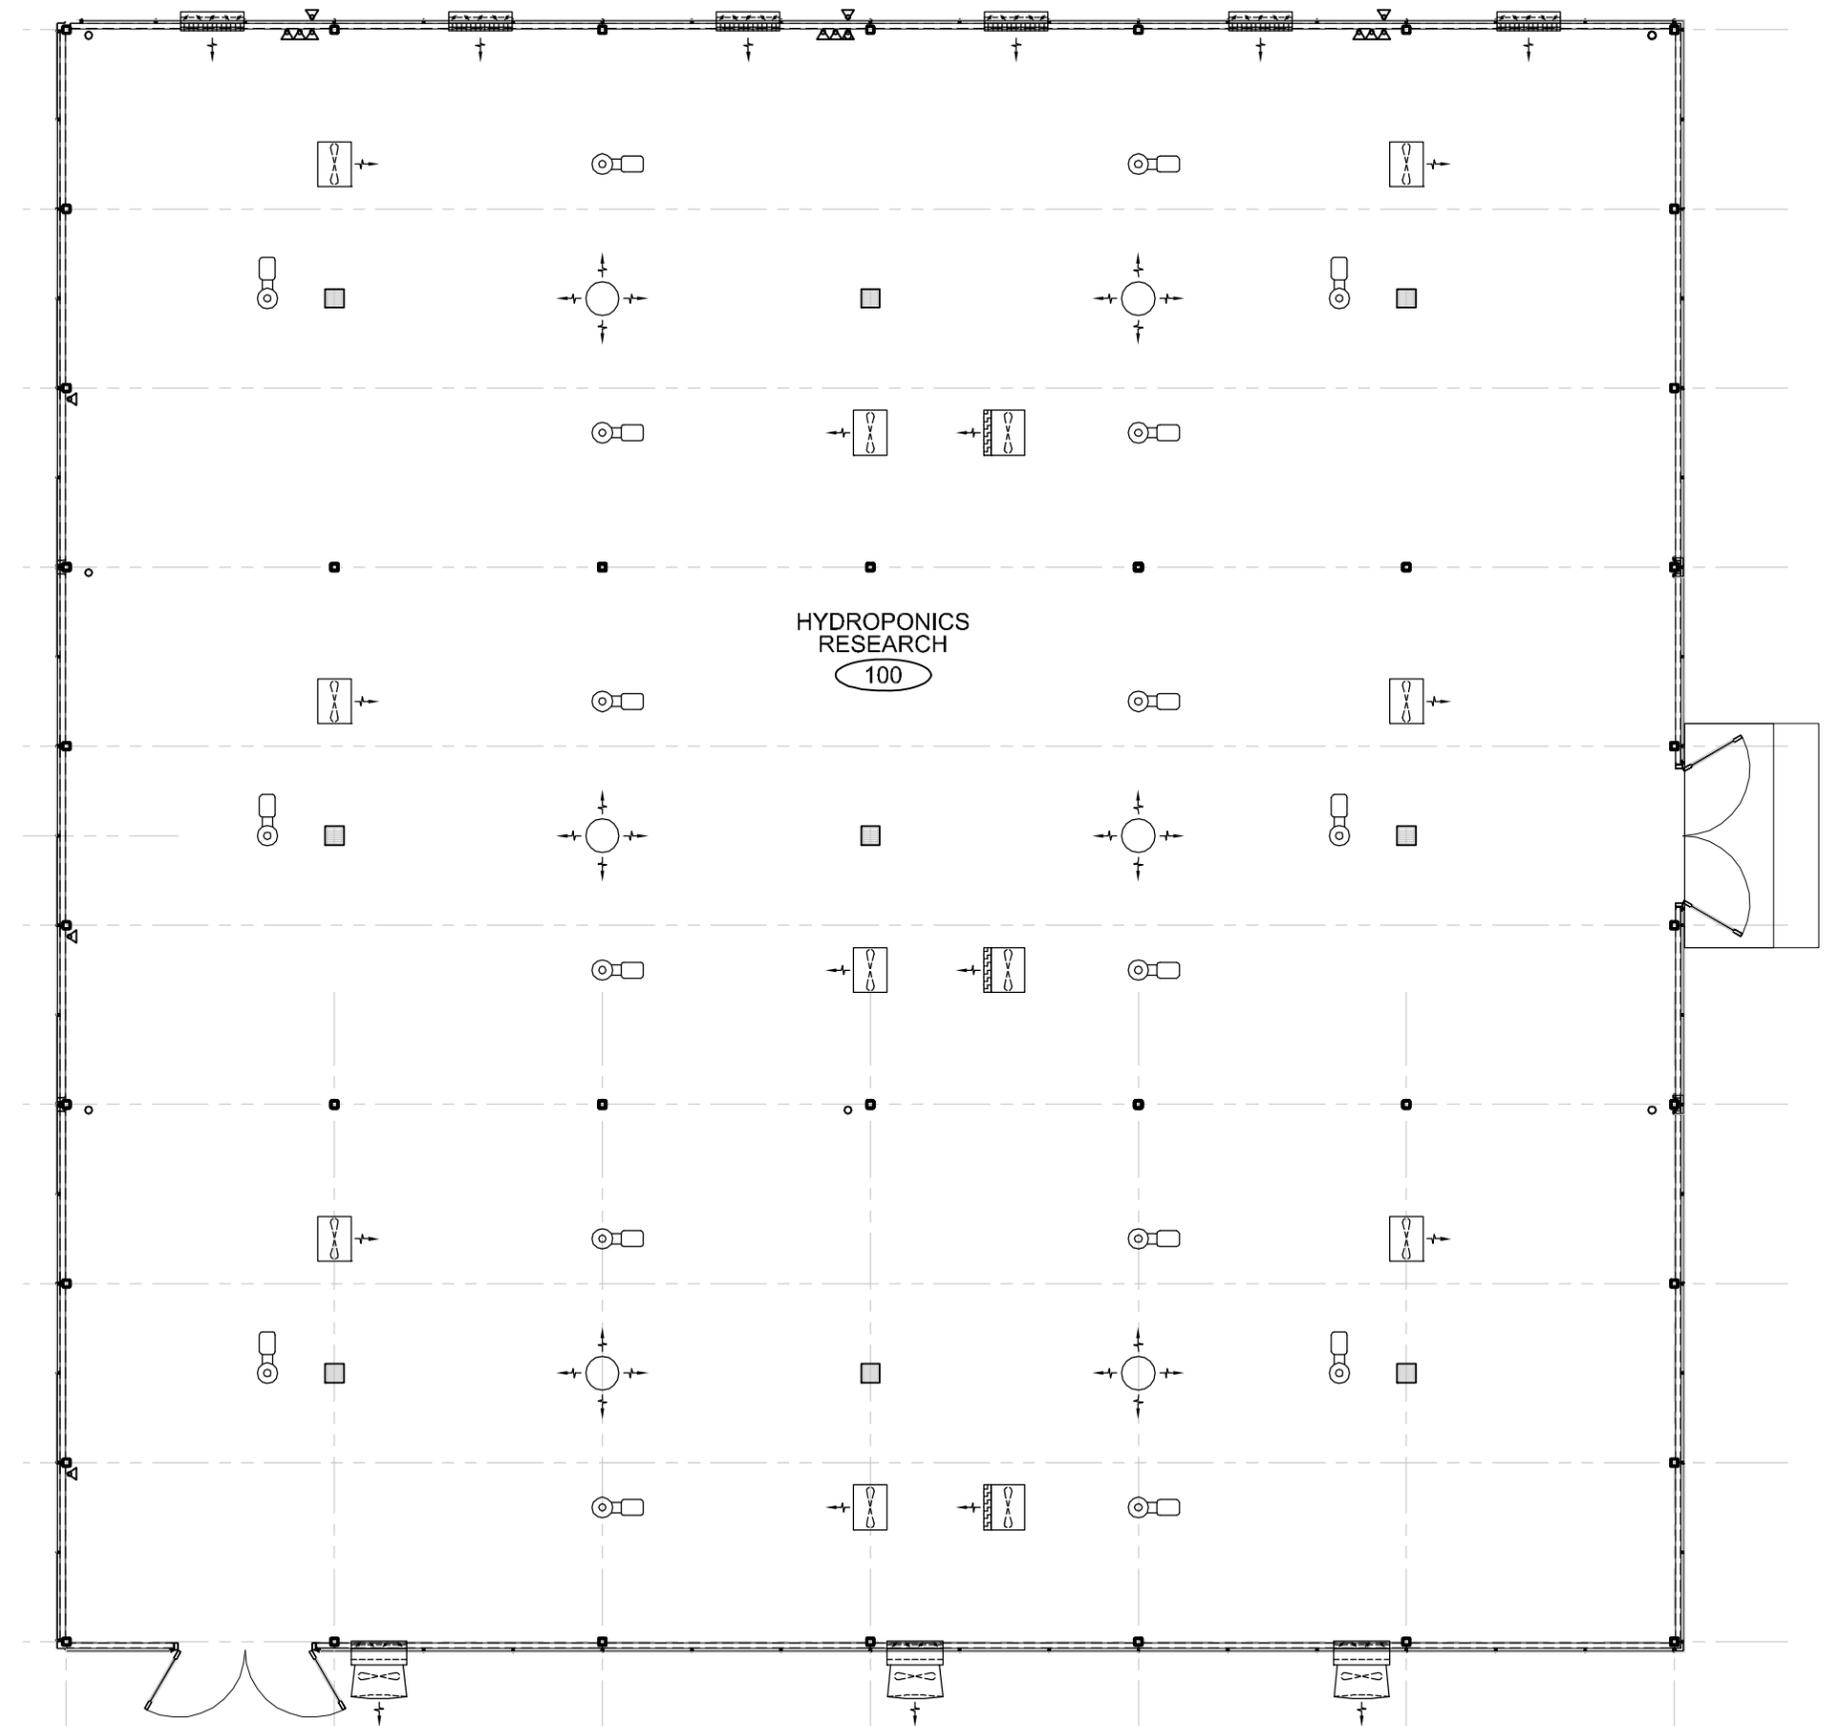

ARCHITECTURE • ENGINEERING • INTERIOR DESIGN • PLANNING

HIGH SCHOOL GREENHOUSE FLOOR PLAN