

ARTHUR F EDMUNDS
VELLE M EDMUNDS
DB 3740
PG 412

LEAN ADDINGTON
DB 3959
PG 892


DB 3920
PG 8

McLaughlin

DB 4320
PG 1667

Dewell E
&
Carlene M
Tarter
DB 4178
PG 1041

SYCAMORE TOWNSHIP
PLANNING & ZONING
NOV 30 2015
RECEIVED

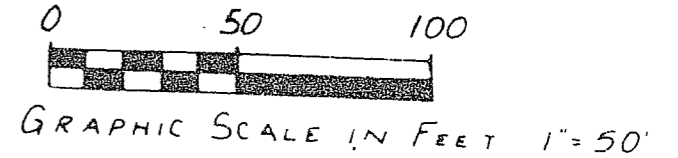

N 02° 50' 00" E 374.46'

S 02° 50' 12" E 109.00'

S 02° 50' 00" W 242.68'

S 85° 35' 00" E 224.33'




N 02° 50' 00" E 310.55'

000 Kenwood Road

Edge of Woods

PROP. CHURCH ADDITION

Sign location

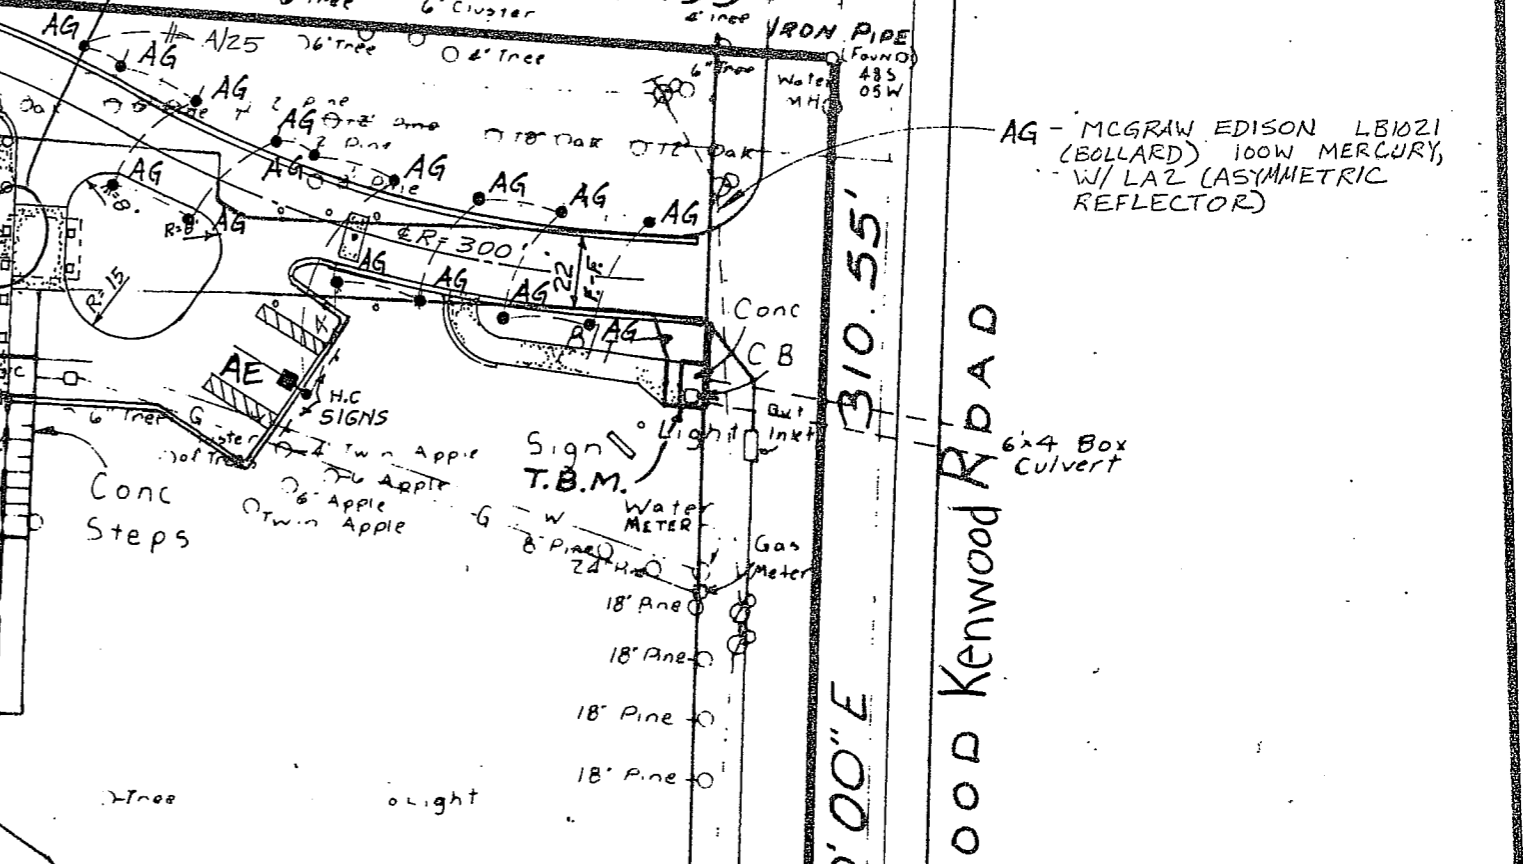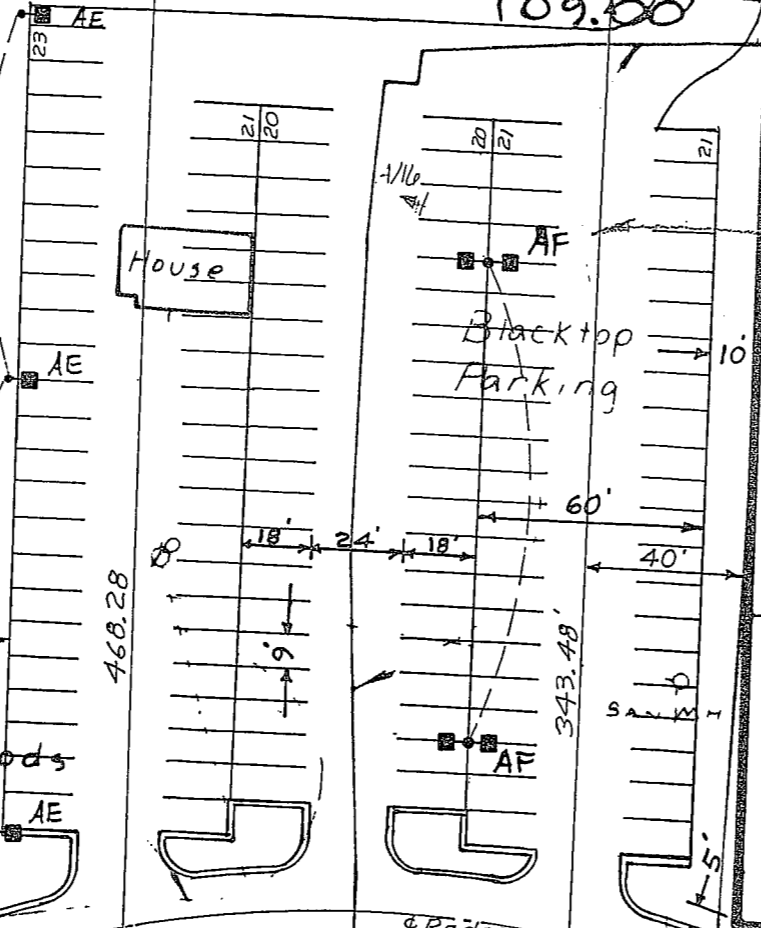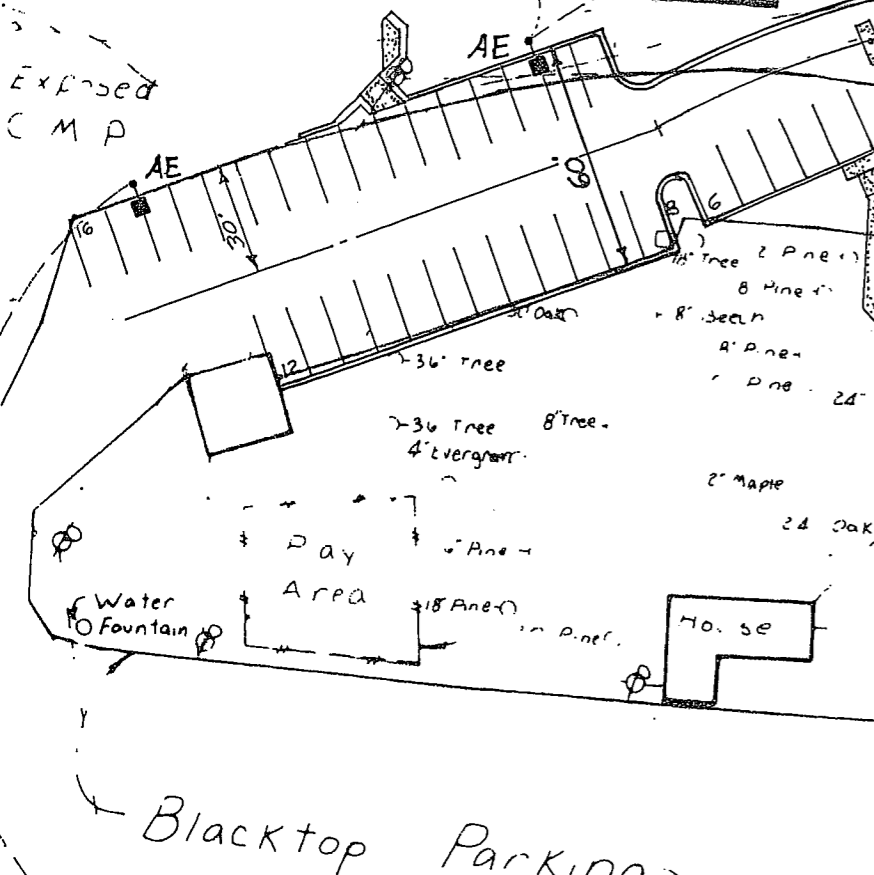

AG - MCGRAW EDISON LB1021 (BOLLARD) 100W MERCURY, W/ LAZ (ASYMMETRIC REFLECTOR)

AF - MCGRAW EDISON CS21622 400W MH, MT, ON 25' STEEL POLE

24" WM ON C

Rad=300'

R=300'

Sign T.B.M.

Blacktop Parking

Conc

Conc Steps

6x4 Box Culvert