




THIS SPECIFICATION AND THE DESIGN AND DESIGN INFORMATION ARE THE PROPERTY OF K4 ARCHITECTURE, L.L.C. AND IS NOT TO BE USED, IN WHOLE OR IN PART, FOR ANY OTHER PROJECT WITHOUT THE WRITTEN AUTHORIZATION OF K4 ARCHITECTURE, L.L.C. ALL RIGHTS RESERVED.

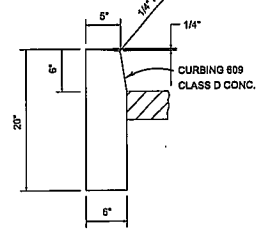


TYPE 'A' CURB SECTION
NO SCALE

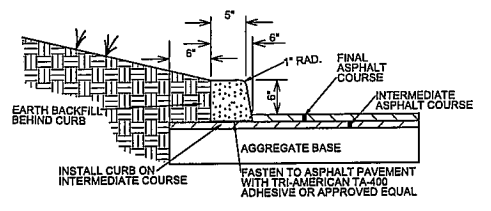


PRECAST CONCRETE CURB DETAIL
NOT TO SCALE

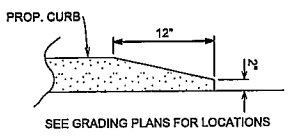


CURB END DROP DETAIL
NOT TO SCALE

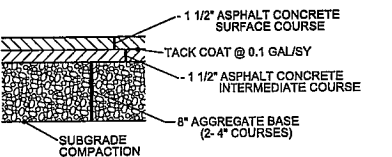


ASPHALT PAVEMENT DETAIL
NO SCALE
VERIFY THICKNESS AND MATERIAL WITH GEOTECHNICAL REPORT FOR USE IN SITE ONLY
SEE SHEET C04 FOR PAVEMENT IN RIGHT-OF-WAY

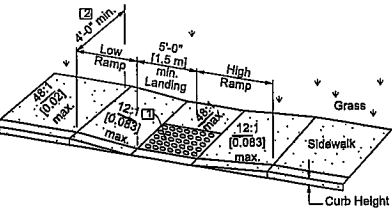


PARALLEL CURB RAMP DETAIL (DOUBLE) (TYPE 'A')
NO SCALE

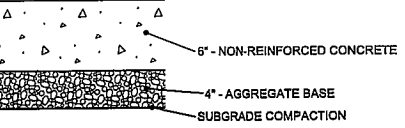


CONCRETE PAVEMENT DETAIL
NO SCALE
VERIFY THICKNESS AND MATERIAL WITH GEOTECHNICAL REPORT

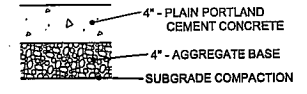


CONCRETE WALK DETAIL
NO SCALE
VERIFY THICKNESS AND MATERIAL WITH GEOTECHNICAL REPORT

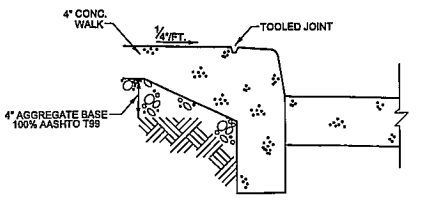

CURB CONSTRUCTION ALONG WALK
NOT TO SCALE

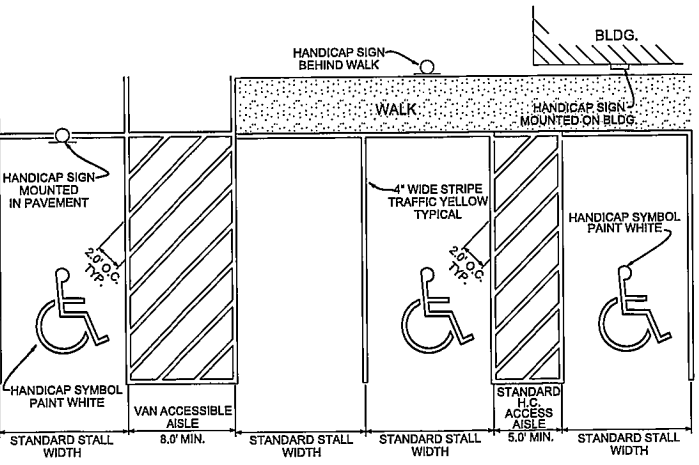

TYPICAL ACCESSIBLE PARKING DETAIL
NOT TO SCALE

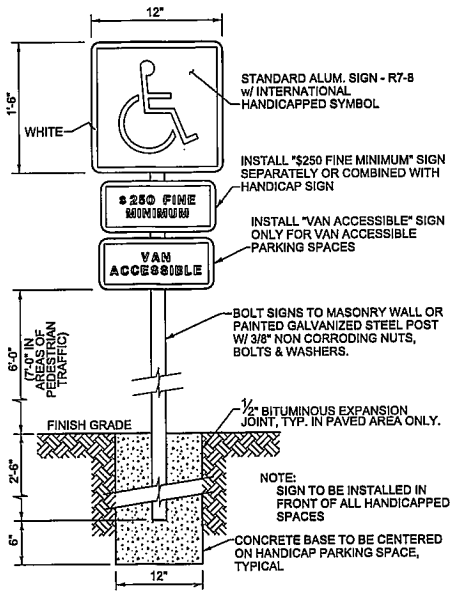

HANDICAP PARKING SIGN
NOT TO SCALE

AVAILABLE HEIGHTS	
RISERS	WEIGHT
12"	900 lbs
18"	1,350 lbs
24"	1,800 lbs
30"	2,250 lbs
42"	3,150 lbs

AVAILABLE HEIGHTS	
BASE	WEIGHT
24"	2,250 lbs
30"	2,700 lbs
36"	3,150 lbs
42"	3,600 lbs
48"	4,050 lbs
54"	4,500 lbs

GENERAL NOTES:
 1. CONCRETE 4000 PSI
 2. REINFORCEMENT PER ASTM C 913
 3. CASTINGS NEEHAW R-1838, R-3087, R-3529, R-3292, R-3406
 4. MAX. PIPE SIZE FOR K-OUT = 15" RCP 18" WALL 124" WALL
 5. MAX. PIPE SIZE FOR K-OUT = 18" RCP 18" WALL 136" WALL

AVAILABLE MARKETS: OH
SHERMANDIXIE
 PH: 1-800-737-0707 | DWG# SRS-597
 DATE: 02/17/06 | SHEET# 1 OF 1

K4 ARCHITECTURE, L.L.C.
 555 Gest Street
 Cincinnati, Ohio 45203
 Tel: (513) 455-5005
 Fax: (513) 455-5018
 Webpage: www.k4places.com
 Email: k4arch@k4places.com

PROPOSED BANKING CENTER AND OFFICES
 FOR:
FIRST financial bank
KENWOOD BRANCH
 MONTGOMERY ROAD
 CINCINNATI, OH 45236

REVISIONS / SUBMISSIONS		
NO.	DESCRIPTION	DATE

SCHAEFFER ENGINEERING
 ENGINEERS
 1293-G Lyons Road
 Cincinnati, OH 45240
 Tel: (513) 454-5100

DETAIL SHEET

Drawn By: K4
 Scale: AS NOTED
 Job No.:

C04