



2 TREE PLANTING DETAIL
L-1 SCALE: NTS

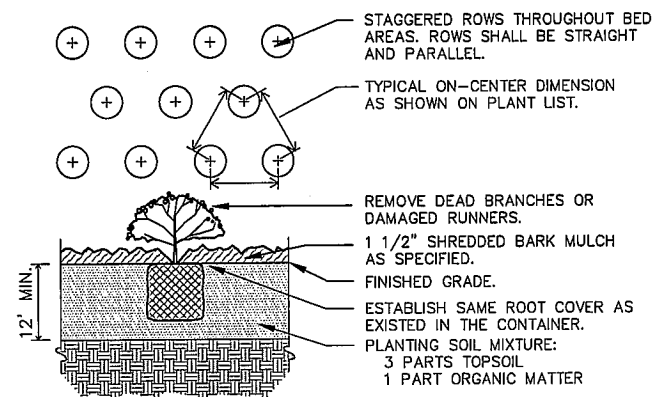

3 SHRUB/PERENNIAL PLANTING DETAIL
L-1 SCALE: NTS


GENERAL NOTES:

- A NOTIFY LANDSCAPE ARCHITECT OF ANY OBSTRUCTIONS OR POOR SOIL CONDITIONS ENCOUNTERED THAT MAY IMPACT PLANT PLACEMENT OR HEALTH.
- B PLANT SUBSTITUTIONS ARE NOT ALLOWED WITHOUT WRITTEN APPROVAL OF THE LANDSCAPE ARCHITECT, PRIOR TO PURCHASE OF PLANT MATERIALS.
- C CONTRACTOR SHALL LOCATE AND VERIFY EXISTING UTILITIES (CHARTED AND UNCHARTED) PRIOR TO STARTING WORK.
- D PROVIDE MULCH FOR ALL PERENNIAL AND SHRUB BEDS.
- E REFER TO SHEET L2 FOR LIMITS OF IRRIGATION.
- F REFER TO DRAWING L1 FOR TREE PLANTING DETAILS.

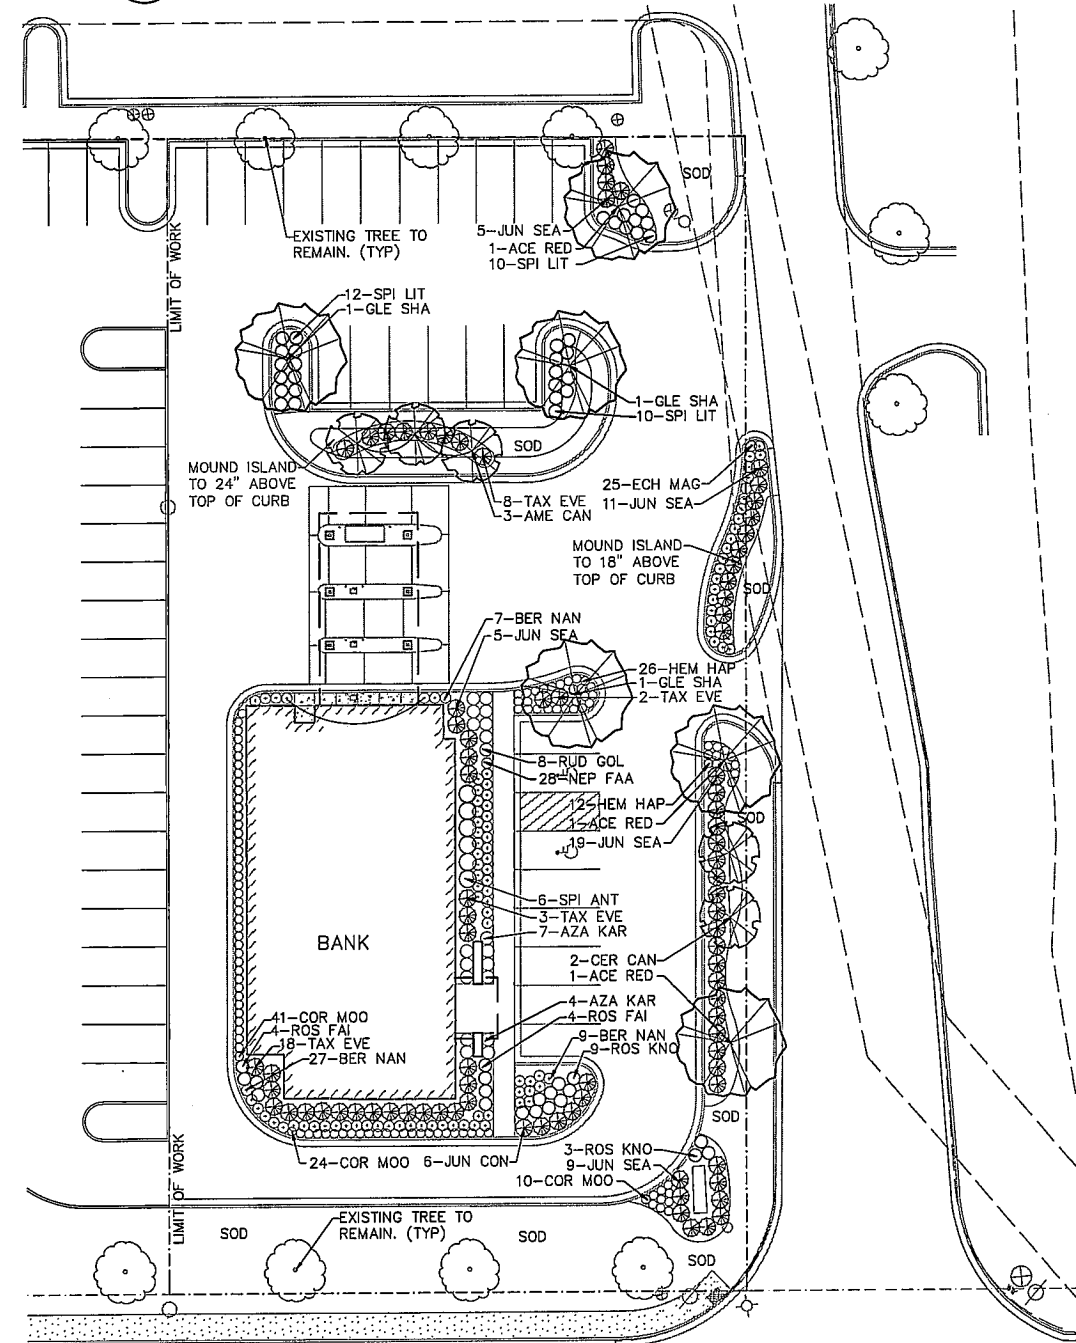

1 SITE LANDSCAPE PLAN
L-1 SCALE: 1"=20'

PRELIMINARY NOT FOR CONSTRUCTION

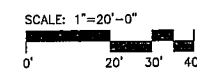

PLANT SCHEDULE

SYMBOL	QTY.	BOTANICAL NAME	COMMON NAME	SIZE	REMARKS
TREES					
AME CAN	3	AMELANCHIER CANADENSIS	SERVICEBERRY	8' HT.	3 STEM MIN., BB
ACE RED	3	ACER R.'RED SUNSET'	RED SUNSET RED MAPLE	3" GAL	BB
CER CAN	2	CERCIS CANADENSIS	EASTERN REDBUD	2" GAL	BB
GLE SHA	3	GLEDTISIA T.I. 'SHADEMASTER'	SHADEMASTER HONEYLOCUST	3" GAL	BB
SHRUBS					
AZA KAR	11	AZALEA KAREN	KAREN AZALEA	18"	CONT
BER NAN	36	BERBERIS T.A. 'NANA'	DWARF PYGMY BARBERRY	15"	CONT
JUN CON	6	JUNIPERUS CONFERTA	SHORE JUNIPER	18" SPR	CONT
JUN SEA	49	JUNIPERUS 'SEA GREEN'	SEA GREEN JUNIPER	18"	CONT
ROS FAI	8	ROSEA 'THE FAIRY'	THE FAIRY ROSE	15"	CONT
ROS KNO	12	ROSEA 'KNOCKOUT'	RED KNOCKOUT ROSE	3 GAL	CONT
SPI ANT	6	SPIREAE B.'ANTHONY WATERERII'	ANTHONY WATERER SPIREA	18"	CONT
SPI LIT	32	SPIREAE 'LITTLE PRINCESS'	LITTLE PRINCESS SPIREA	15"	CONT
TAX EVE	31	TAXUS EVERLOW	EVERLOW YEW	15"	CONT
PERENNIALS & GRASSES					
COR MOO	75	COREOPSIS V.'MOONBEAM'	MOONBEAM COREOPSIS	1 GAL	CONT
ECH MAG	25	ECHINACEA PURPUREA MAGNUS	PURPLE CONEFLOWER	1 GAL	CONT
HEM HAP	38	HEMEROCALLIS 'HAPPY RETURNS'	HAPPY RETURNS DAYLILY	1 GAL	CONT
NEP FAA	28	NEPETA F. 'WALKER'S LOW'	WALKER'S LOW CATMINT	1 GAL	CONT
RUD GOL	8	RUDBECKIA F.'GOLDSTURM'	BLACKEYED SUSAN	1 GAL	CONT

FIRST FINANCIAL BANK
MONTGOMERY ROAD
KENWOOD, OH



DATE	4/8/11	FWA	VLA
PROJECT NUMBER	110B	DESIGNED BY	FCB
SCALE	AS NOTED	DRAWN BY	FCB
CADD FILE	X	CHECKED BY	X

PRELIMINARY LANDSCAPE PLAN

DRAWING NUMBER

L-1