


Glover Place Montgomery-Ohio


South Property Tree - Fence Screen Buffer Concept

SHEET 2-A


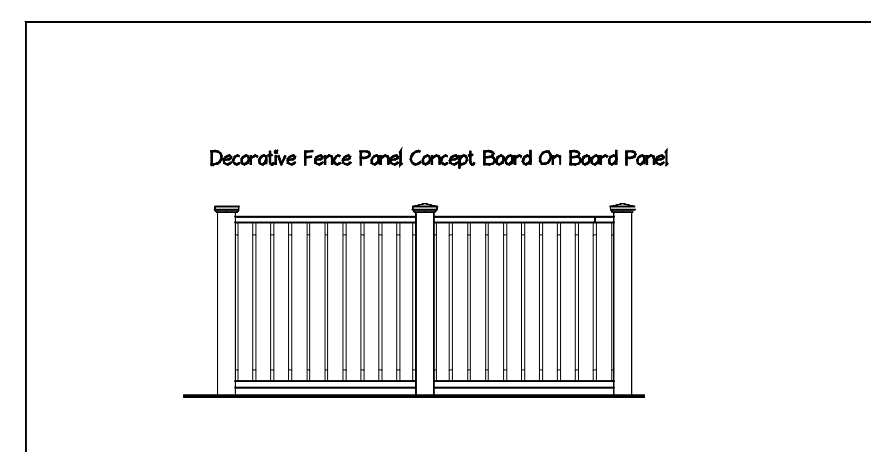


TREE SCHEDULE

Qty	Botanical Name	Common Name	Size/Condition
Trees			
B	Picea abies	NORWAY SPRUCE	7'-8'

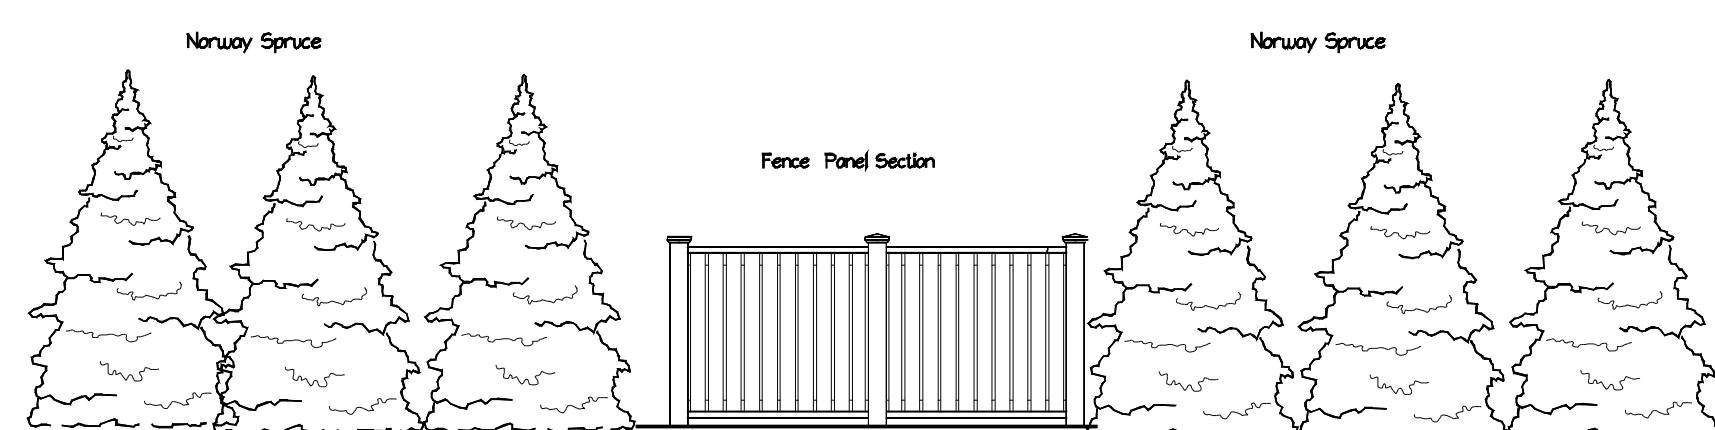

FIELD LOCATE ALL PLANTINGS & FENCE PANELS FOR BEST FIT TO SITE CONDITIONS

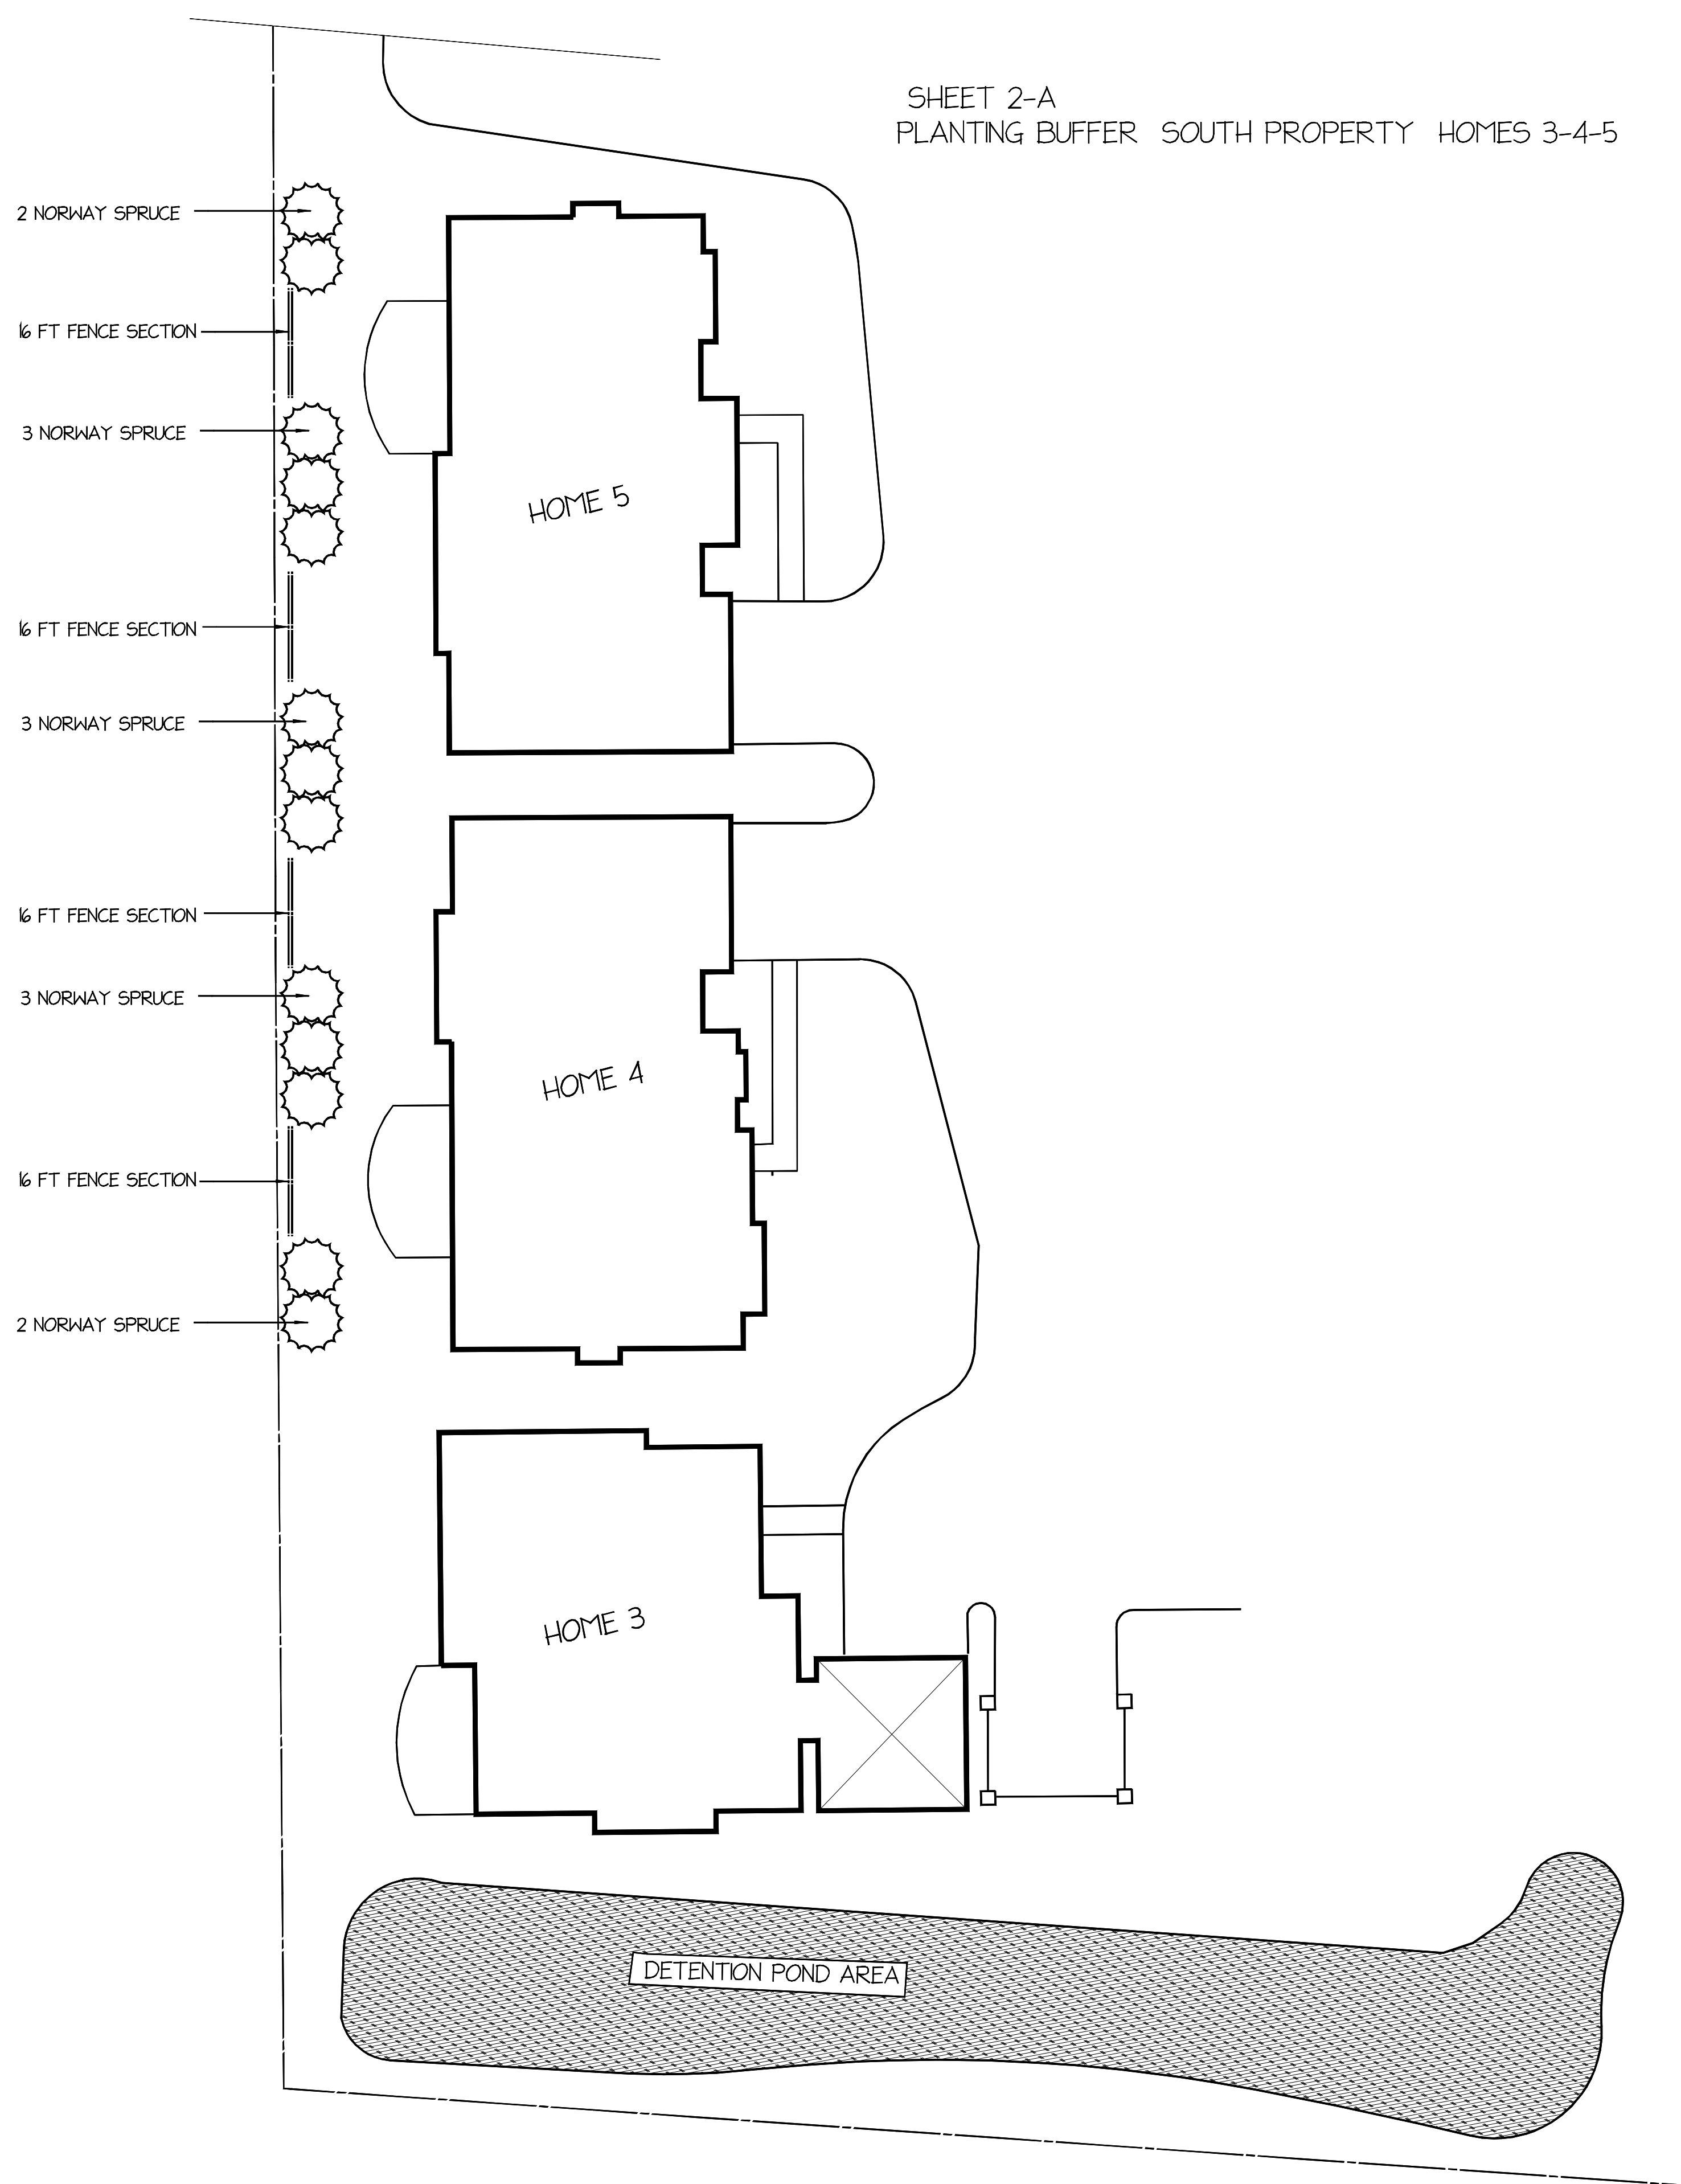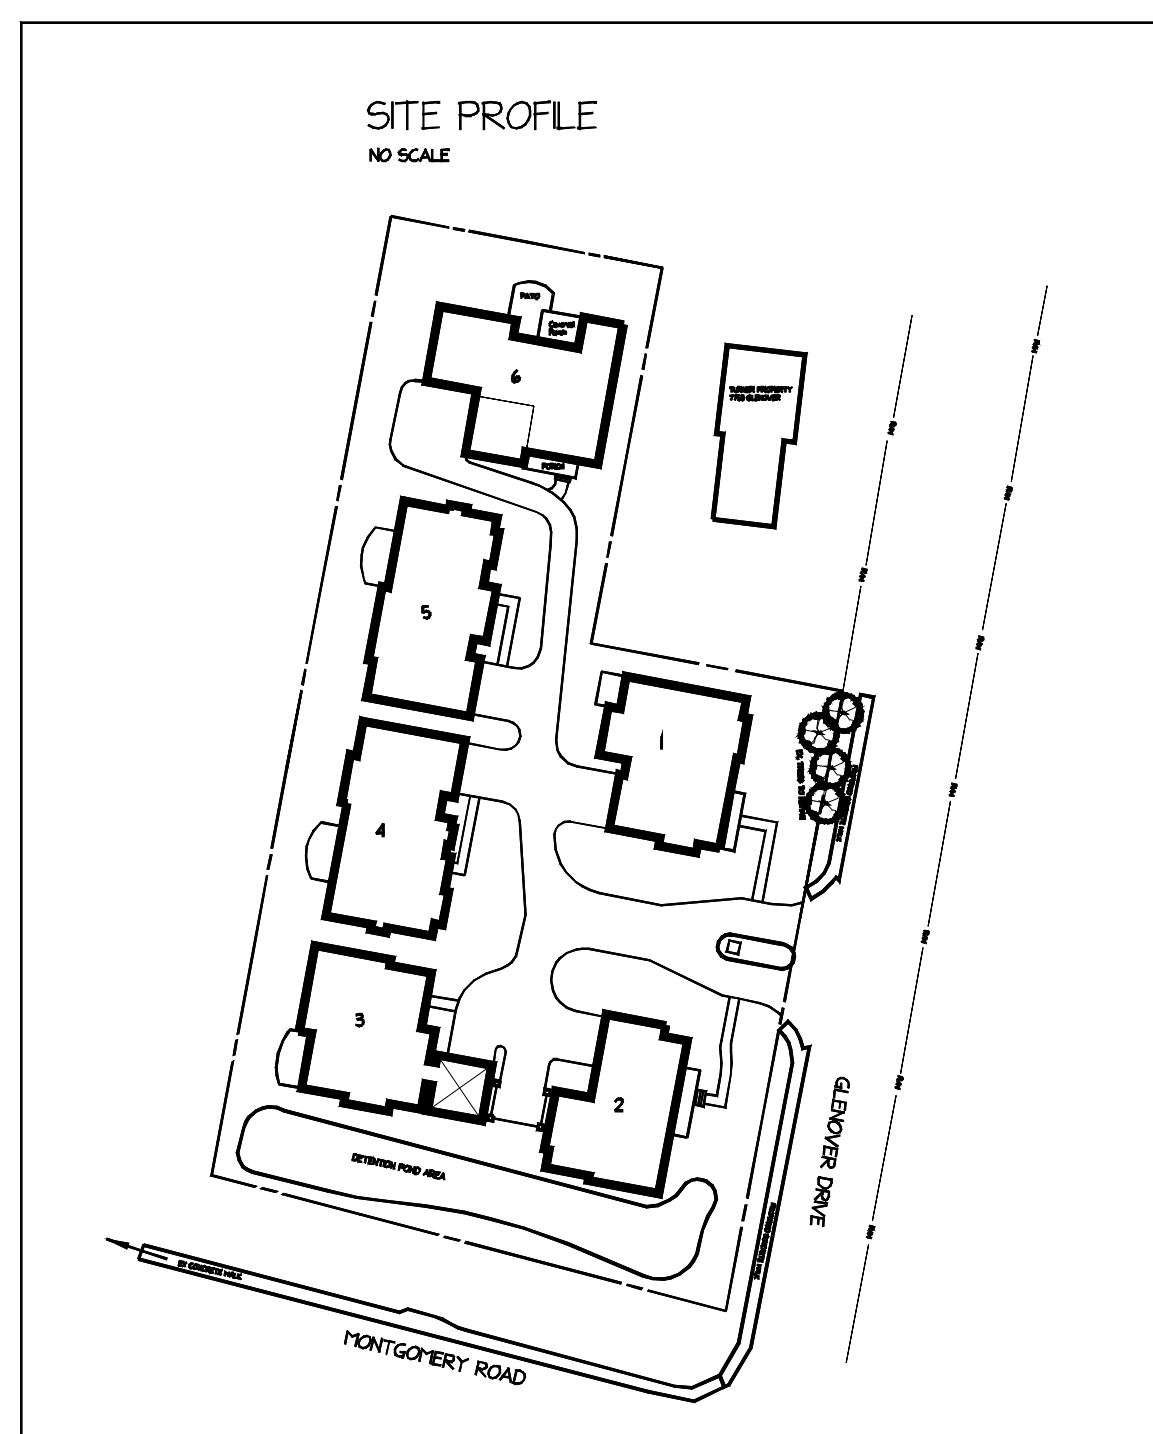

SHEET 2-A
PLANTING BUFFER SOUTH PROPERTY HOMES 3-4-5

NOTES



313 Water Street
Milford, Ohio 45150
Office: 513-831-2822
Fax: 513-831-2792
www.ltdlandscapes.com

No.	Date	Description

Designed For
Glover Place
Montgomery-Ohio

SCALE: 1" = 16'	PROJECT NO.
DRAWN BY: Dennis F	SHEET NO.
CHECKED BY: Dave S	2-A PLANTING BUFFER SOUTH PROPERTY HOMES 3-4-5
DATE: 9-30-2011	DATE OF PRINT

