

bank

LED ILLUMINATED CHANNEL LETTERS:

FACES: 3/16" #7328 White acrylic w/ surface applied Trans. Red vinyl overlay leaving white "us" copy show thru White
TRIMCAP: 2" jewelite painted Matthews Red
RETURNS: 5" deep .063 alum. - painted Matthews Red


FACES: 3/16" #7328 White acrylic
TRIMCAP: 1" jewelite painted Matthews Blue
RETURNS: 5" deep .063 alum. - painted Matthews Blue

BACKS: .063 Alum. - pre-painted White
ILLUMINATION: White GE Tetra PowerMax WHPMS2-65K led's as required
MOUNTING: Flush Mounted to wall as required


COLOR MATCHING

- Pantone 2748 Blue
Matthews MP10918.
3M 3630-8666
- Pantone 193 Red
Matthews N930SP
3M 3632-83

Proposed Storefront

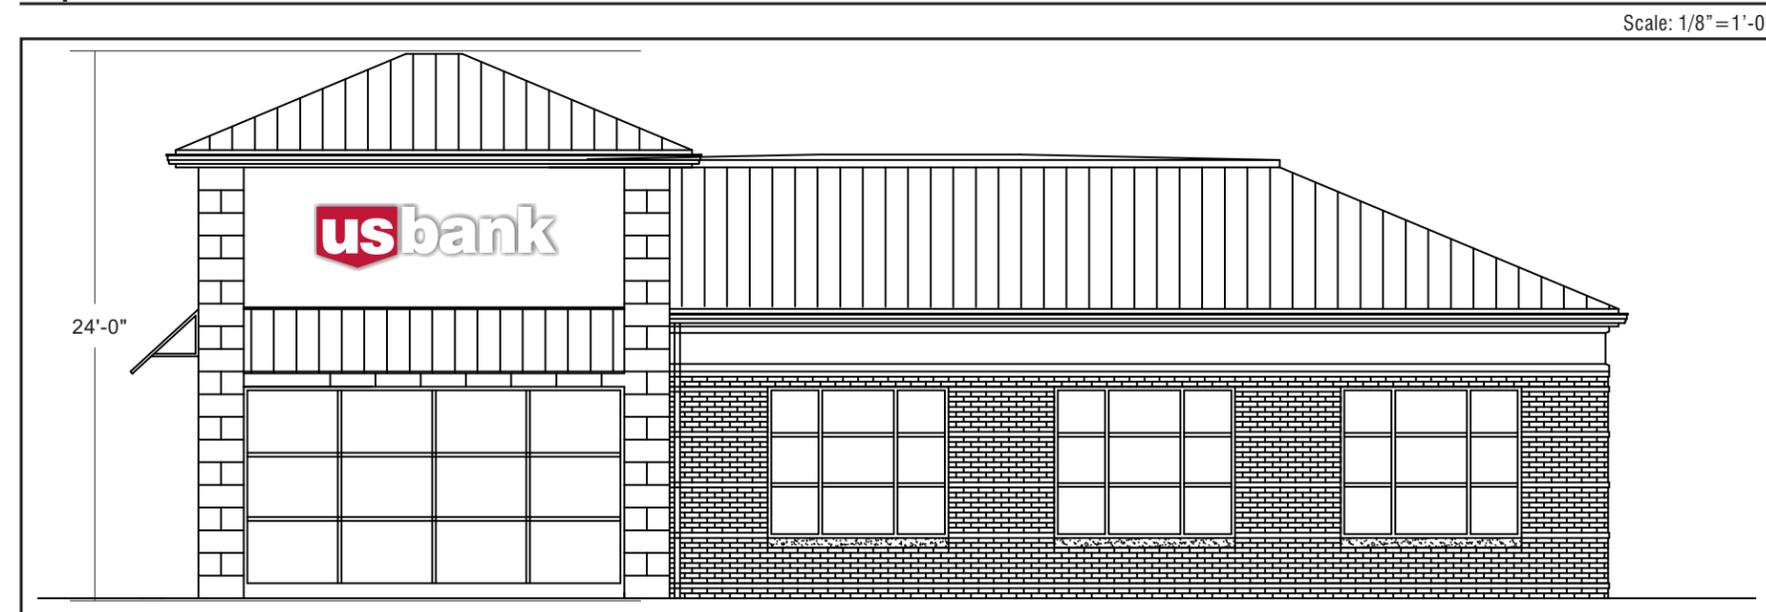

LED CHANNEL - REMOTE, FLUSH

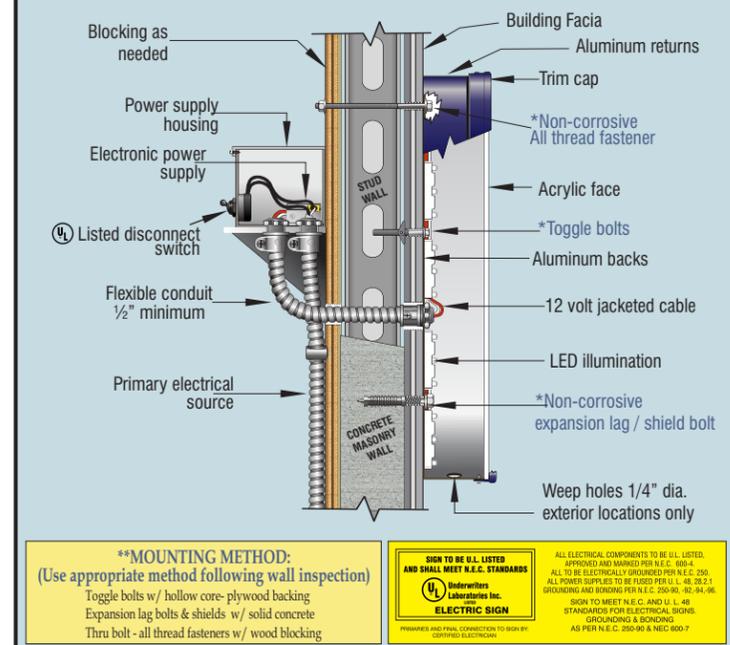

****MOUNTING METHOD:**
 (Use appropriate method following wall inspection)
 Toggle bolts w/ hollow core-plywood backing
 Expansion lag bolts & shields w/ solid concrete
 Thru bolt - all thread fasteners w/ wood blocking

Sign On.™
 APPROVED AND MARKED PER I.E.C. 600-4
 ALL TO BE ELECTRICALLY GROUNDED PER N.E.C. 250
 ALL POWER SUPPLIES TO BE LISTED PER I.L.L. 48.28.2.1
 GROUNDING AND BONDING PER I.E.C. 250-96, 92, 94, 96
 SIGN TO MEET N.E.C. AND U.L. 48
 STANDARDS FOR ELECTRICAL WIRING
 GROUNDING & BONDING
 AS PER N.E.C. 250-90 & NEC 400-7
 PREPARED AND FINAL CONNECTION TO BE MADE BY
 LICENSED ELECTRICIAN

MC SIGN COMPANY
 8959 TYLER BLVD.
 MENTOR, OHIO 44060
 PH. 440-209-6200 FAX 440-209-6277
 www.mcsign.com

CLIENT: 	TICKET NO.: 236287	DRAWING NO.: 236287-1	DATE: 4/12/12	DATE: 4/20/12 MC	REVISIONS: REVISE ELEVATIONS TO NEW AT CORRECT SCALE
ADDRESS: MONTGOMERY RD. CINCINNATI, OH 45236	PROJECT MANAGER: BRIAN DENAMEN	DESIGNER: SS	ELECTRONIC FILE NAME: USB\2012 LOCS\OH\CINCINNATI - MONTGOMERY RD.	REVIEWED BY:	DATE:

NOTE: PRINTS ARE THE EXCLUSIVE PROPERTY OF 'MC SIGN COMPANY'. ANY UNAUTHORIZED USE OR DUPLICATION WILL RESULT IN A 20% CHARGE PER OCCURANCE PER THE VALUE OF THE DISPLAY. © MC SIGN CO. 1998

Sign On.™
 Partner with the best.

CLIENT SIGNATURE & APPROVAL DATE: