




FRONT ELEVATION (EAST)

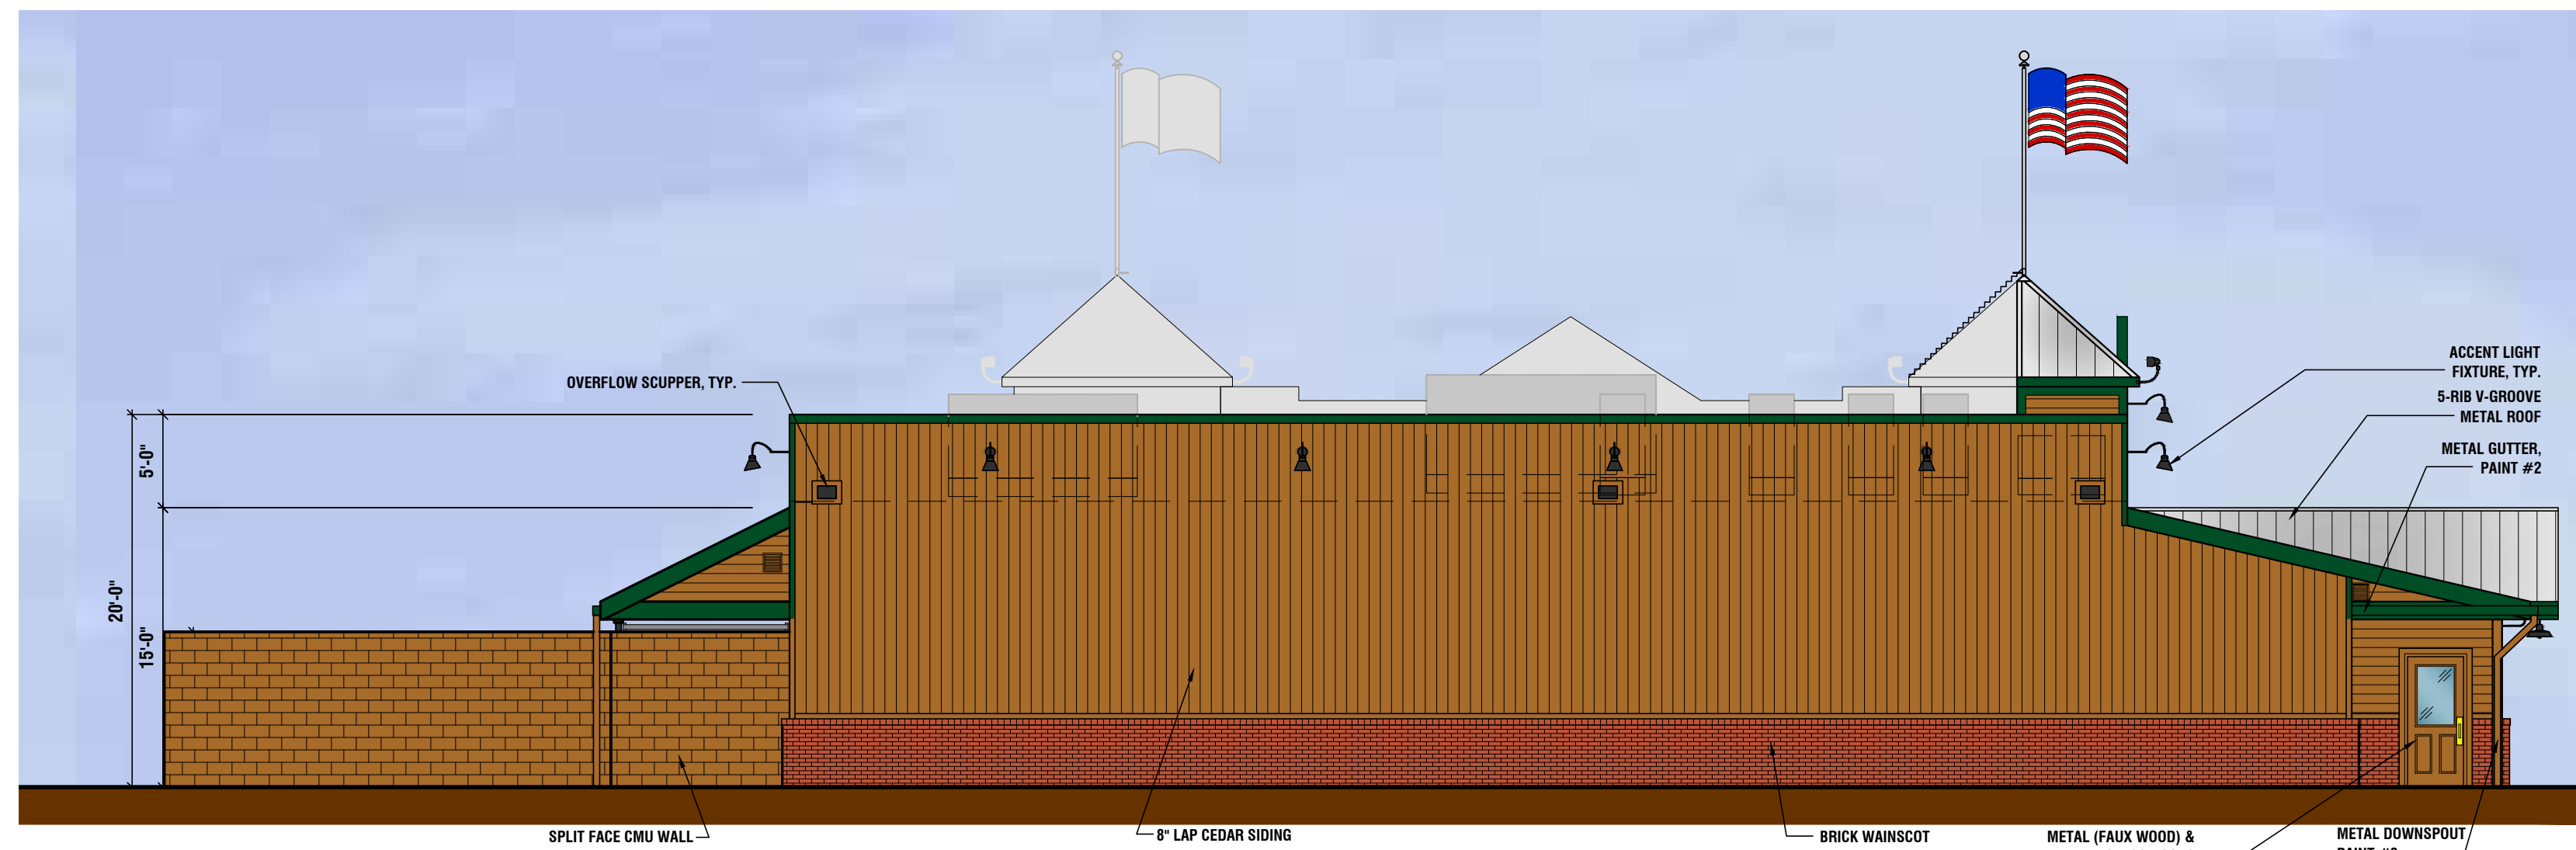

RIGHT ELEVATION (NORTH)



REAR ELEVATION (WEST)



LEFT ELEVATION (SOUTH)

EXTERIOR FINISH SCHEDULE

BUILDING ITEMS	DESCRIPTION	BUILDING ITEMS	DESCRIPTION
WOOD SIDING, TRIM, & WOOD SHUTTERS	PRE-STAINED CEDAR HENRY POOR LUMBER 3200 REAGAN DRIVE LAFAYETTE, IN 47906 CONTACT: DOUG MILLER PHONE: 800-255-7913 CEDARTONE TWP #1501 STAIN FORMULA	ENTRY DOOR FRAME & DOWNSPOUTS	PAINT #3: SHERWIN WILLIAMS #2195 ROADSIDE, ACRYLIC OR ENAMEL, GLOSS BASE (DTM) FINISH COLOR TO MATCH PRE-STAINED CEDAR - PRIMER/TWO FINISH COATS
FRONT ENTRANCE DOORS	METAL DOORS (FAUX WOOD) CEGO DOOR "MADERA" (CS-5) PHONE: 270.441.7171	METAL DOORS AND FRAMES	PAINT #4: SHERWIN WILLIAMS ENAMEL GLOSS BLACK - PRIMER/TWO FINISH COATS
TRIM	PAINT #1 SHERWIN WILLIAMS PAINTS 2 COATS GREEN ENAMEL OIL OR ACRYLIC BASE. (R2 MAROON 1/32, N1 RAW UMBER 16/32, W1 WHITE 22/32, B1 BLACK 44/32, Y3 DEEP GOLD 2 OZ & 5/32, G2 NEW GREEN 4 OZ & 54/32). (DTM UD SEMI)	BRICK VENEER	GENERAL SHALE BRICK COMPANY "PHOENIX" #143 OVERSIZE SANFORD, NORTH CAROLINA 800-277-2700
METAL FLASHING AND GUTTERS	PAINT #2 SHERWIN WILLIAMS PAINTS 2 COATS GREEN ENAMEL OIL OR ACRYLIC BASE. (R2 MAROON 1/32, N1 RAW UMBER 16/32, W1 WITE 22/32, B1 BLACK 44/32, Y3 DEEP GOLD 2 OZ & 5/32, G2 NEW GREEN 4 OZ & 54/32). (DTM UD SEMI)	BRICK VENEER (ALTERNATE)	ACME BRICK "OLD DENVER" QUEEN SIZE LOUISVILLE, KY 502-245-3135
		SPLIT FACE CMU	PAINT TO MATCH CEDAR SIDING
		METAL ROOF	GALVALUME 5 RIBBED V GROOVED COLOR: GALVALUME METAL SALES 800-747-1206
		DUMPSTER GATES & BOLLARDS	PAINT #4: SHERWIN WILLIAMS ENAMEL GLOSS BLACK - PRIMER/TWO FINISH COATS

DISCLAIMER NOTE:
THE COLORS DEPICTED ON THESE ELEVATIONS ARE FOR GRAPHIC REPRESENTATION PURPOSES ONLY. PLEASE REFER TO MATERIAL BOARD FOR ACTUAL SAMPLE OF COLORS AND TEXTURES