


Non Illuminated, Pin Mounted Letters

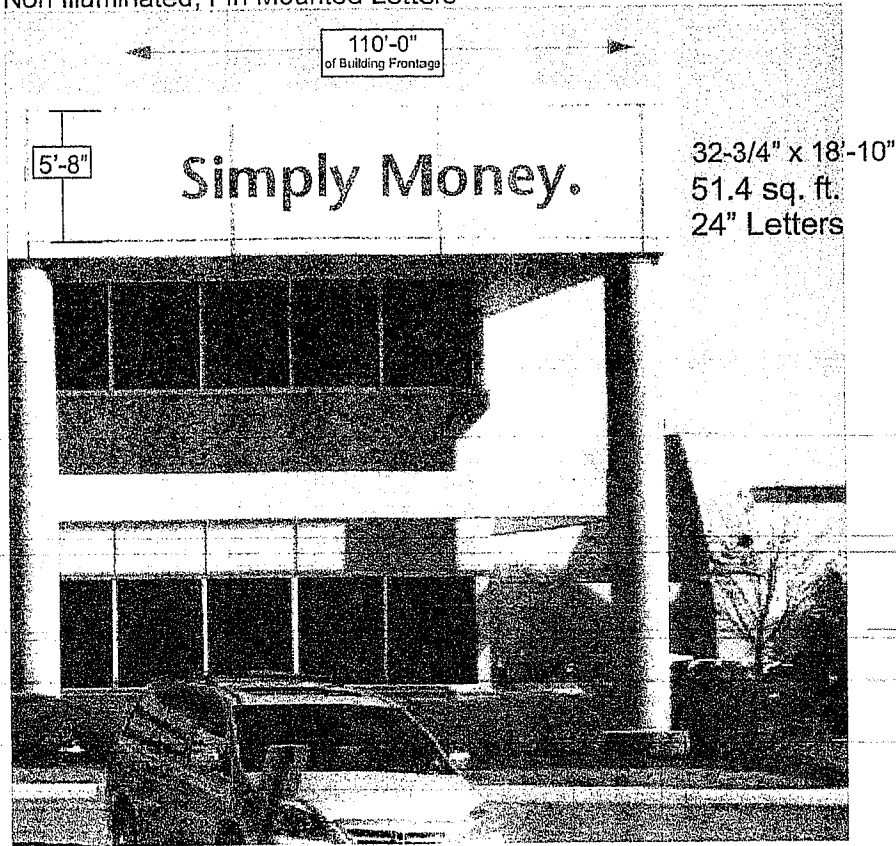


Installation Detail

SYCAMORE TOWNSHIP
PLANNING & ZONING

MAR 23 2015

RECEIVED

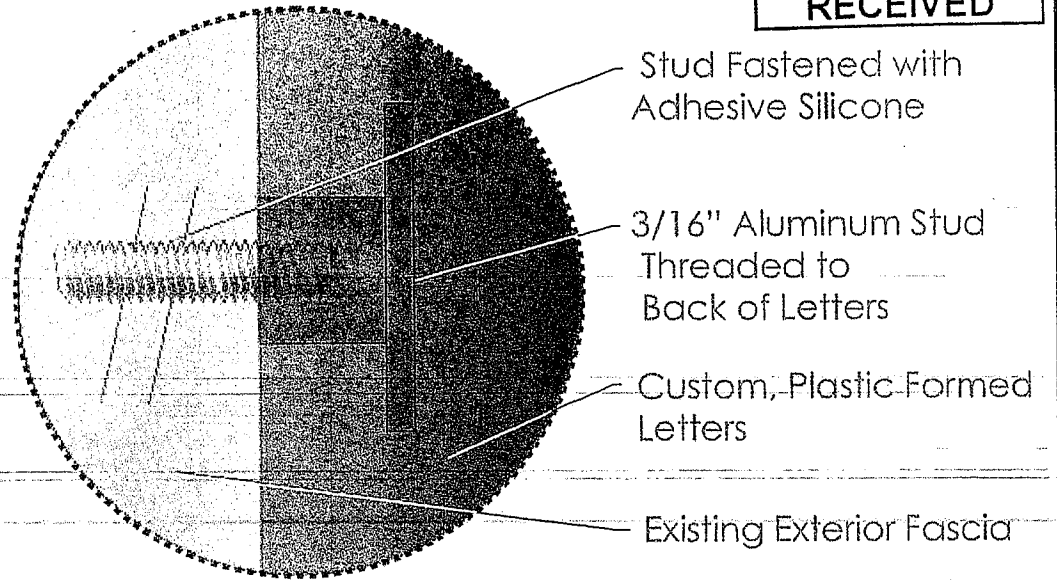

COLOR: ■ 3130 Gray

24" 18'-10" 32-3/4"

Simply Money.

ARTWORK APPROVED

Signature _____ Date _____



Client: _____
Scale: 1/8" = 1'-0"
Date: 12-08-14

Location: _____
Cinci _____

Specifications: _____

This drawing is submitted for your exclusive use. In connection with a project being planned by ABC Signs, Inc., it is not to be shown to anyone outside your organization, nor is it to be used, reproduced, copied or exhibited in any fashion without the expressed permission of ABC Signs, Inc.




INTERNATIONAL SIGN ASSOCIATION



Sample 4

Non Illuminated, Aluminum Framed / Skinned Sign with 2" Aluminum Reveal Painted Black.
 Main Sign Body & Skirt Painted Mathews Brushed Aluminum with Flat Cut Acrylic & or Vinyl
 Graphics. 3" x 10'-0" Steel Pipe - Center Pole Mount with 18" x 42" Circular Concrete Footing.


SYCAMORE TOWNSHIP
 PLANNING & ZONING
 MAR 23 2015
 RECEIVED

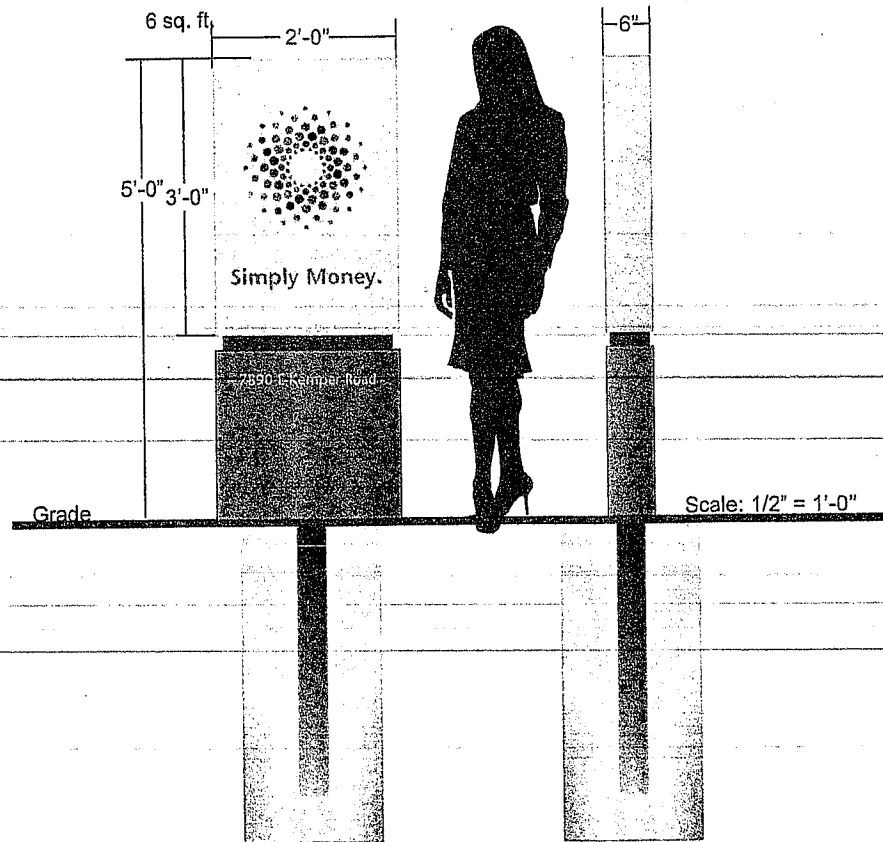

ARTWORK APPROVED

Signature _____ Date _____

This drawing is submitted for your use as is, in connection with a project being planned by ABC Signs, Inc. It is not to be shown to anyone outside your organization, nor is it to be loaned, reproduced, copied or exhibited in any fashion without the expressed permission of ABC Signs, Inc.

 Simply Money.


Client: _____
 Scale: 1/2" = 1'-0"
 Date: 10-21-13 Revised: 12-04-14
 Location: _____

Specifications: _____




Avenir Heavy

7890

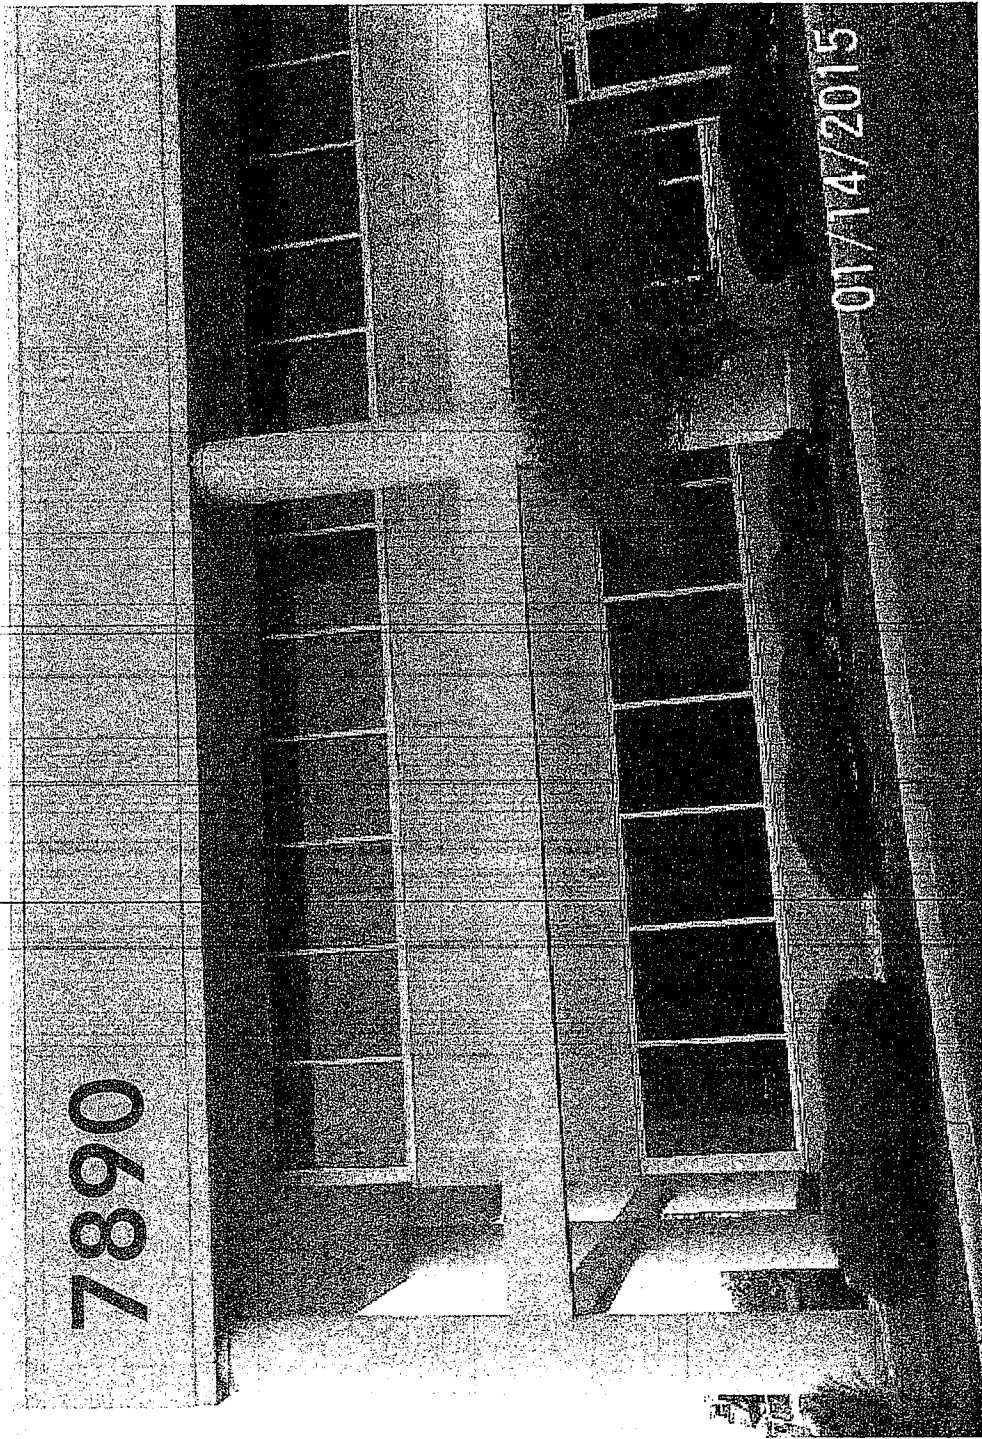


Non Illuminated, Plastic Formed Gemini Numbers, Pin Mounted w/ 3/16" Aluminum Studs & Adhesive Silacone.

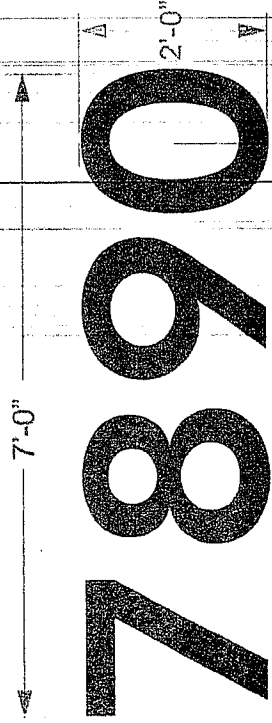

Font: Avenir Heavy
COLOR: ■ 2025 Black

Installation Detail

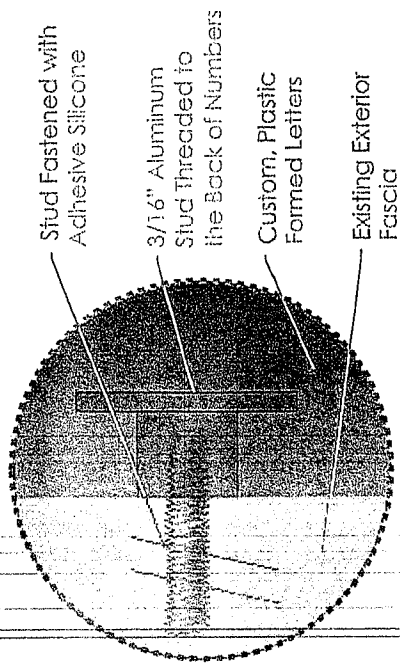

ARTWORK APPROVED

Signature _____ Date _____

This sign is intended to be used in accordance with the applicable zoning ordinance. The sign must be removed or altered if the zoning ordinance is amended. The sign must be removed or altered if the zoning ordinance is amended.

Client: Simply Money.

Scale: 1/2" = 1'-0"

Date: 1-27-15

Location:

SYCAMORE TOWNSHIP
PLANNING & ZONING

MAR 23 2015

RECEIVED



ABC
ZIGING
513-241-8884