



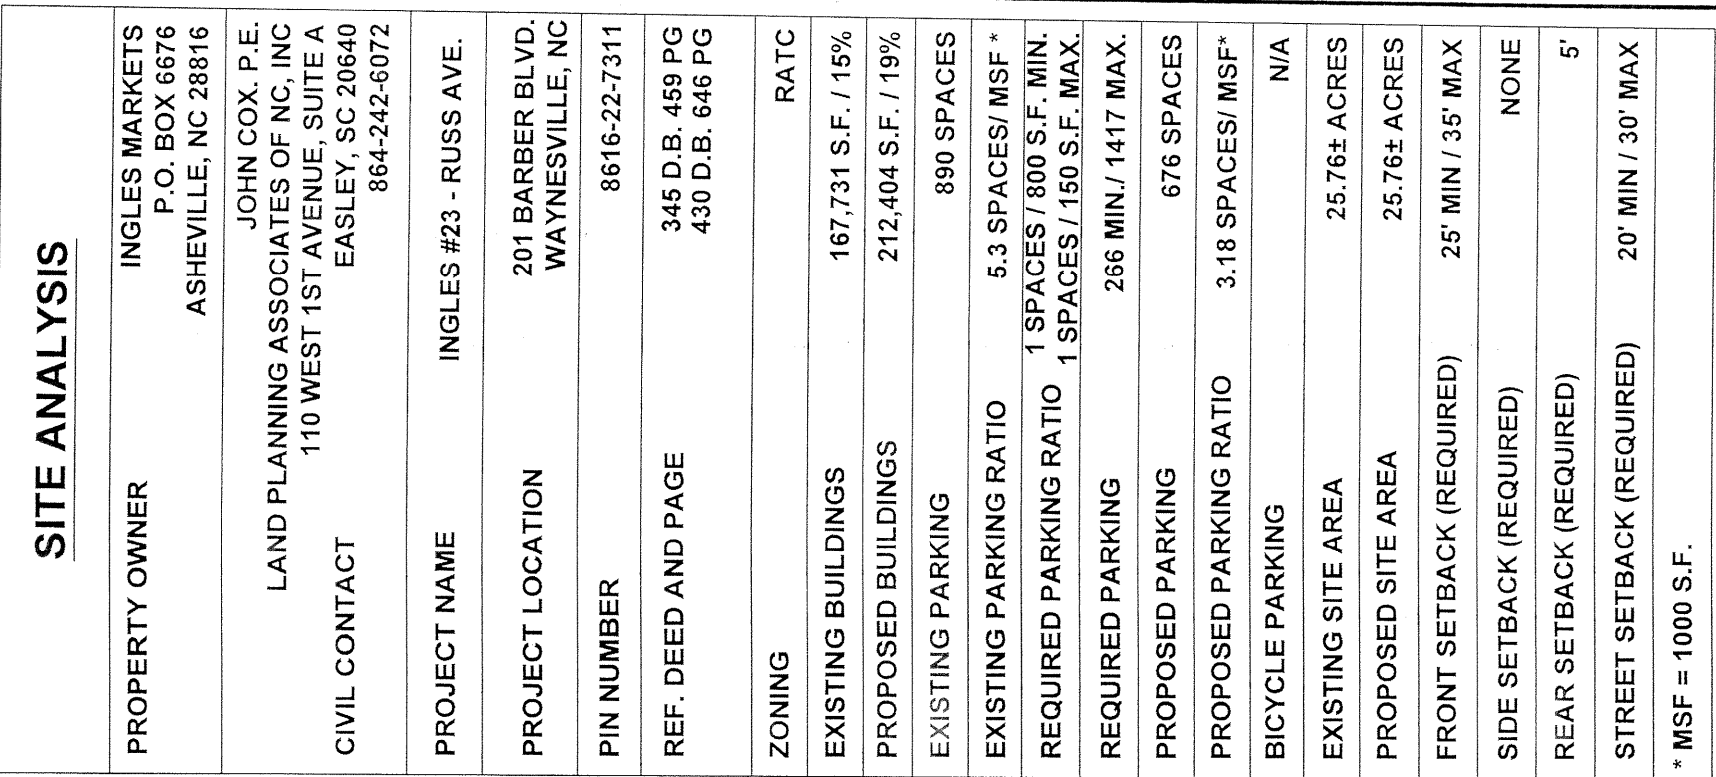

SITE NOTES:

1. ALL WORK SHALL BE DONE IN STRICT ACCORDANCE WITH THE STANDARD SITE SPECIFICATIONS.
2. ALL DIMENSIONS, UNLESS OTHERWISE NOTED, ARE TO FACE OF CURB, FACE OF BUILDING OR CENTERLINE OF PAVING SHAL.
3. UNLESS NOTED OTHERWISE, PARKING SHALL BE STANDARD DUTY PAVEMENT.
4. ALL HANDICAP SPACES ARE TO RECEIVE A HANDICAP SIGN AND A HANDICAP SYMBOL PAINTED ON THE ASPHALT. STALL ADJACENT TO THE EIGHT (8') FOOT STRIPPED AISLES ARE TO RECEIVE A YELLOW ACCESSIBLE SIGN IN ADDITION TO THE ABOVE.
5. ALL RADI SHALL BE 4' UNLESS OTHERWISE NOTED.
6. ALL CONCRETE SIDEWALKS AND APRONS SHALL RECEIVE CONSTRUCTION JOINTS AT 25' ON CENTER UNLESS OTHERWISE NOTED.
7. CONTRACTOR SHALL COORDINATE AND COMPLY WITH ALL UTILITY COMPANIES INVOLVED IN THE PROJECT AND PAY ALL REQUIRED FEES AND COSTS.
8. ALL PARKING STRIPING IS TO BE YELLOW WITHIN PROPERTY BOUNDARIES. ALL STRIPING IN D.O.T. RIGHTS-OF-WAY IS TO BE WHITE.
9. REFER TO ARCHITECTURAL PLANS FOR EXACT ANGLES DIMENSIONS.

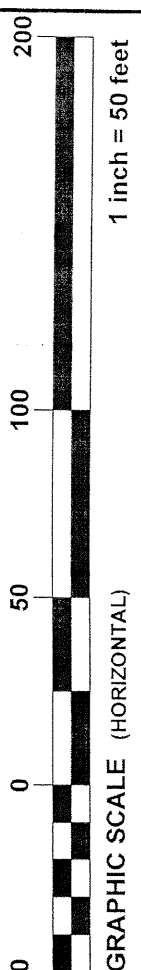

GRAPHIC SCALE (HORIZONTAL)