



Square Footage

Main Cabinet 3.1

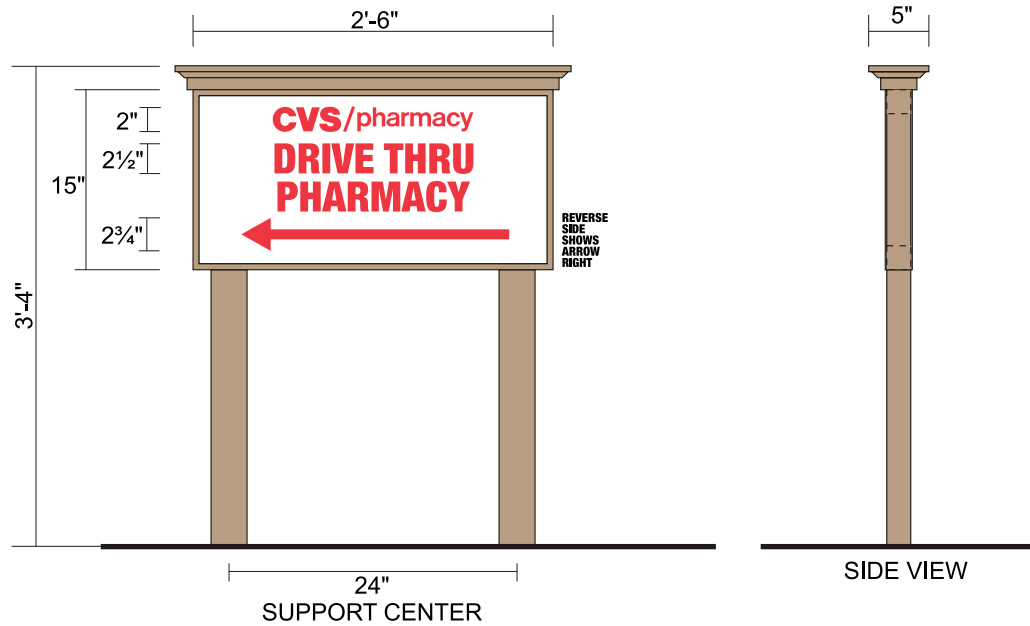

**Double Face Non-Illuminated Directional Sign**

- 2" aluminum tube frame painted to match **NA05-0001 Raftertail**
- .063 aluminum face panel painted to match **NA05-0001 Raftertail**
- Aluminum legs painted to match **NA05-0001 Raftertail**
- acrylic top molding painted to match **NA05-0001 Raftertail**
- Background to be white Scotchlite Vinyl applied 1st Surface
- 3M 3630-53 Cardinal Red Vinyl Copy

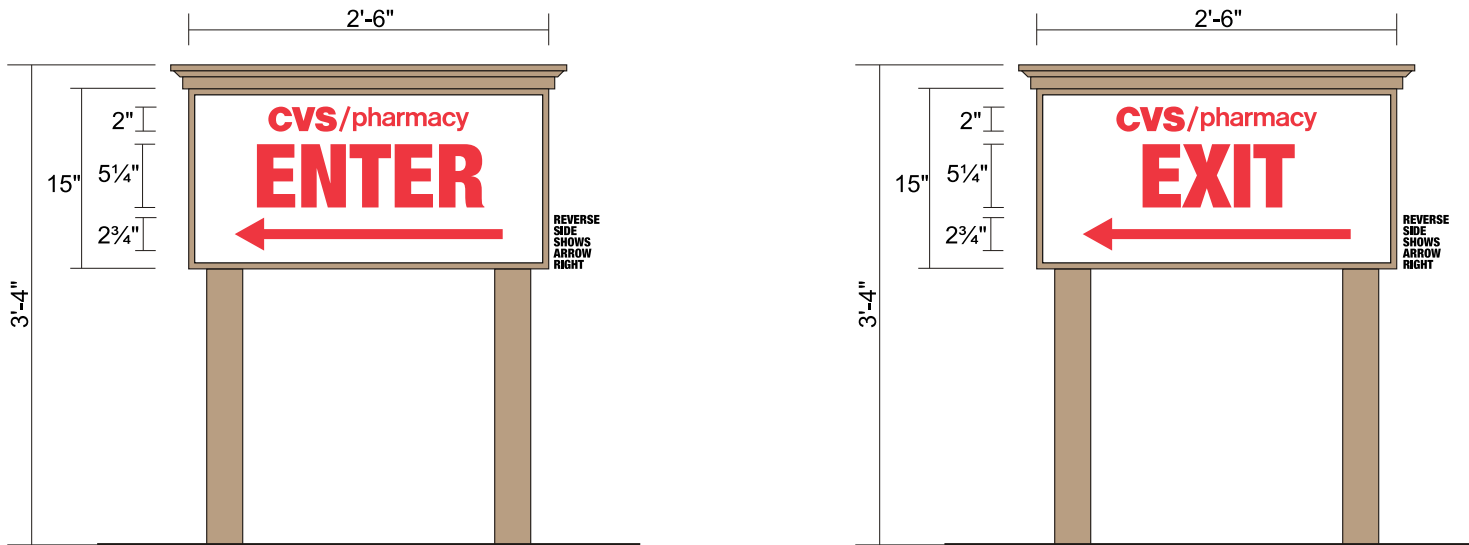

**PRESENTATION DRAWING**

**Client:**

CVS/pharmacy # 6773

**Client's Location:**

15411 Wallsville Rd.

Channel View, TX

**Sales Rep:** Guy C.

**Project Manager:** Ajda M.

**PM Approval:**

**Date:** 01/15/08

**Drawn By:** Andrew S.

**Revision:**

- R1) \_\_\_\_\_
- \_\_\_\_\_
- \_\_\_\_\_
- \_\_\_\_\_
- \_\_\_\_\_
- \_\_\_\_\_

**Scale:** 3/4" = 1'-0"

**Work Order#** 14020-001 of 3

**Sign Description:**

DIRECTIONAL SIGNS

Underwriters Laboratories Inc.

**Primary wires provided by customer.**  
**Sign voltage based upon 120v.**

THIS IS AN ORIGINAL UN-PUBLISHED DRAWING CREATED BY SWS SIGNS. IT IS SUBMITTED FOR YOUR PERSONAL USE IN CONJUNCTION WITH A PROJECT BEING PLANNED FOR YOU BY SWS SIGNS. IT IS NOT TO BE SHOWN TO ANYONE OUTSIDE YOUR ORGANIZATION, NOR IT IS TO BE USED, REPRODUCED, COPIED OR EXHIBITED IN ANY FASHION.

**Customer Approval:**

\_\_\_\_\_